


PLANS
NOT
TO
SCALE

ABANDONED BY MDT
PER HWY COMMISSION MEETING
DATED 11-28-1962

STA. 383+86 END OF F.A.P. NO. 191-B
BEGINNING OF F.A.P. NO. 191-C

FED. ROAD DIST. NO.	STATE	F.A.P. SHEET NO.	TOTAL SHEETS
1	Mont.	191-C	2

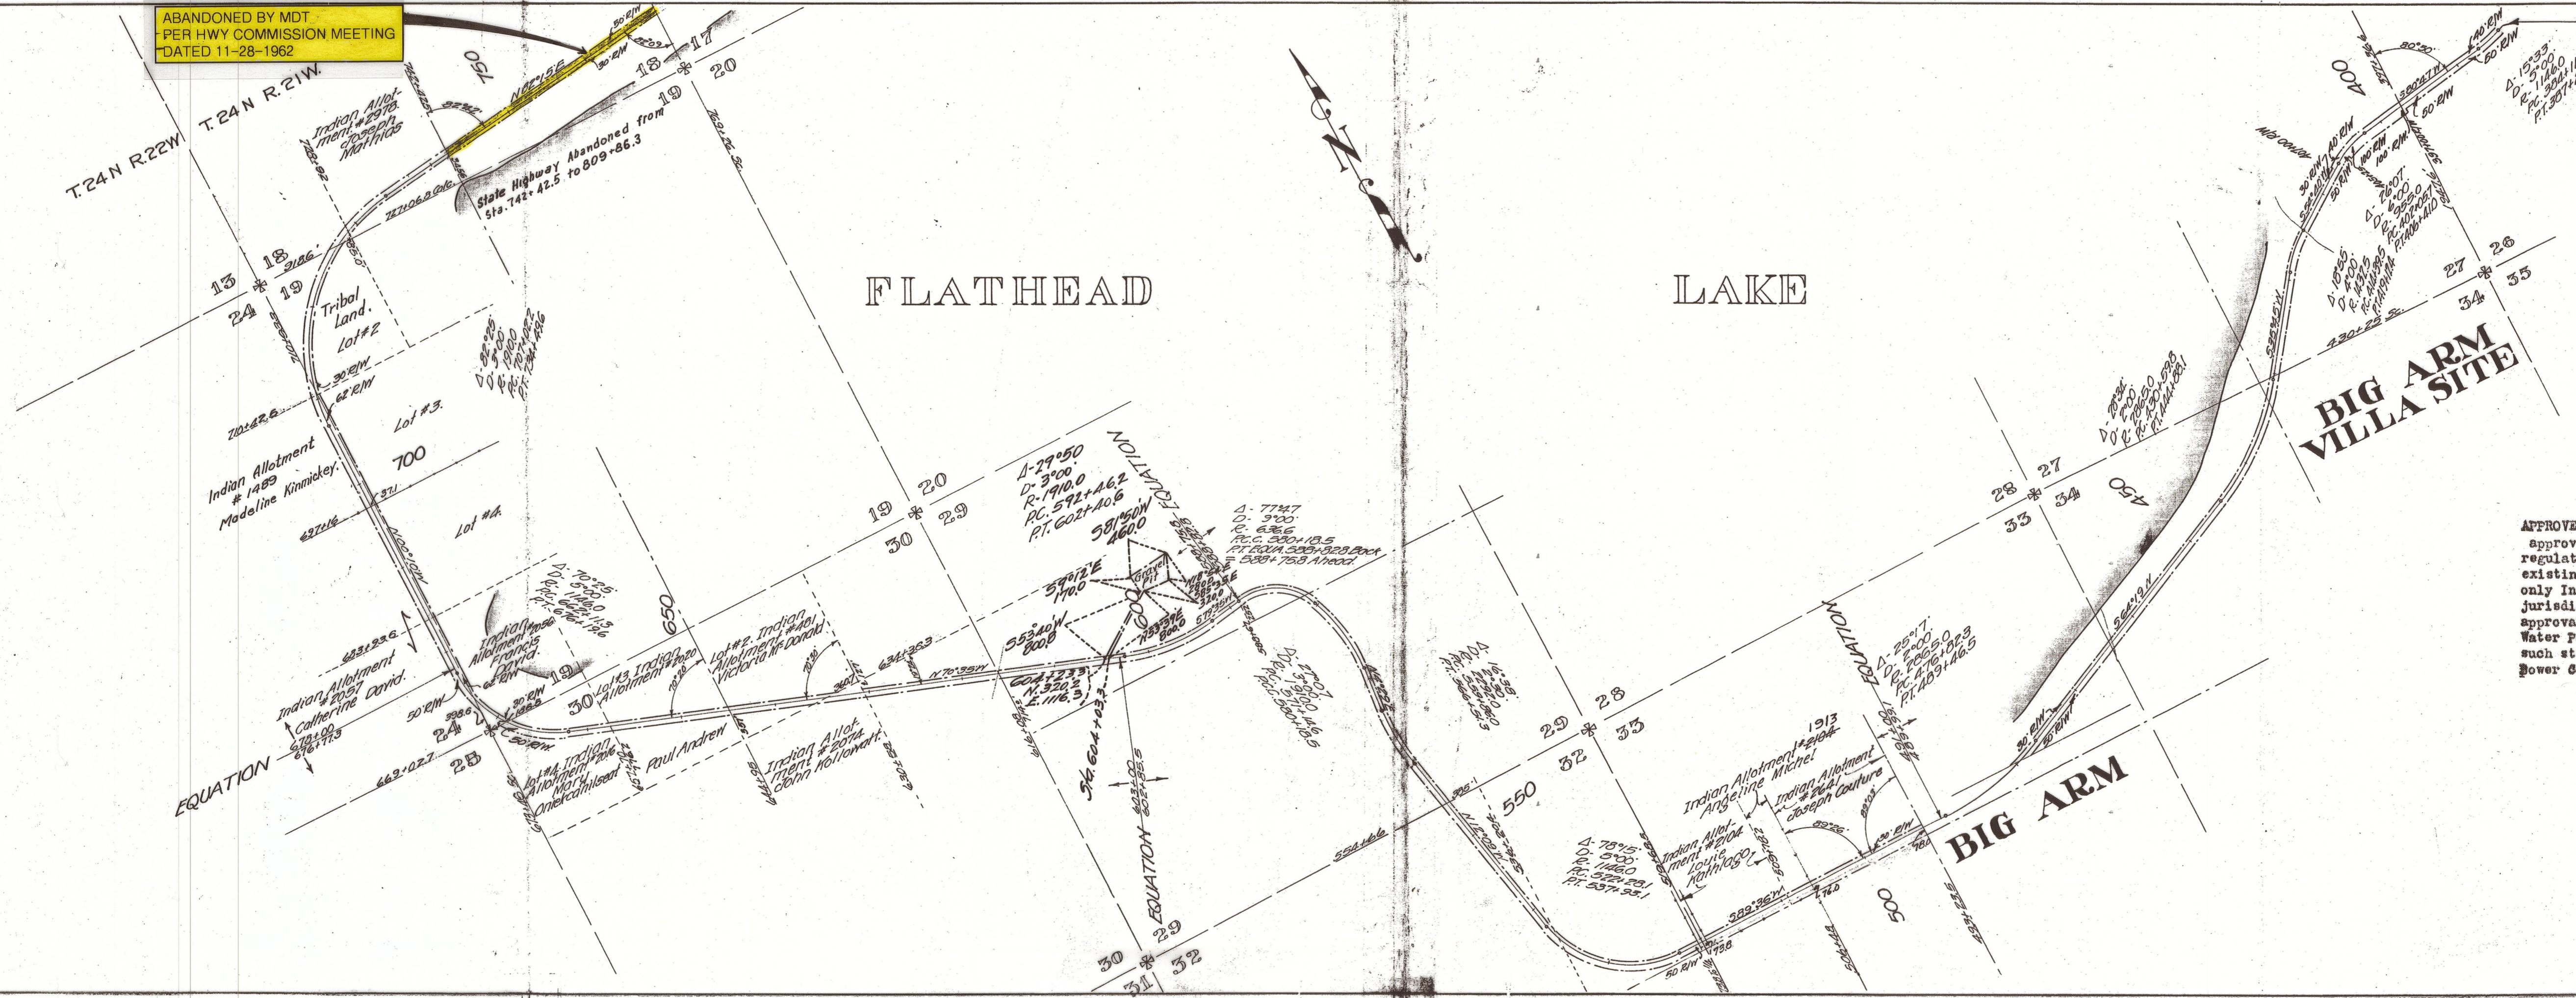

PAGE NO. 1.

DEPARTMENT OF THE INTERIOR
UNITED STATES INDIAN FIELD SERVICE
FLATHEAD AGENCY, DIXON, MONTANA.
MARCH 3, 1930

APPROVED: Subject to the provisions of the Act of Congress approved March 4, 1915 (38 Stat.L.1188; Departmental regulations thereunder; subject also to any prior, valid existing rights and adverse claims; This approval covers only Indian allotments, tribal and other lands under the jurisdiction of the Secretary of the Interior, and this approval is also subject to the provisions of the Federal Water Power Act of June 10, 1920 (41 Stat. L. 1063), and such stipulations as may be required by the Federal Water Power Commission. (This approval covers Pages 1 & 2.)

Charles E. Coe
CHARLES E. COE,
SUPERINTENDENT.


DEPARTMENT OF THE INTERIOR
UNITED STATES INDIAN SERVICE
Flathead Agency

Approved, (as shown hereon)
subject to the provisions of the act
of March 4, 1915 (38 Stat. L. 1188);
Departmental regulations thereunder;
and subject also to any prior valid
existing rights and adverse claims.

Drawn by C.K.D. Superintendent & S.D.A.

FAP 191C SHT 1 OF 2

FED. ROAD DIST. NO.	STATE	F.A.P. NO.	SHEET NO.	TOTAL SHEETS
1	Mont.	191C	2	2


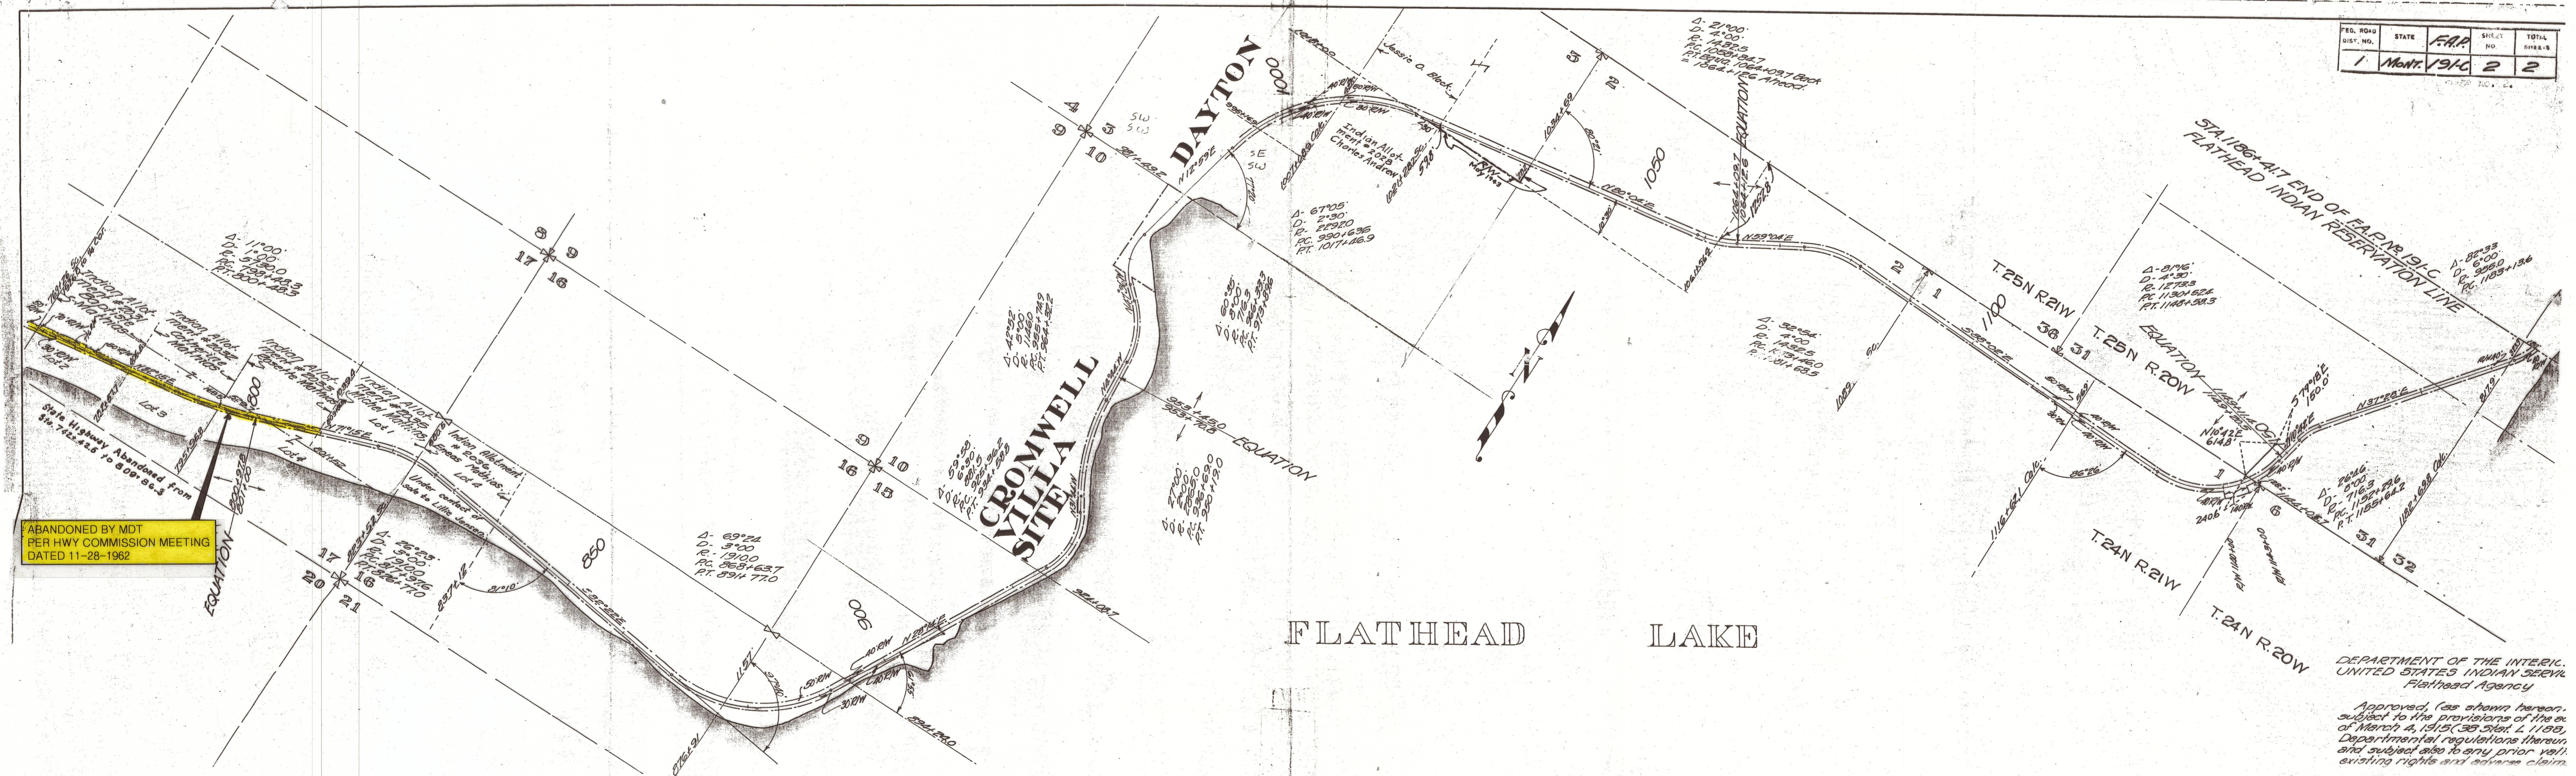


ABANDONED BY MDT
PER HWY COMMISSION MEETING
DATED 11-28-1962

DEPARTMENT OF THE INTERIOR,
UNITED STATES INDIAN SERVICE,
Flathead Agency

Approved, (as shown hereon,
subject to the provisions of the act
of March 4, 1915 (38 Stat. L. 1155),
Departmental regulations thereon,
and subject also to any prior valid
existing rights and adverse claim.

Drawn by G.R.D. Superintendent & S.L.

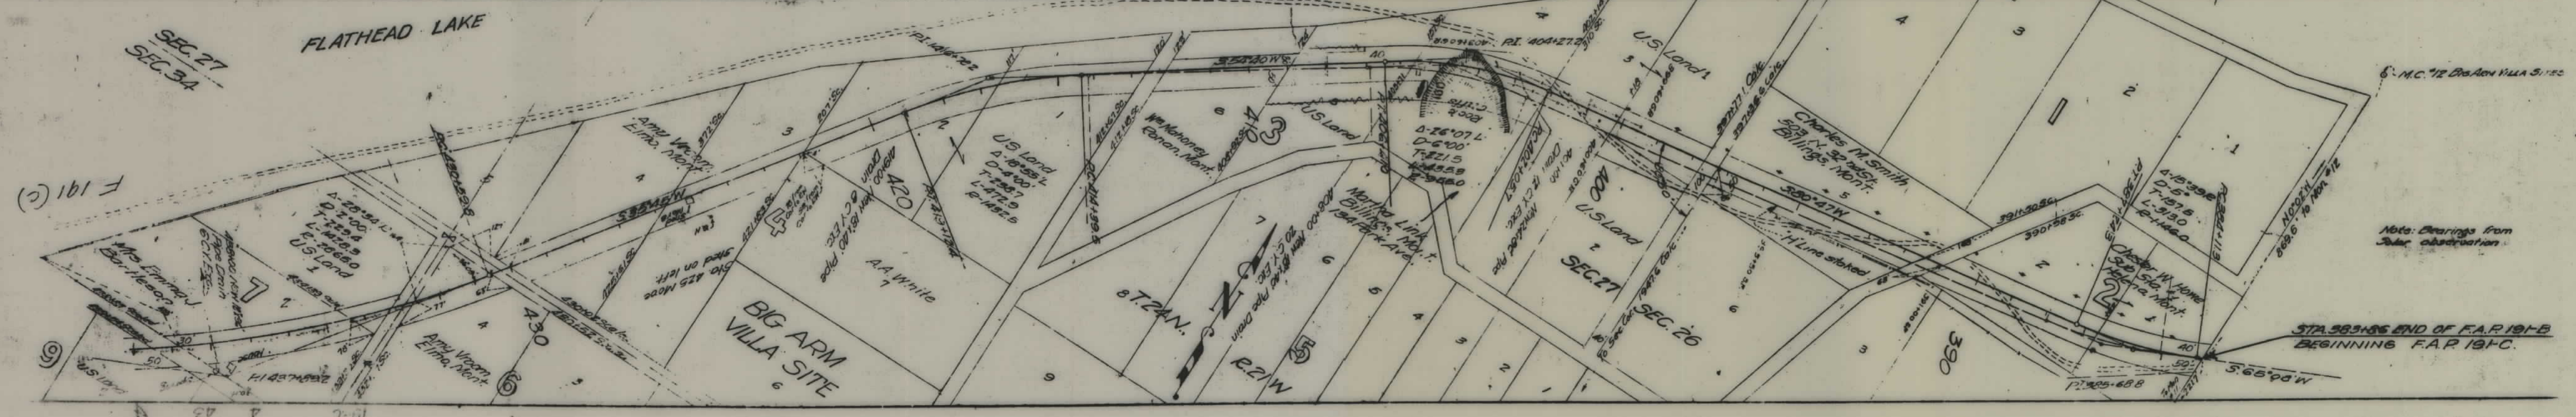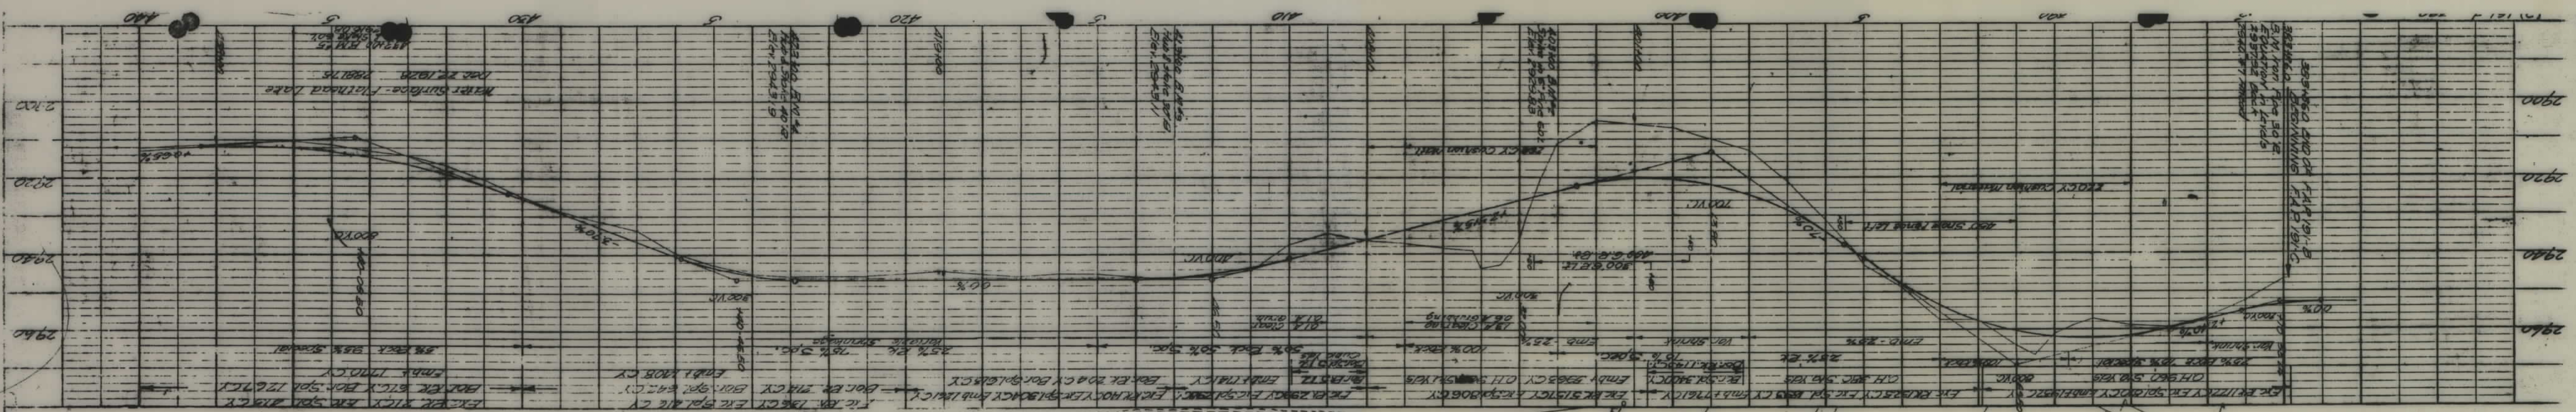

Note: Bearings from solar observation

STA. 383+86 END OF F.A.P. 191-B
BEGINNING F.A.P. 191-C