



PLANS  
NOT  
TO  
SCALE

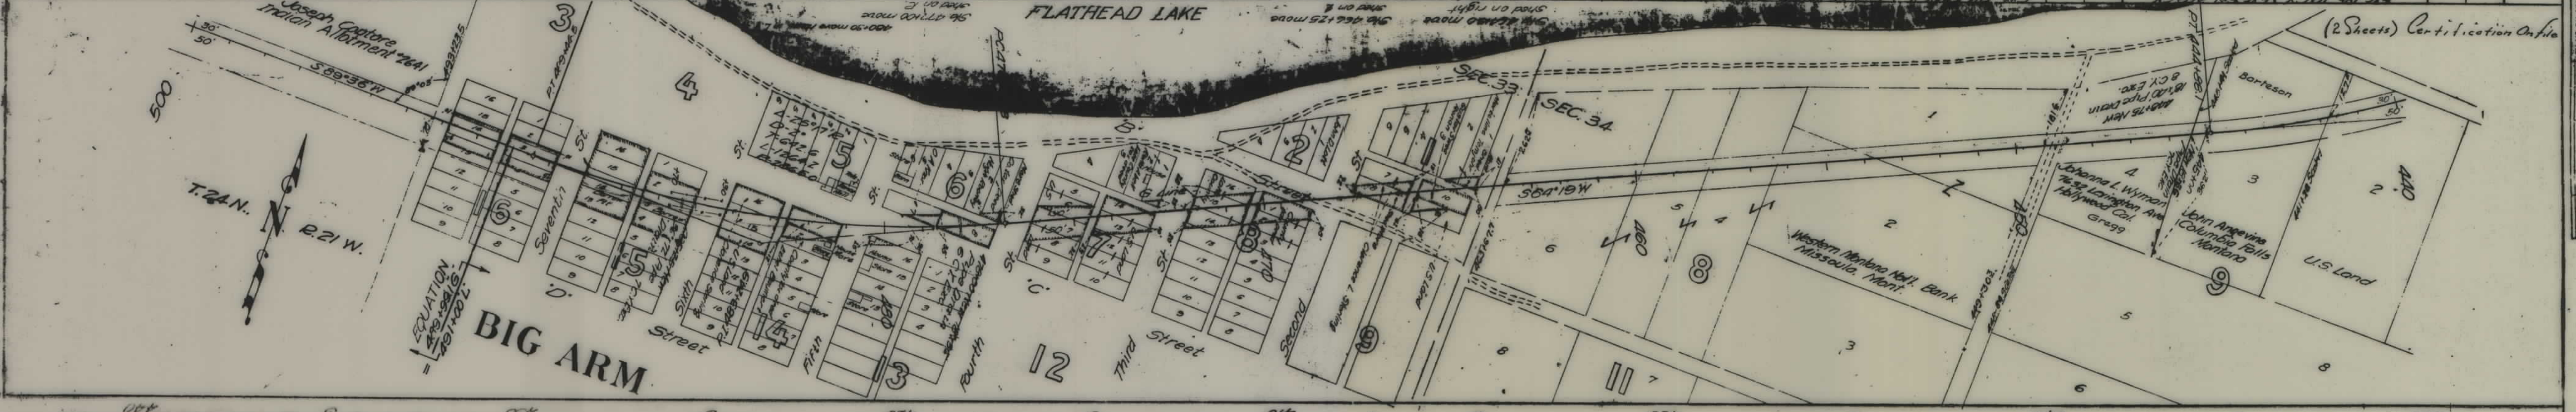


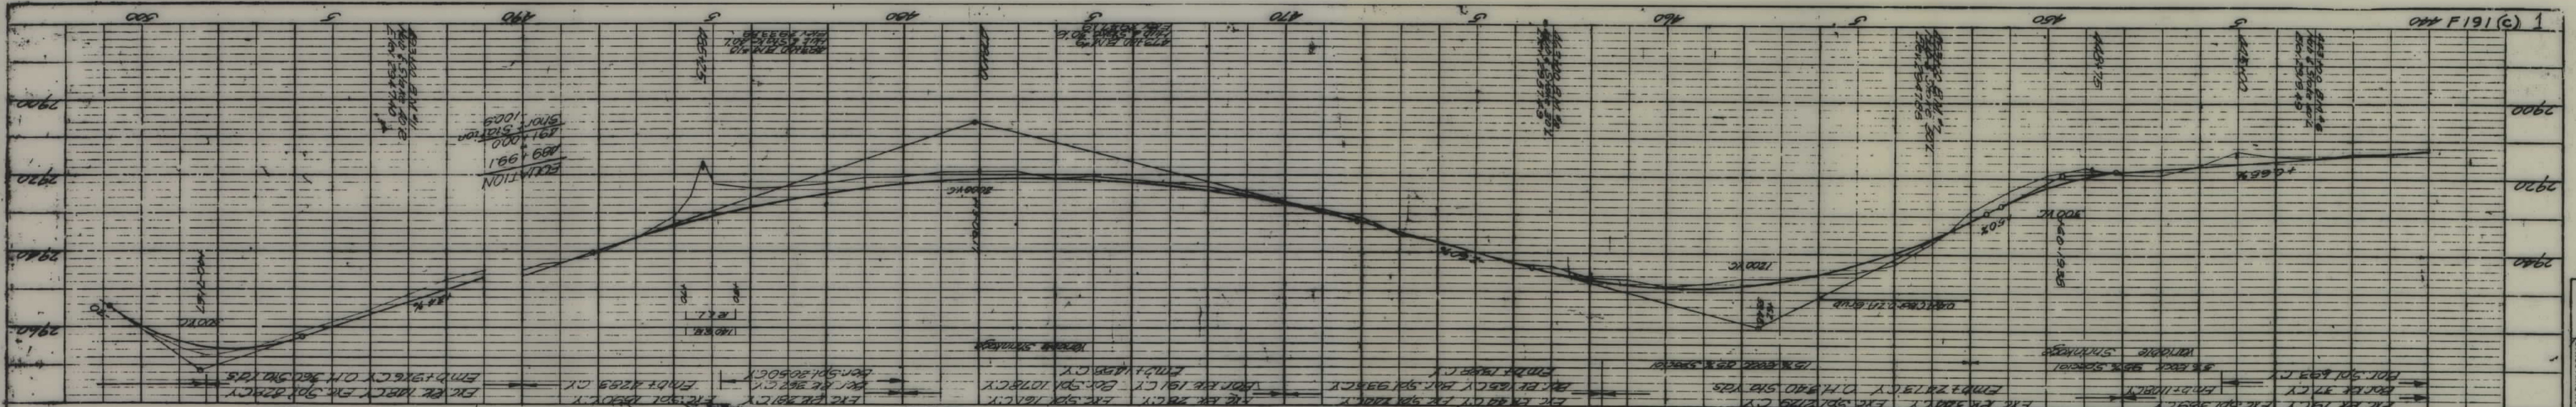

NO. 15 A. 3. A. NOTED  
STRUCTURE NOTATIONS ON FILE



FED. ROAD DIST. NO.	STATE	F.A.P. NO.	SHEET NO.	TOTAL SHEETS
1	Mont.	191-C	2	2

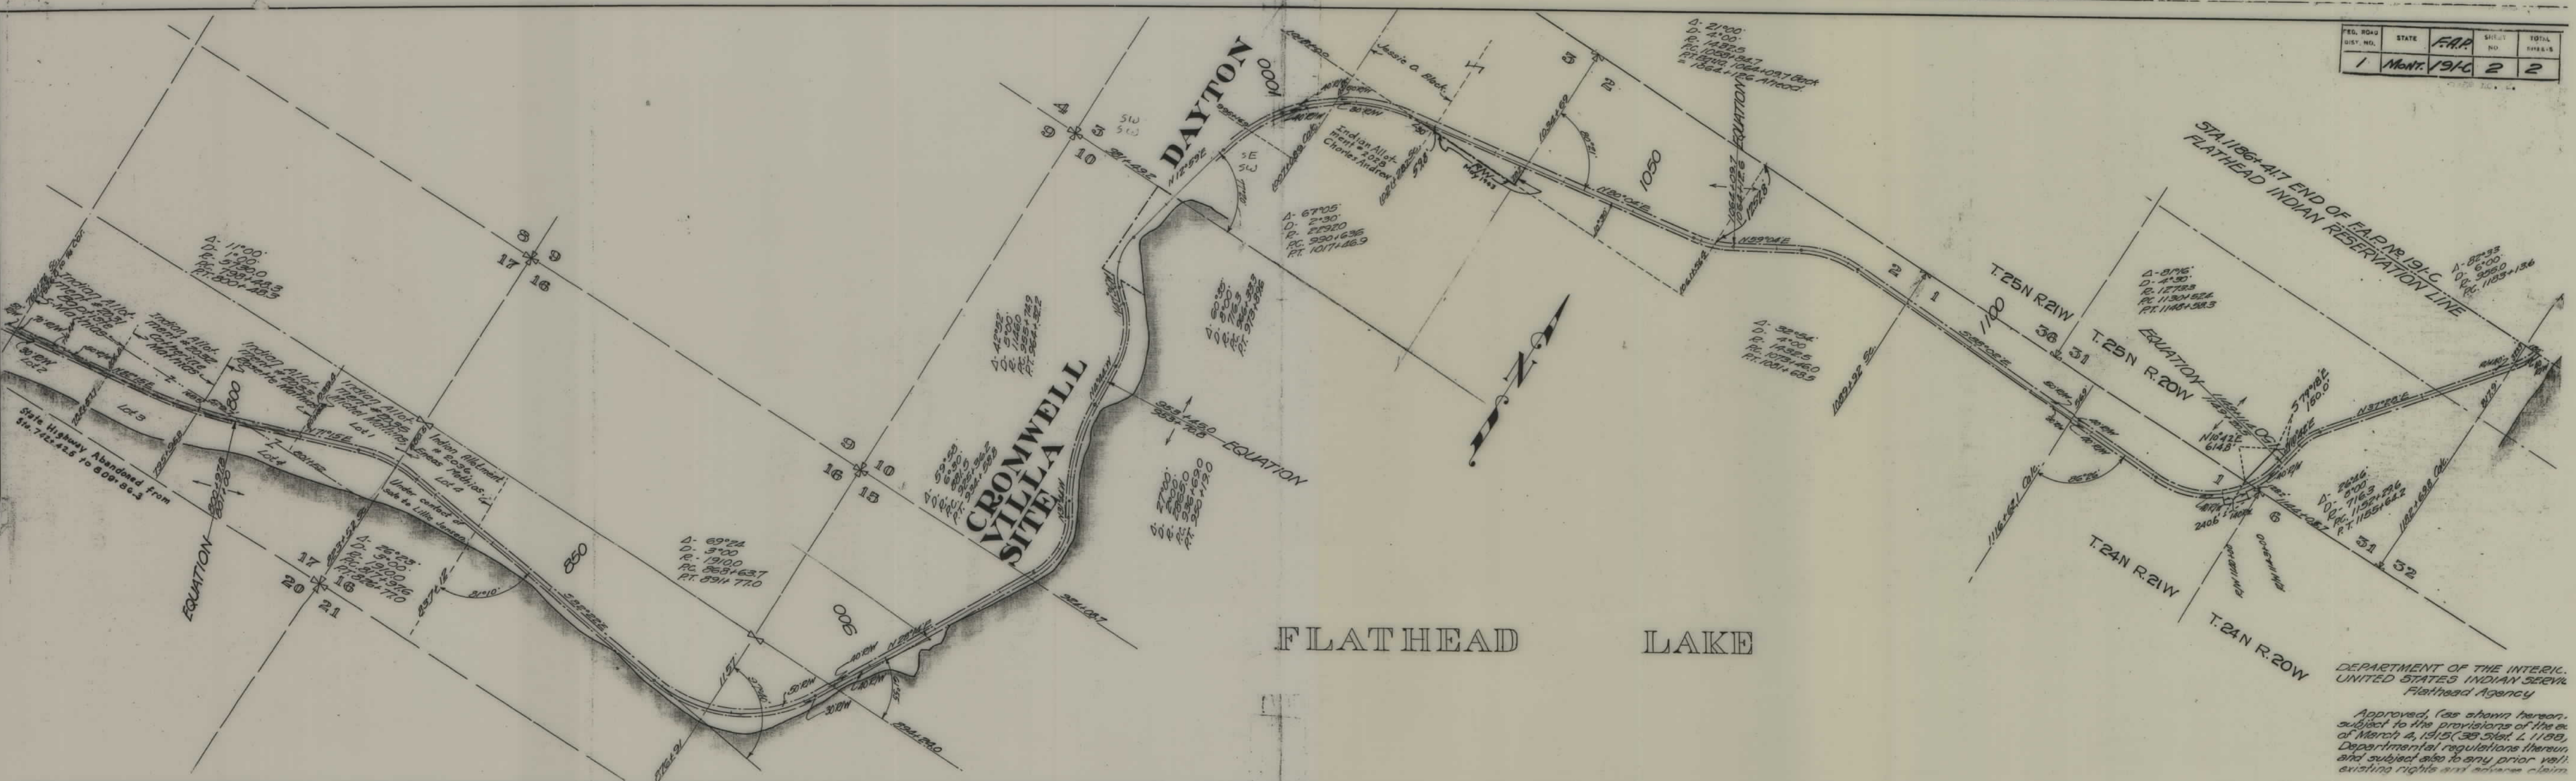

DEPARTMENT OF THE INTERIOR  
UNITED STATES INDIAN SERVICE  
Flathead Agency

Approved, (as shown hereon,  
subject to the provisions of the act  
of March 4, 1915 (39 Stat. L. 1188),  
Departmental regulations thereon,  
and subject also to any prior valid  
existing rights and adverse claims.