



PLANS
NOT
TO
SCALE

FED. ROAD DIST. NO.	STATE	FED. AID PROJ. NO.	R/W NO.	SHEET NO.	TOTAL SHEETS
8	MONT.	F-191 (16)	1191-16	2	6

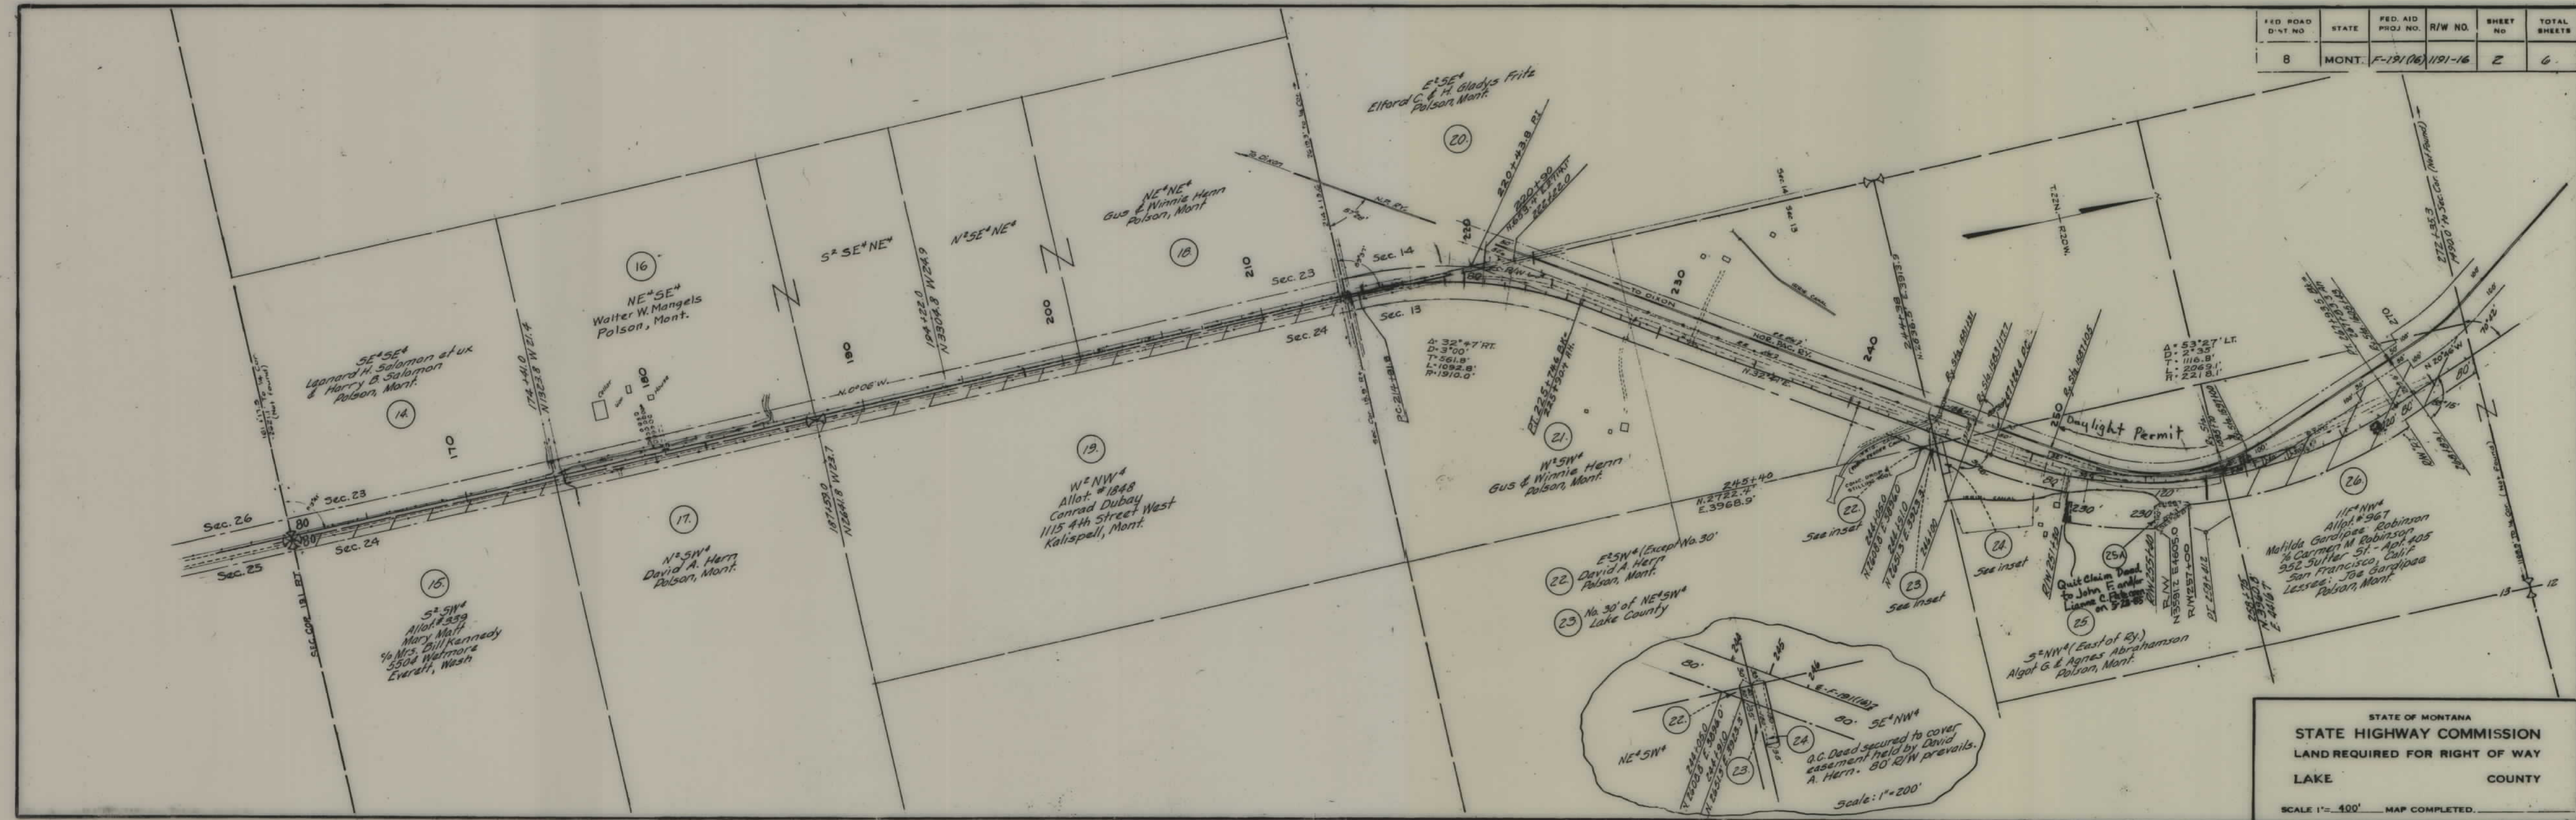


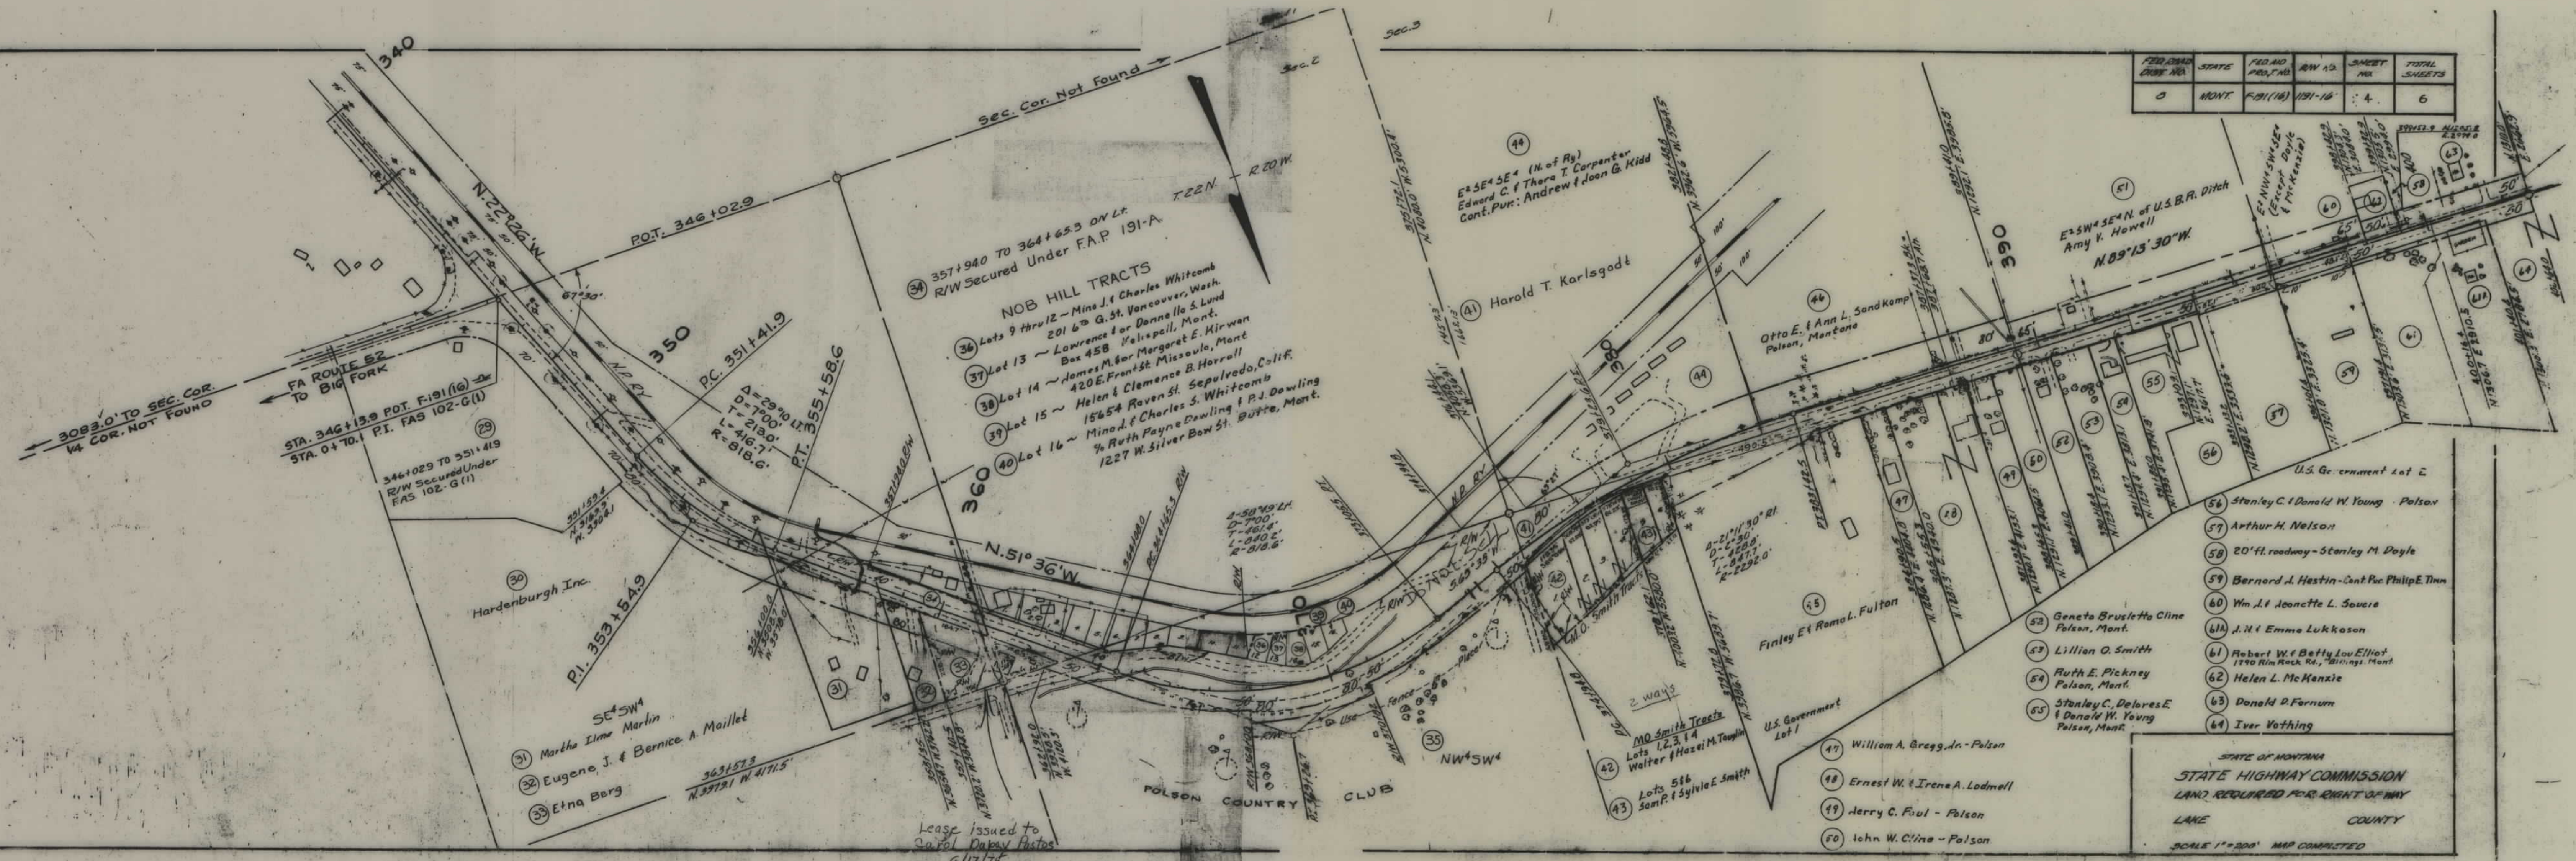

FED. ROAD DIST. NO.	STATE	FED. ROAD PROJ. NO.	R/W 1/2	SHEET NO.	TOTAL SHEETS
5	MONT.	F-21(16)	1/2-16	4	6

- 30 Hardenburgh Inc.
- 31 Martha Ilme Martin
- 32 Eugene J. & Bernice A. Maillet
- 33 Etna Berg
- 34 357+940 TO 364+653 ON Lt. R/W Secured Under F.A.P. 191-A.
- 35 357+940 TO 364+653 ON Lt. R/W Secured Under F.A.P. 191-A.
- 36 Lots 9 thru 12 - Mine J. & Charles Whitcomb 201 6th G. St. Vancouver, Wash.
- 37 Lot 13 - Lawrence & or Donna L. S. Lund Box 458 Kalispell, Mont.
- 38 Lot 14 - James M. & Margaret E. Kirwan 420 E. Front St. Missoula, Mont.
- 39 Lot 15 - Helen & Clemence B. Horvath 15454 Raven St. Sepulveda, Calif.
- 40 Lot 16 - Minnie & Charles S. Whitcomb 1/2 Ruth Payne Dawling & P.J. Dawling 1227 W. Silver Bow St. Butte, Mont.
- 41 Harold T. Karlsgodt
- 42 MO Smith Tracts Lots 1, 2, 3, 4 Walter & Hazel M. Tauplin
- 43 Lots 5 & 6 Sam P. & Sylvia E. Smith
- 44 Otto E. & Ann L. Sandkamp Polson, Montana
- 45 Finley E. & Romal. Fulton
- 46 Stanley C. & Donald W. Young - Polson
- 47 William A. Gregg, Jr. - Polson
- 48 Ernest W. & Irene A. Lodmell
- 49 Jerry C. Foul - Polson
- 50 John W. Cline - Polson
- 51 E. & S.W. 1/4 of U.S.B.R. Ditch Amy V. Howell N. 89° 13' 30" W.
- 52 Geneta Brusletta Cline Polson, Mont.
- 53 Lillian O. Smith
- 54 Ruth E. Pickney Polson, Mont.
- 55 Stanley C. & Donald W. Young Polson, Mont.
- 56 Stanley C. & Donald W. Young - Polson
- 57 Arthur H. Nelson
- 58 20' ft. roadway - Stanley M. Doyle
- 59 Bernard A. Hestlin - Cont. Puc. Philip E. Timm
- 60 Wm. A. & Jeanette L. Souers
- 61 J. H. & Emma Lukkasen
- 62 Robert W. & Betty Lou Elliot 1790 Rim Rock Rd., Billings, Mont.
- 63 Helen L. McKenzie
- 64 Donald D. Farnum
- 65 Iver Vothing

STATE OF MONTANA
STATE HIGHWAY COMMISSION
LAND REQUIRED FOR RIGHT OF WAY
LAKE COUNTY
SCALE 1"=200' MAP COMPLETED

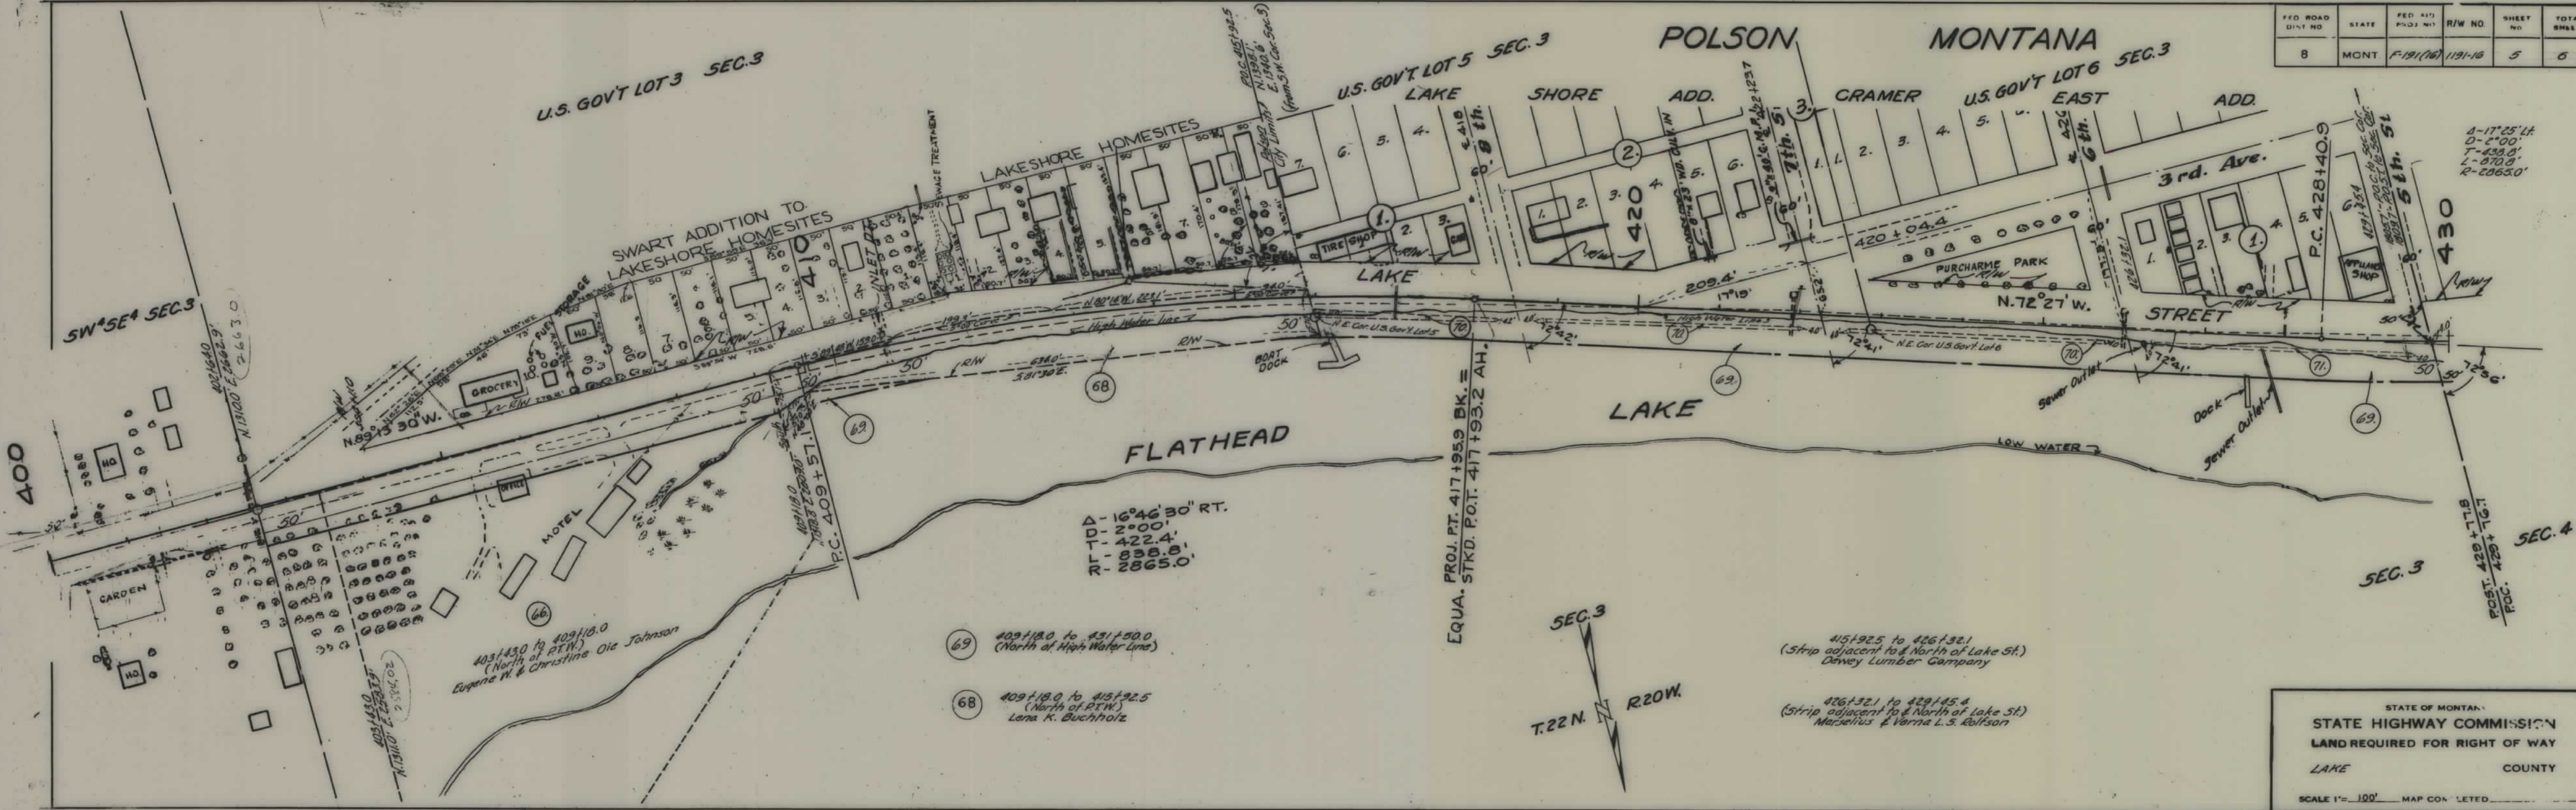

FED. ROAD DIST. NO.	STATE	FED. AID PROJ. NO.	R/W NO.	SHEET NO.	TOTAL SHEETS
8	MONT.	F-191(16)	1191-16	5	6

Δ-17°25' L.
D-2°00'
T-433.0'
L-870.8'
R-2865.0'

Δ-16°46'30" RT.
D-2°00'
T-422.4'
L-838.8'
R-2865.0'


- 69 409+18.0 to 431+50.0
(North of High Water Line)
Eugene W. & Christine Ole Johnson
- 68 409+18.0 to 415+92.5
(North of RTW)
Lena K. Buchholz

415+92.5 to 426+32.1
(Strip adjacent to & North of Lake St.)
Dewey Lumber Company

426+32.1 to 429+45.4
(Strip adjacent to & North of Lake St.)
Marcelius & Verna L.S. Rolfson

STATE OF MONTANA
STATE HIGHWAY COMMISSION
LAND REQUIRED FOR RIGHT OF WAY
LAKE COUNTY
SCALE 1"=100' MAP COM. LETED

ROAD DIST NO.	STATE	FED. PROJ. NO.	R/W NO.	SHEET NO.	TOTAL SHEETS
8.	MONT.	F-191(16)	1191-16	6	6

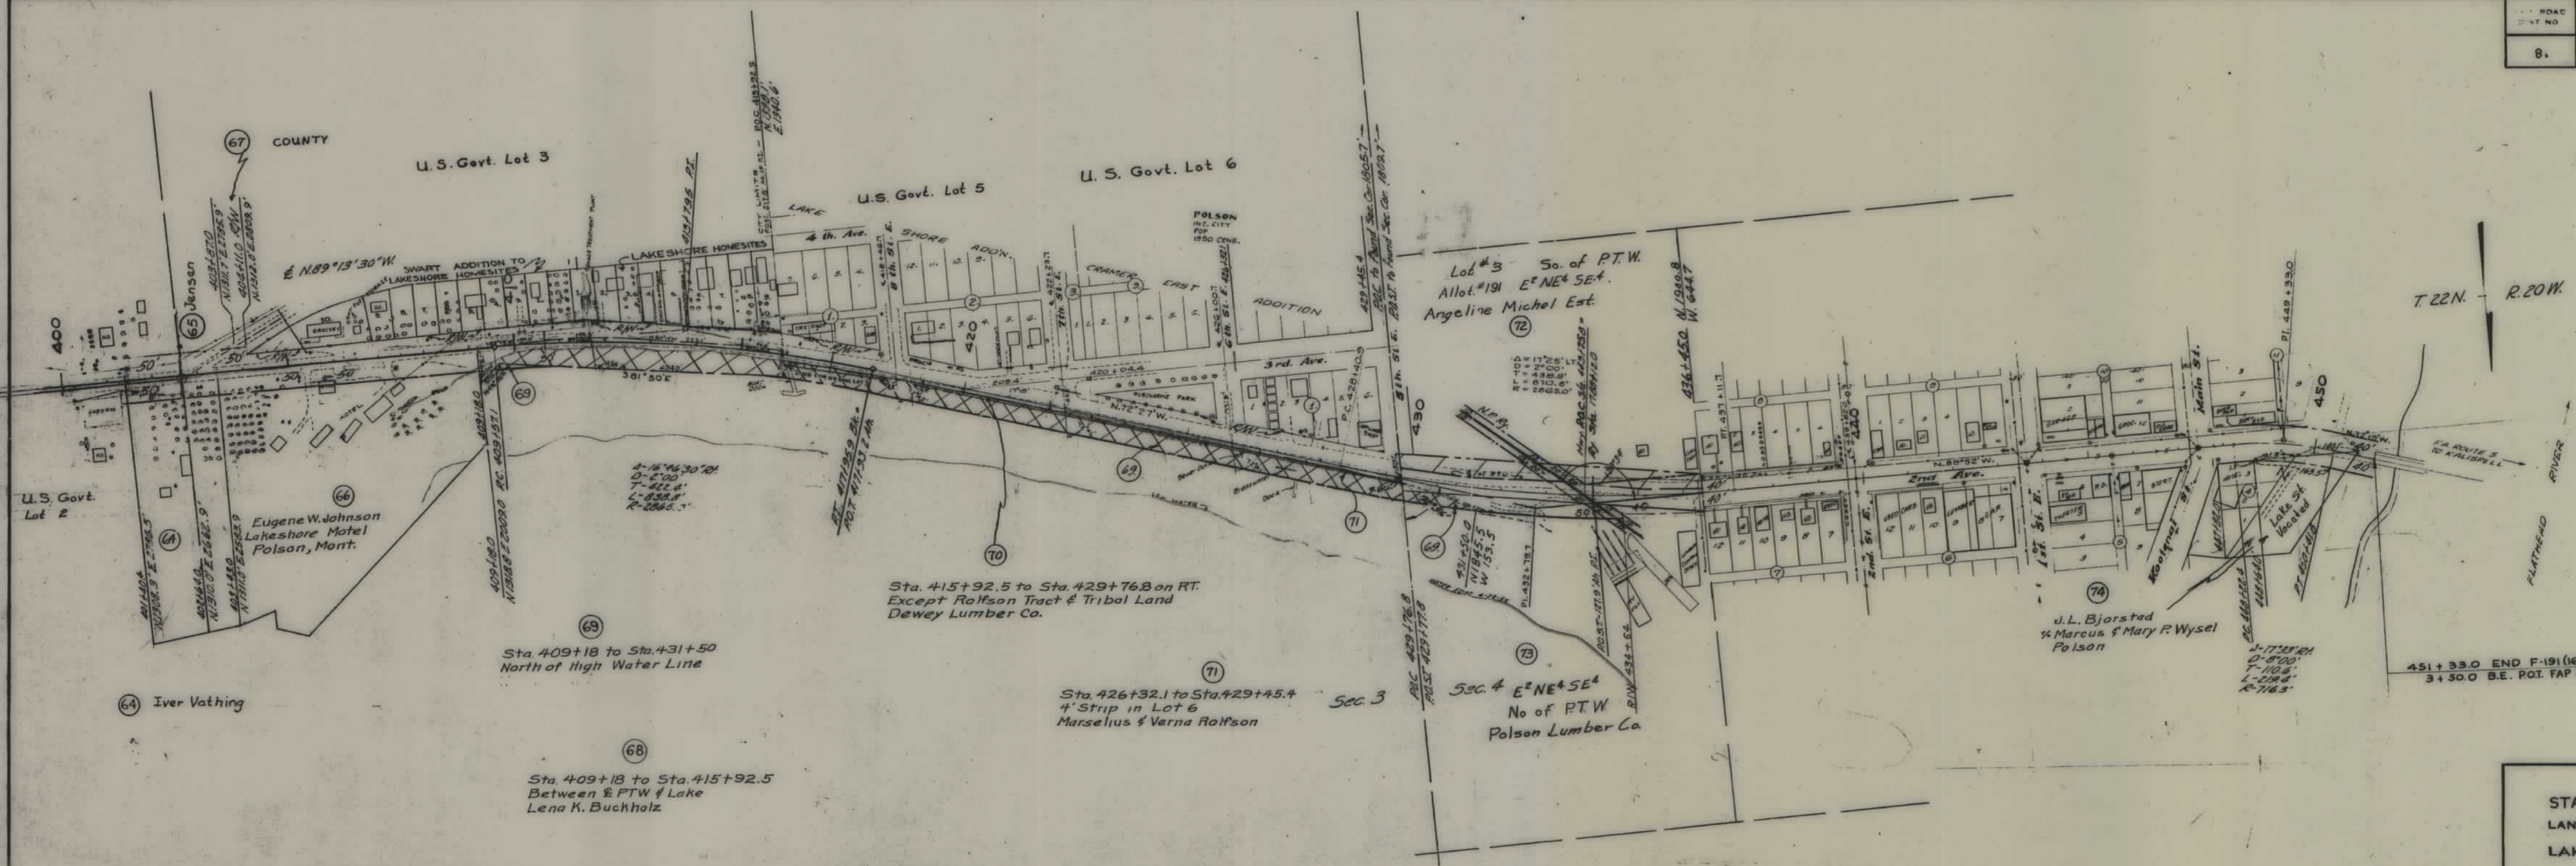

STATE OF MONTANA
 STATE HIGHWAY COMMISSION
 LAND REQUIRED FOR RIGHT OF WAY
 LAKE COUNTY
 SCALE 1" = 200' MAP COMPLETED