


PLANS
NOT
TO
SCALE

FED. ROAD DIST. NO.	STATE	FED. AID PROJ. NO.	R/W NO.	SHEET NO.	TOTAL SHEETS
1	MONT.	F-192(6)		2	4

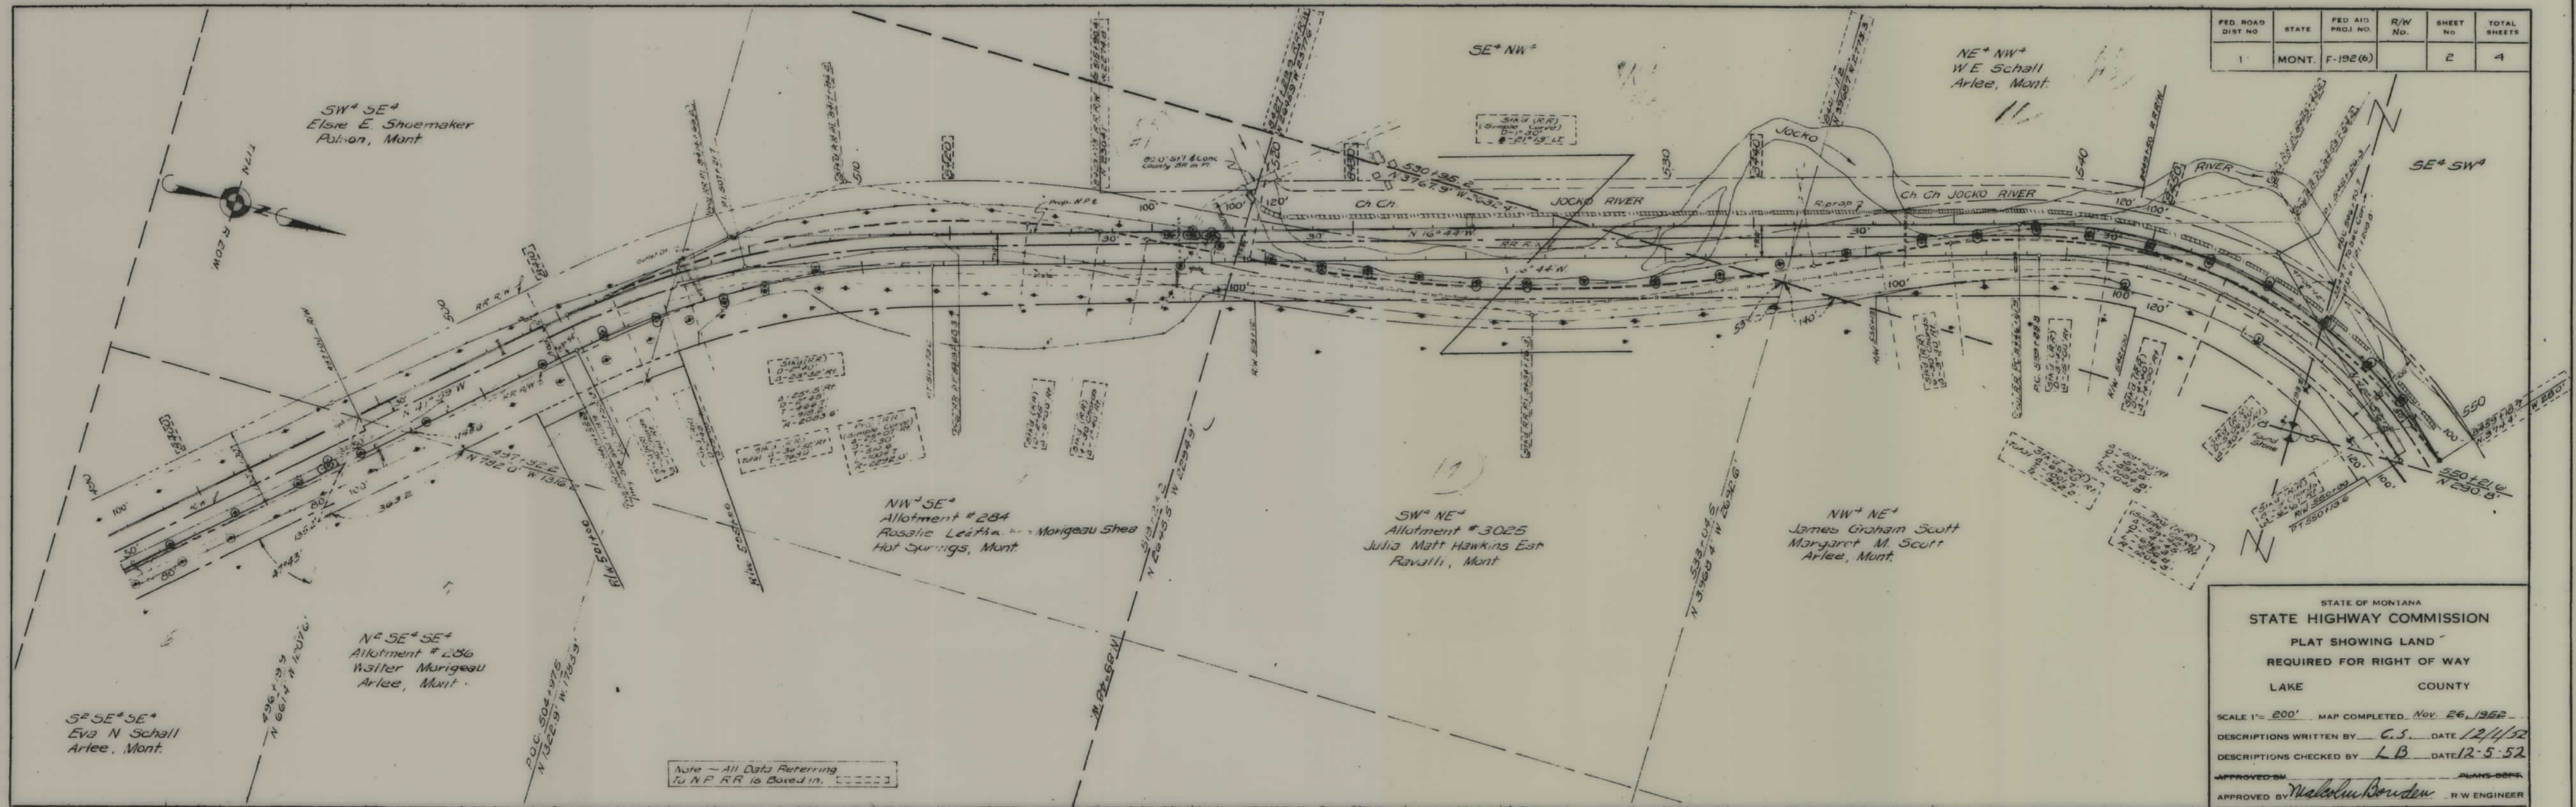

Note - All Data Referring
to N.P. RR is boxed in.


STATE OF MONTANA
STATE HIGHWAY COMMISSION
PLAT SHOWING LAND
REQUIRED FOR RIGHT OF WAY
LAKE COUNTY

SCALE 1" = 200' MAP COMPLETED Nov. 26, 1952

DESCRIPTIONS WRITTEN BY C.S. DATE 12/4/52

DESCRIPTIONS CHECKED BY L.B. DATE 12-5-52

APPROVED BY *Mabel Boudier* PLANS DEPT.
APPROVED BY *Mabel Boudier* R.W. ENGINEER

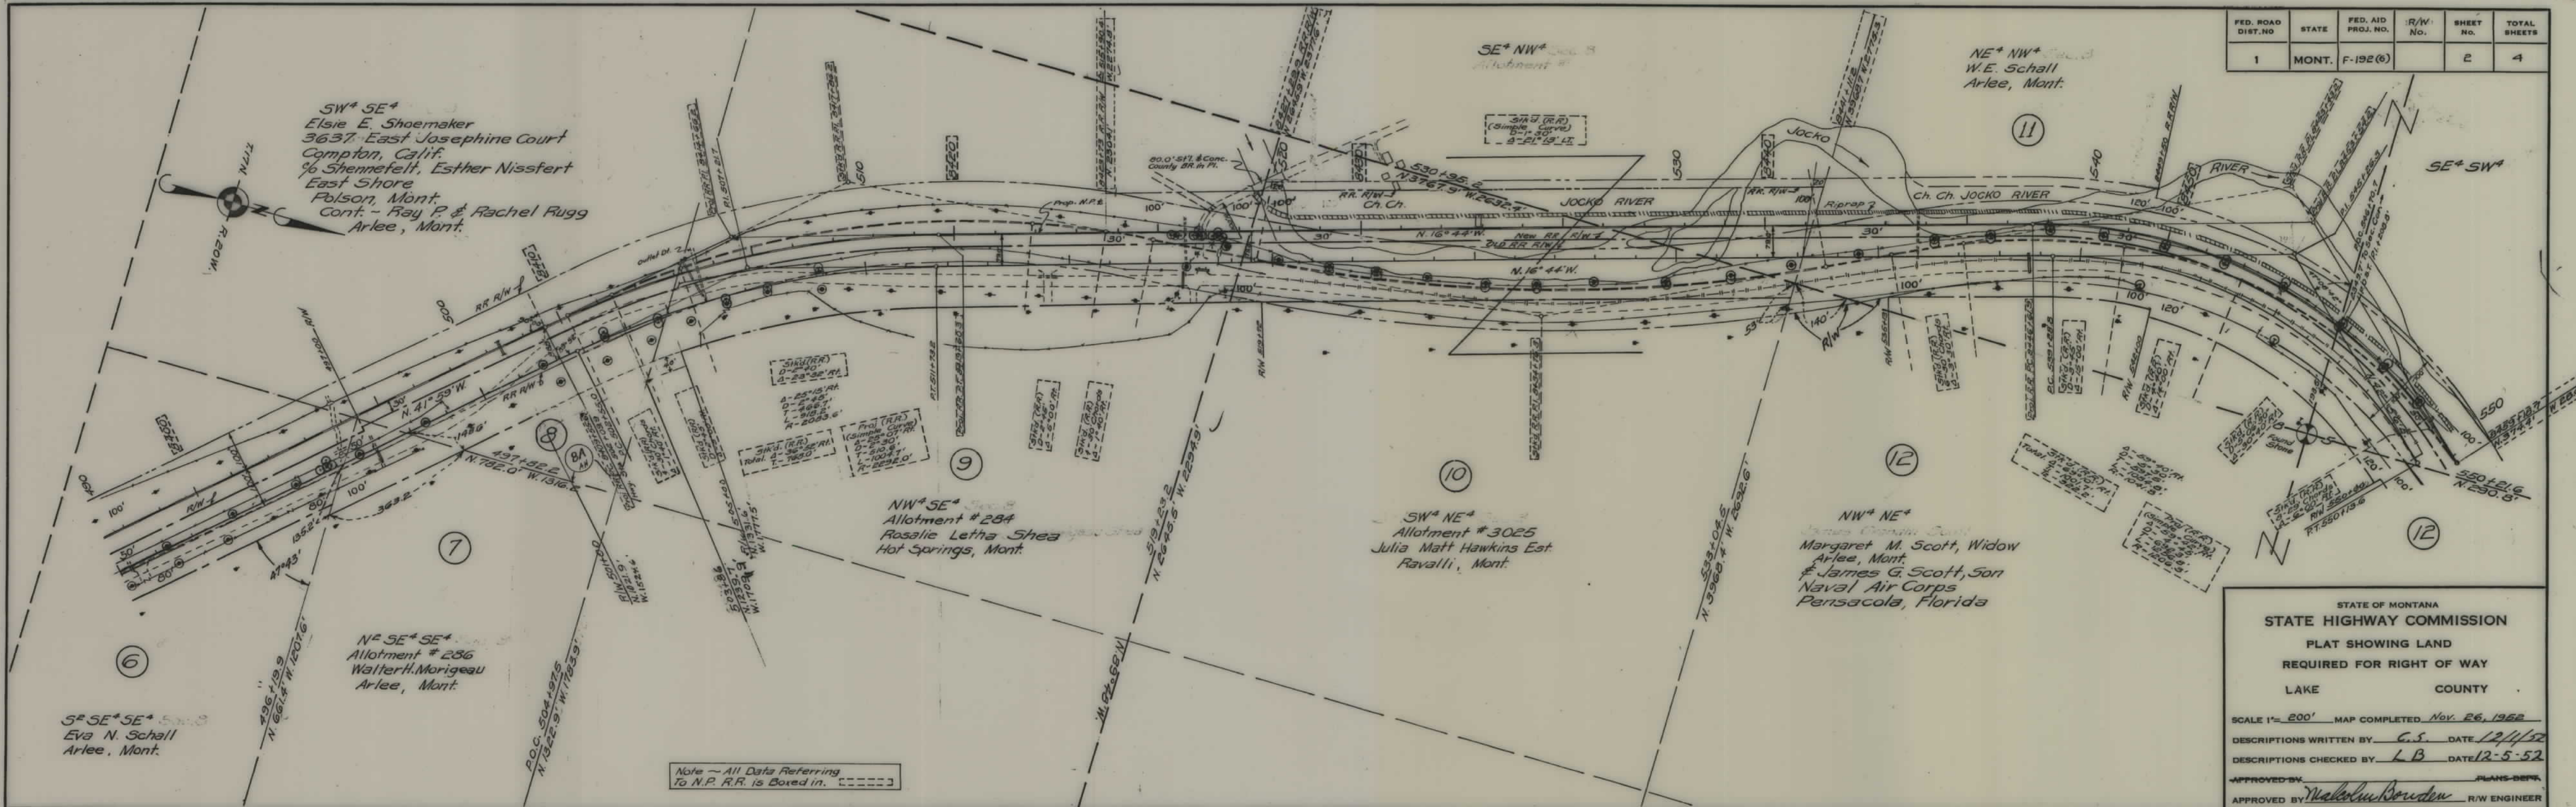


FED. ROAD DIST. NO.	STATE	FED. AID PROJ. NO.	R/W No.	SHEET NO.	TOTAL SHEETS
1	MONT.	F-192(6)		2	4

STATE OF MONTANA
STATE HIGHWAY COMMISSION
PLAT SHOWING LAND
REQUIRED FOR RIGHT OF WAY
LAKE COUNTY

SCALE 1" = 200' MAP COMPLETED Nov. 26, 1952
DESCRIPTIONS WRITTEN BY C.S. DATE 12/4/52
DESCRIPTIONS CHECKED BY L.B. DATE 12-5-52
APPROVED BY [Signature] PLANS DEPT.
APPROVED BY [Signature] R/W ENGINEER

Note - All Data Referring
To N.P. R.R. is Boxed in.

FED. ROAD DIST. NO.	STATE	FED. AID PROJ. NO.	R/W NO.	SHEET NO.	TOTAL SHEETS
8	MONT.	F192(6)	119206	3	4

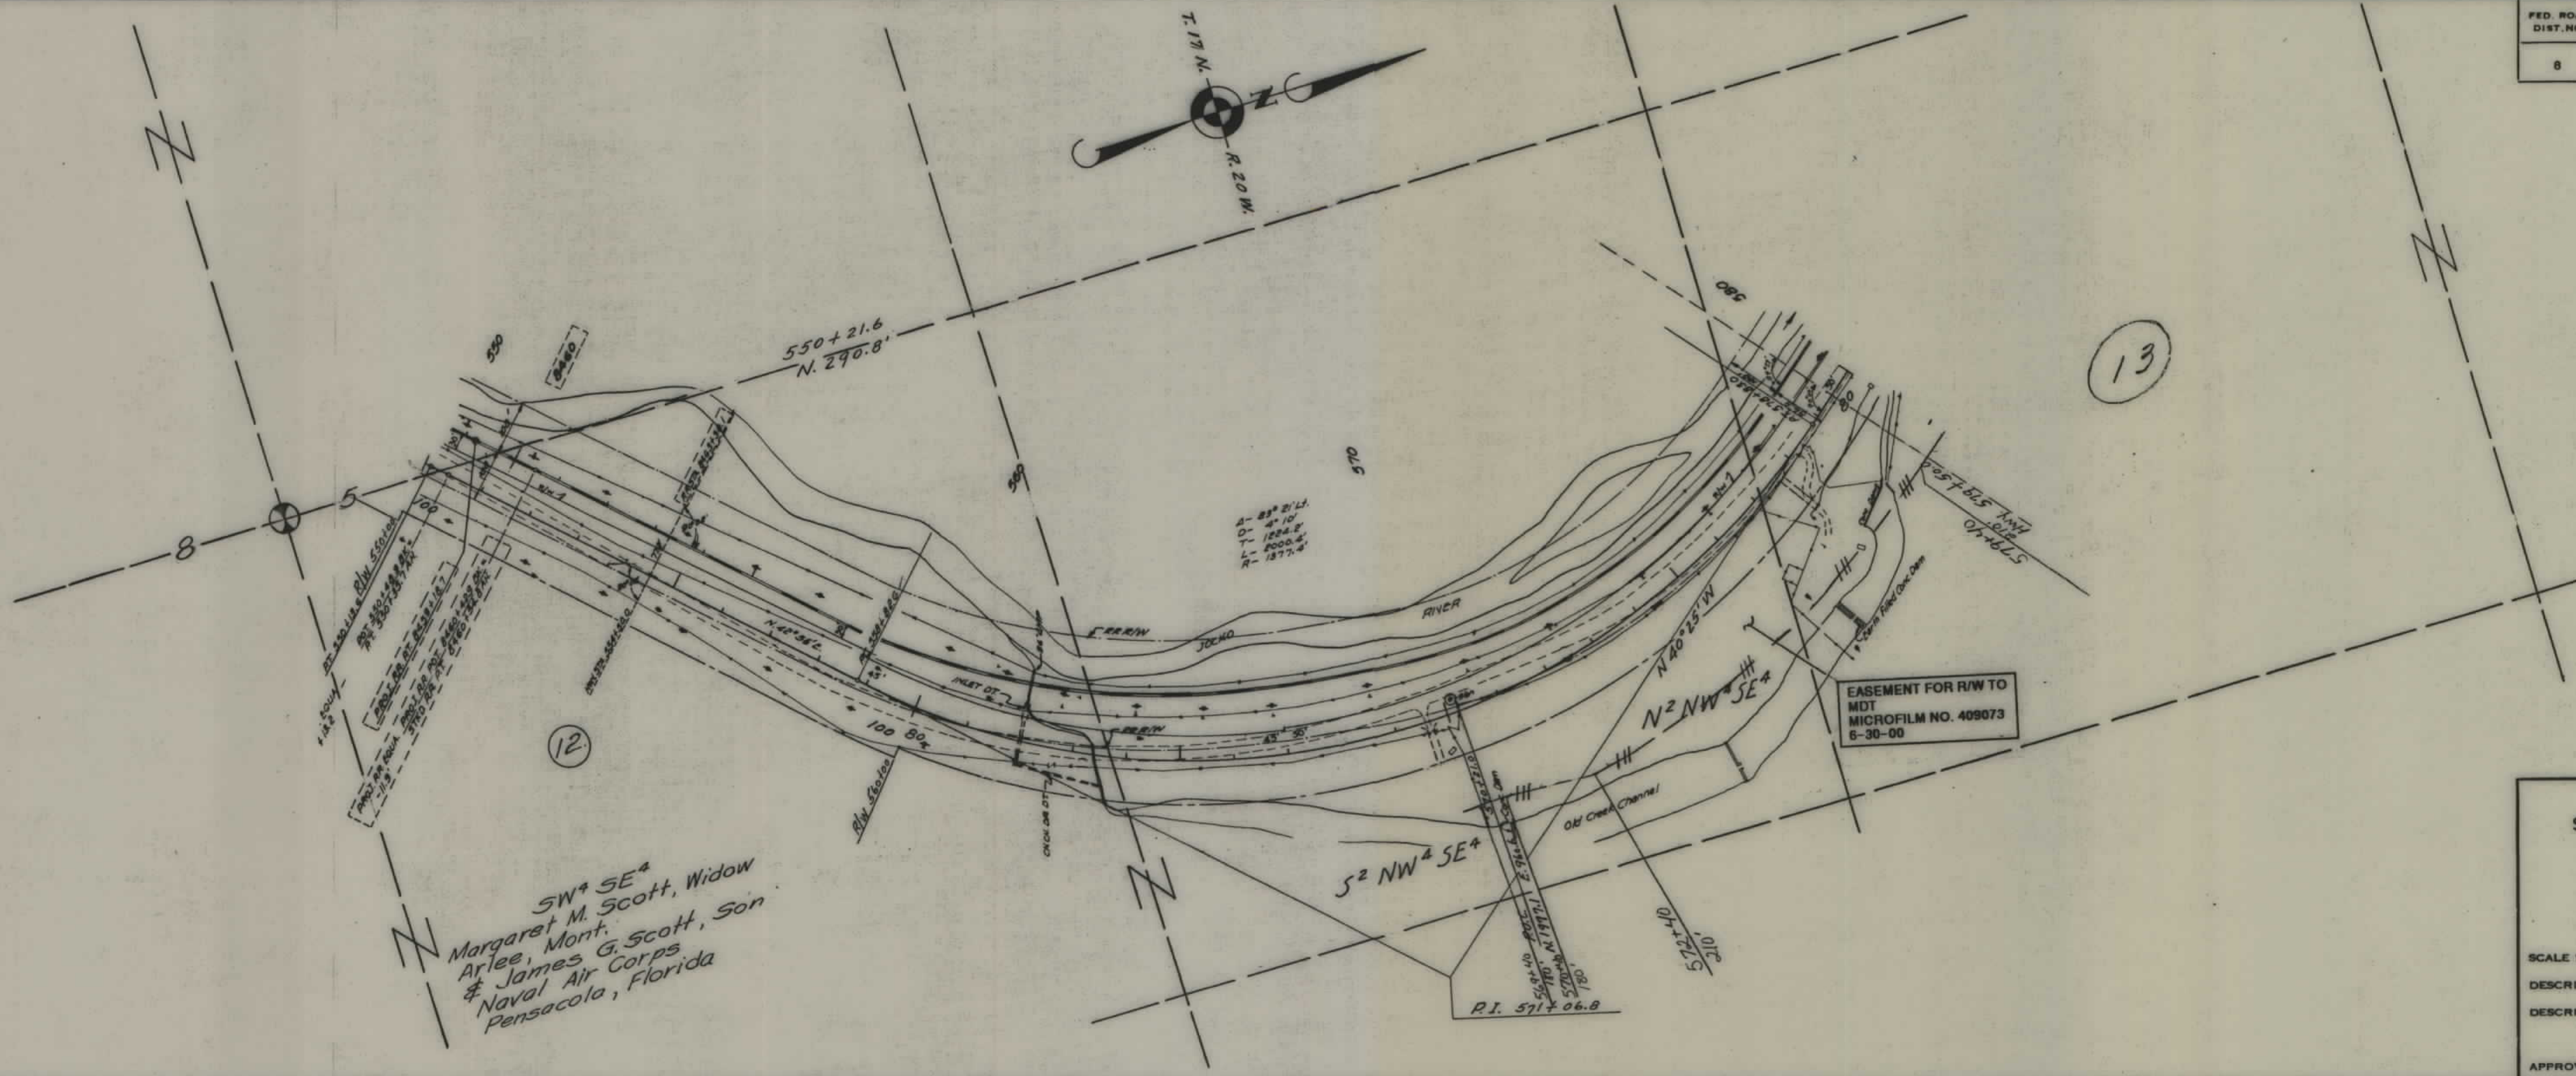


SW⁴ SE⁴
Margaret M. Scott, Widow
Arlee, Mont.
& James G. Scott, Son
Naval Air Corps
Pensacola, Florida

STATE OF MONTANA
STATE HIGHWAY COMMISSION
PLAT SHOWING LAND
REQUIRED FOR RIGHT OF WAY
LAKE COUNTY

SCALE 1"= 200' MAP COMPLETED 11-29-52
DESCRIPTIONS WRITTEN BY C.S. DATE 12-1-52
DESCRIPTIONS CHECKED BY M.B. DATE 12-4-52

APPROVED BY *Malcolm Bowden* R/W ENGINEER

VID. NO.	STATE	REC. NO.	R/W NO.	SHED. NO.	TOTAL SHEETS
1192	MONT.	6192(6)	1192 06	4	4

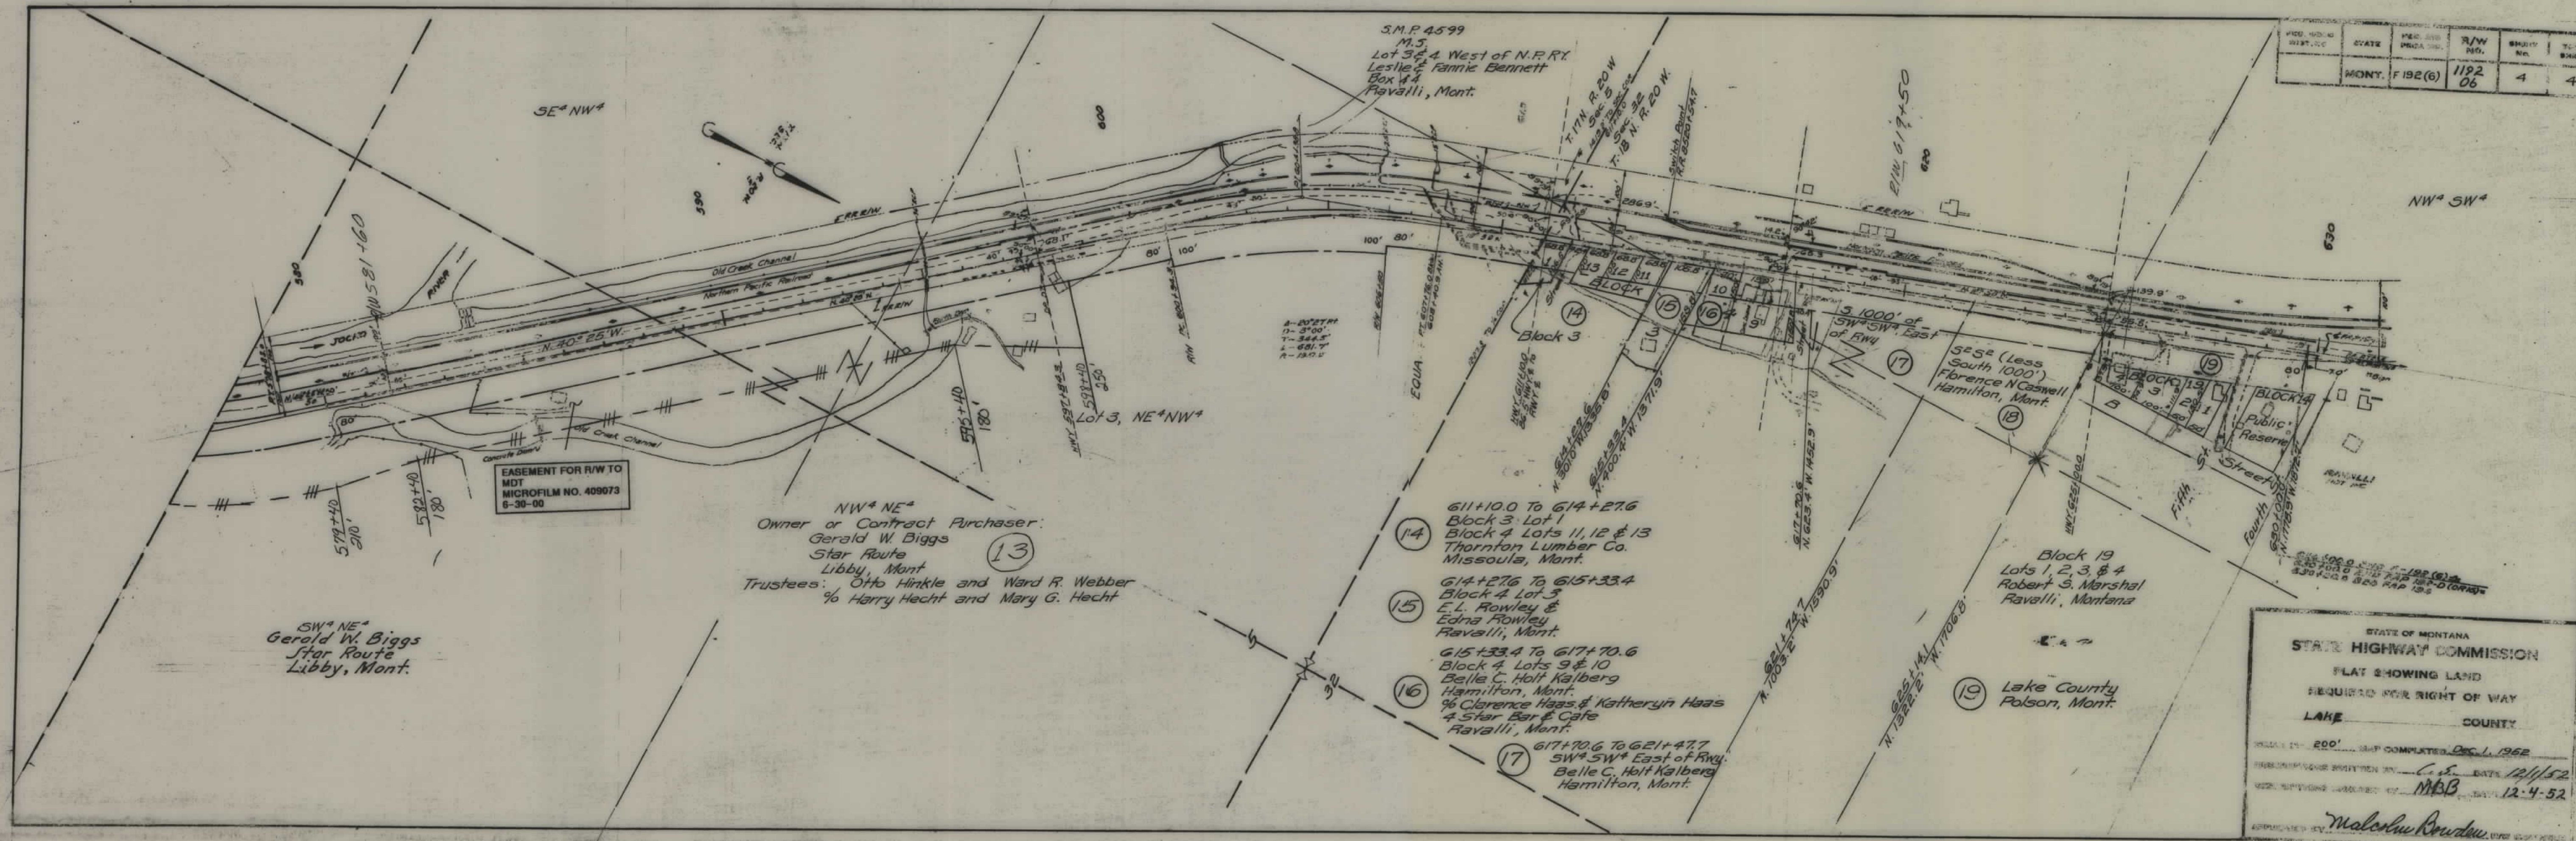

STATE OF MONTANA
STATE HIGHWAY COMMISSION
PLAT SHOWING LAND
REQUIRED FOR RIGHT OF WAY
LAKE COUNTY
SCALE 1" = 200' MAP COMPLETED DEC. 1, 1952
PREPARED AND SUBMITTED BY C. S. DATE 12/1/52
REVISIONS MADE BY MBB DATE 12-4-52
APPROVED BY Malerba Rowden