


PLANS
NOT
TO
SCALE

FED. ROAD DIST. NO.	STATE	FED. AID PROJ. NO.	R/W NO.	SHEET NO.	TOTAL SHEETS
8	MONT.	F-192(7)	1192-07	1	1

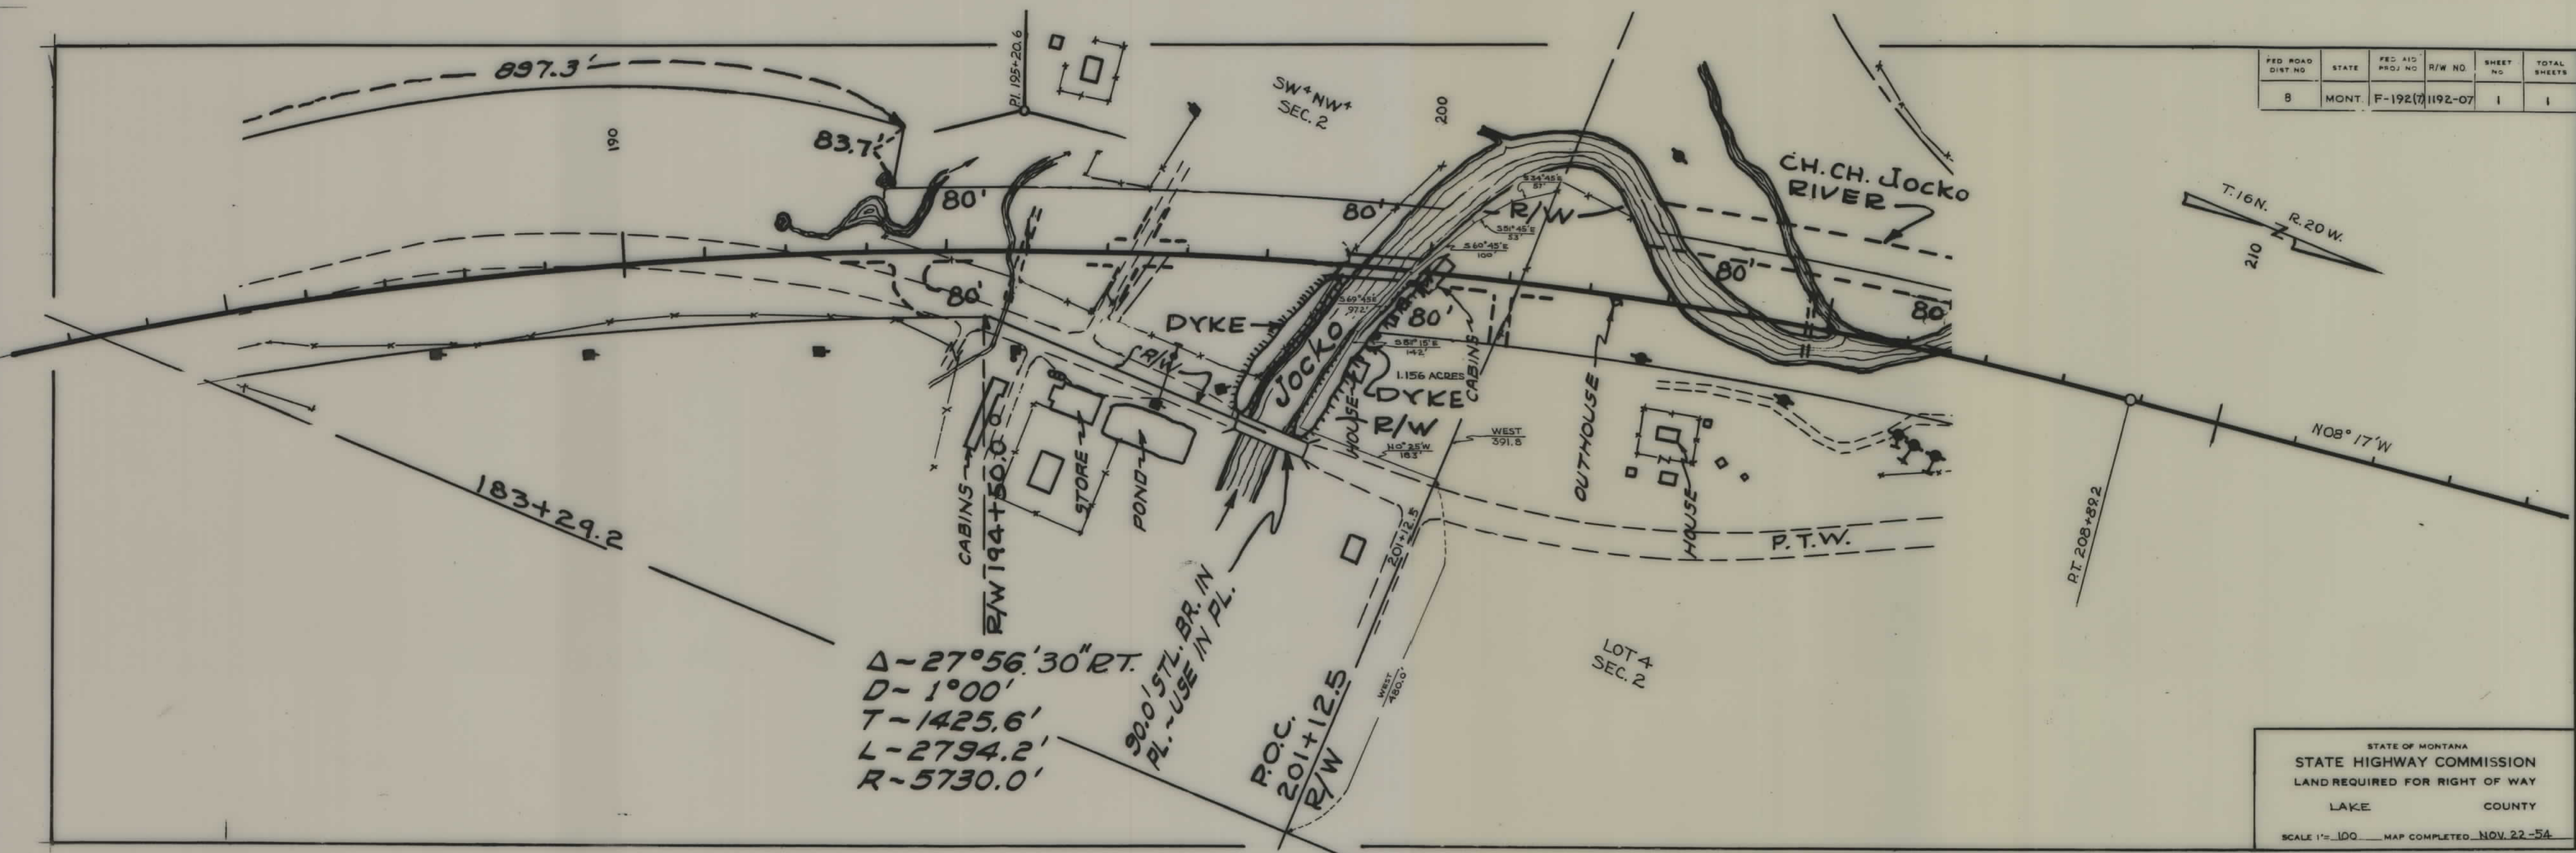

$\Delta - 27^{\circ}56'30'' \text{ RT.}$
 $D - 1^{\circ}00'$
 $T - 1425.6'$
 $L - 2794.2'$
 $R - 5730.0'$

P.O.C.
 201+12.5
 R/W

STATE OF MONTANA
 STATE HIGHWAY COMMISSION
 LAND REQUIRED FOR RIGHT OF WAY
 LAKE COUNTY
 SCALE 1"=100' MAP COMPLETED NOV. 22-54