



PLANS
NOT
TO
SCALE

STATE	F.A.P.	SHEET NO.	TOTAL SHEETS
1	Mont. 193-C	1	3

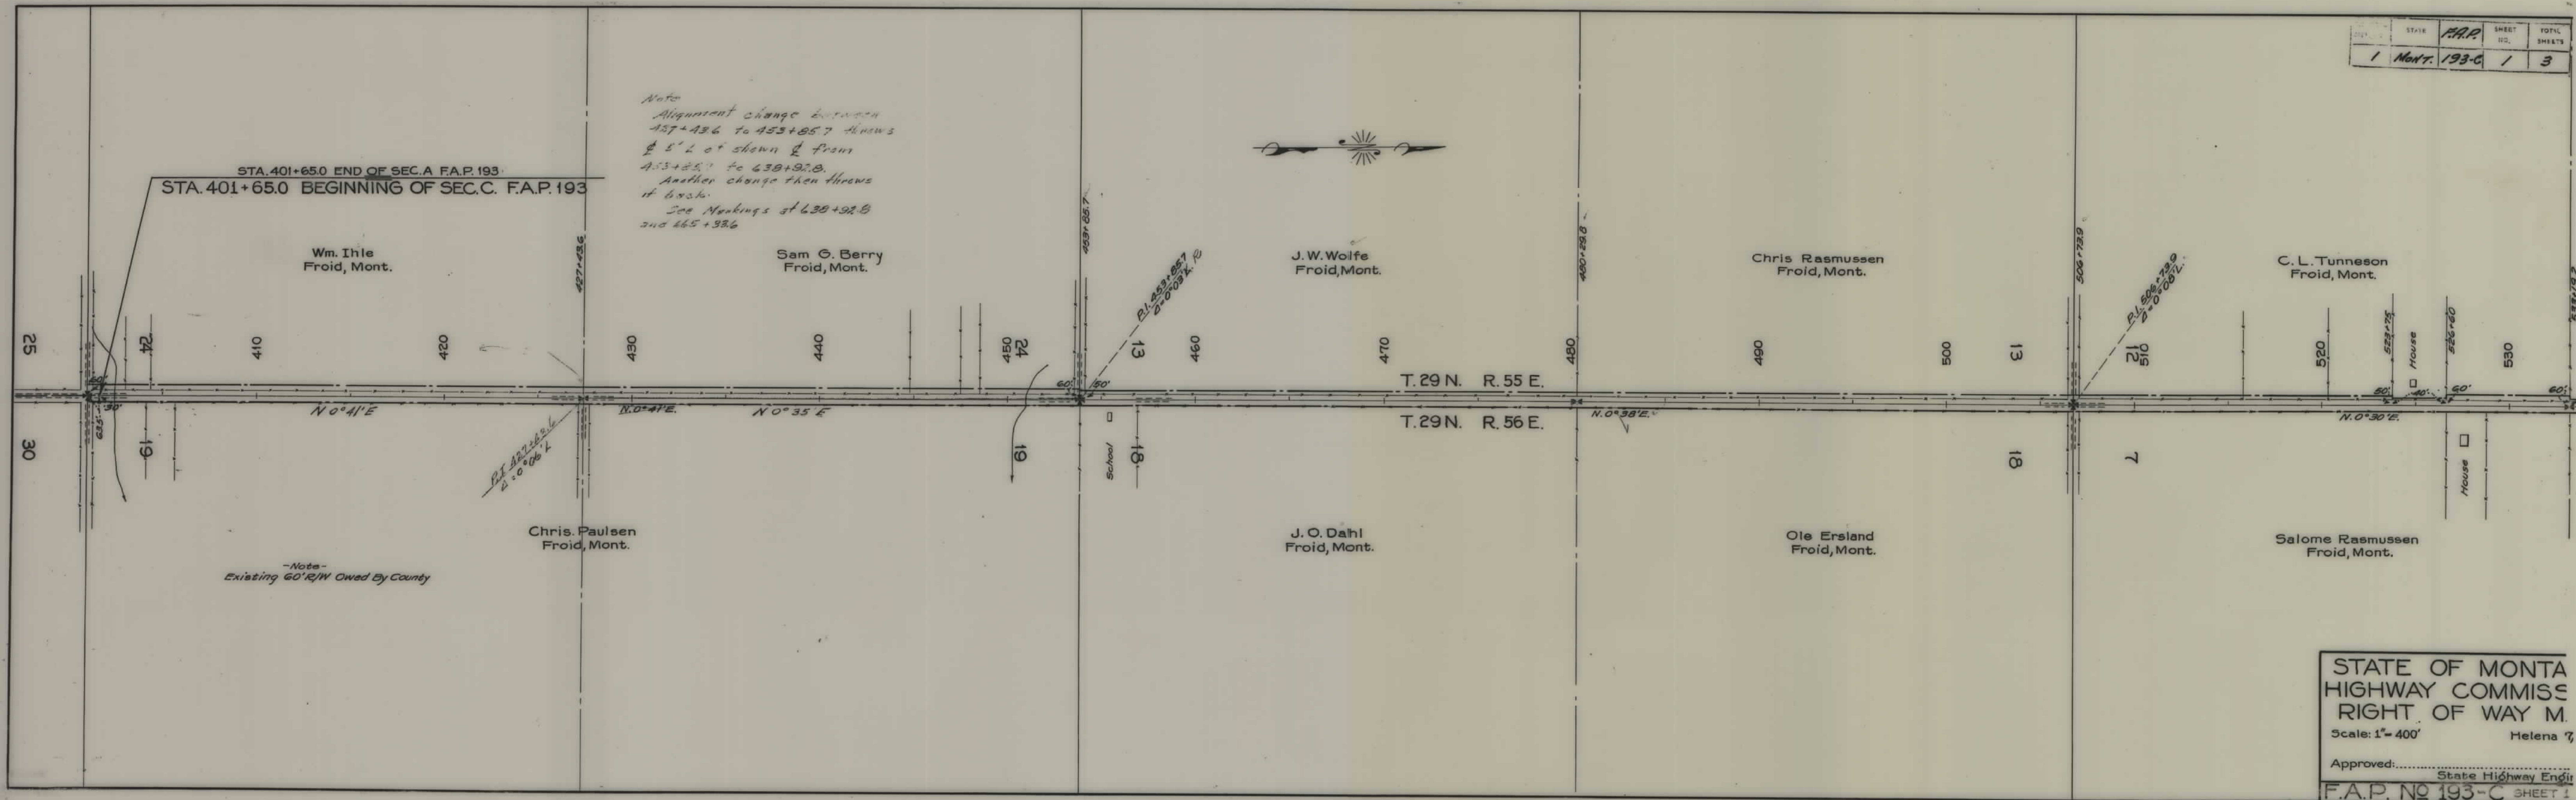

STATE OF MONTA
HIGHWAY COMMISS
RIGHT OF WAY M.
Scale: 1" = 400'
Helena, MT
Approved: _____
State Highway Engineer
F.A.P. NO 193-C SHEET 1

SEC. 36-40	STATE	F.A.P.	SHEET NO.	TOTAL SHEETS
1	MONT.	193-C	2	3

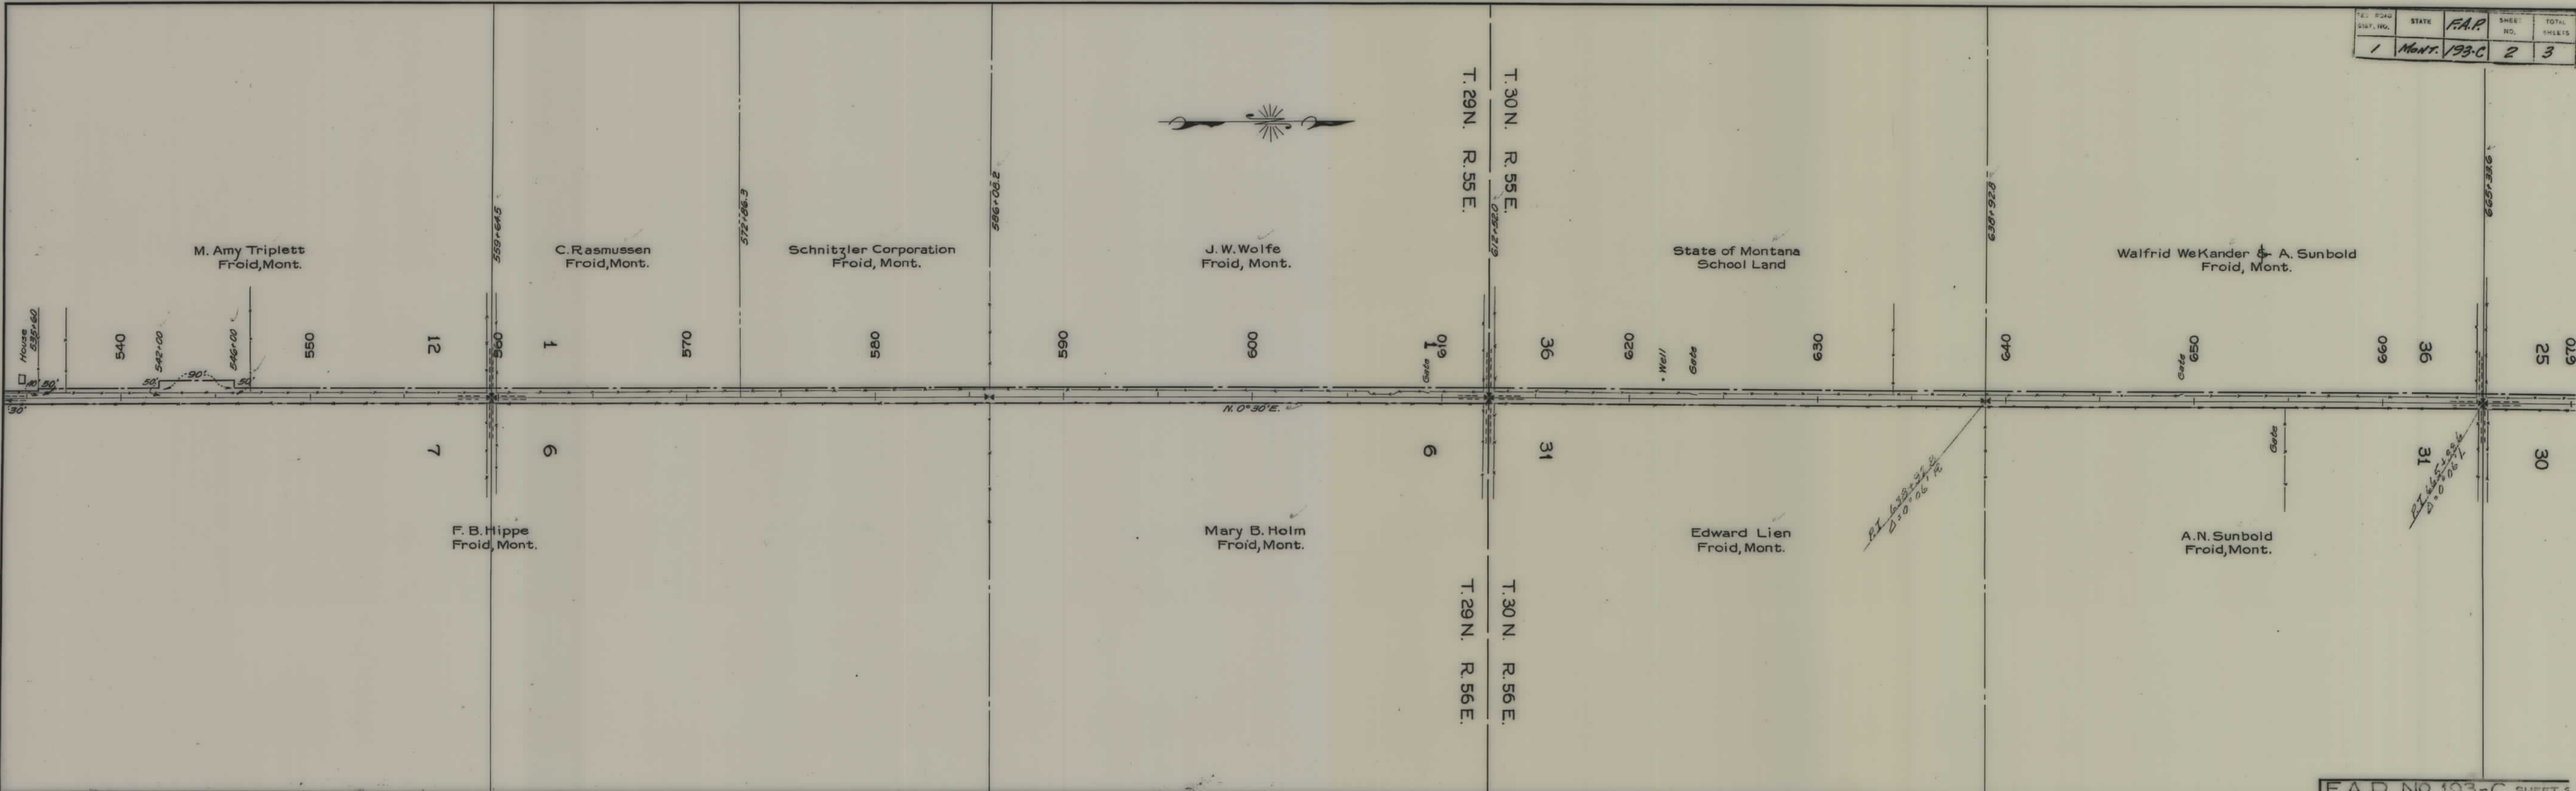

SECTION	STATE	F.A.P.	SHEET NO.	TOTAL SHEETS
1	MONT.	193-C	3	3

