


PLANS
NOT
TO
SCALE

FED. ROAD DIST. NO.	STATE	FED. AID PROJ. NO.	R/W NO.	SHEET NO.	TOTAL SHEETS
8	MONT.	F-196(6)	1196-05	1	1

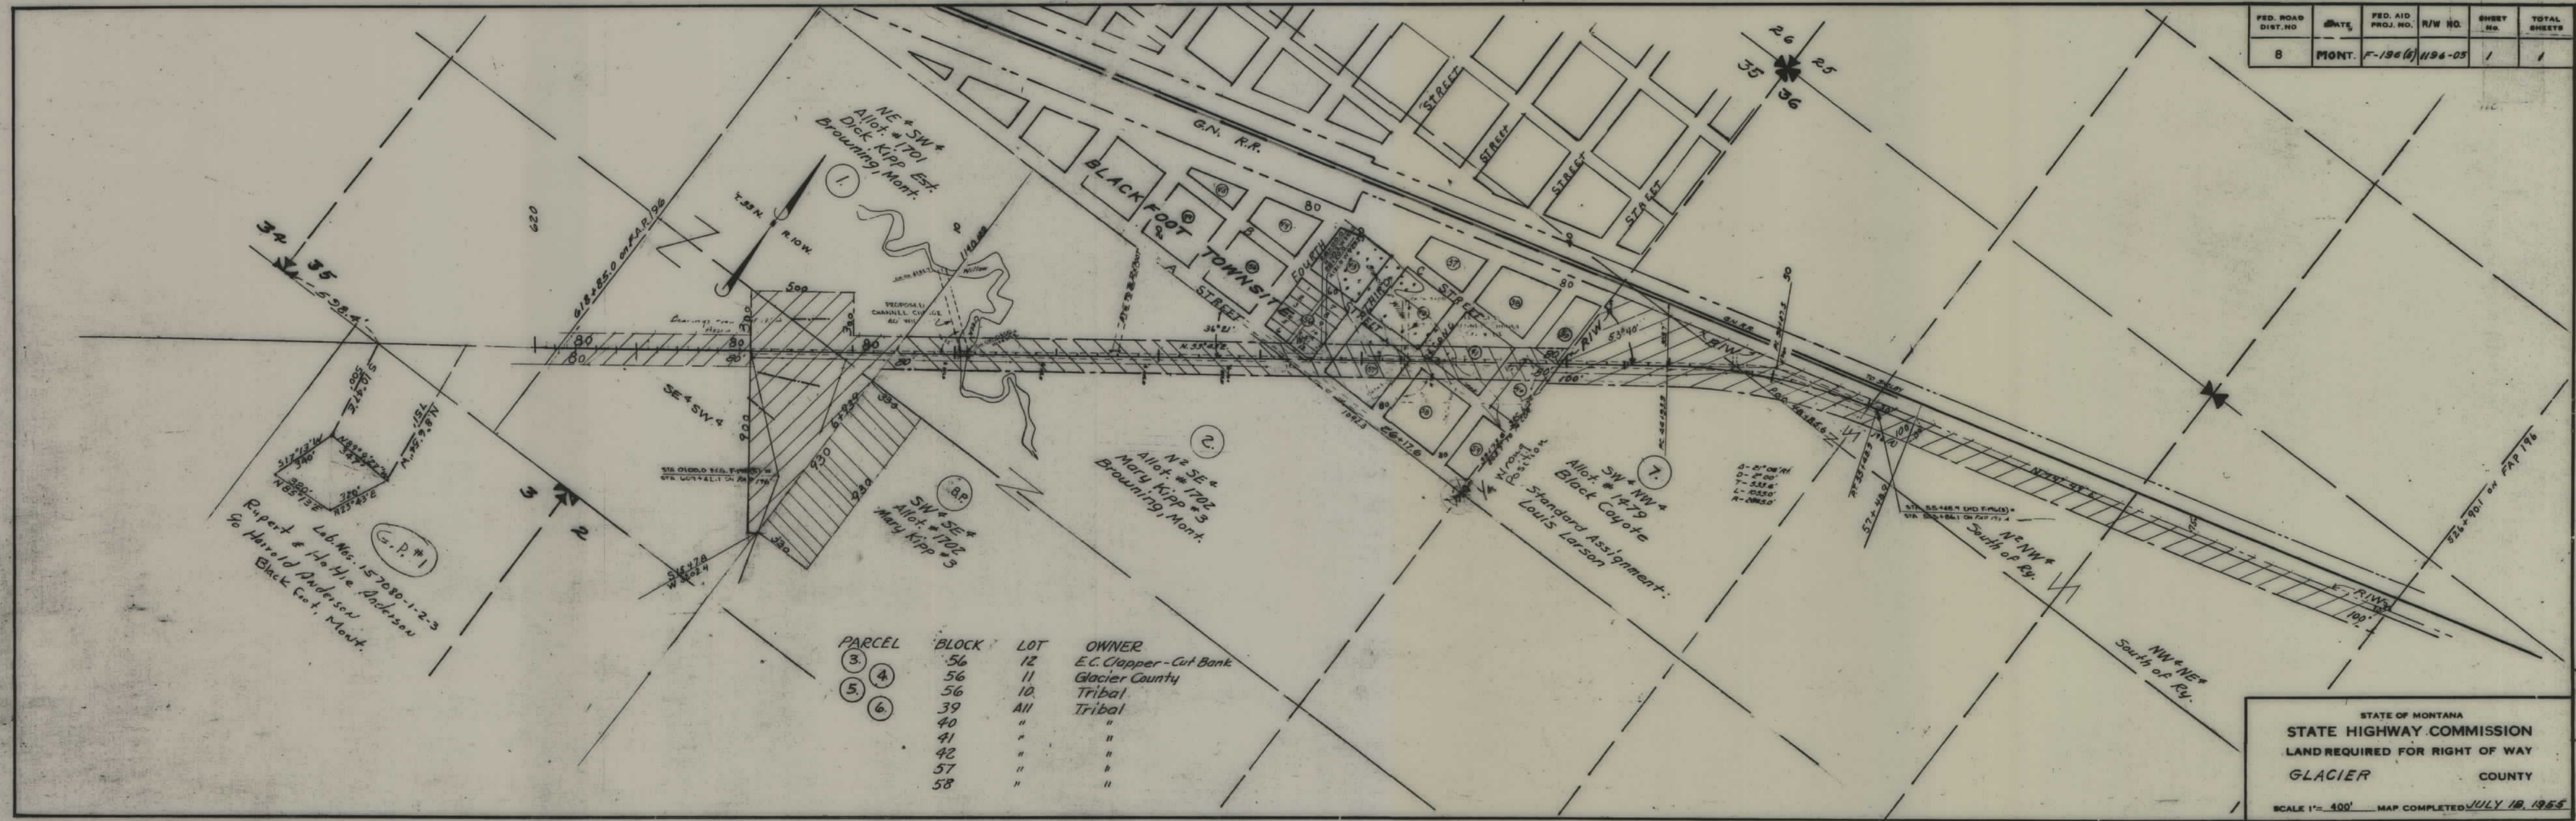

PARCEL	BLOCK	LOT	OWNER
3	56	12	E.C. Clapper - Cut Bank
4	56	11	Glacier County
5	56	10	Tribal
6	39	All	Tribal
	40	"	"
	41	"	"
	42	"	"
	57	"	"
	58	"	"

STATE OF MONTANA
 STATE HIGHWAY COMMISSION
 LAND REQUIRED FOR RIGHT OF WAY
 GLACIER COUNTY
 SCALE 1" = 400' MAP COMPLETED JULY 18, 1965