


PLANS
NOT
TO
SCALE


PUBLIC UTILITY MOVES						
STATION		TEL. POLE		P.W.R. POLE		REMARKS
FROM	TO	LT	RT	LT	RT	
82 + 18	95 + 41		7			INCL. 1 GUY WIRE RT. FOR CLEAR.
96 + 68		1				
138 + 67	138 + 70			1	1	INCL. 1 GUY WIRE RT.
141 + 89				1		
TOTAL		1	7	2	1	DF 198 (4)

FED. ROAD DIST. NO.	STATE	FED. AID PROJ. NO.	R/W NO.	SHEET NO.	TOTAL SHEETS
8	MONT.	DF198(4)	1198-03	1	3

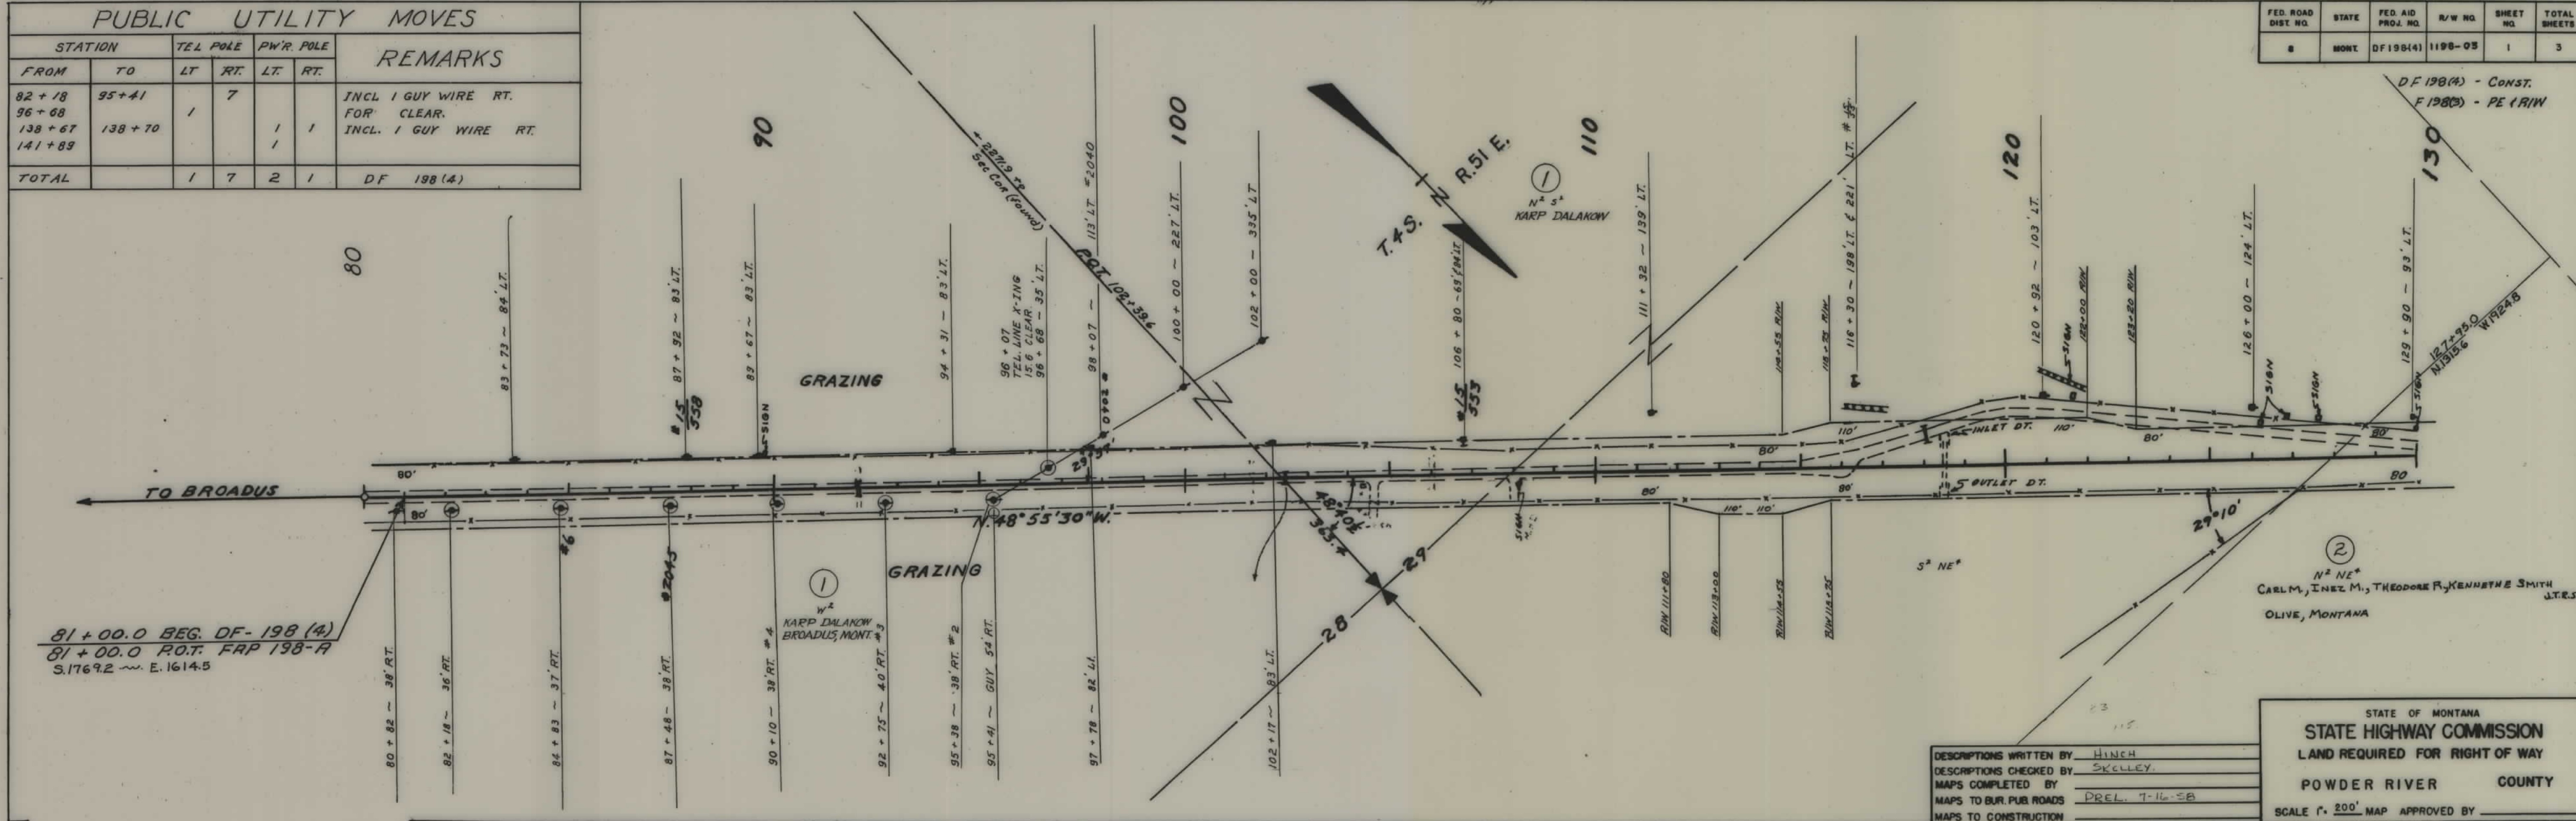

FED. ROAD DIST. NO.	STATE	FED. AID PROJ. NO.	R/W NO.	SHEET NO.	TOTAL SHEET
8	MONT.	DF198-(4)	1128-03	2	3

DF 198(4) - CONST.
F 198(3) - PE & RIW

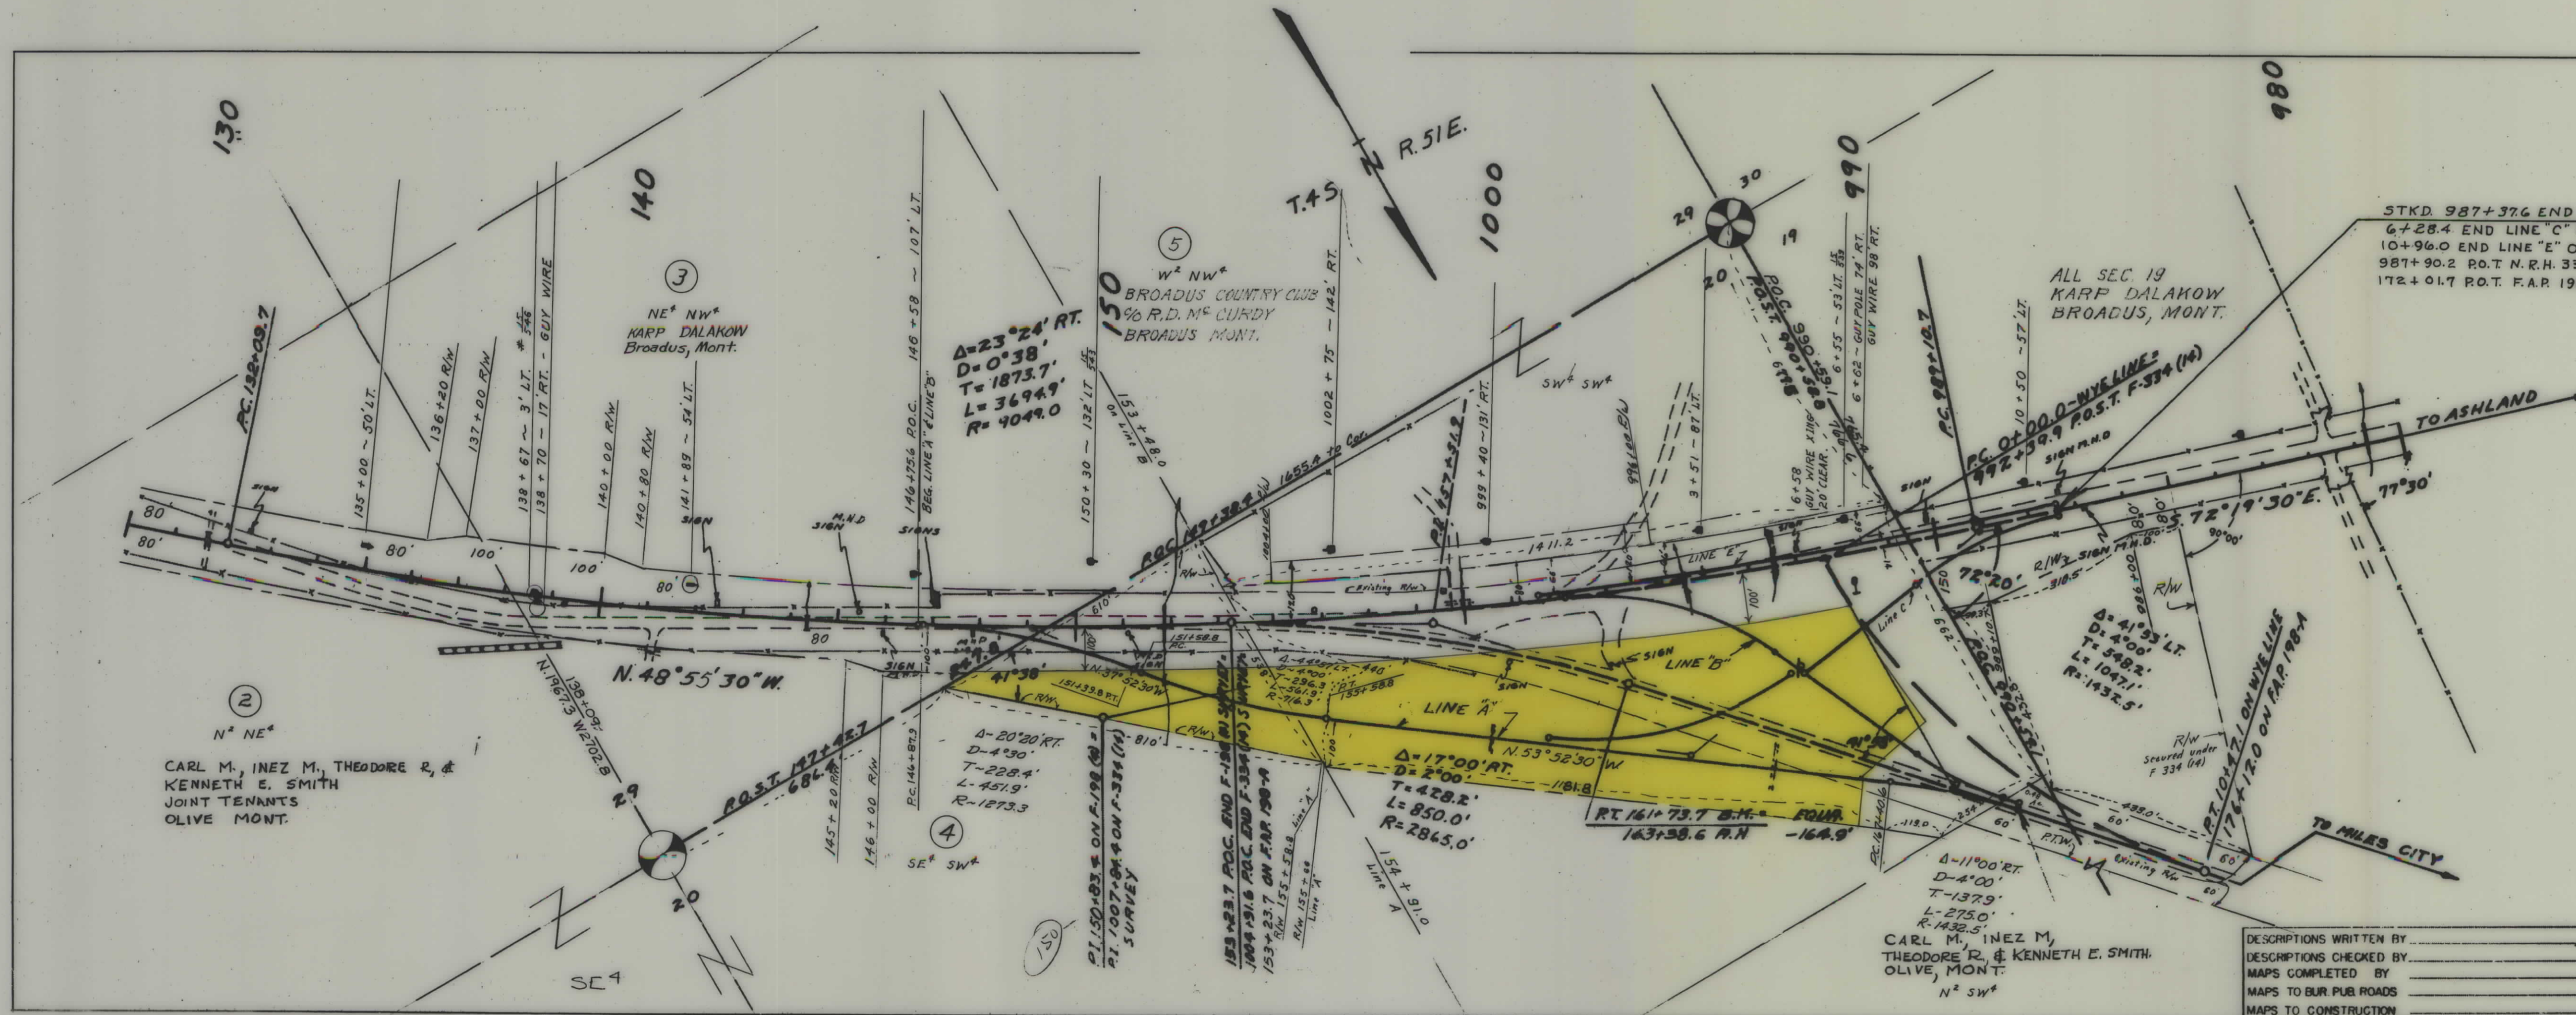

STKD. 987+37.6 END F-334 (16) ✓
6+28.4. END LINE "C" ON F-198 (4) ✓
10+96.0 END LINE "E" ON F-198 (4) ✓
987+90.2 P.O.T. N.R.H. 334 - A ✓
172+01.7 P.O.T. F.A.P. 198-A (2)

ALL SEC. 19
KARP DALAKOW
BROADUS, MONT.

2-WYELINE
T. F. 334 (14)

Δ = 41° 53' LT.
D = 4° 00'
T = 548
L = 10

K-1432.5
CARL M., INEZ M,
THEODORE R., & KENNETH E. SMITH.
OLIVE, MONT.
N² SW⁴

DESCRIPTIONS WRITTEN BY _____
DESCRIPTIONS CHECKED BY _____
MAPS COMPLETED BY _____
MAPS TO BUR. PUB. ROADS _____
MAPS TO CONSTRUCTION _____

STATE OF MONTANA
STATE HIGHWAY COMMISSION
LAND REQUIRED FOR RIGHT OF WAY
POWDER RIVER COUNTY
SCALE 1" = 200' MAP APPROVED BY _____

