



PLANS
NOT
TO
SCALE

FED. ROAD DIST. NO.	STATE	F.A.P. NO.	SHEET NO.	TOT. SHEETS
1	MONT.	204A	1	3

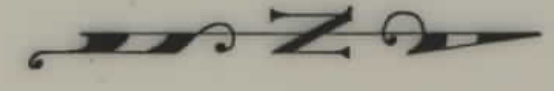


T2N R1E

STA. 0+00 BEGINNING OF F.A.P.#12 =
STA. 0+00 BEGINNING OF F.A.P.#204"A"

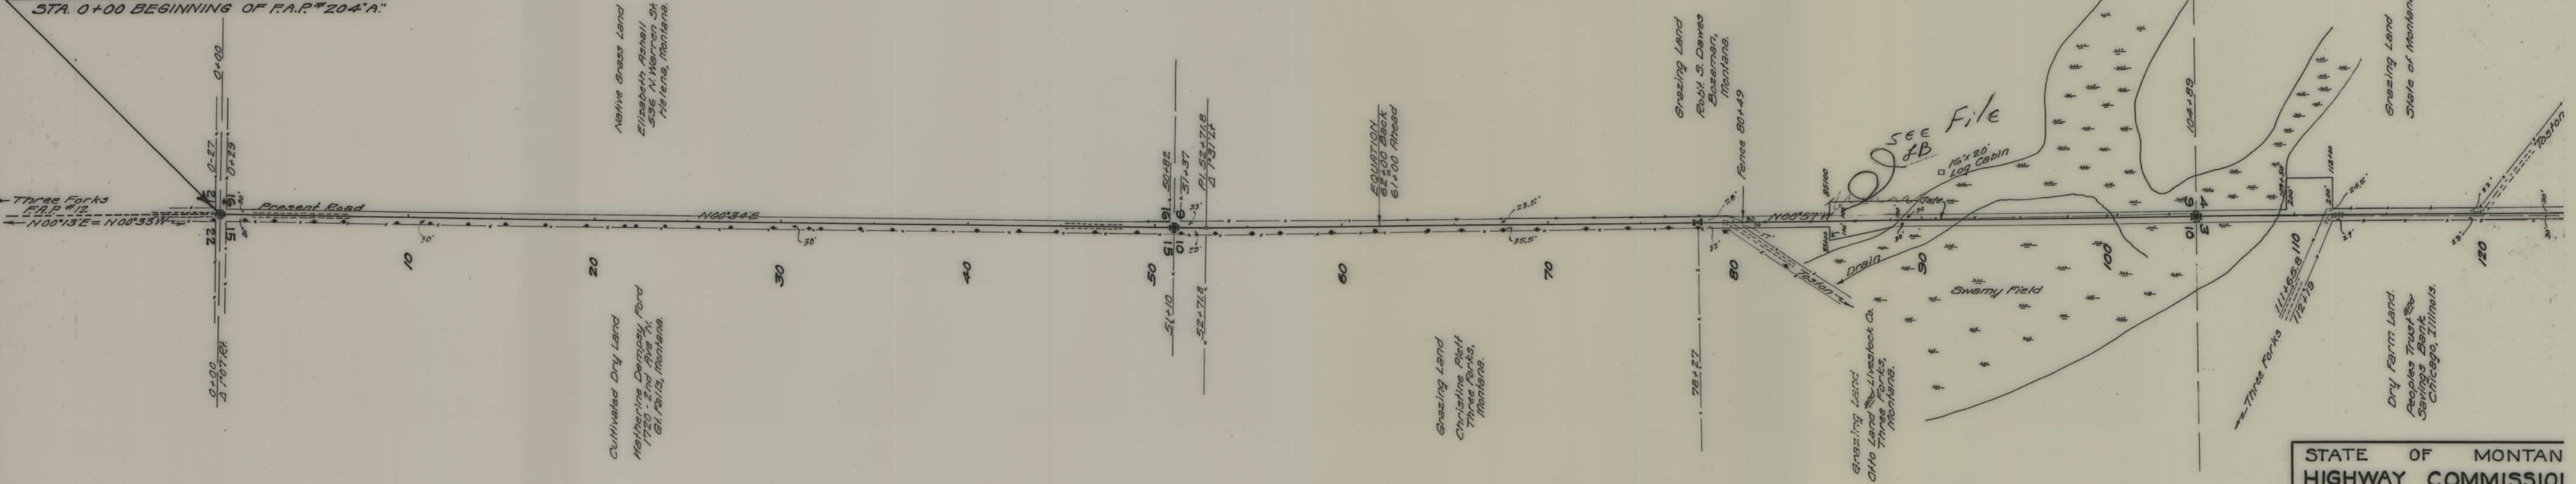


STATE OF MONTANA
HIGHWAY COMMISSION
RIGHT OF WAY MAP
Scale 1"=400' Helena 3-8-28
Approved State Highway Engineer
F.A.P. 204"A" SHEET 1 OF 3

FEL. DIST. NO.	STATE	F.A.P.	SHEET NO.	TOTAL SHEETS
1	Mont.	204-A	2	3

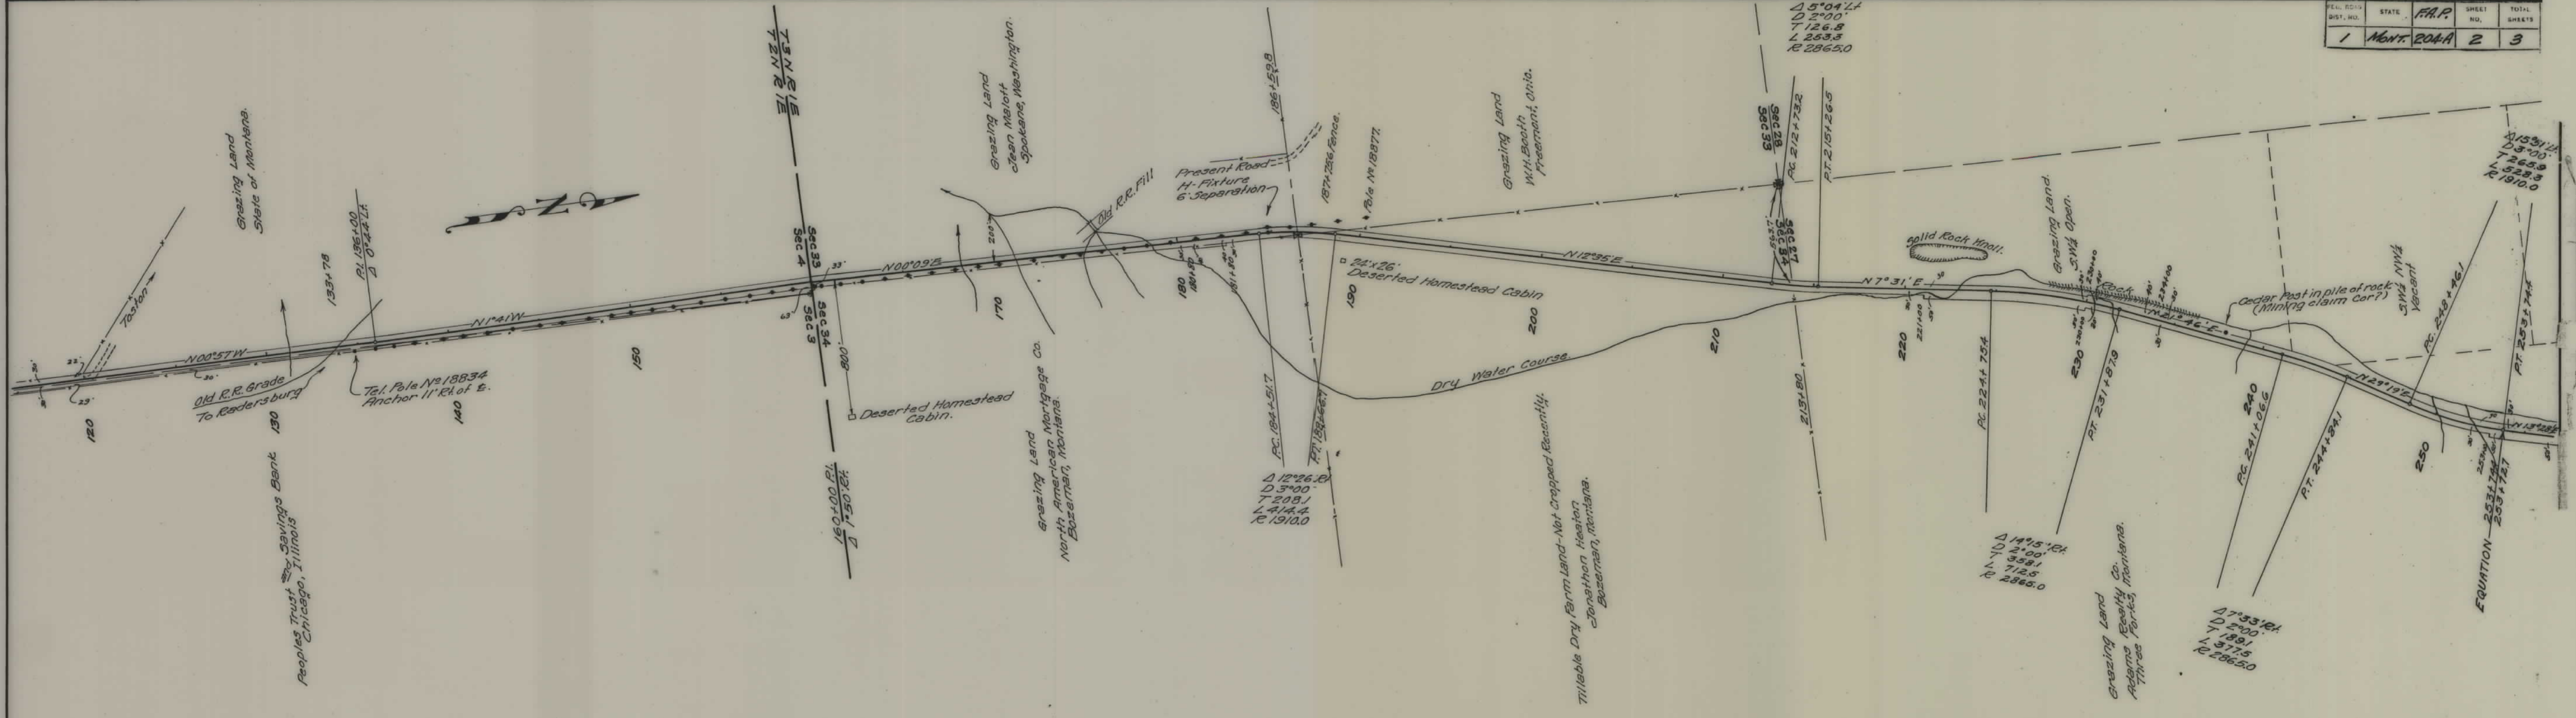

F.S.D. 2010	STATE	F.A.P.	SHEET NO.	TOTAL SHEETS
1	204A	3	3	3

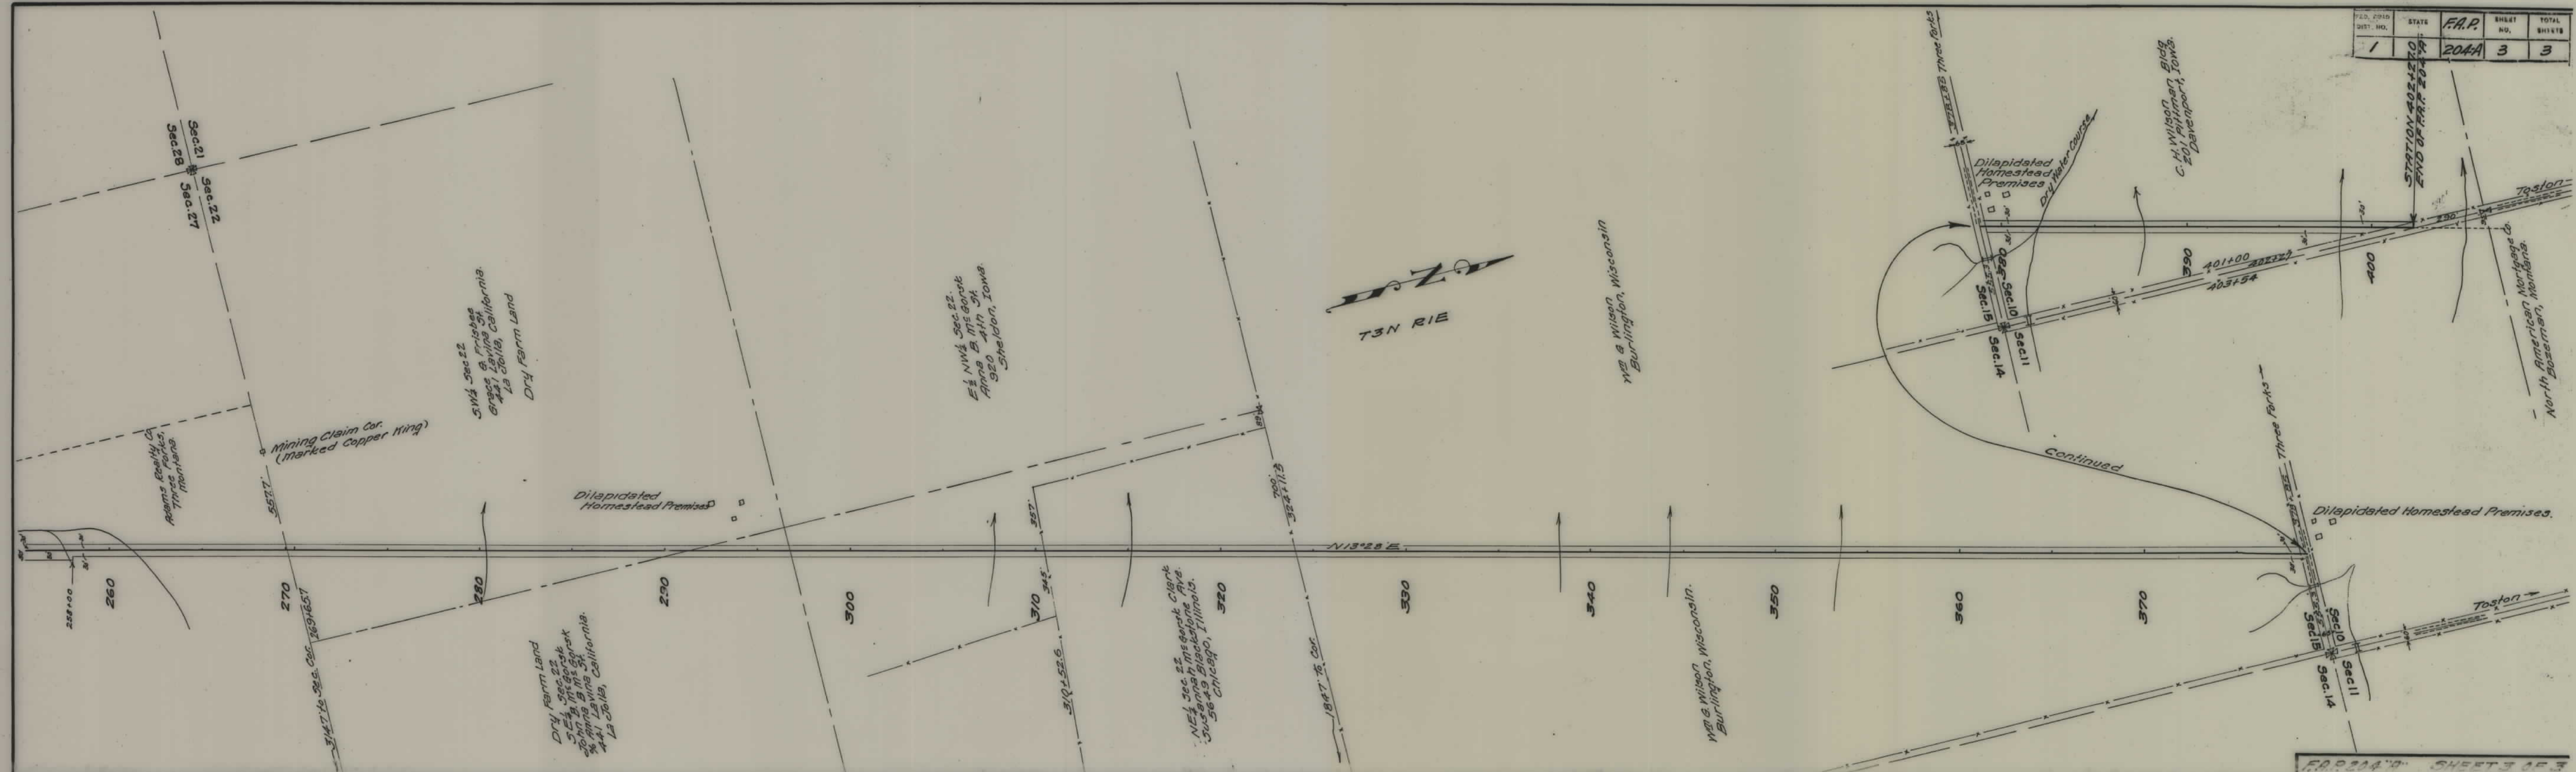

F.A.P. 204A SHEET 3 OF 3