



PLANS
NOT
TO
SCALE

FED. ROAD DIST. NO.	STATE	F.A.P.	SHEET NO.	TOTAL SHEETS
1	MONT.	204-B	1	5

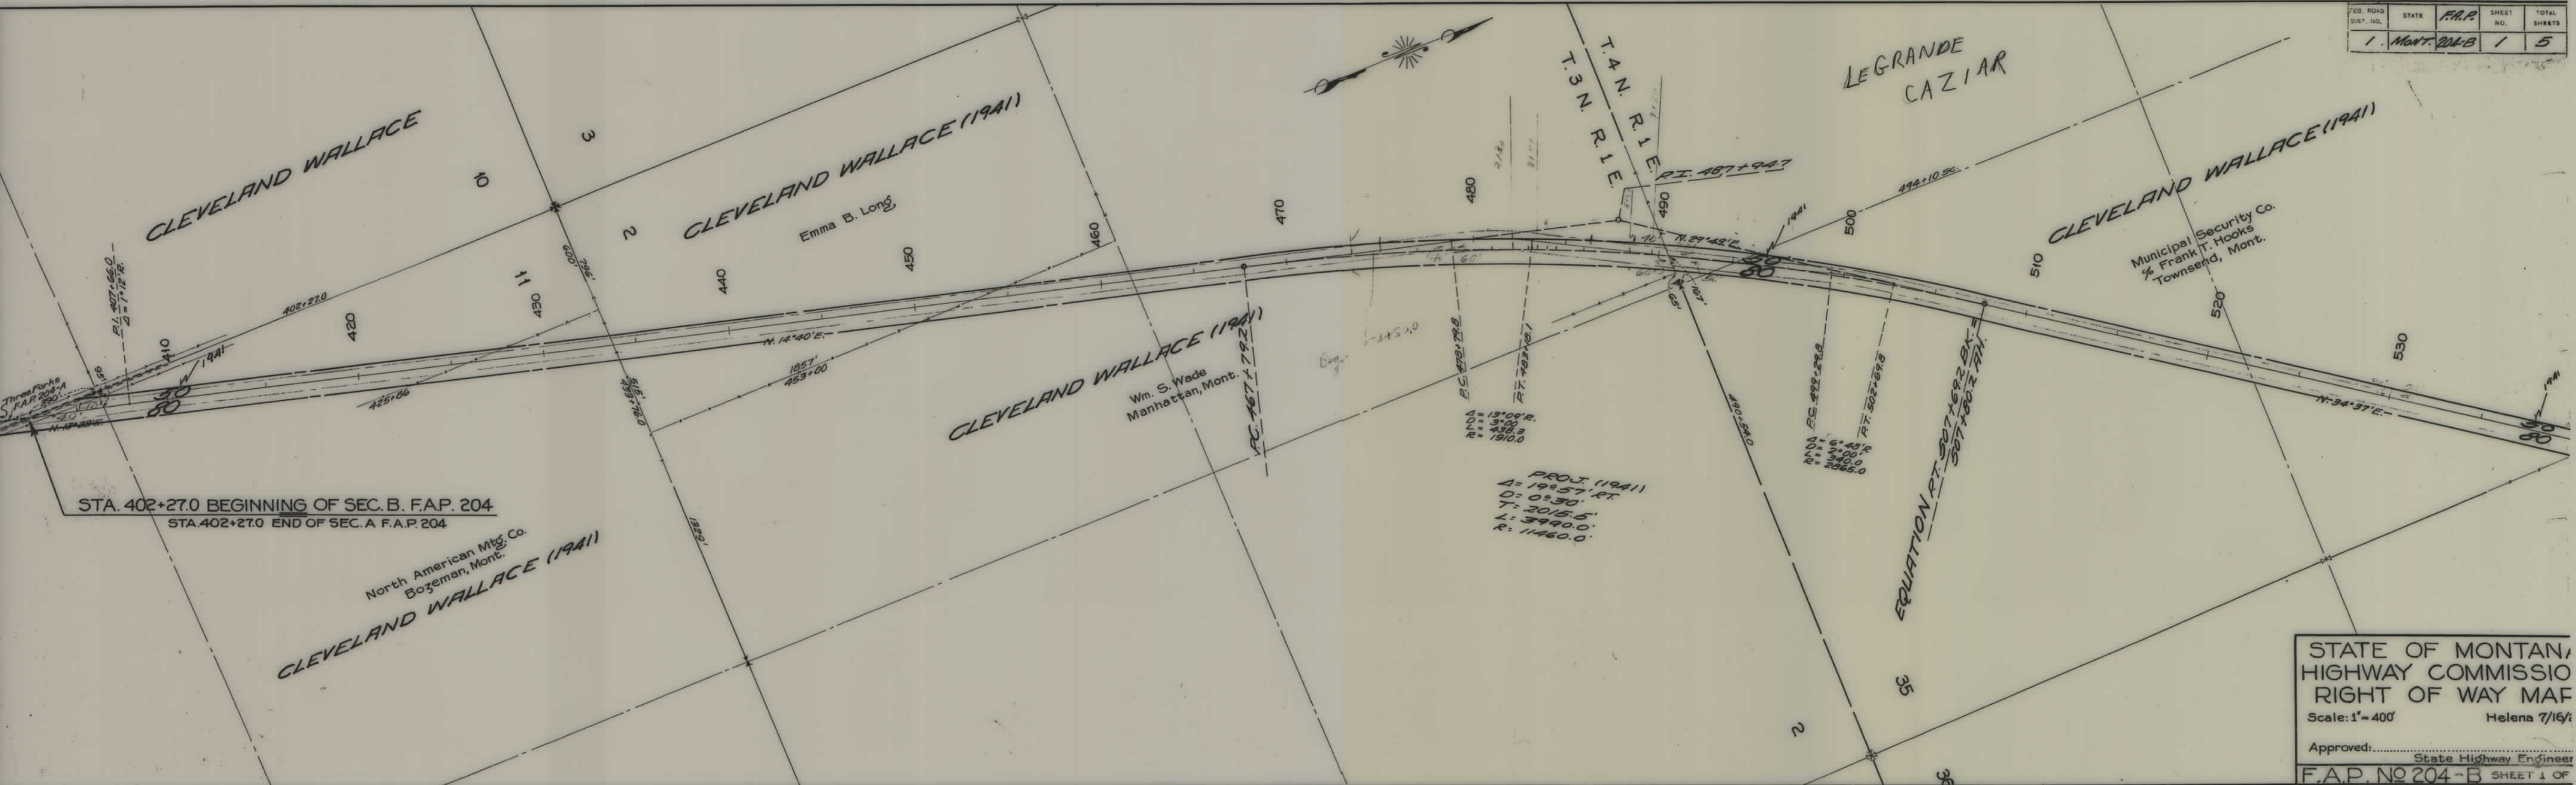


STATE OF MONTANA,
HIGHWAY COMMISSION
RIGHT OF WAY MAP
Scale: 1" = 400' Helena 7/16/41
Approved: _____
State Highway Engineer
F.A.P. No. 204-B SHEET 1 OF 5

FED. ROAD DIST. NO.	STATE	F.A.P.	SHEET NO.	TOTAL SHEETS
1	MONT.	204-B	2	5

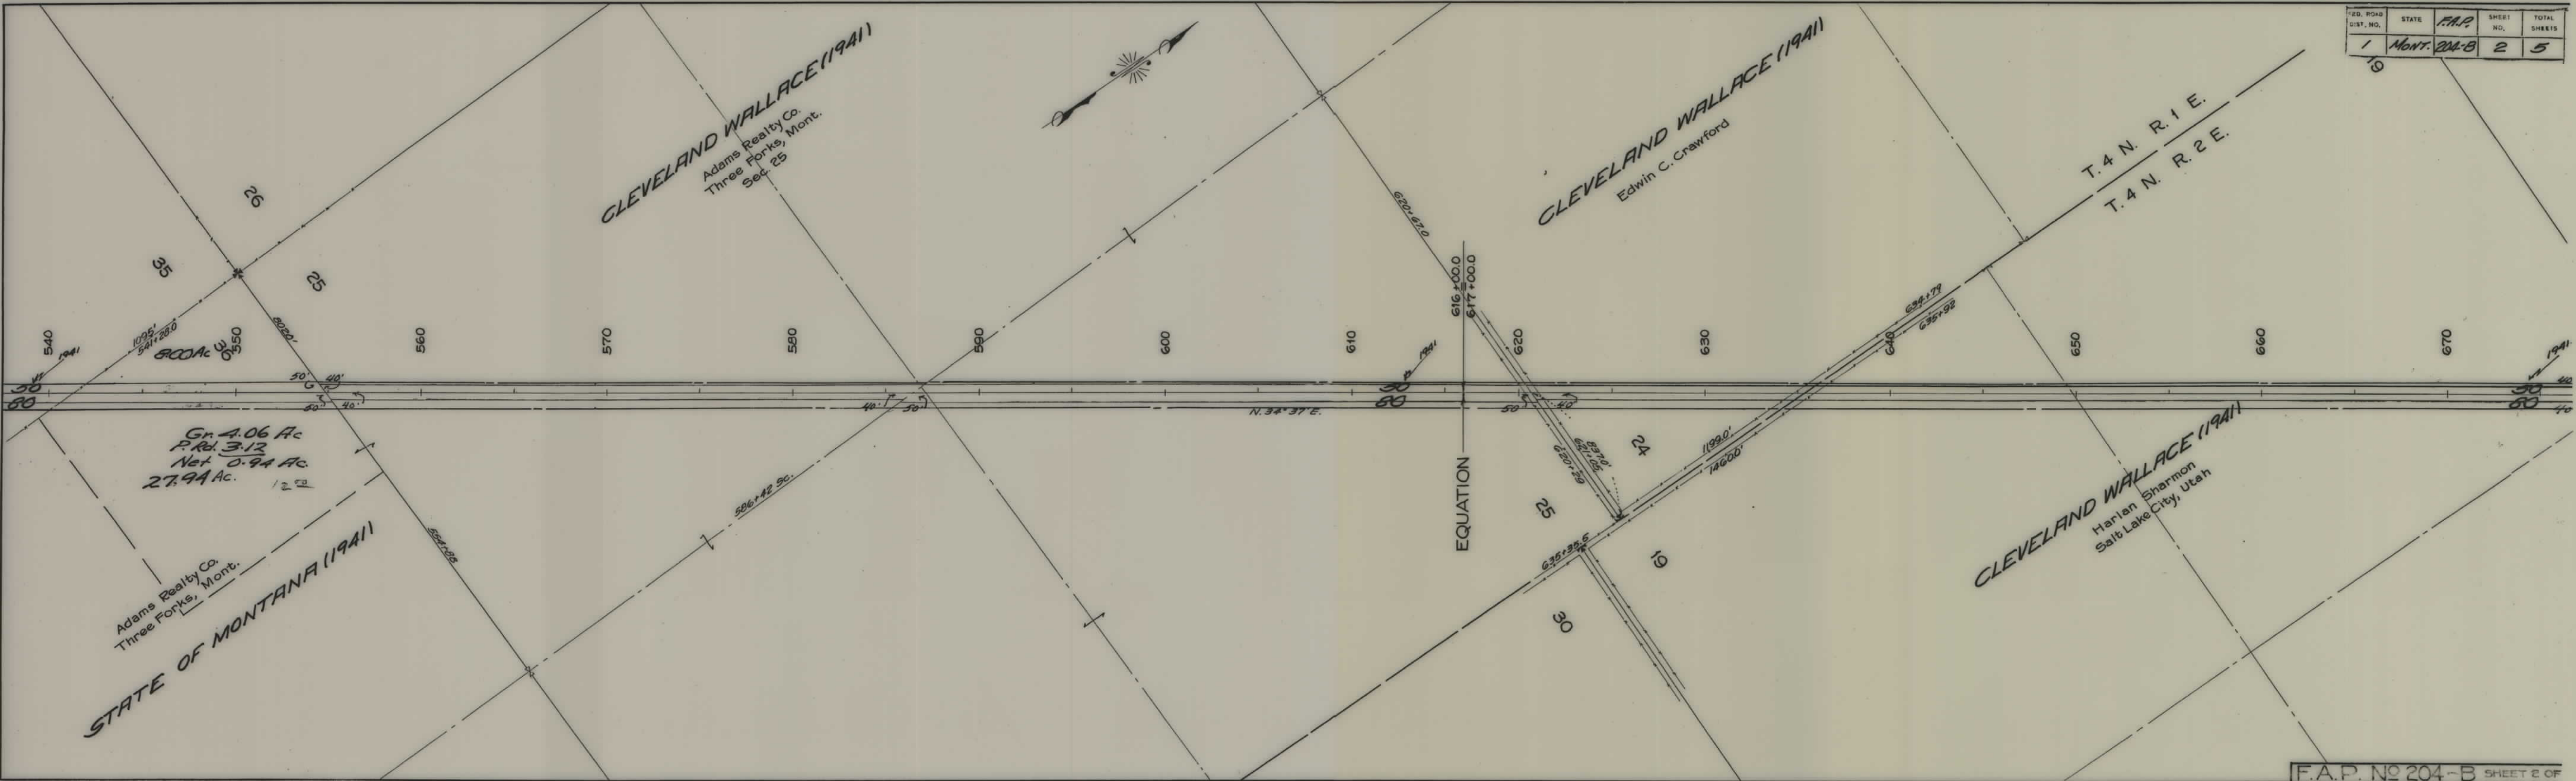

FEQ. RD-3	STATE	F.A.P.	SHEET NO.	TOTAL SHEETS
DIST. NO.				
1	MONT.	204-B	5	5

1949 - 204(S)

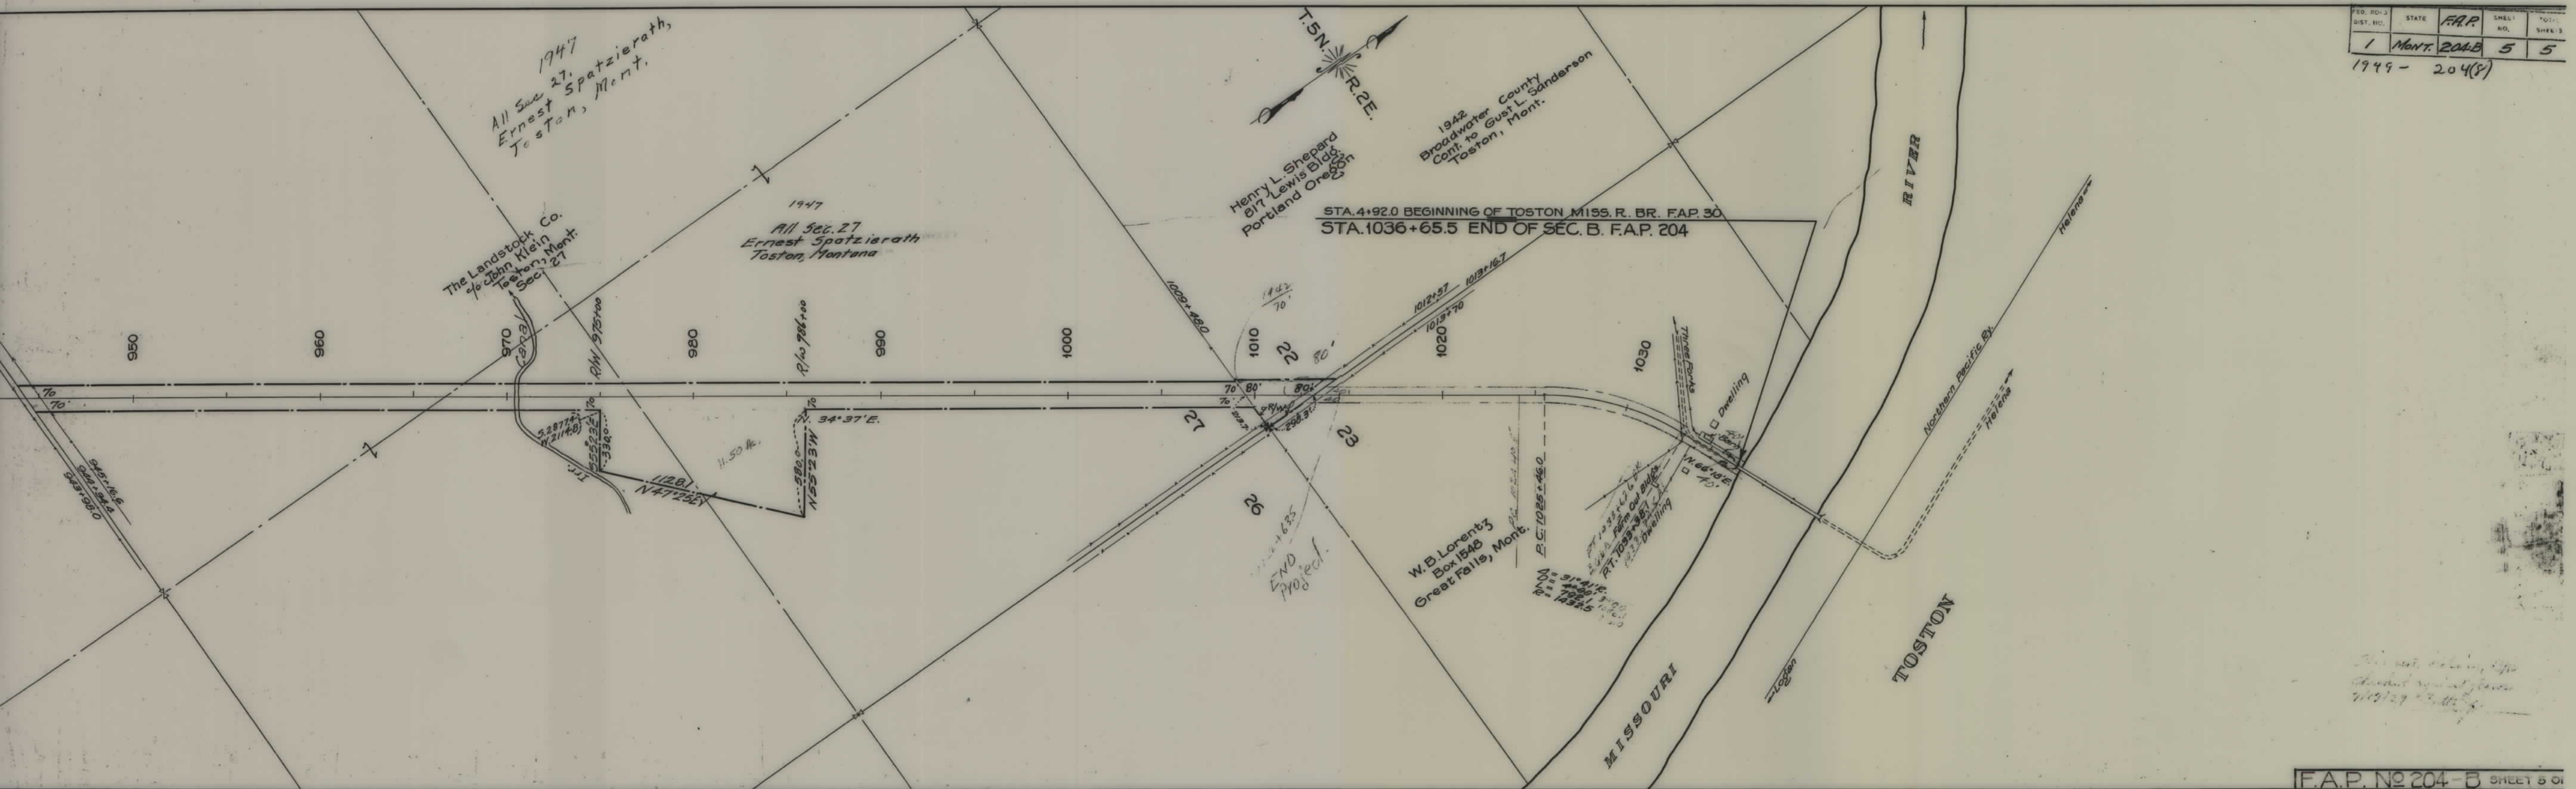

FED. ROAD DIST. NO.	STATE	F.A.P. NO.	SHEET NO.	TOTAL
1	Mont.	204-B	4	5

1949 204(B)

