


PLANS
NOT
TO
SCALE

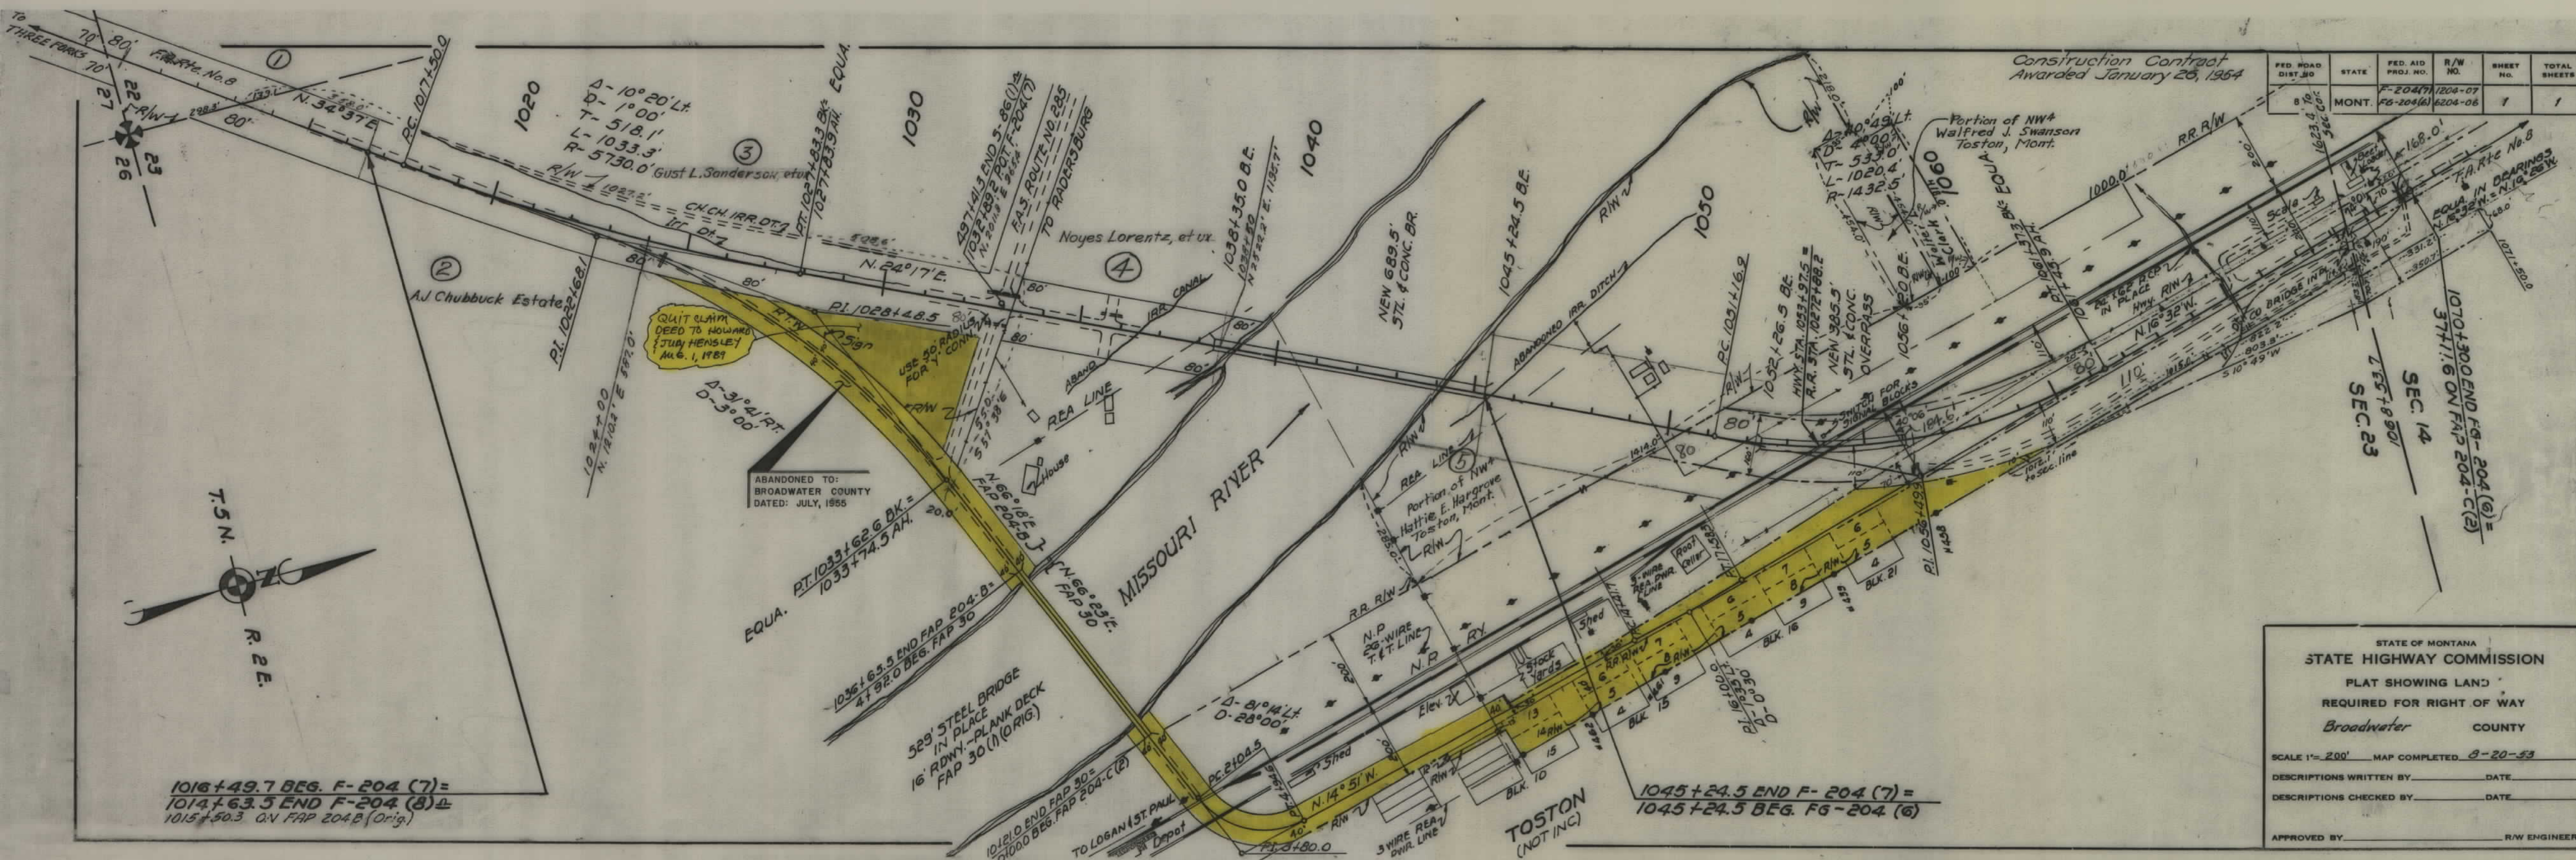

Construction Contract
Awarded January 26, 1954

FED. ROAD DIST. NO.	STATE	FED. AID PROJ. NO.	R/W NO.	SHEET NO.	TOTAL SHEETS
870	MONT.	F-204(7) FG-204(6)	1204-07 6204-06	1	1

STATE OF MONTANA
STATE HIGHWAY COMMISSION
PLAT SHOWING LAND
REQUIRED FOR RIGHT OF WAY
Broadwater COUNTY

SCALE 1" = 200' MAP COMPLETED 8-20-53

DESCRIPTIONS WRITTEN BY _____ DATE _____

DESCRIPTIONS CHECKED BY _____ DATE _____

APPROVED BY _____ R/W ENGINEER

1016+49.7 BEG. F-204 (7) =
1014+63.5 END F-204 (8) ±
1015+50.3 Q.V. FAP 204B (Orig)

1045+24.5 END F-204 (7) =
1045+24.5 BEG. FG-204 (6)

SEC. 14
L 511.6 ON FAP 204-C(2)
SEC. 23
L 511.6 ON FAP 204-C(2)

