


PLANS
NOT
TO
SCALE

FED. ROAD DIST. NO.	STATE	FED. AID PROJ. NO.	STATE R/W No.	SHEET NO.	TOTAL SHEETS
1	MONT.	F-204 (6)+(7)	1204	1	1

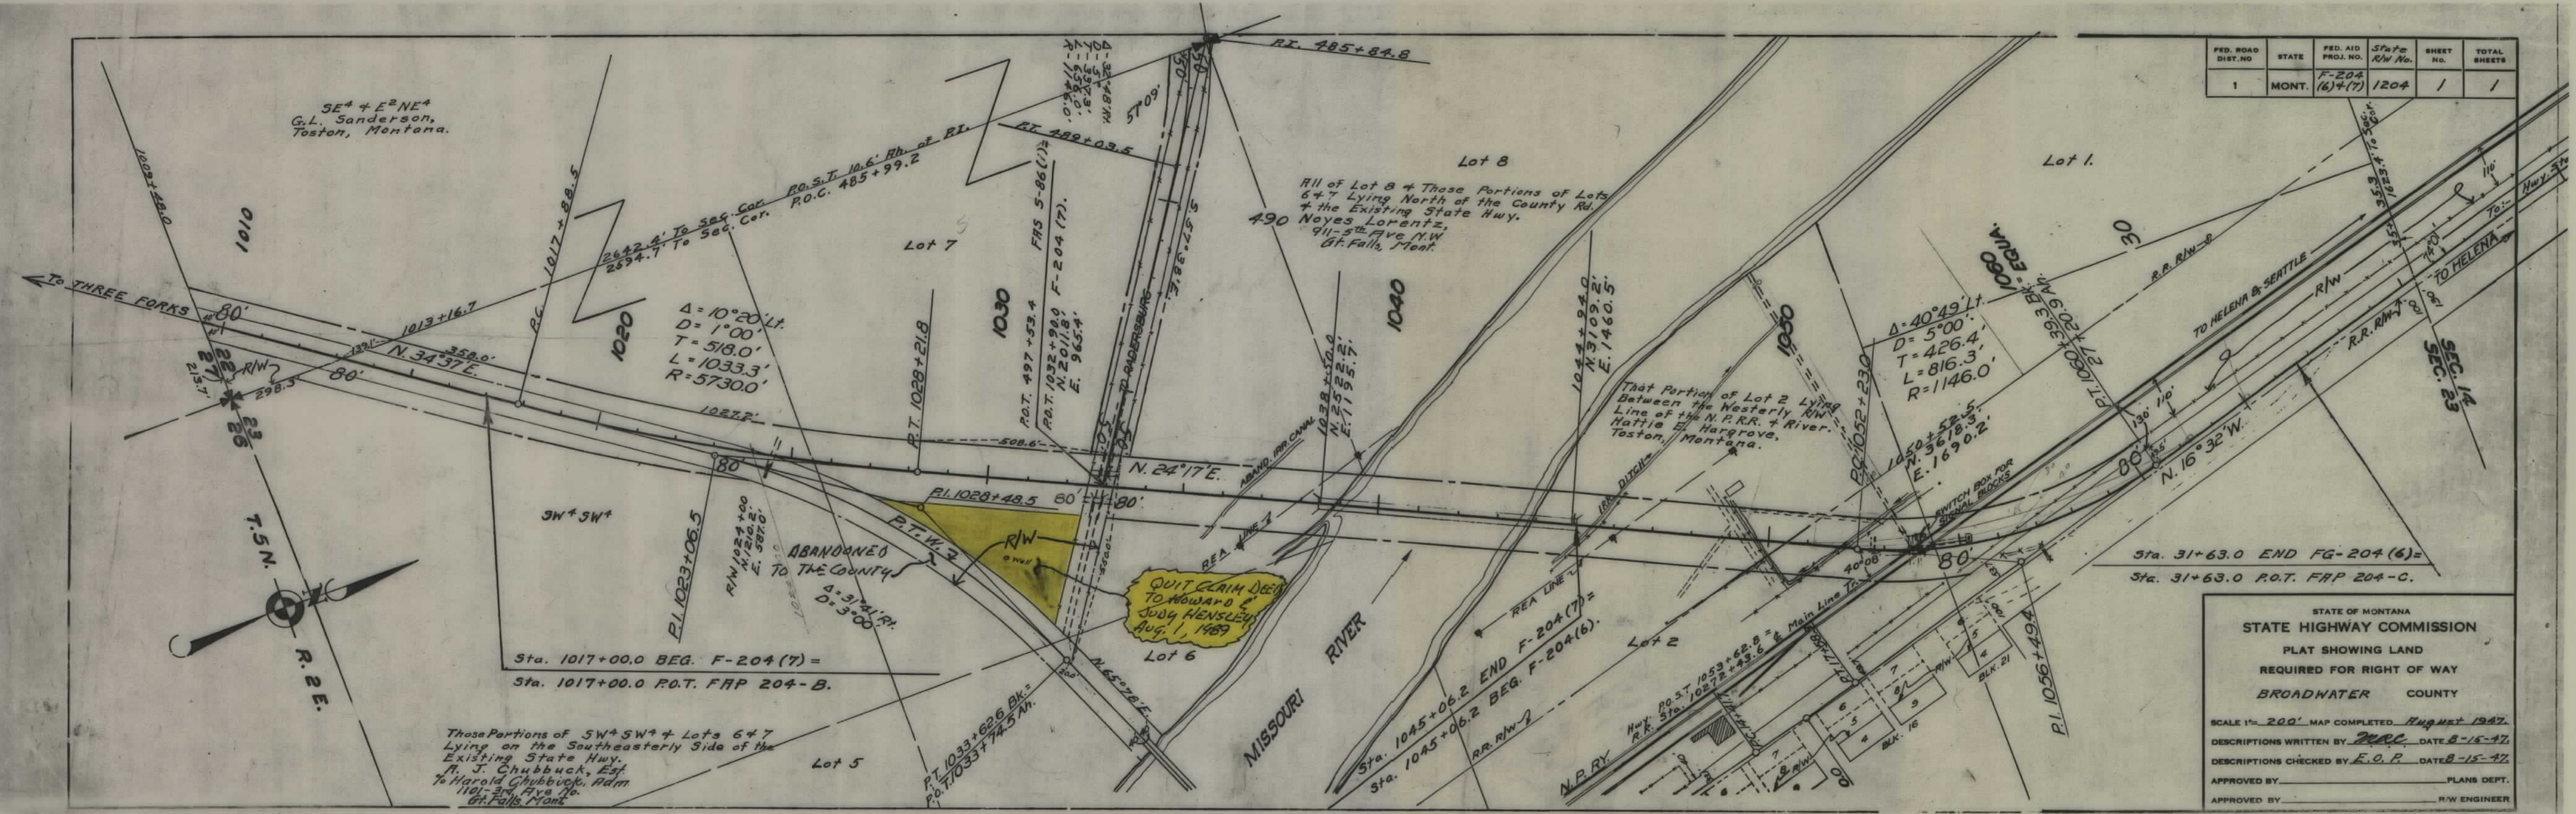

STATE OF MONTANA
STATE HIGHWAY COMMISSION
PLAT SHOWING LAND
REQUIRED FOR RIGHT OF WAY
BROADWATER COUNTY

SCALE 1" = 200' MAP COMPLETED August 1947
DESCRIPTIONS WRITTEN BY J.M.C. DATE 8-15-47
DESCRIPTIONS CHECKED BY E.O.P. DATE 8-15-47
APPROVED BY _____ PLANS DEPT.
APPROVED BY _____ R/W ENGINEER