


PLANS
NOT
TO
SCALE

FED. ROAD DIST. NO.	STATE	FED. AID PROJ. NO.	FISCAL YEAR	SHEET NO.	TOTAL SHEETS
1	MONT.	205B		1	1

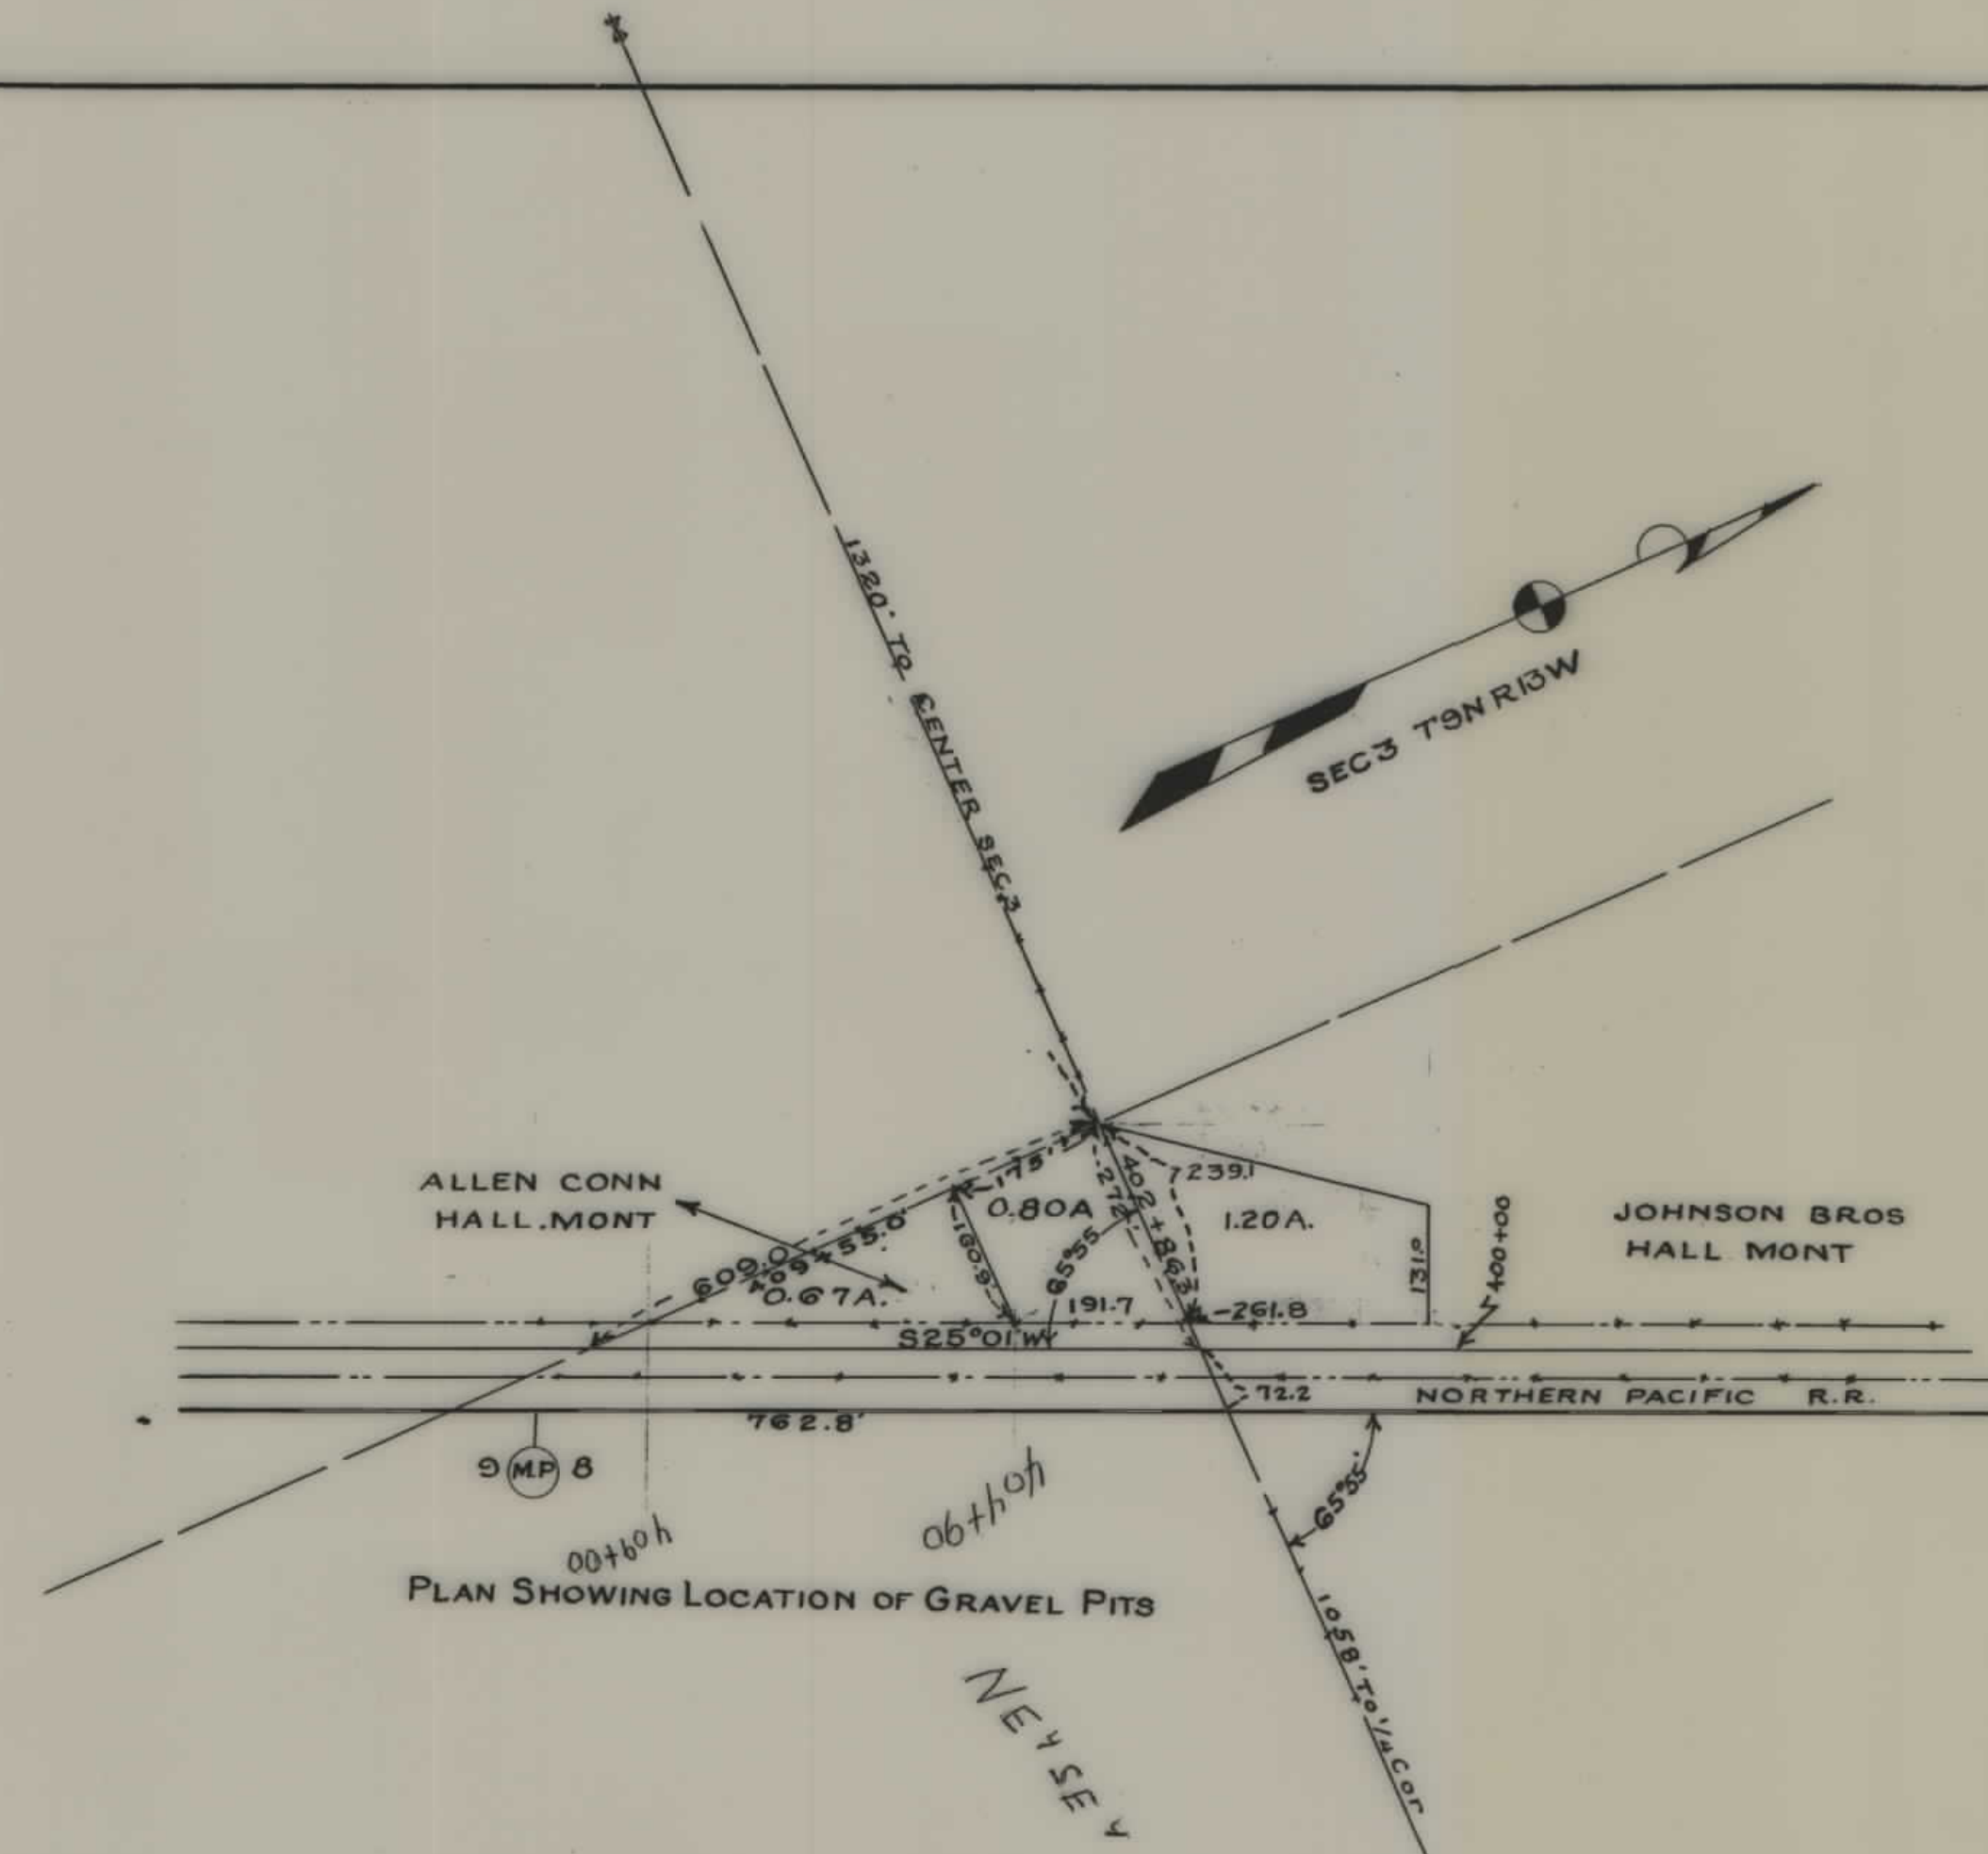

STATE OF MONTANA
STATE HIGHWAY COMMISSION
 PLAT SHOWING LAND
 REQUIRED FOR RIGHT OF WAY
 GRANITE COUNTY

SCALE 1"=200 MAP COMPLETED 2-26-31

DESCRIPTIONS WRITTEN BY T.P.J. DATE 2-26-31

DESCRIPTIONS CHECKED BY C.H.N. DATE 2-27-31

APPROVED BY _____ PLANS DEPT.

APPROVED BY _____ R.W. ENGINEER