


PLANS
NOT
TO
SCALE

FIG. ROAD DIST. NO.	STATE	F.A.P.	SHEET NO.	TOTAL SHEETS
1	MONT.	211-A	1	5

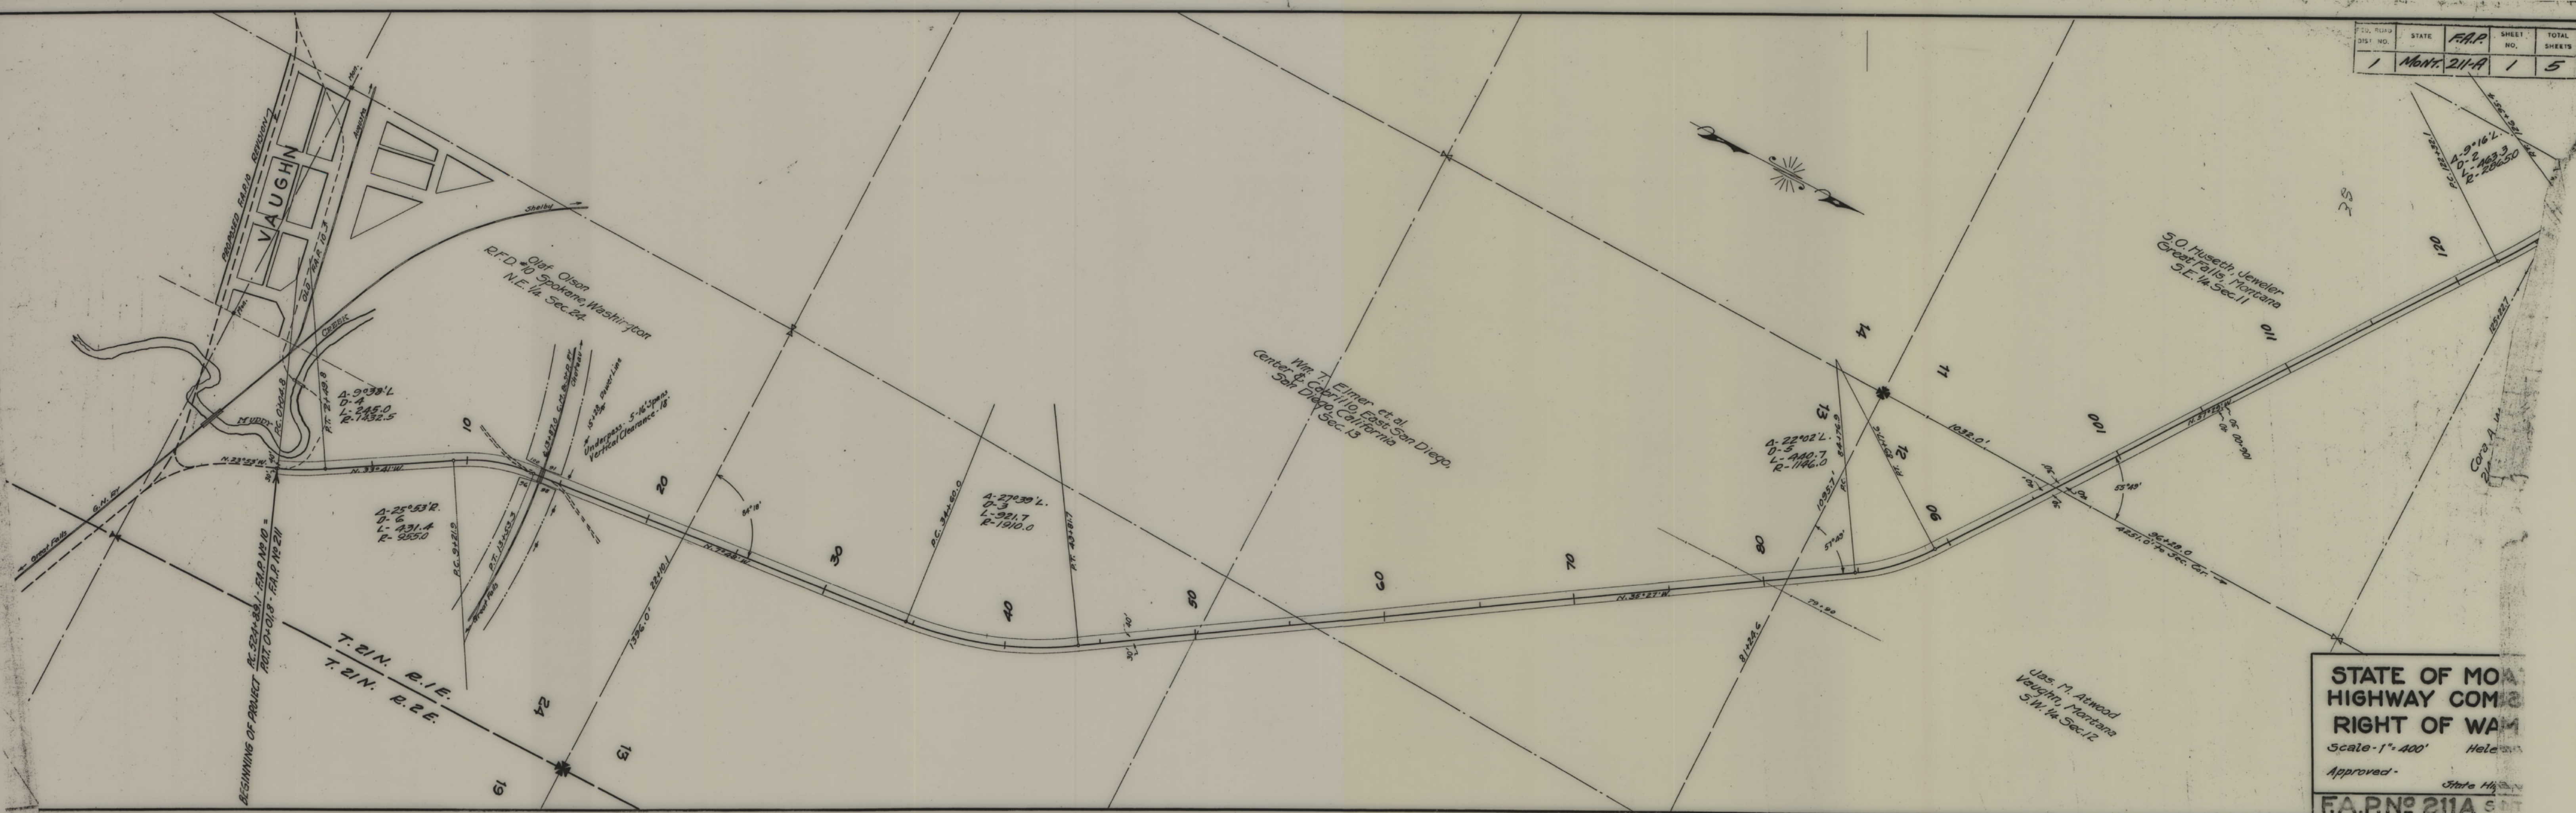


**STATE OF MONTANA
HIGHWAY COMMISSION
RIGHT OF WAY**

Scale - 1" = 400' Here


Approved: _____ State Highway Engineer

F.A.P. NO. 211A


FED. ROAD DIST. NO.	STATE	F.A.P.	SHEET NO.	TOTAL SHEETS
1	Mont.	211-A	2	5

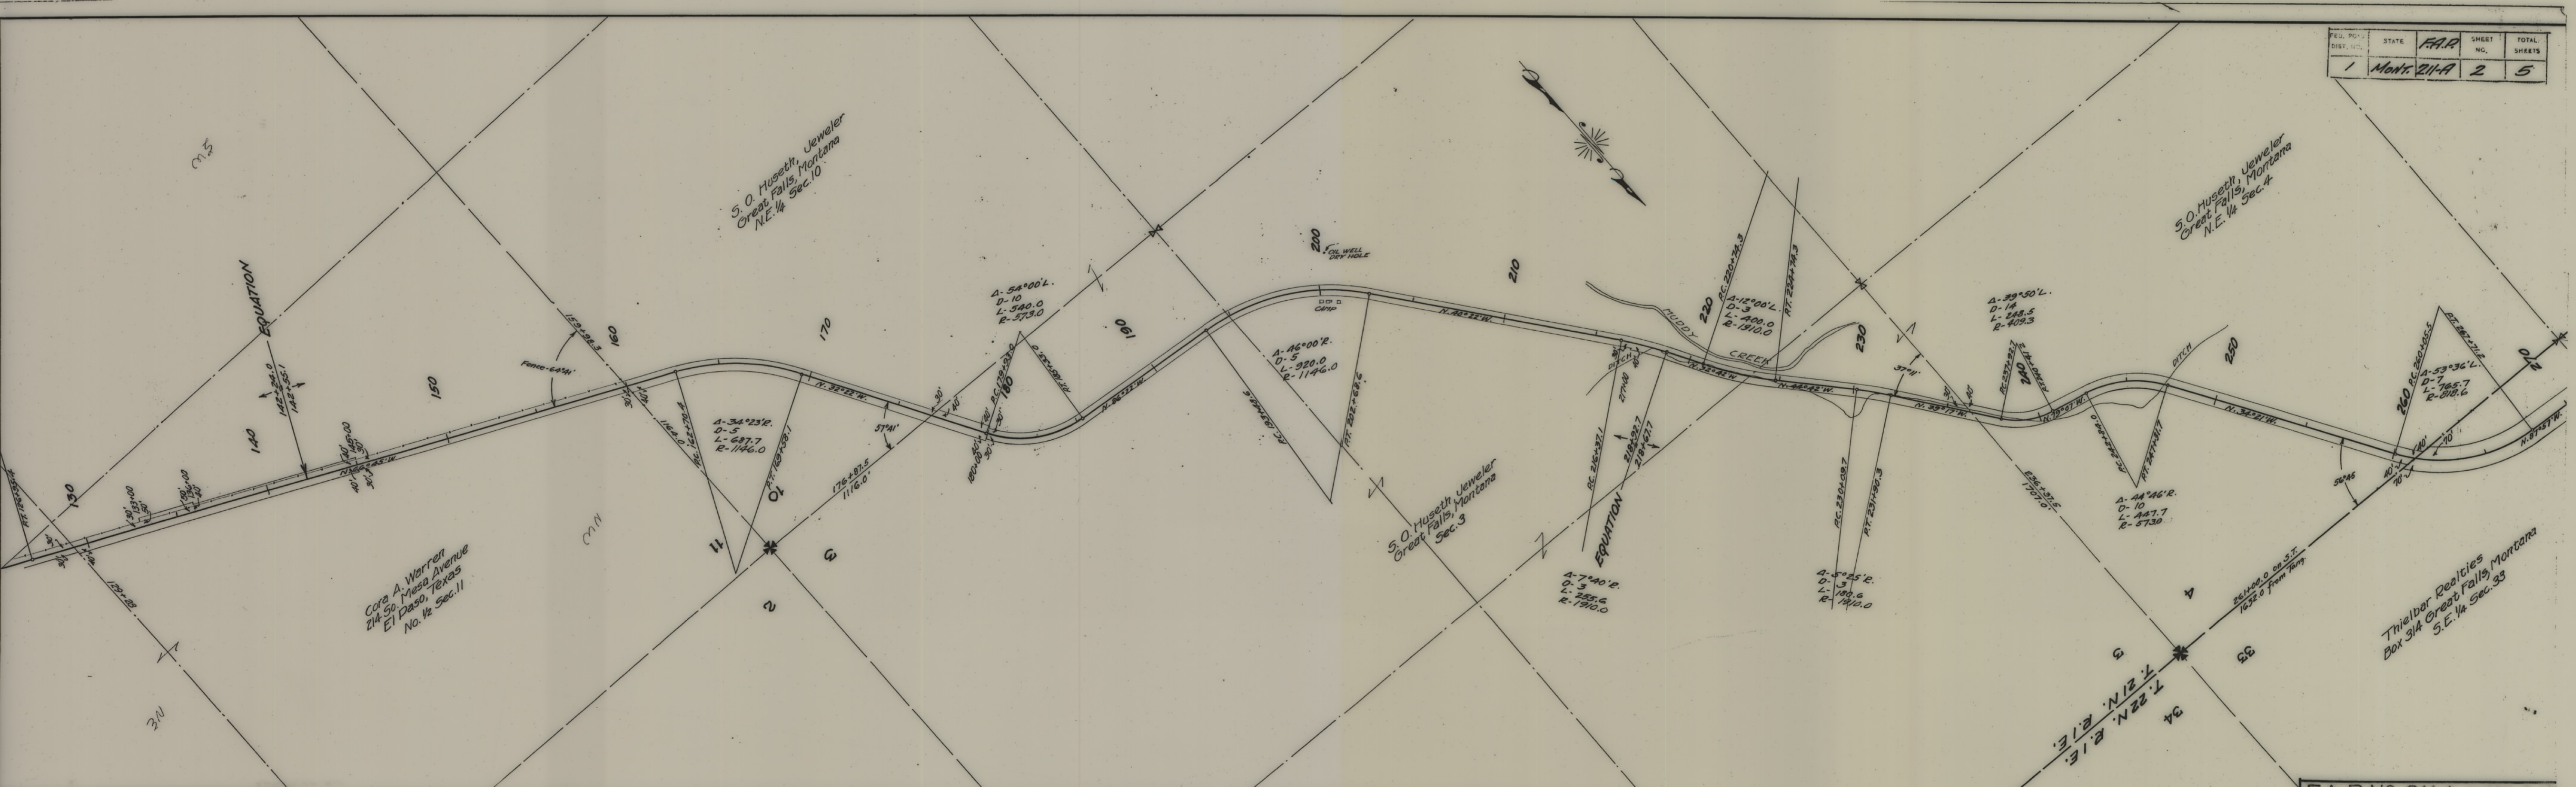

DIST. NO.	STATE	F.A.P.	SHEET NO.	TOTAL SHEETS
1	MONT.	211-A	3	5

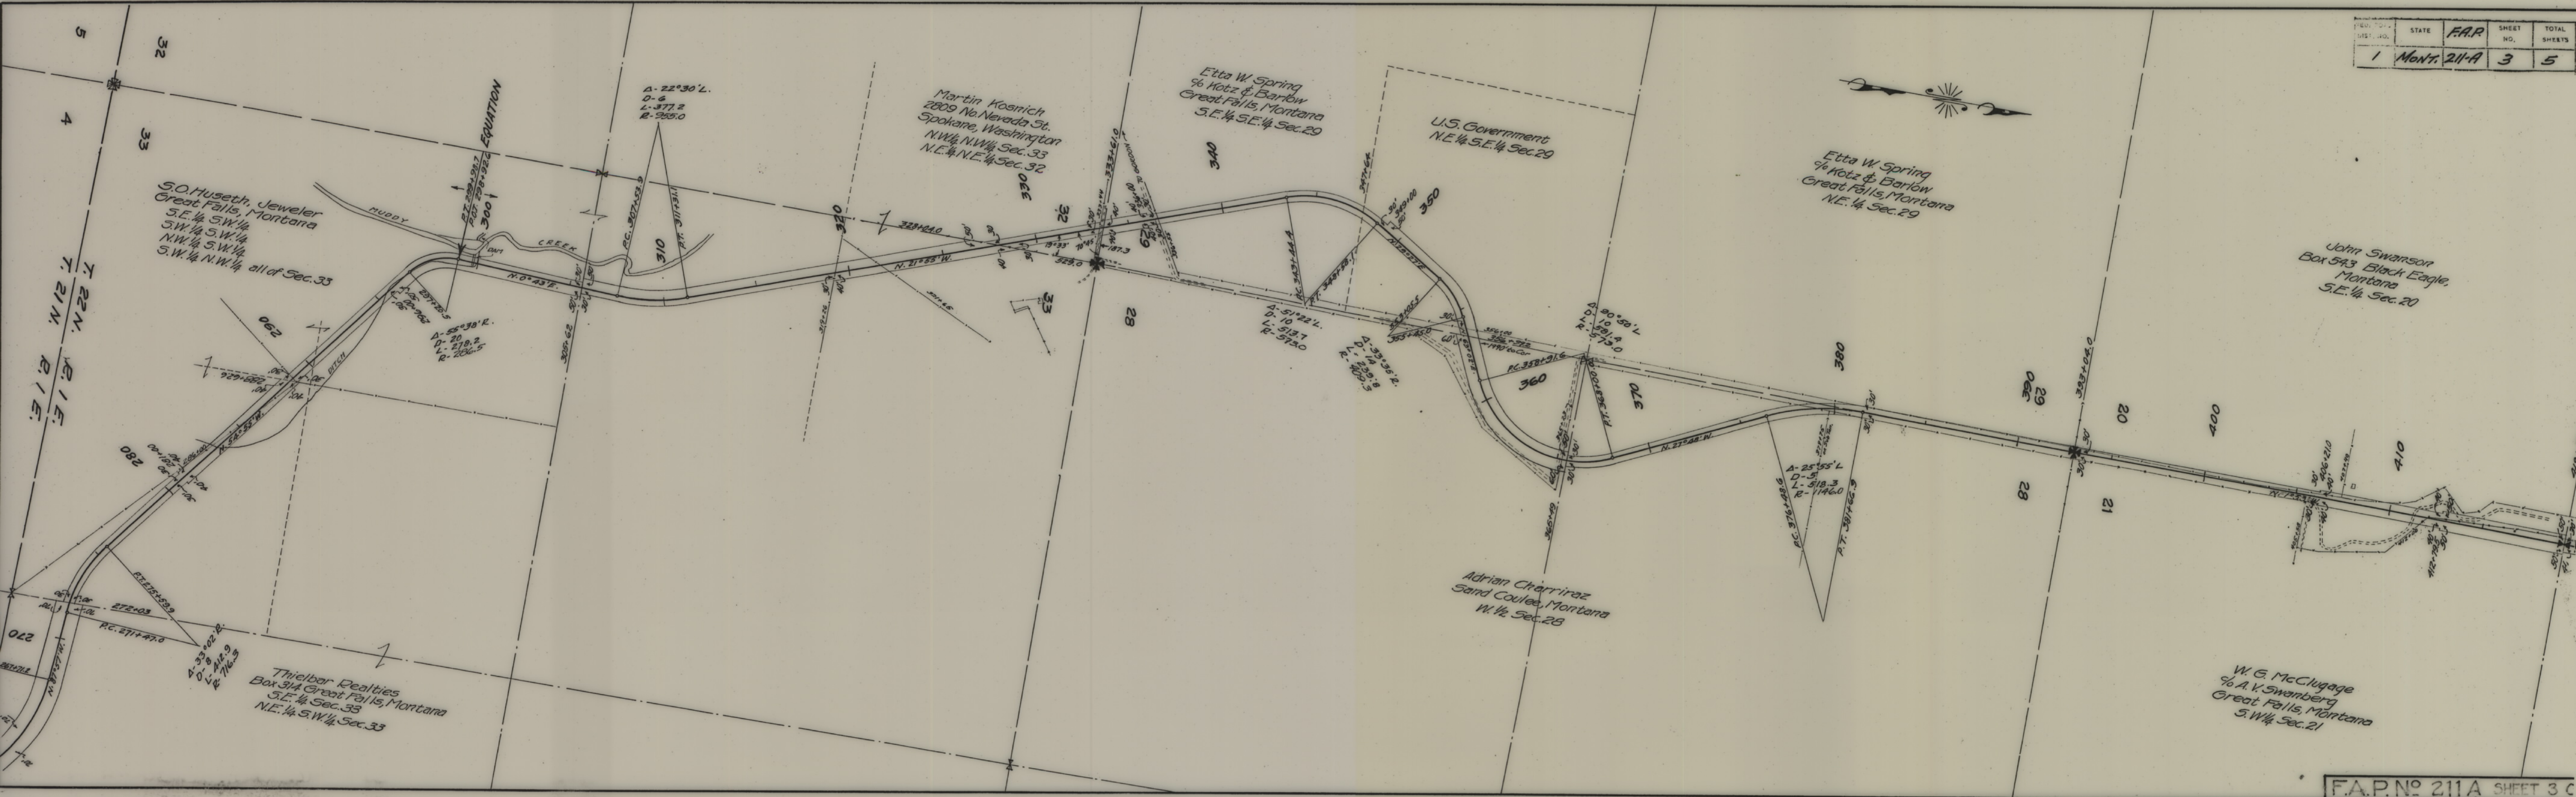

NO.	STATE	F.A.P.	SHEET NO.	TOTAL SHEETS
1	MONT.	211-A	4	5

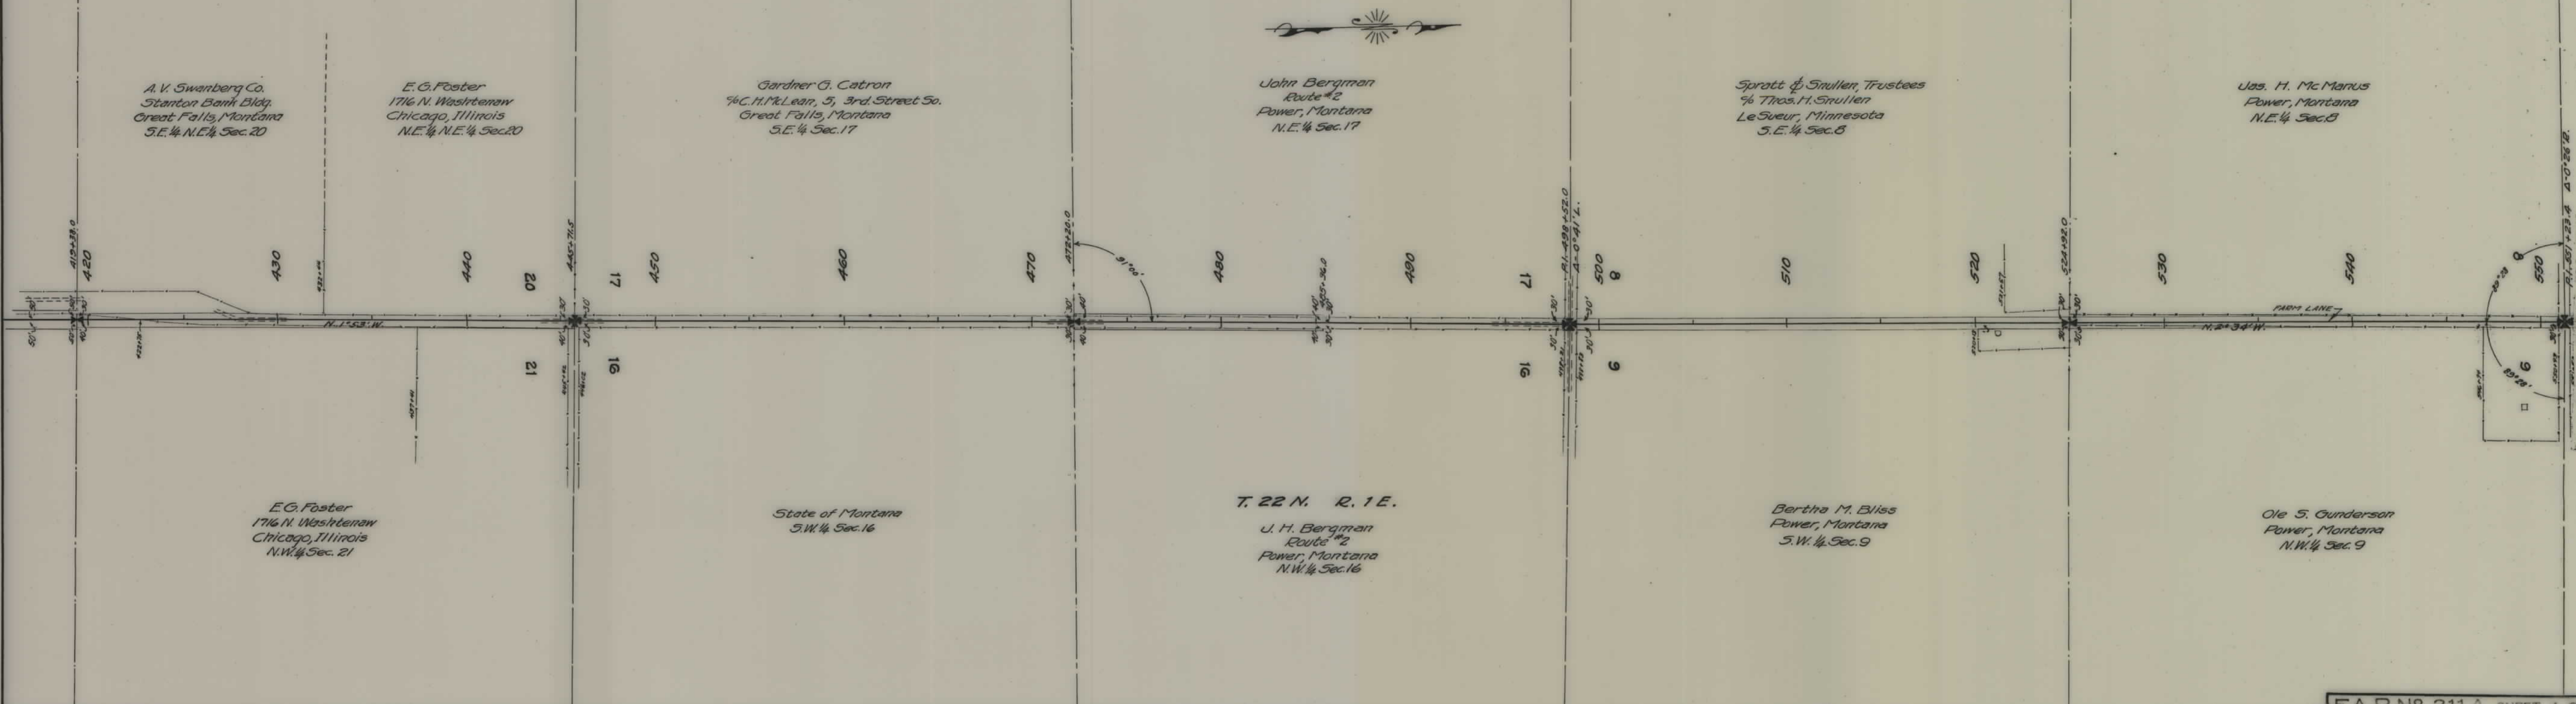

FED. RES. NO.	STATE	F.A.P.	SHEET NO.	TOTAL SHEETS
6157, MD.				
1	MONT.	211-A	5	5

