
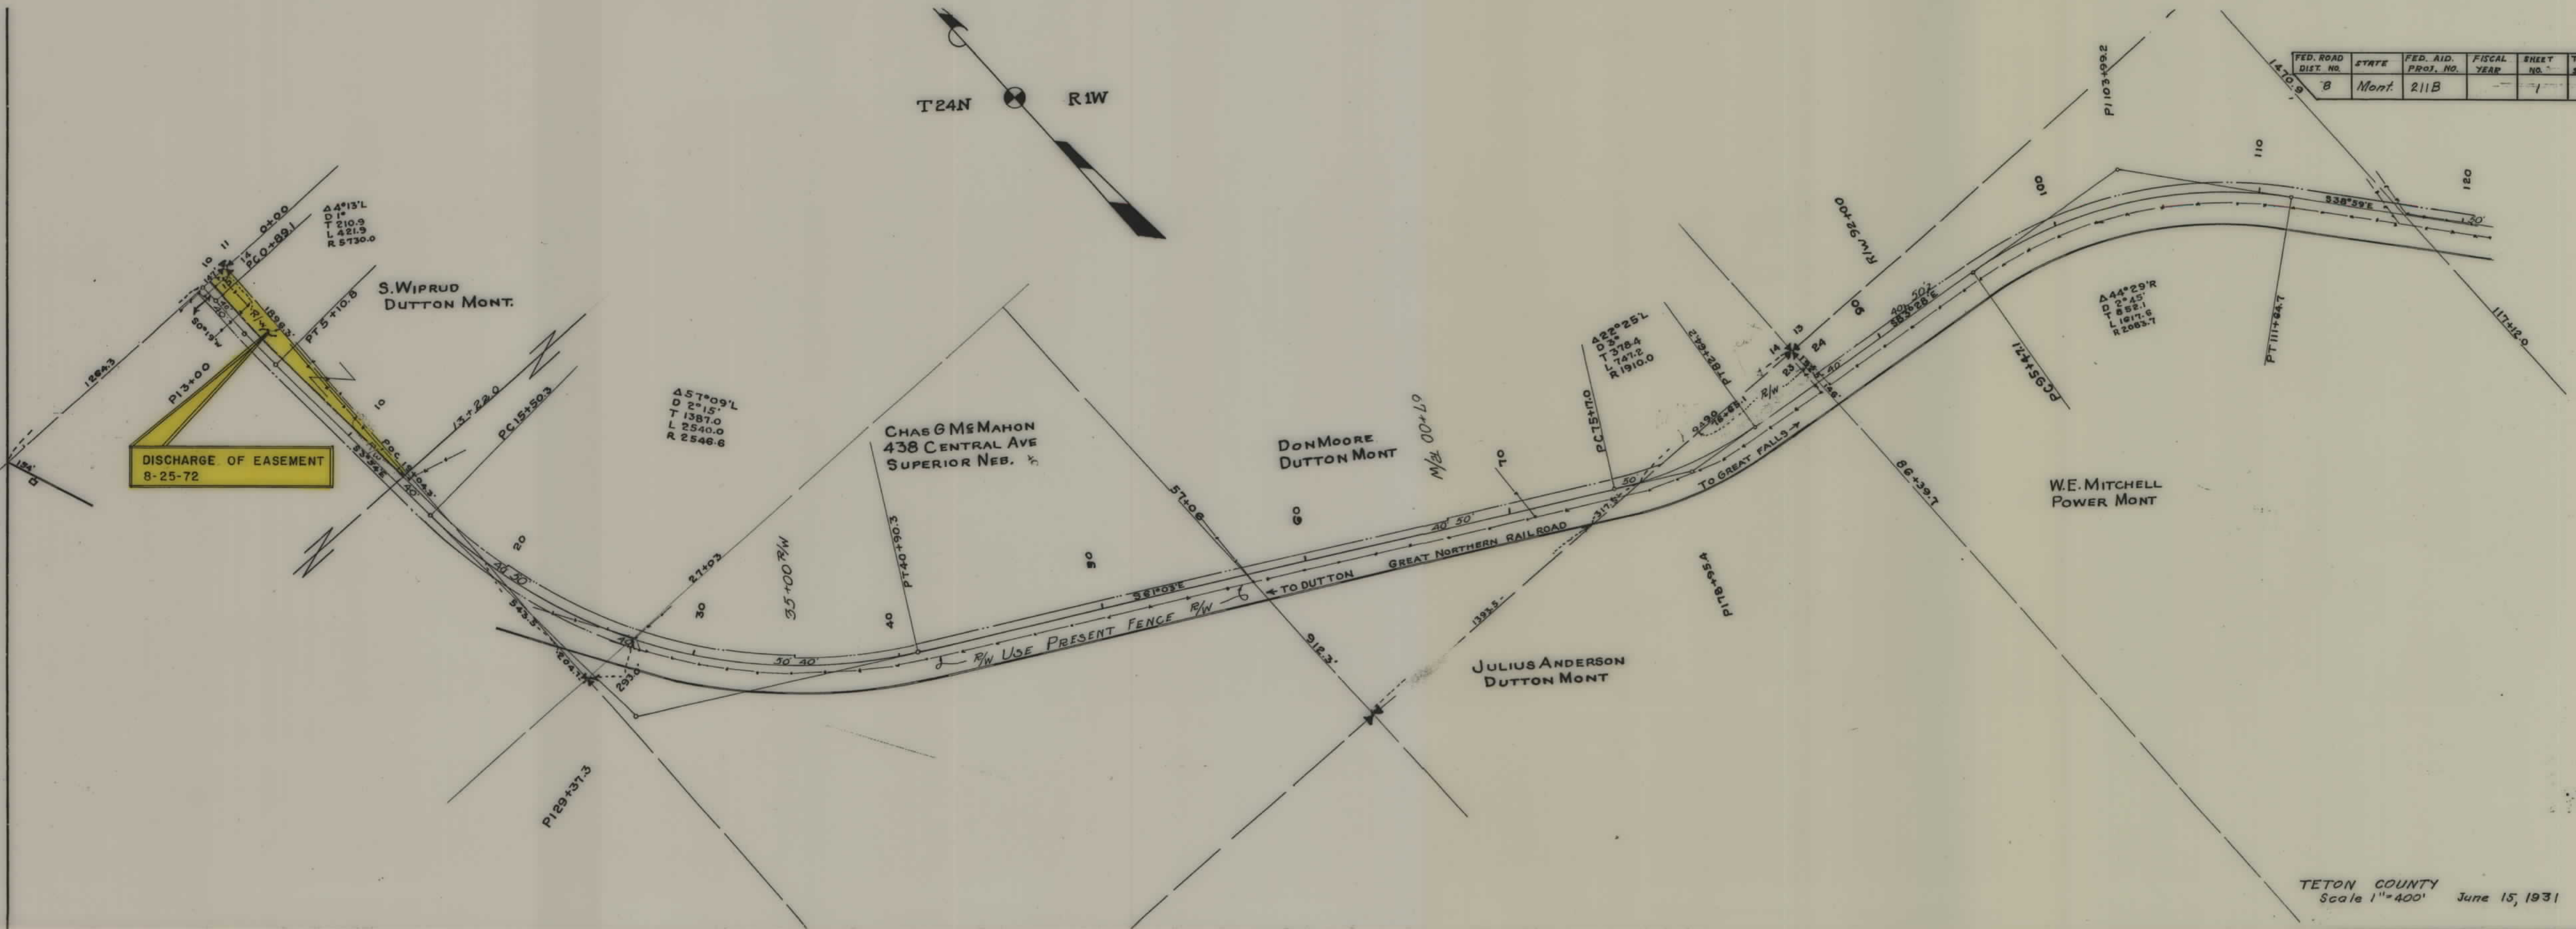



PLANS  
NOT  
TO  
SCALE

FED. ROAD DIST. NO.	STATE	FED. AID. PROJ. NO.	FISCAL YEAR	SHEET NO.	TOTAL SHEETS
8	Mont.	211B		1	6

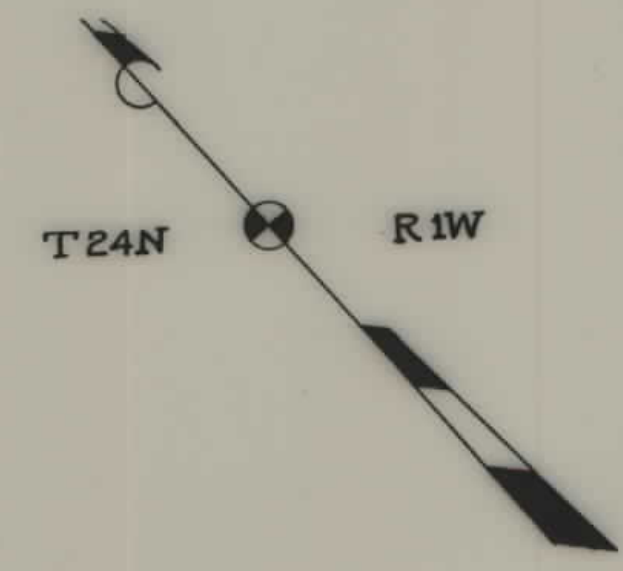

TETON COUNTY  
Scale 1"=400' June 15, 1931

DIST NO	STATE	F.A.P.	SHEET NO	TOTAL SHEETS
1	MONT	211B	2	6

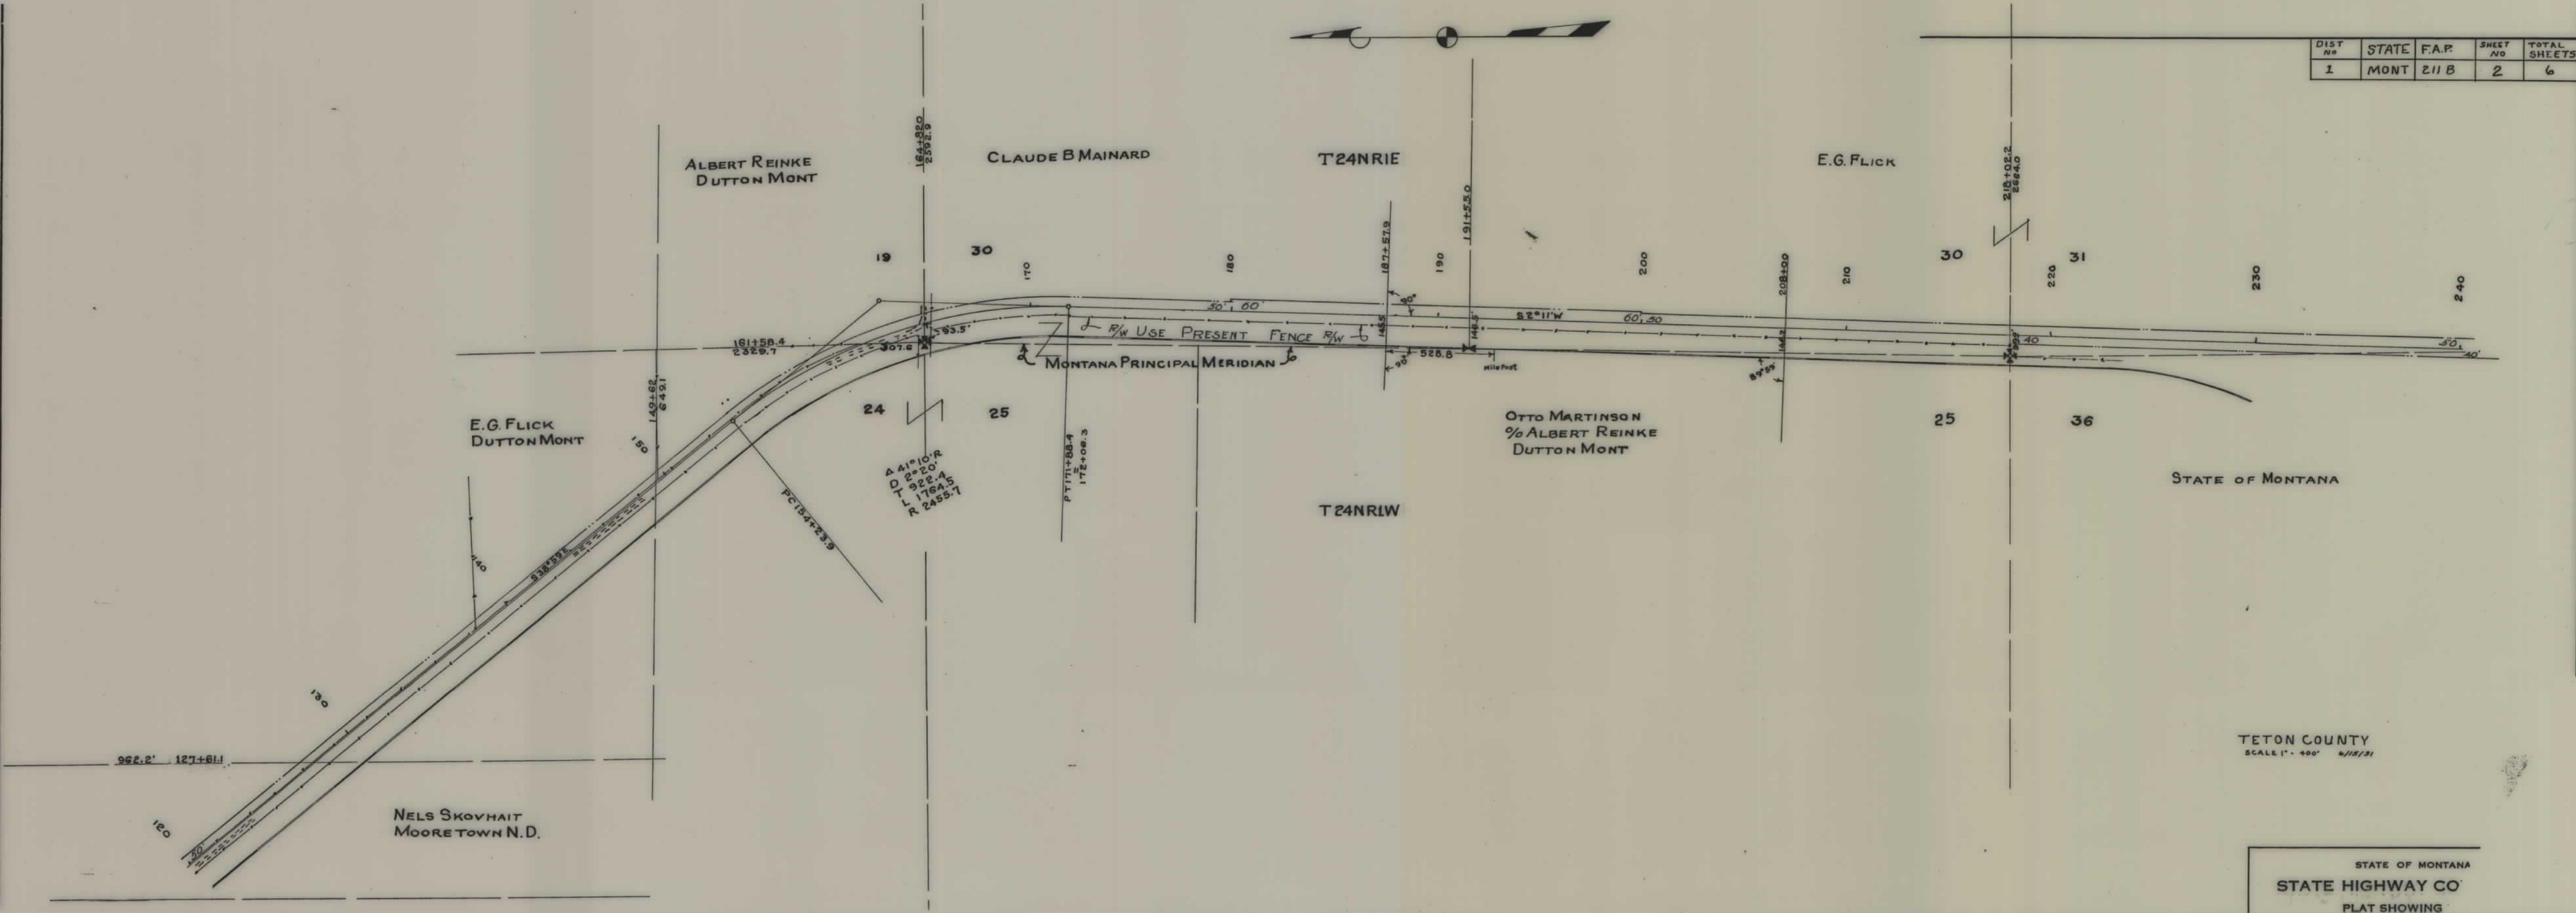

DIST No.	STATE	F.A.P.	SHEET No.	TOTAL SHEETS
1	MONT	211B	3	6



Δ2°14'L  
D 1°  
T 111.7  
L 223.3  
R 5130.0


BERNHARDT A. BJUGSTAD  
SHEYENNE ND.

SPRATT + SMULLEN  
900 NICOLETT AVE  
MINN. MINN.

SANBORN STATE BANK

WALTER S JACKSON  
% D. L. HUMPHERY  
GREAT FALLS MONT.

LOUIS VIDAS  
POWER MONT

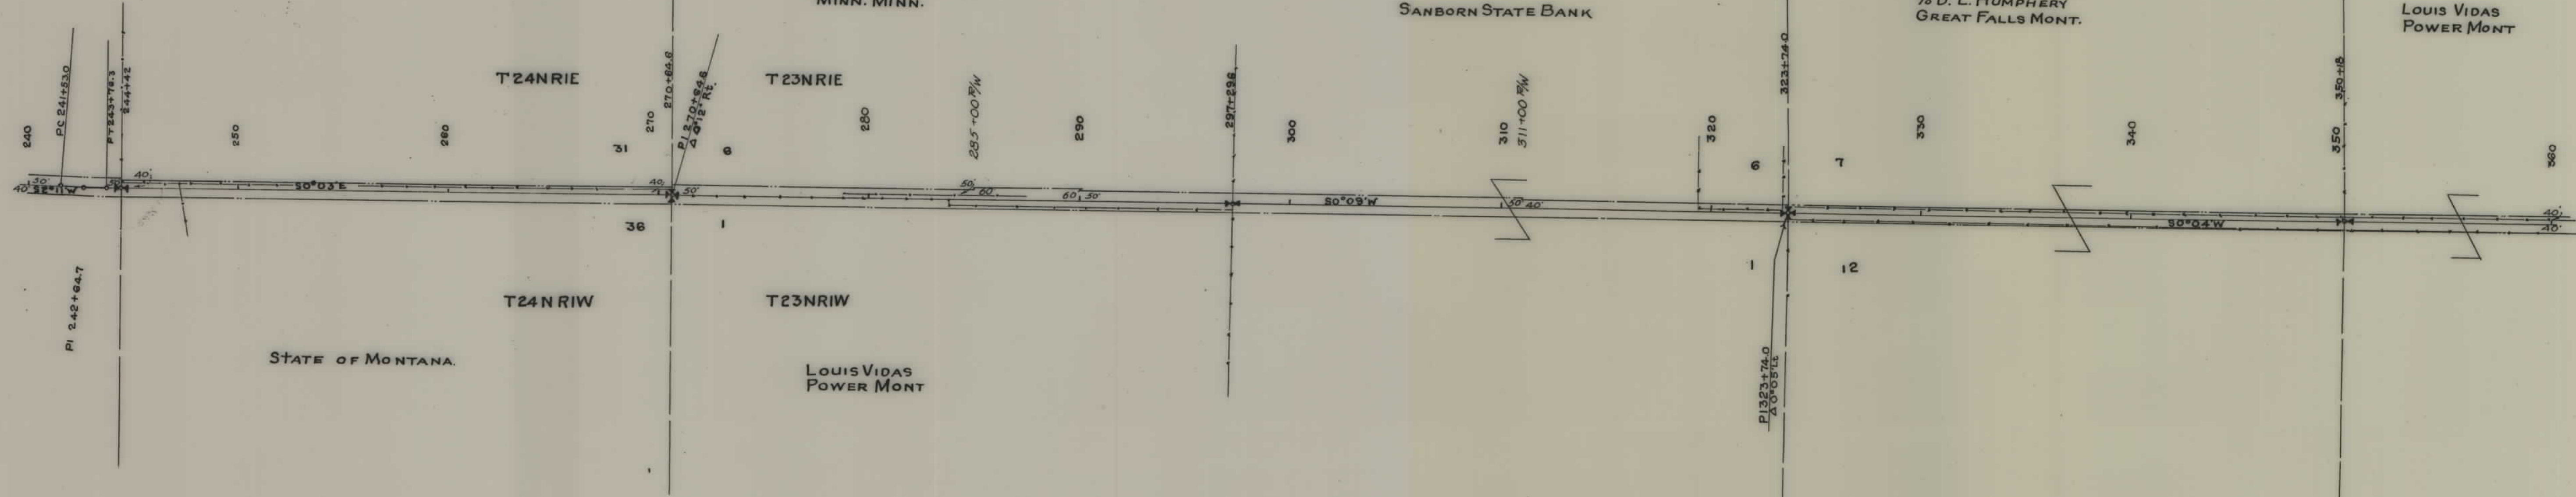


STATE OF MONTANA.

LOUIS VIDAS  
POWER MONT

TETON COUNTY  
SCALE 1" = 400' 6/15/31

FED. ROAD DIST. NO.	STATE	FED. AID PROJ. NO.	FISCAL YEAR	SHEET NO.	TOTAL SHEETS
8	Mont.	211B		4	6

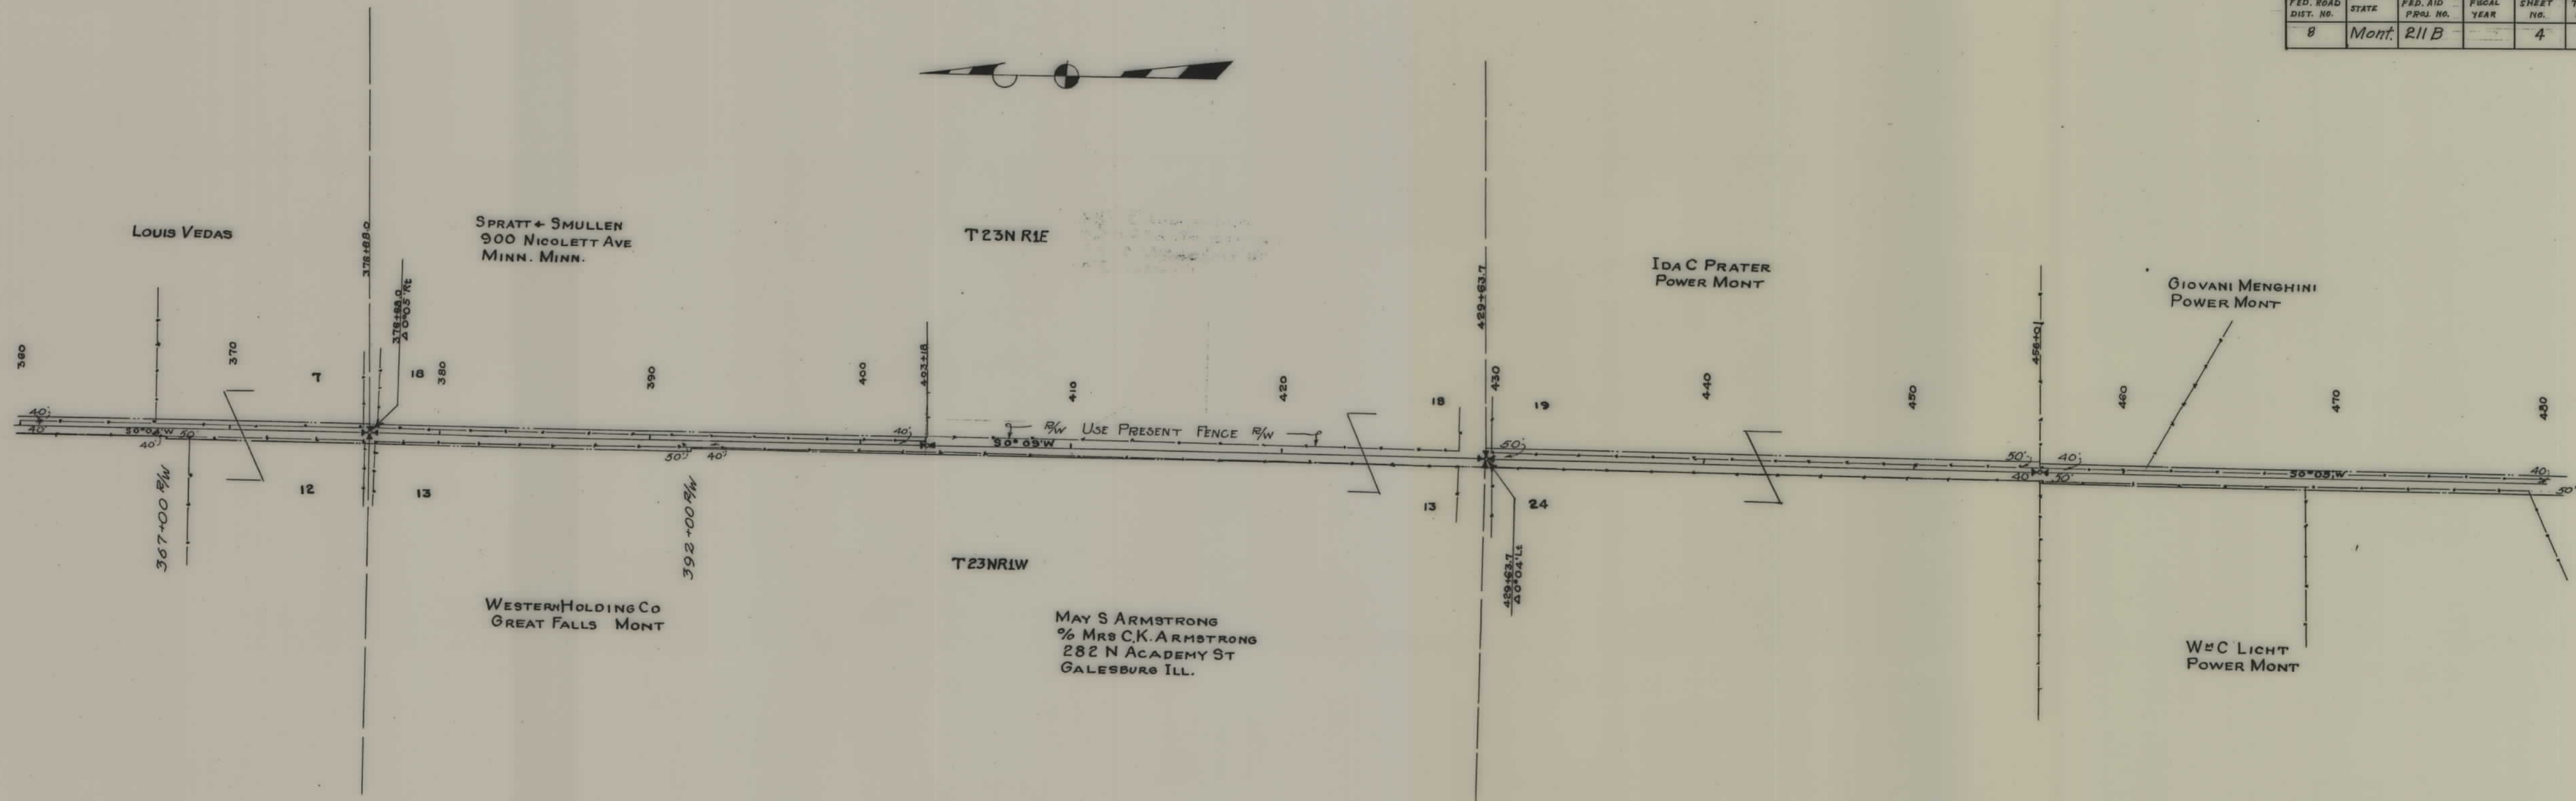

TETON COUNTY  
Scale 1"=400' JUNE 15, 1931


DIST No.	STATE	F.A.P.	SHEET No.	TOTAL SHEETS
1	MONT.	211B	5	6



TETON COUNTY  
SCALE 1" = 400' 6/10/91

STATE OF MONTANA  
STATE HIGHWAY  
PLAT &  
REQUIP

FED. ROAD DIST. NO.	STATE	FED. AID PROJ. NO.	FISCAL YEAR	SHEET NO.	TOTAL SHEETS
8	Mont.	211 B		6	6

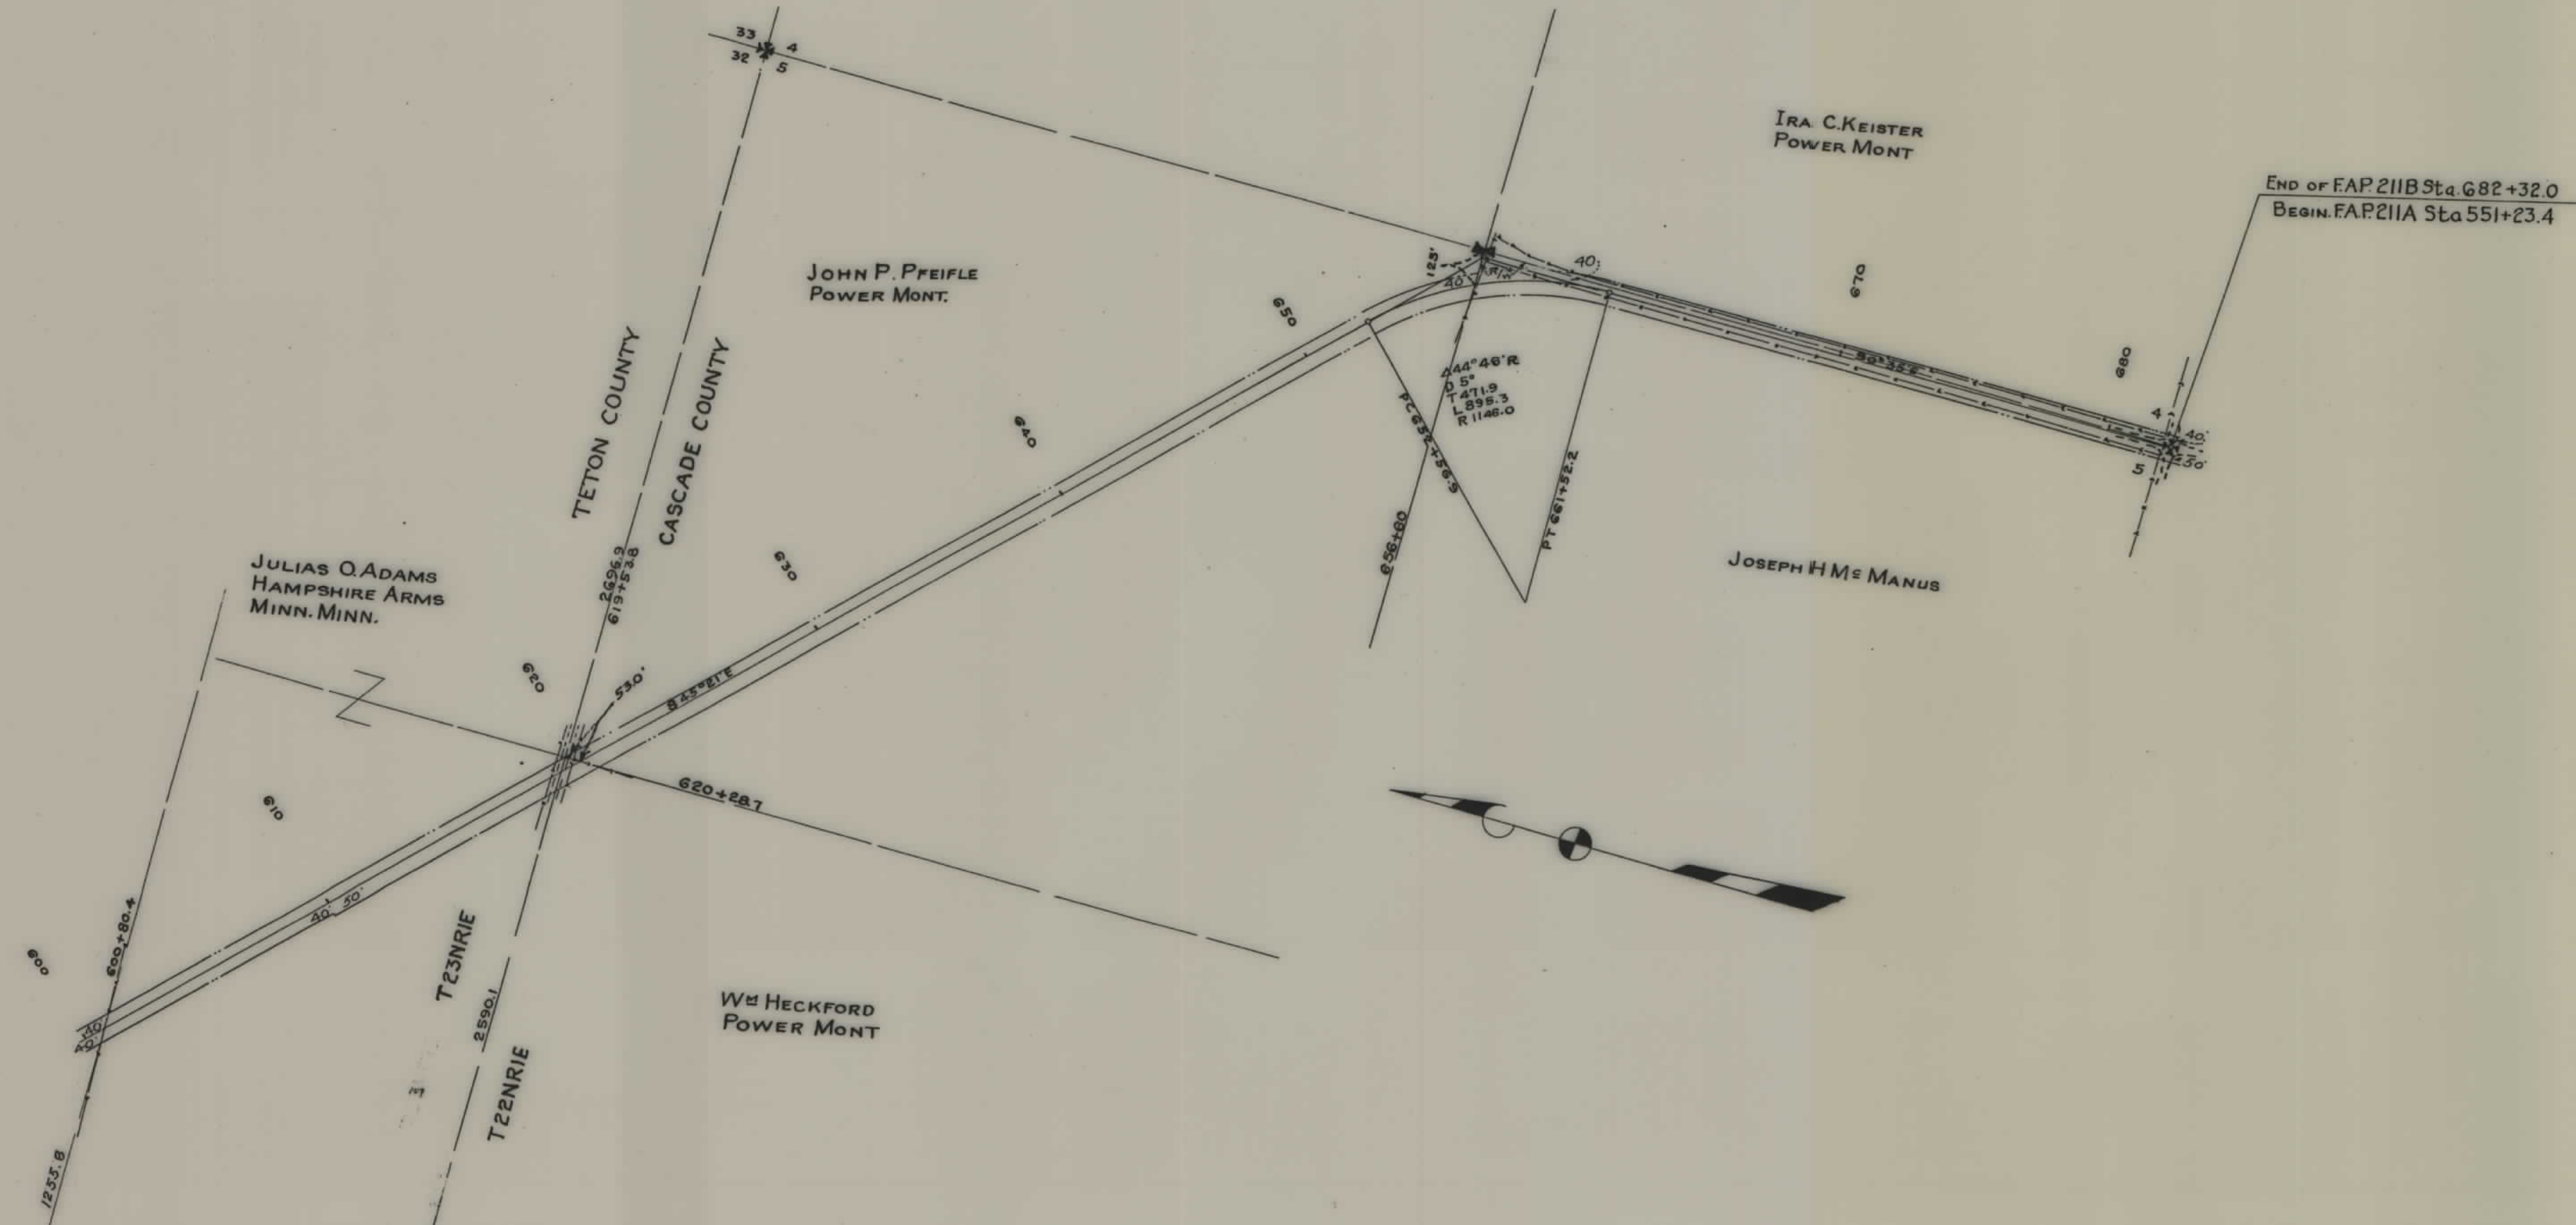

CASCADE COUNTY  
 Scale 1"=400 June 15, 1931