

PLANS
NOT
TO
SCALE

340 1660+29.4 END FRP 212 - I (2)
574 1669+99.4 BEG. FI-212(B).
N. 3195.8 E. 577.5

1671+88.0
1970 To R.R. Switch

125' Between
Hy 8 & Hy 26

125' Between
Hy 8 & Hy 26

125' Between
Hy 8 & Hy 26

SW 1/4 NW 1/4 NW 1/4 SW 1/4
George Peters
Wyola Mont. (1A)

Dan. Harstad
Wyola Mont. (2A)

John Valley
Wyola Mont. (3A)

Mrs. O'Neill
Wyola Mont. (4A)

SW 1/4 SW 1/4 R. 35 E.
White Bellied Wolf Est.
Eli Blackhawk Est.
No heirs See Supt. O'Hara
Outlined (5A)


STATE OF MONTANA
STATE HIGHWAY COMMISSION
PLAT SHOWING LAND
REQUIRED FOR RIGHT OF WAY
BIG HORN COUNTY

SCALE 1" = 400' MAP COMPLETED _____
DESCRIPTIONS WRITTEN BY _____ DATE _____
DESCRIPTIONS CHECKED BY _____ DATE _____
APPROVED BY _____ PLANS DEPT _____
APPROVED BY _____ R.W. ENGINEER _____

FED. ROAD DIST. NO.	STATE	FED. AID PROJ. NO.	STATE T/W No.	SHEET NO.	TOTAL SHEETS
1	MONT.	FI-212(B)		1	5

access control map
FI 212 (8) 1 5

FED. ROAD DIST. NO.	STATE	FED. AID PROJ. NO.	STATE P/W NO.	SHEET NO.	TOTAL SHEETS
1	MONT.	FI-212 (8)		2	5

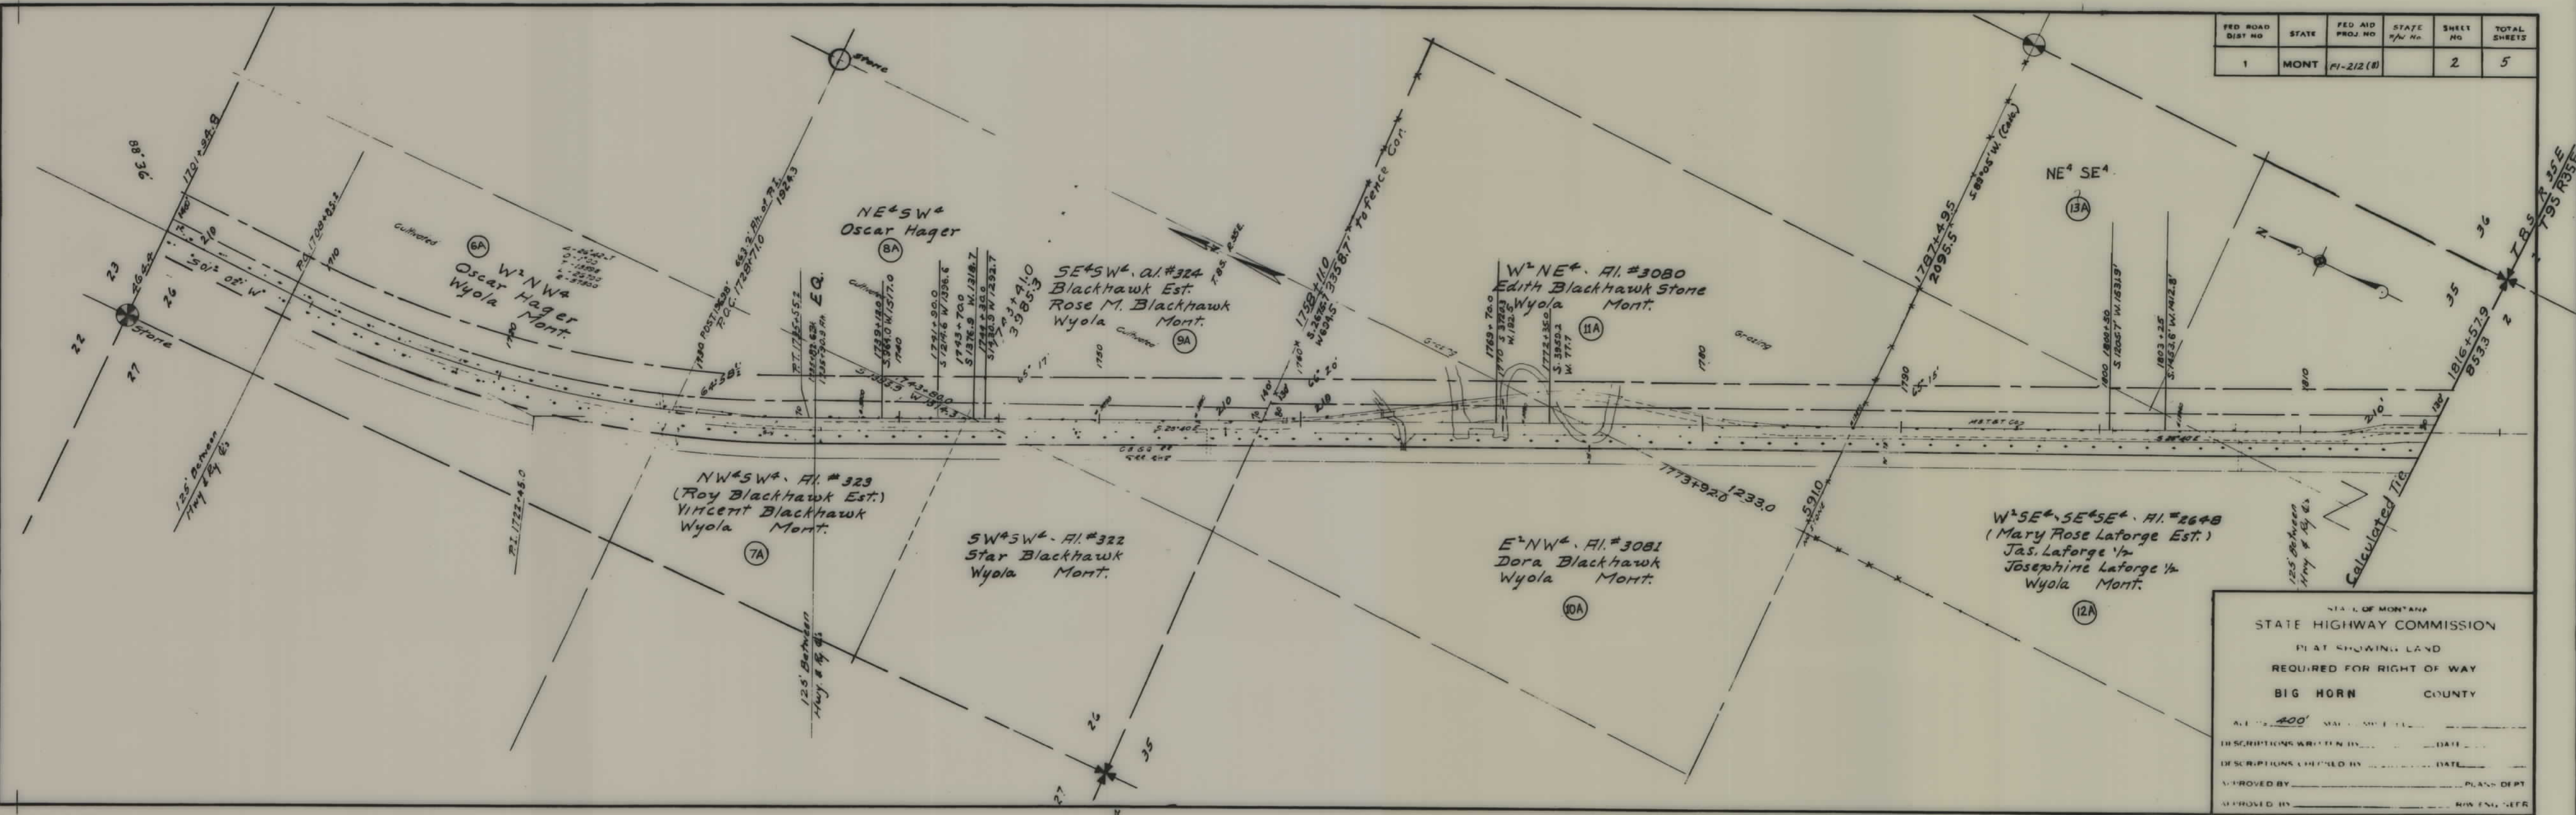

STATE OF MONTANA
STATE HIGHWAY COMMISSION
PLAT SHOWING LAND
REQUIRED FOR RIGHT OF WAY
BIG HORN COUNTY

ALL TO 400' SCALE 1" = 400'

DESCRIPTIONS WRITTEN BY _____ DATE _____

DESCRIPTIONS CHECKED BY _____ DATE _____

APPROVED BY _____ PLANS DEPT.

APPROVED BY _____ RECORDS DEPT.

FED. ROAD DIST. NO.	STATE	FED. AID PROJ. NO.	STATE R/W NO.	SHEET NO.	TOTAL SHEETS
1	MONT.	FI-212(8)		4	5

PARCEL NO.	LANDOWNER	BASE AREA
①	PADDOCK RANCH CO. BOX 266, RANCHESTER WYOMING - 82839	1.45 AC.

* AUTH. FOR ACQ. 10-17-78

STATE OF MONTANA
STATE HIGHWAY COMMISSION
PLAT SHOWING LAND
REQUIRED FOR RIGHT OF WAY
BIG HORN COUNTY


SCALE 1" = 40' MAP COMPLETED 7-0

DESCRIPTIONS WRITTEN BY 7-0 DATE


DESCRIPTIONS CHECKED BY 7-0 DATE

APPROVED BY 7-0 PLANS DEPT.

APPROVED BY 7-0 R/W ENGINEER

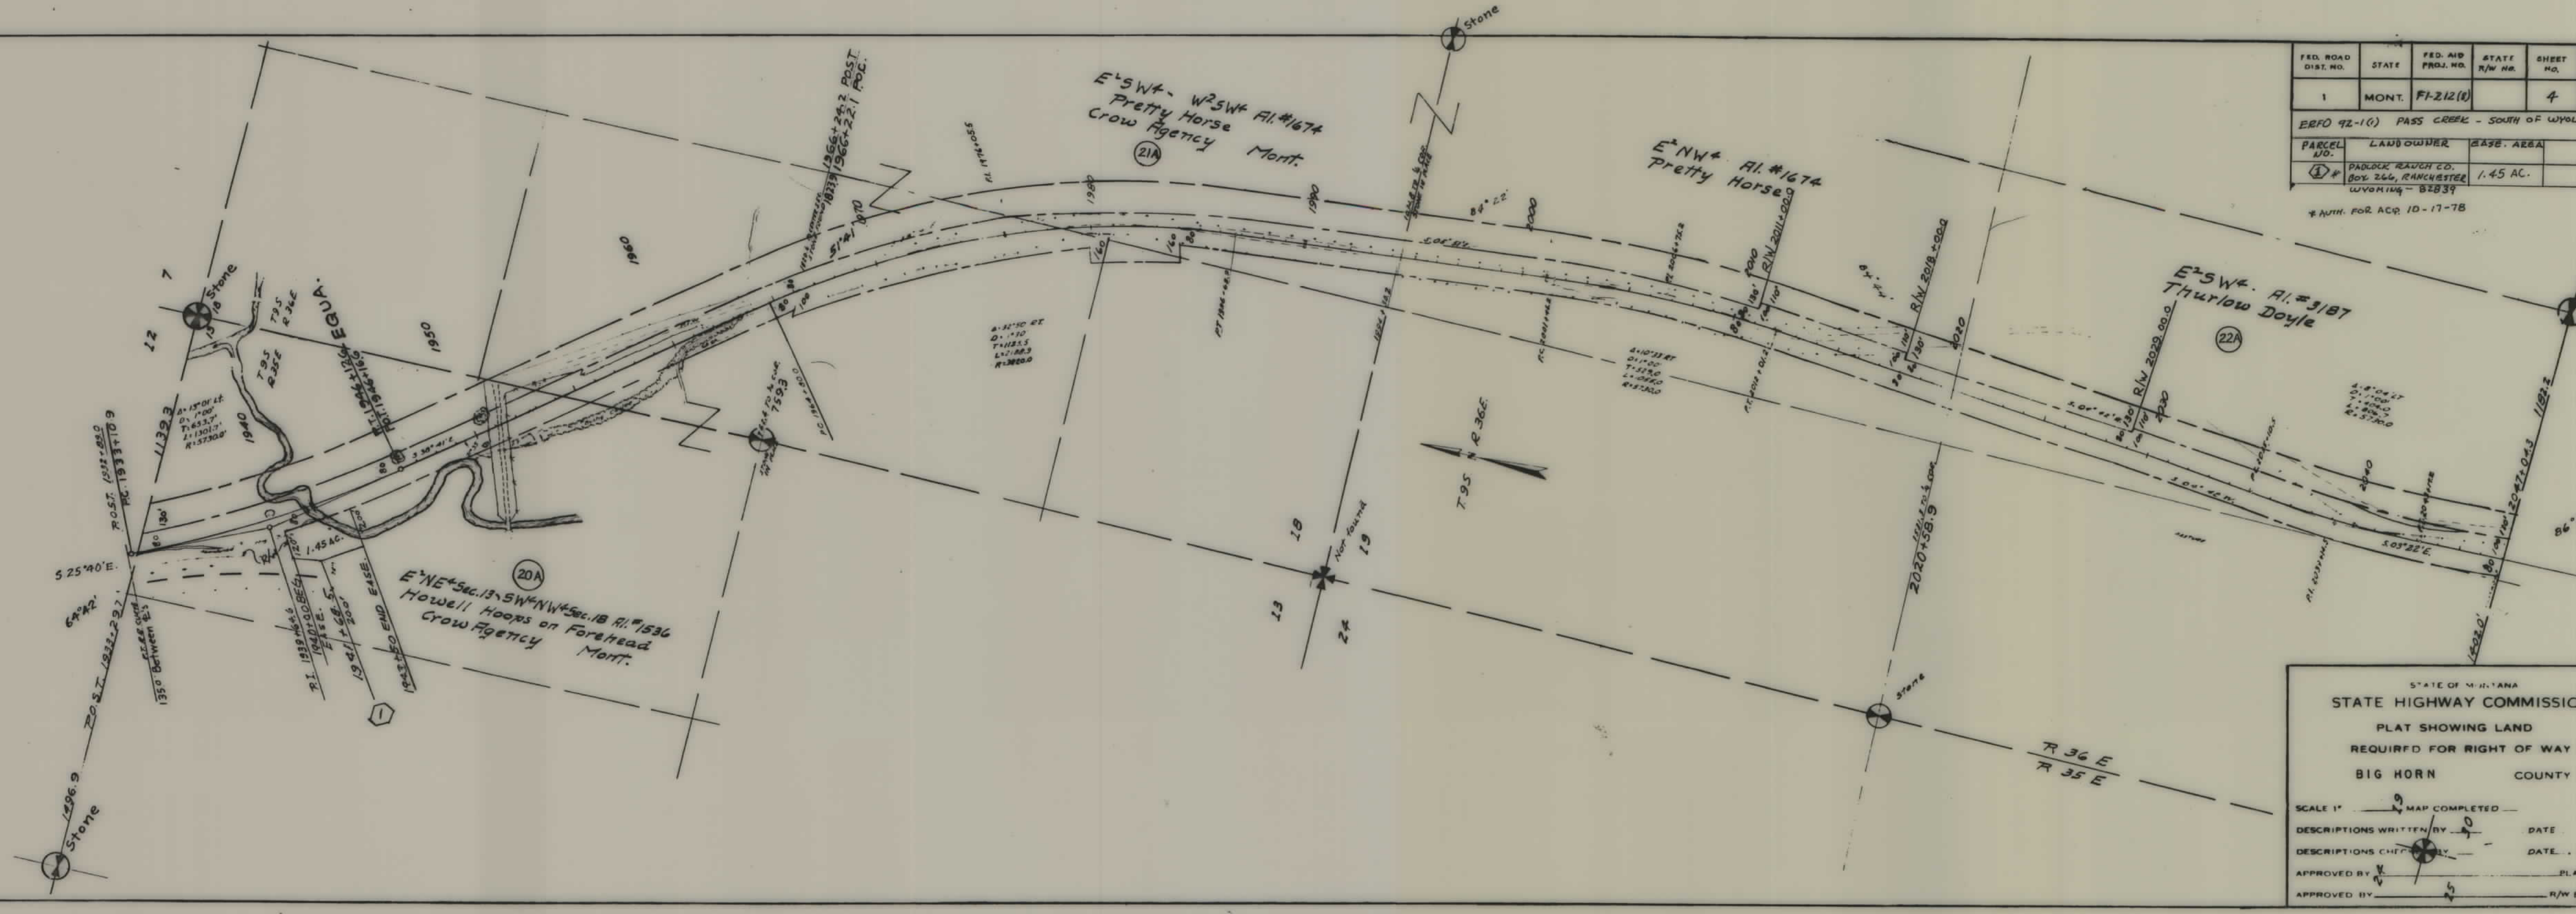

FED ROAD DIST NO	STATE	FED AID PROJ NO	STATE R/W No	SHEET NO.	TOTAL SHEETS
1	MONT	FI-212(8)		5	5

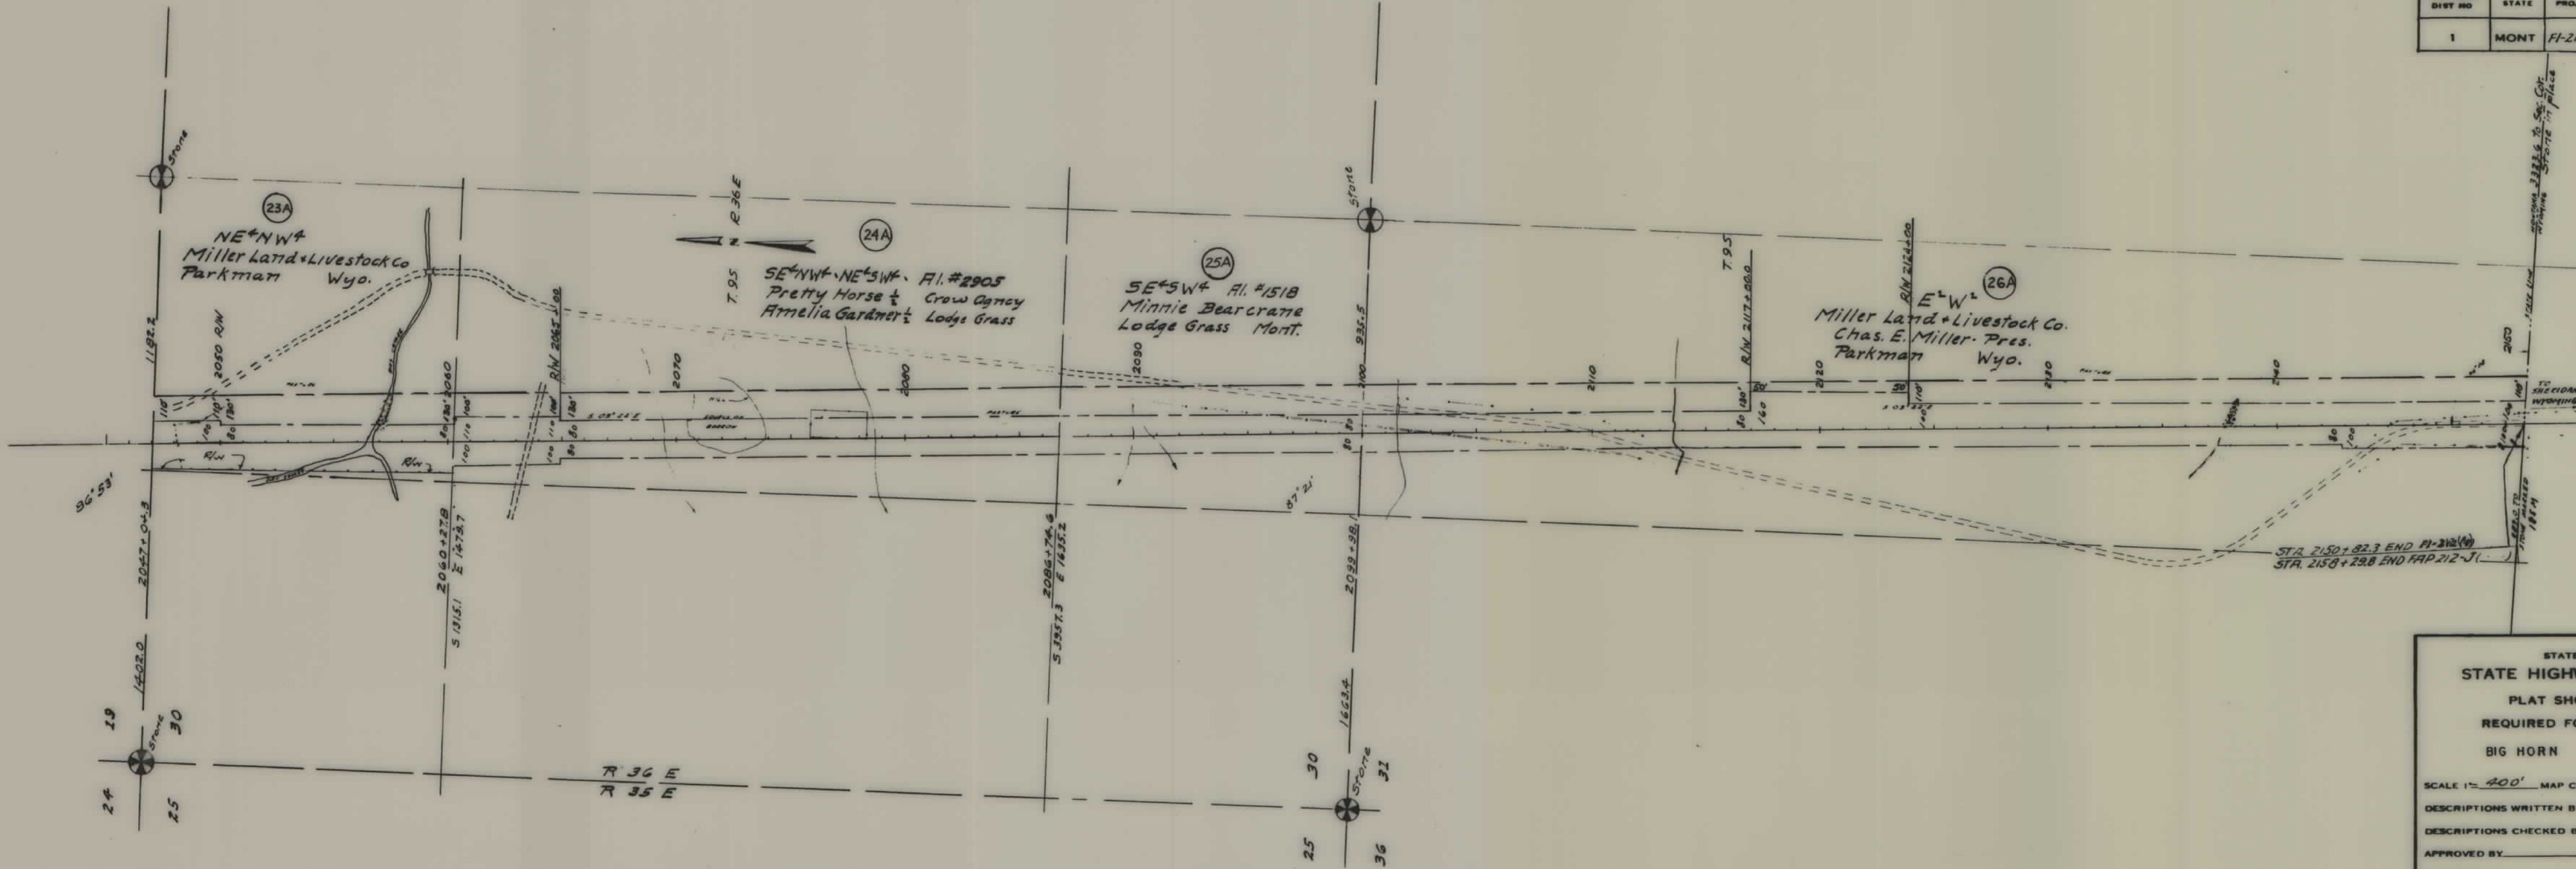

STATE OF MONTANA
STATE HIGHWAY COMMISSION
 PLAT SHOWING LAND
 REQUIRED FOR RIGHT OF WAY
 BIG HORN COUNTY

SCALE 1" = 400' MAP COMPLETED _____
 DESCRIPTIONS WRITTEN BY _____ DATE _____
 DESCRIPTIONS CHECKED BY _____ DATE _____
 APPROVED BY _____ PLANS DEPT.
 APPROVED BY _____ R/W ENGINEER