



PLANS
NOT
TO
SCALE

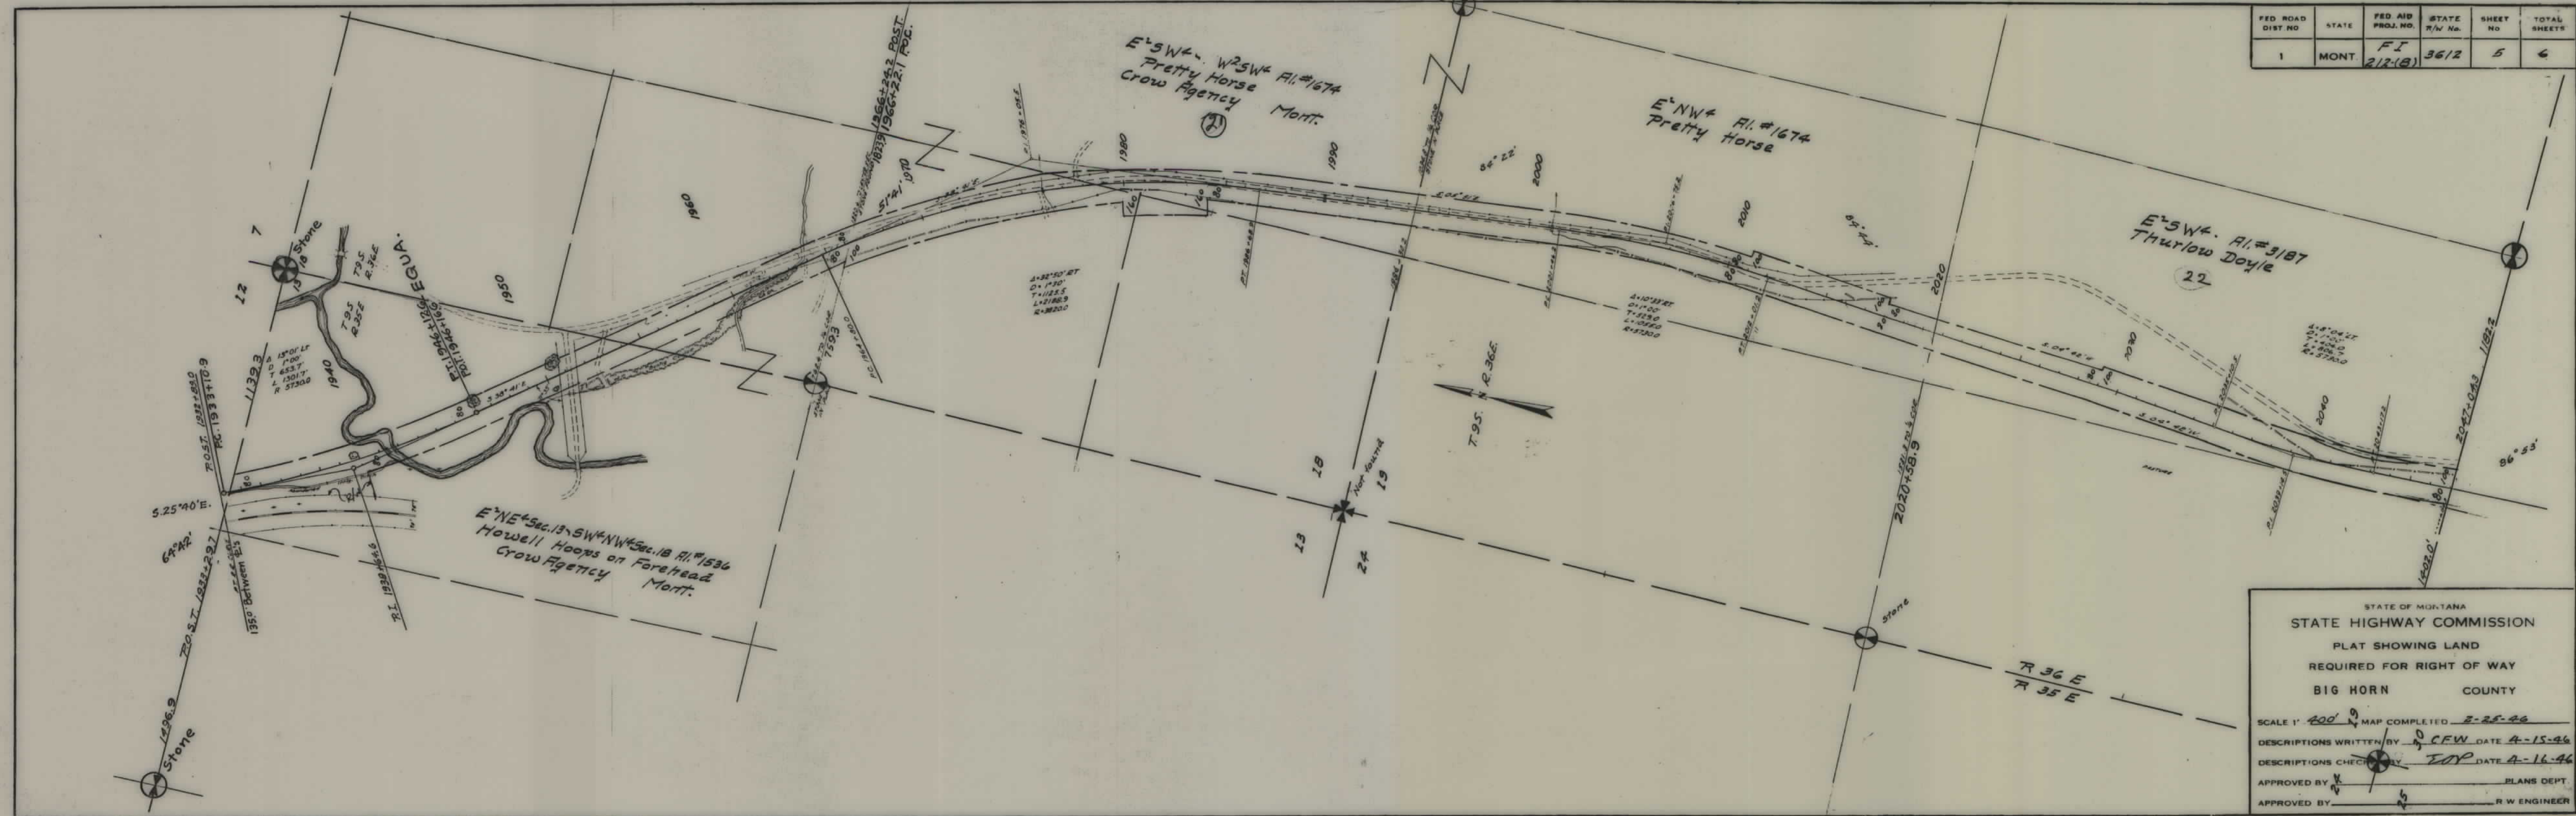

FED. ROAD DIST. NO.	STATE	FED. AID PROJ. NO.	STATE R/W No.	SHEET NO.	TOTAL SHEETS
1	MONT.	FI 212(B)	3612	6	6

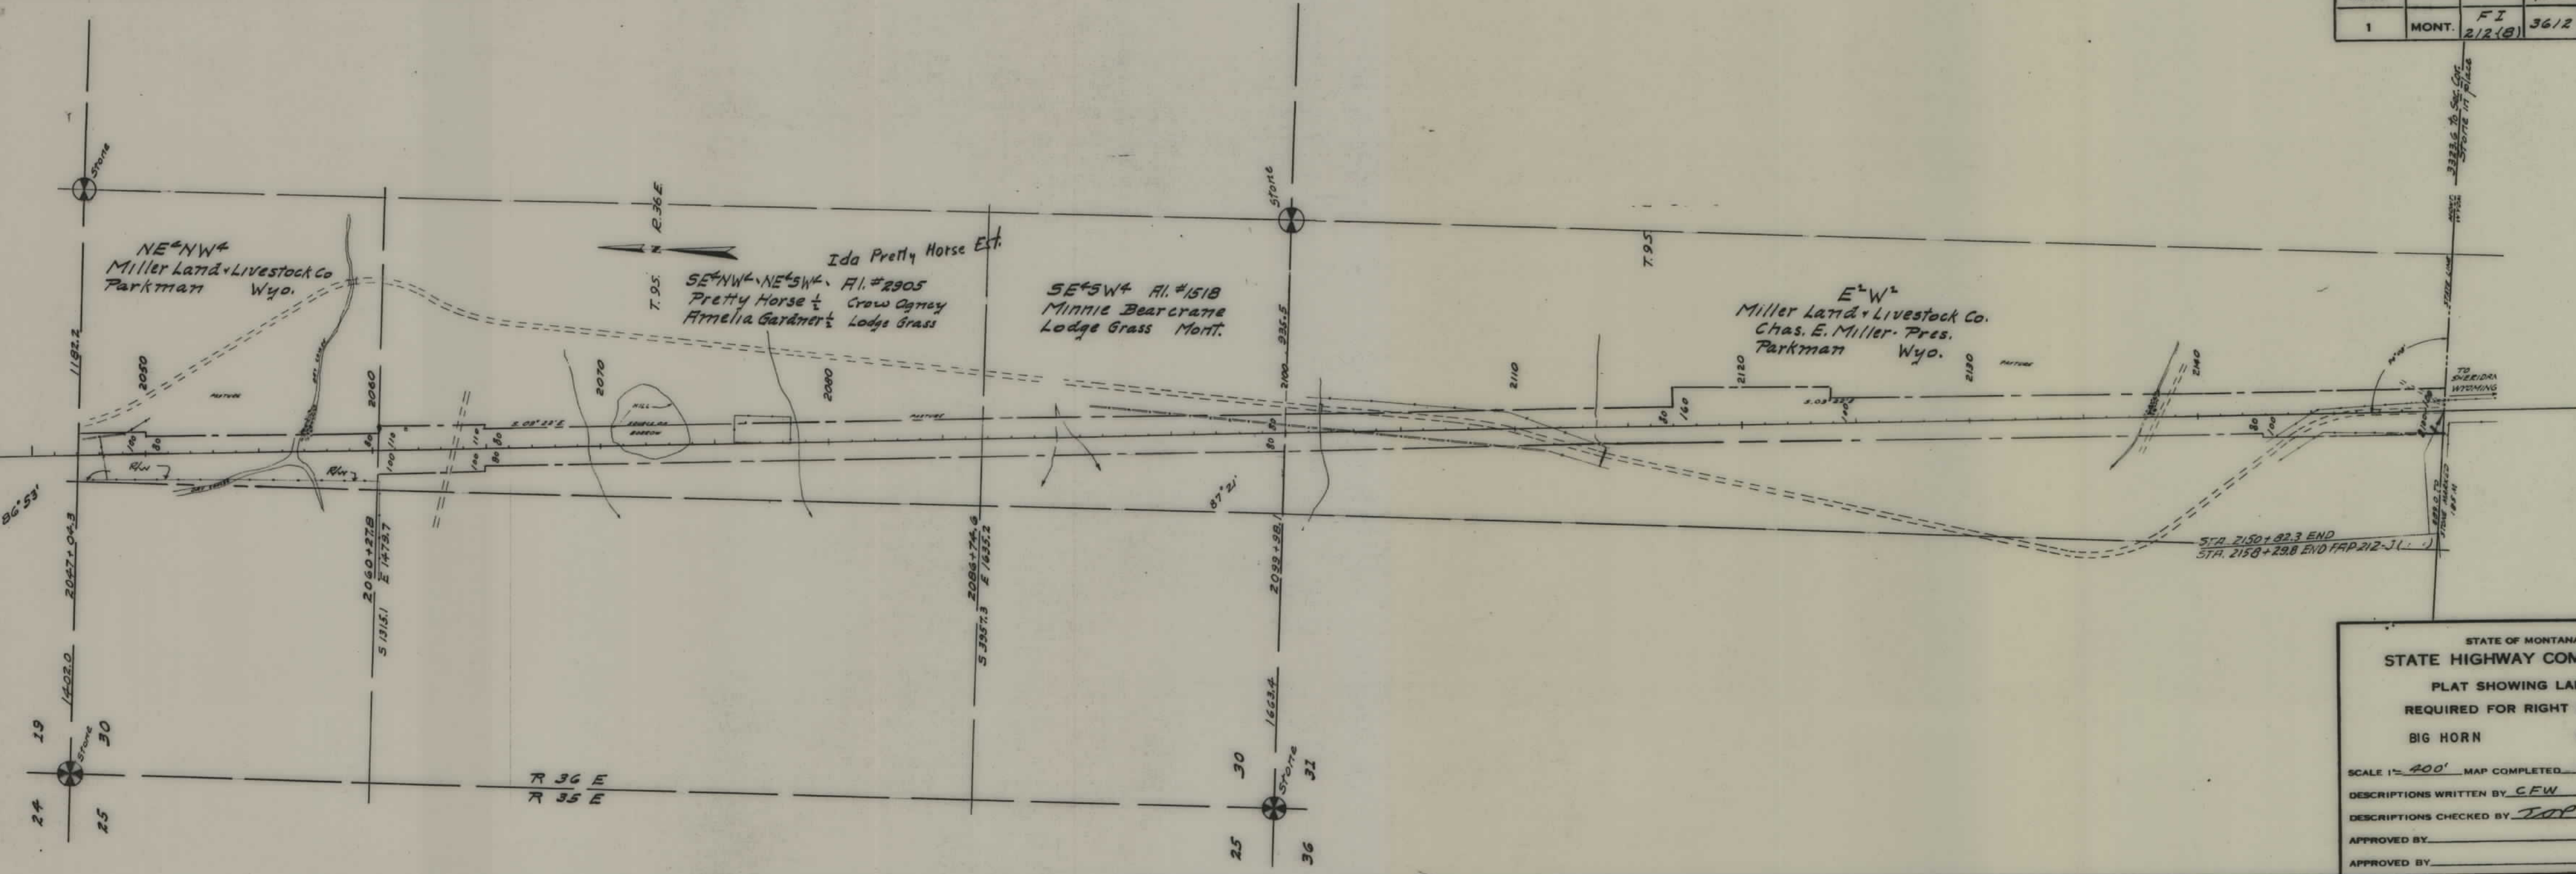

STATE OF MONTANA
STATE HIGHWAY COMMISSION
 PLAT SHOWING LAND
 REQUIRED FOR RIGHT OF WAY
 BIG HORN COUNTY

SCALE 1" = 400' MAP COMPLETED 2-25-46
 DESCRIPTIONS WRITTEN BY CFW DATE 4-15-46
 DESCRIPTIONS CHECKED BY JOP DATE 4-16-46
 APPROVED BY _____ PLANS DEPT.
 APPROVED BY _____ R/W ENGINEER