



PLANS
NOT
TO
SCALE

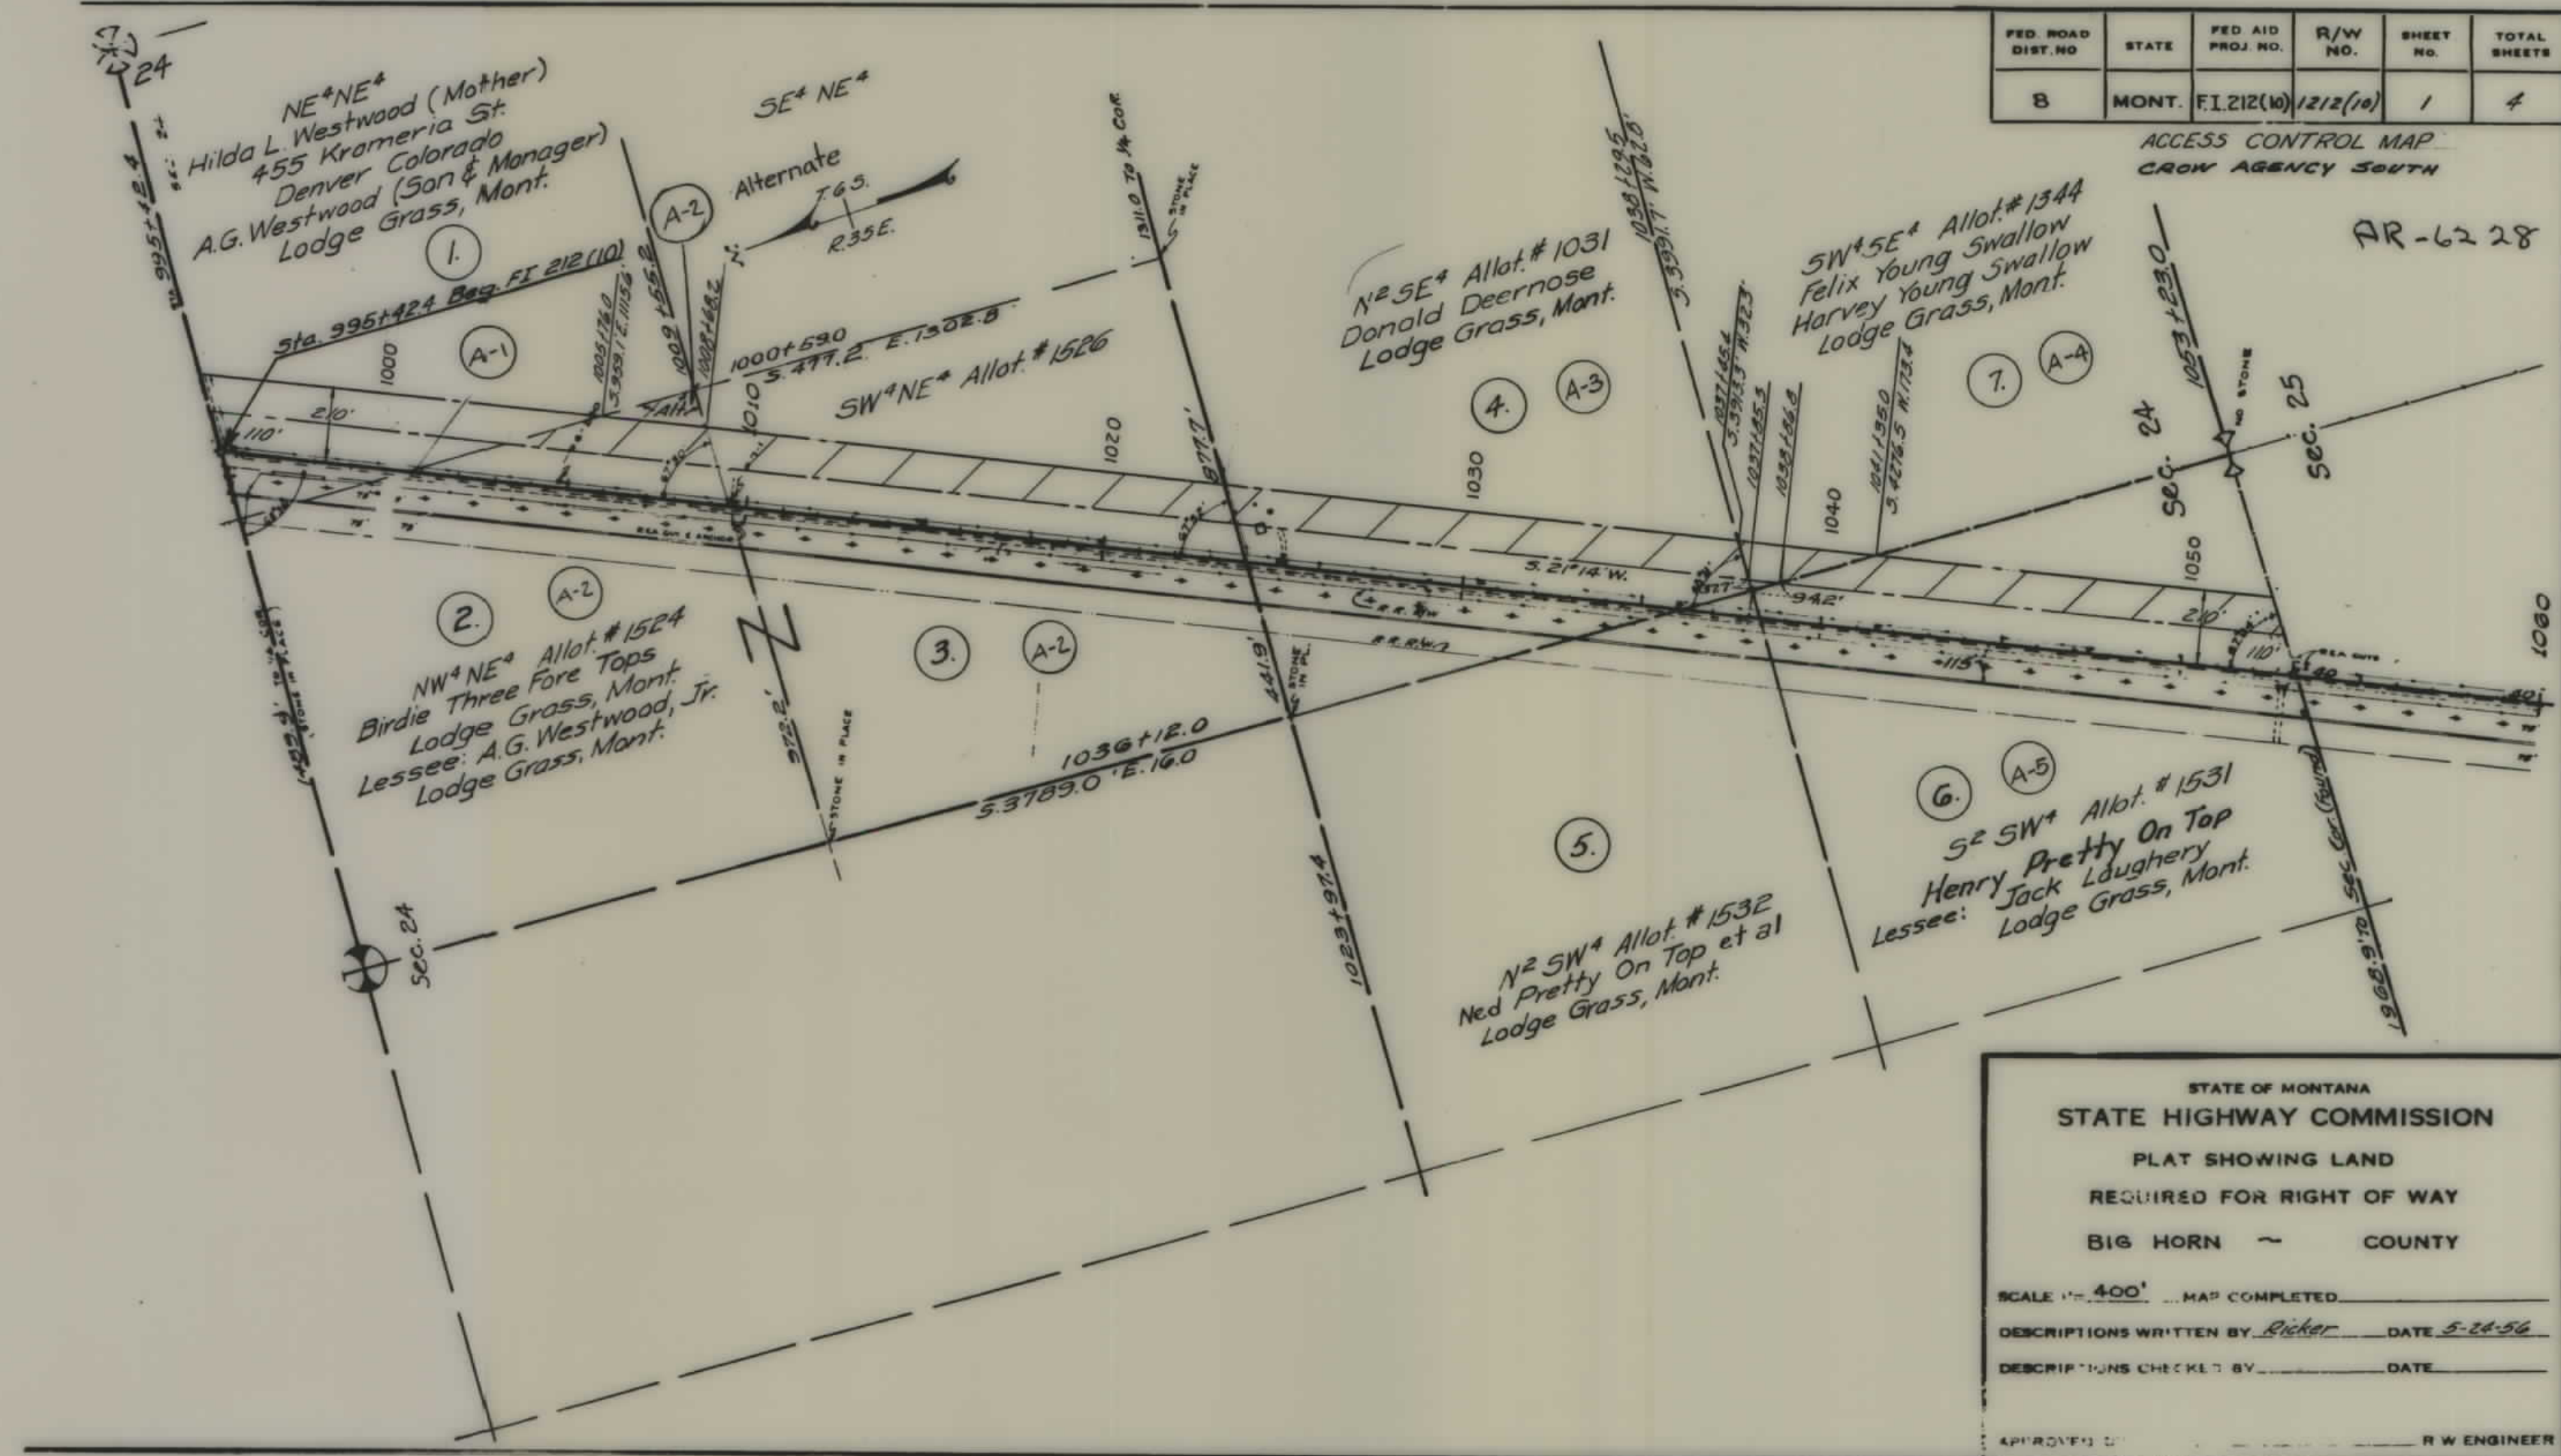

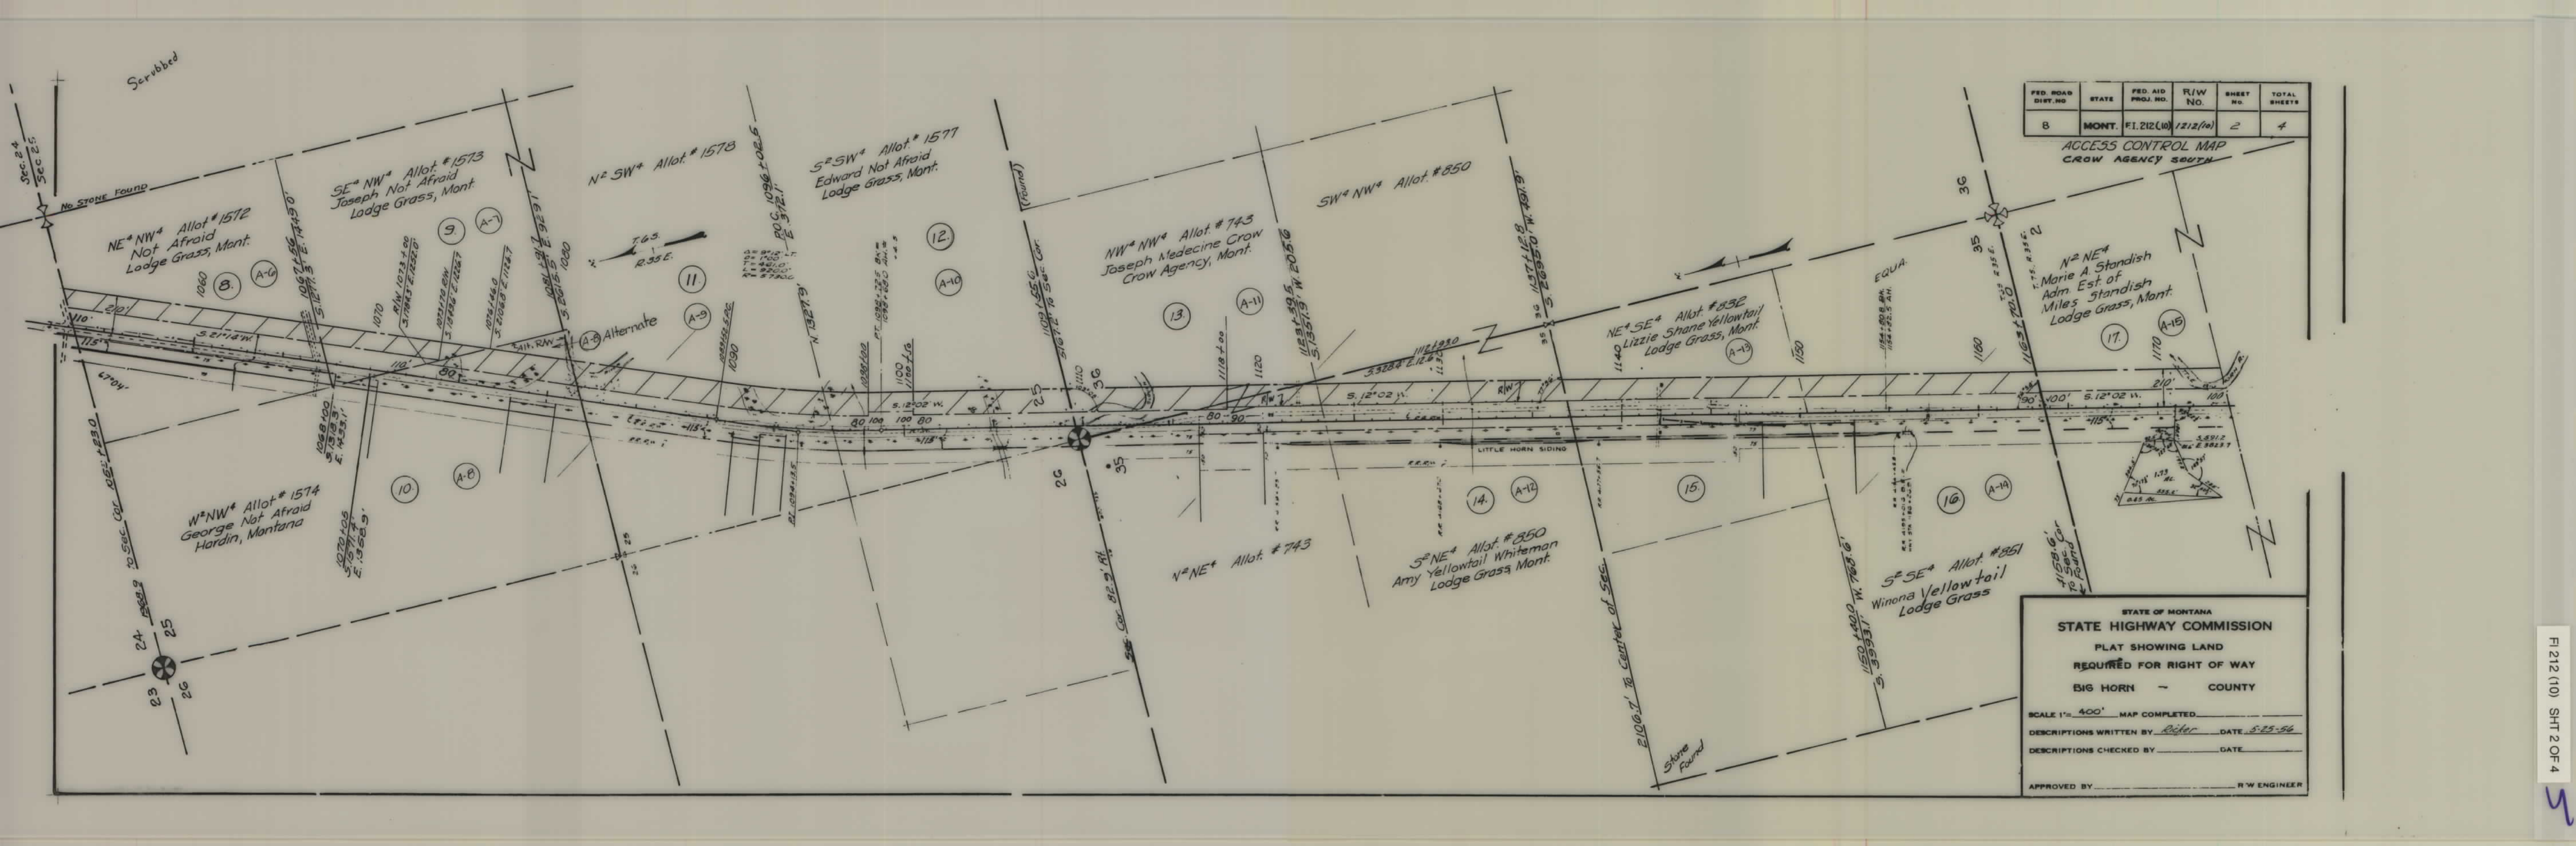

FED. ROAD DIST. NO.	STATE	FED. AID PROJ. NO.	R/W NO.	SHEET NO.	TOTAL SHEETS
8	MONT.	F.I. 212(10)	1212/10	2	4


ACCESS CONTROL MAP
CROW AGENCY SOUTH

STATE OF MONTANA
STATE HIGHWAY COMMISSION
PLAT SHOWING LAND
REQUIRED FOR RIGHT OF WAY
BIG HORN COUNTY

SCALE 1" = 400' MAP COMPLETED _____
DESCRIPTIONS WRITTEN BY Ricker DATE 5-25-56
DESCRIPTIONS CHECKED BY _____ DATE _____
APPROVED BY _____ R/W ENGINEER

FED. ROAD DIST. NO.	STATE	FED. AID PROJ. NO.	R/W NO.	SHEET NO.	TOTAL SHEETS
8	MONT.	FI 212(10)	1212(10)	4	4

ACCESS CONTROL MAP
CROW AGENCY SOUTH

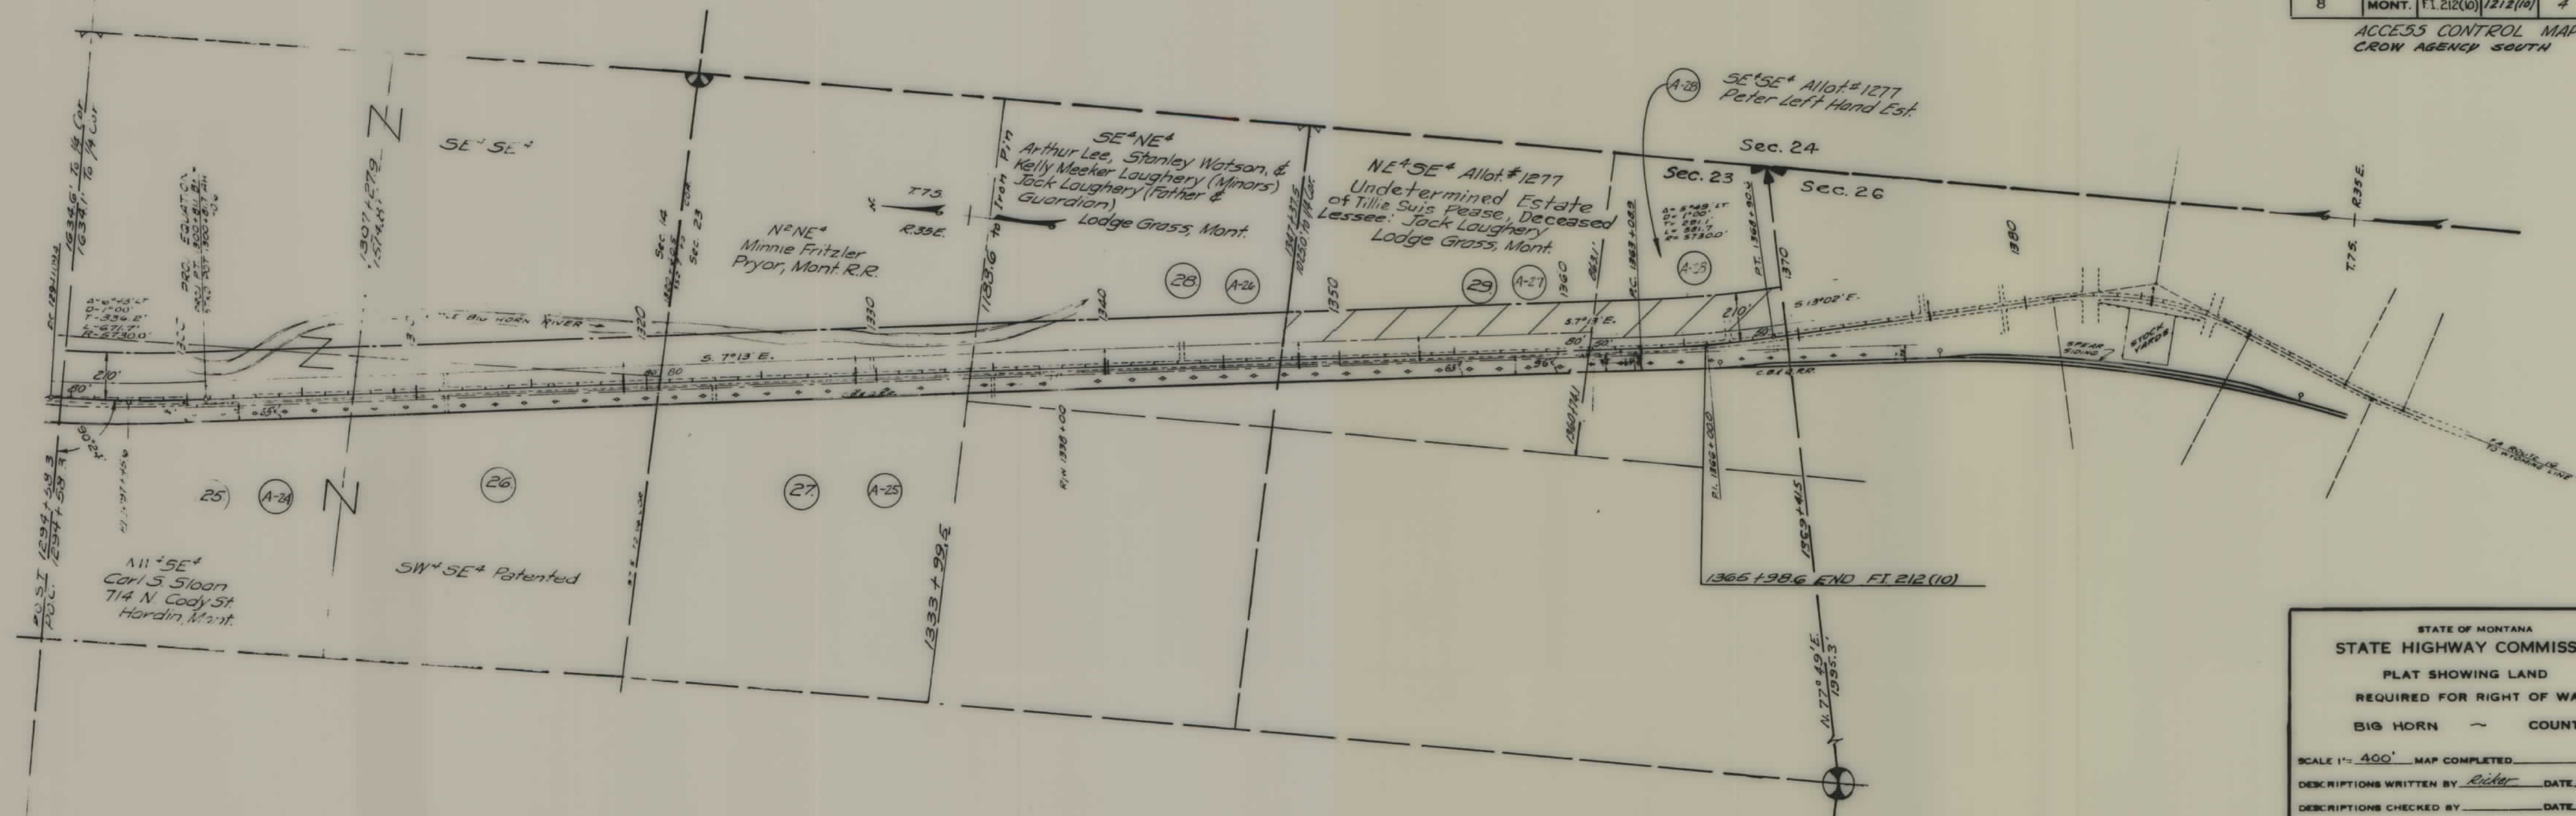

STATE OF MONTANA
STATE HIGHWAY COMMISSION
PLAT SHOWING LAND
REQUIRED FOR RIGHT OF WAY
BIG HORN ~ COUNTY

SCALE 1" = 400' MAP COMPLETED _____
 DESCRIPTIONS WRITTEN BY Ricker DATE 5-28-56
 DESCRIPTIONS CHECKED BY _____ DATE _____
 APPROVED BY _____ R W ENGINEER