



PLANS
NOT
TO
SCALE

PLAT NO.	STATE	F.A.P.	SHEET NO.	TOTAL SHEETS
1	MONT.	2150	2	4

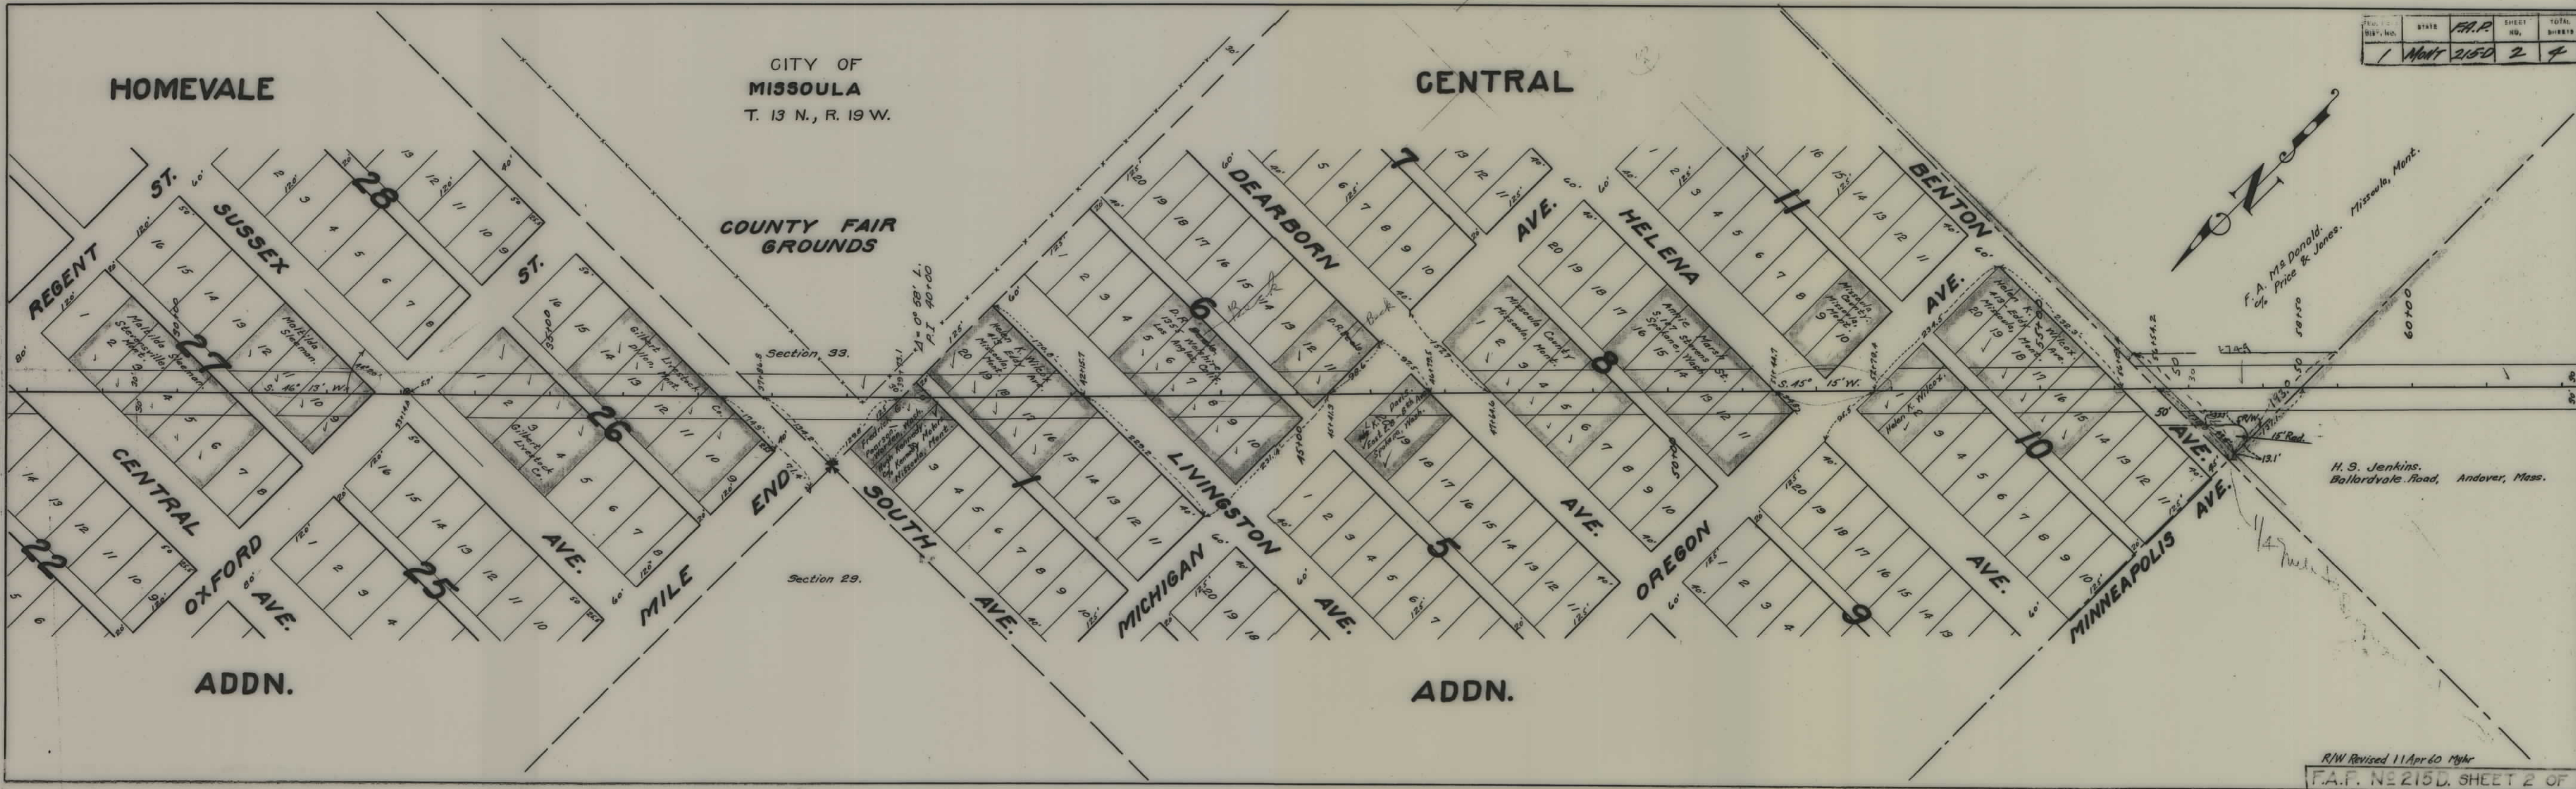


T.O. ROAD DIST. M.D.	STATE	F.A.P.	SHEET NO.	TOTAL SHEETS
1	MONT.	215D	3	4

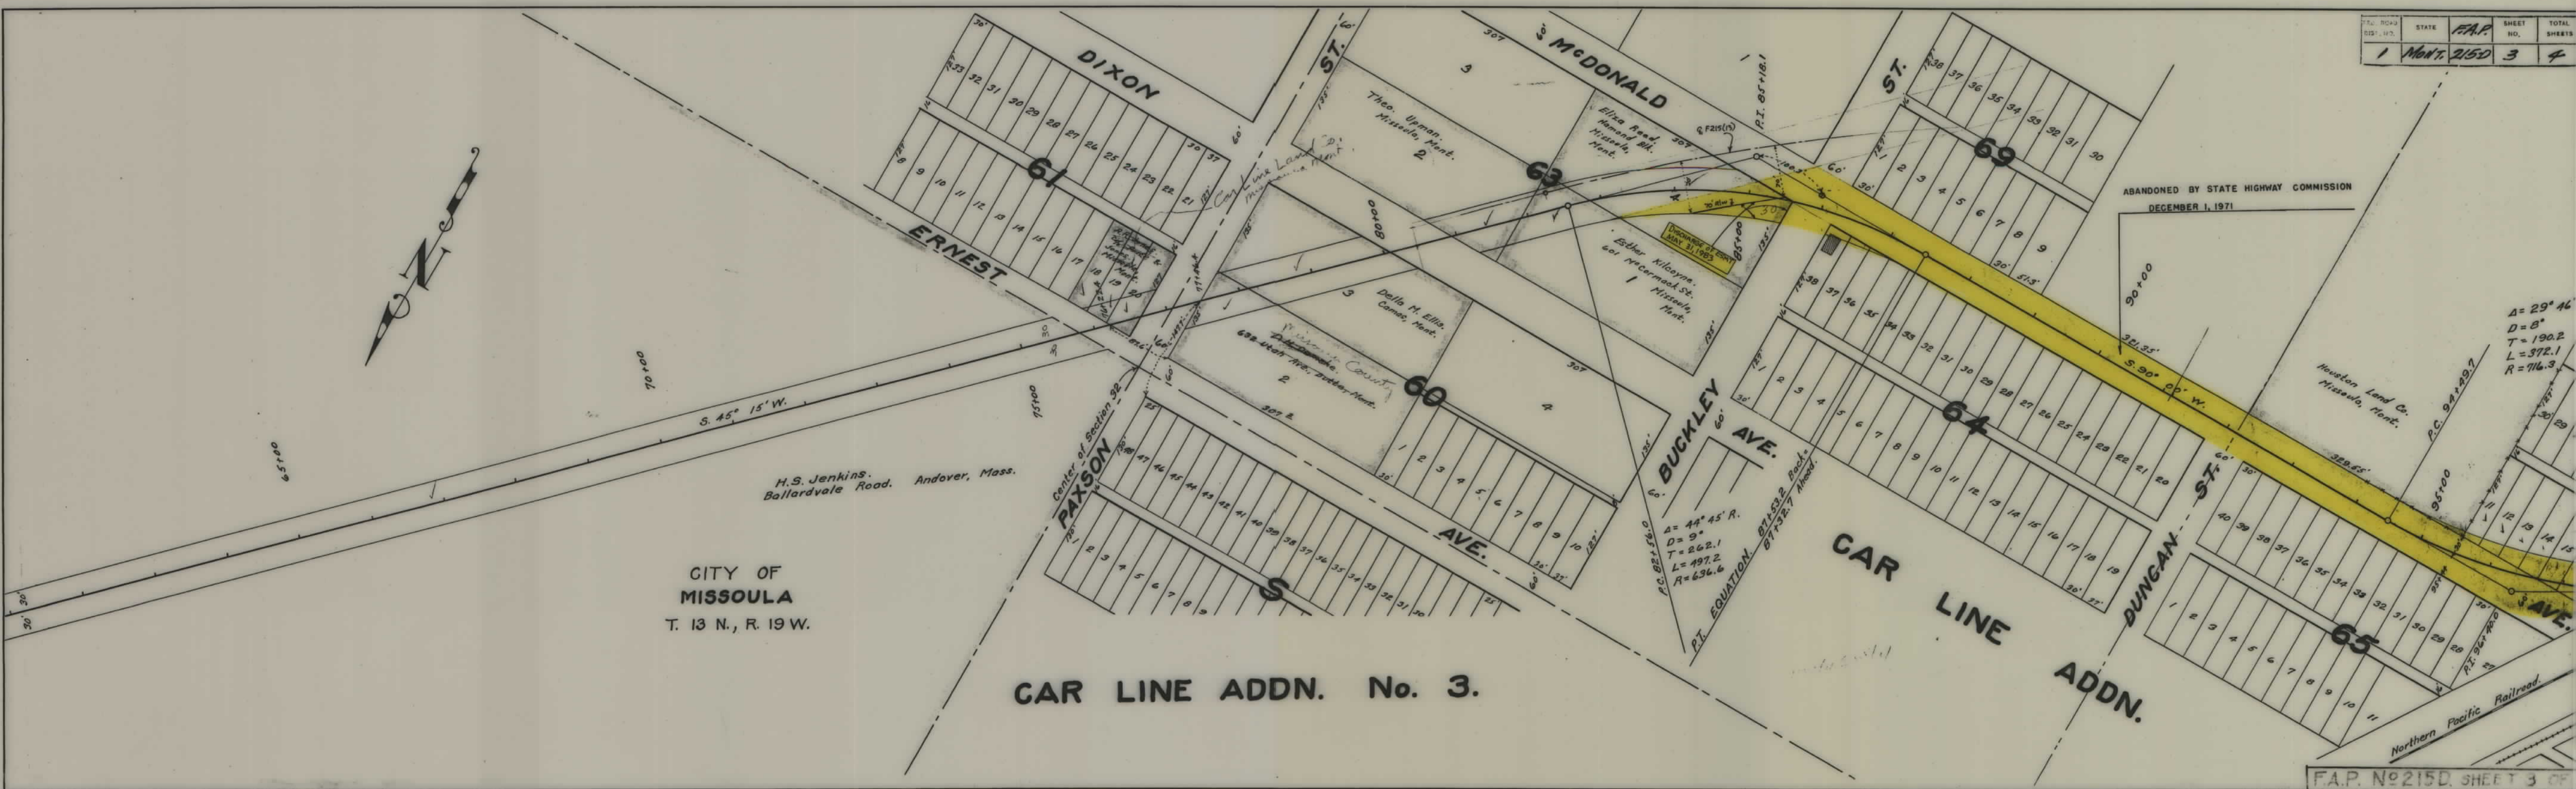

CITY OF
MISSOULA
T. 13 N., R. 19 W.

CAR LINE ADDN. No. 3.

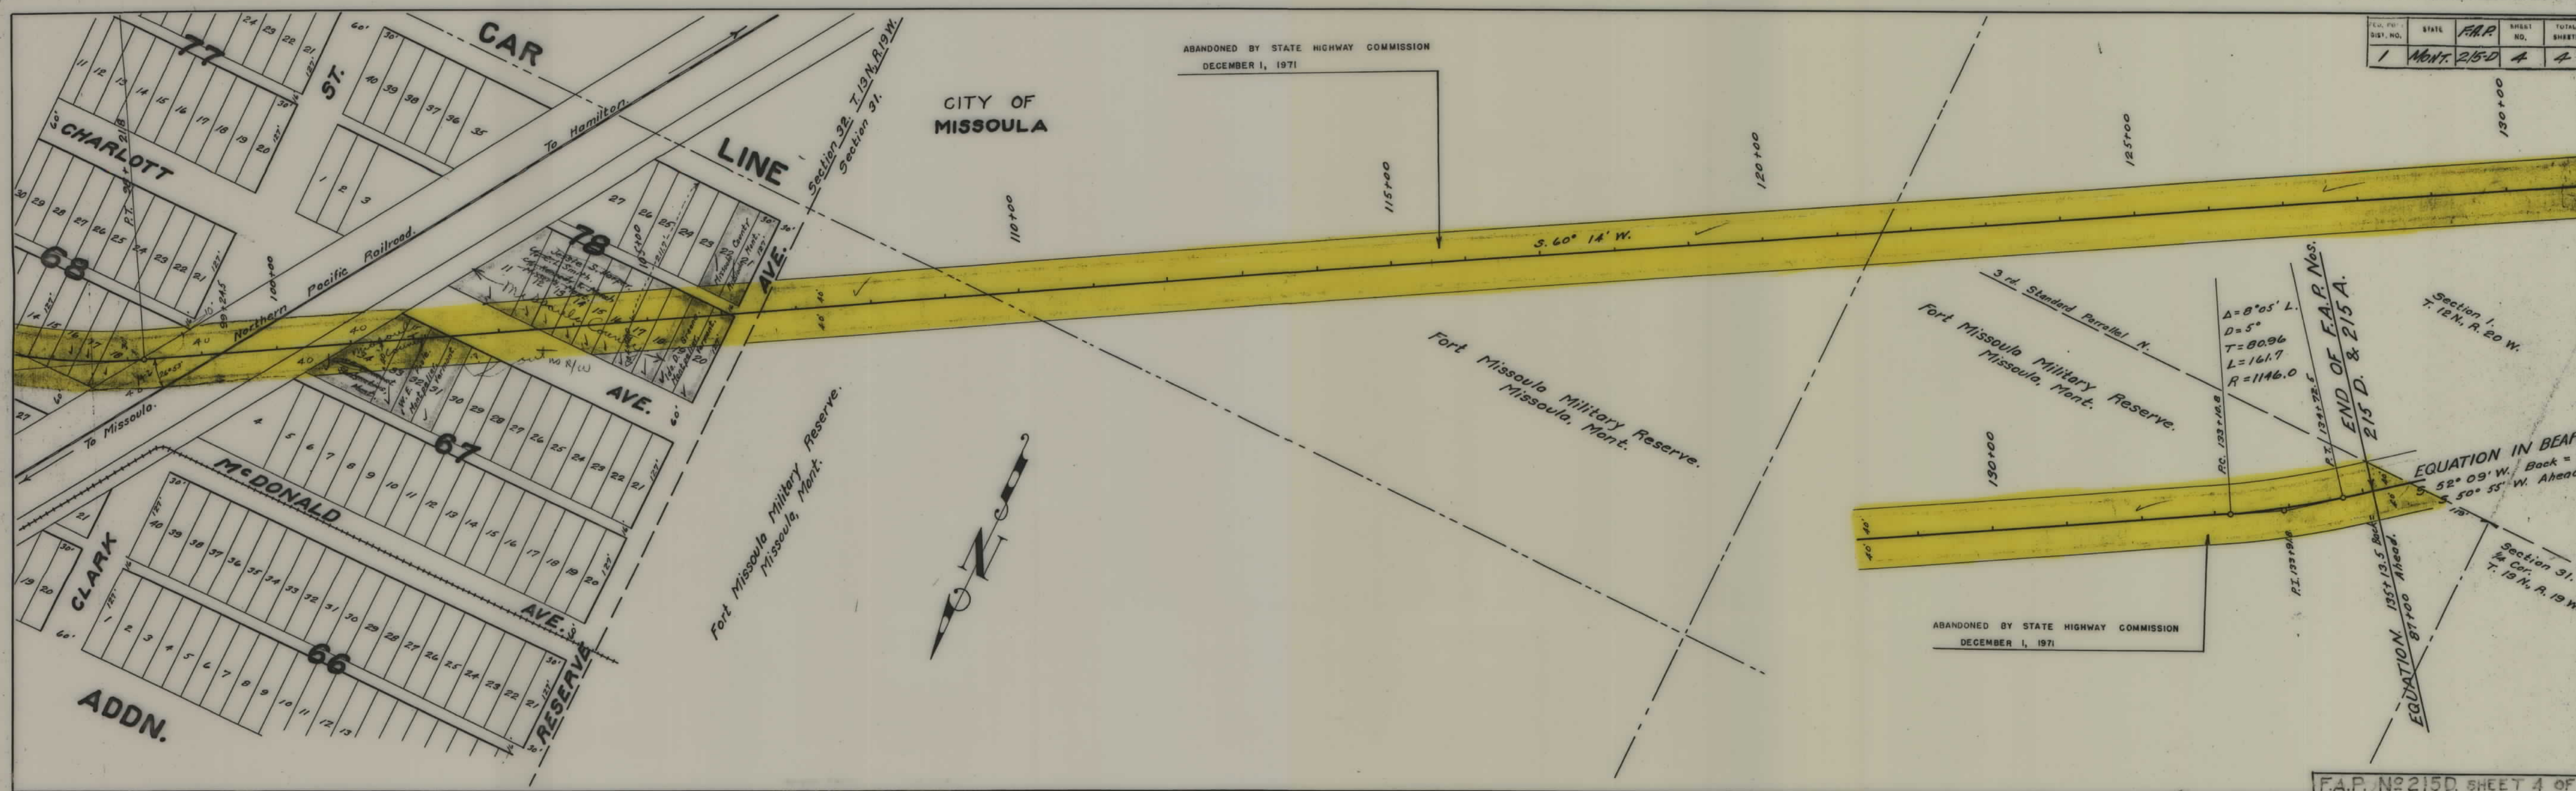

FED. DIST. NO.	STATE	F.A.P. NO.	SHEET NO.	TOTAL SHEETS
1	MONT.	215-D	4	4

$\Delta = 8^{\circ}05' L.$
 $D = 5^{\circ}$
 $T = 80.96$
 $L = 161.7$
 $R = 1146.0$

END OF F.A.P. Nos.
215 D. & 215 A.

EQUATION IN BEARING
Back = $52^{\circ}09' W.$
Ahead = $50^{\circ}55' W.$

Section 31.
1/4 Cor.
T. 19 N., R. 19 W.

EQUATION
Back = $135^{\circ}13'5''$
Ahead = $00^{\circ}18'$