


PLANS
NOT
TO
SCALE

SEC. 110.	STATE	F.A.P.	SHEET NO.	TOTAL SHEETS
1	MONT.	217E	1	4

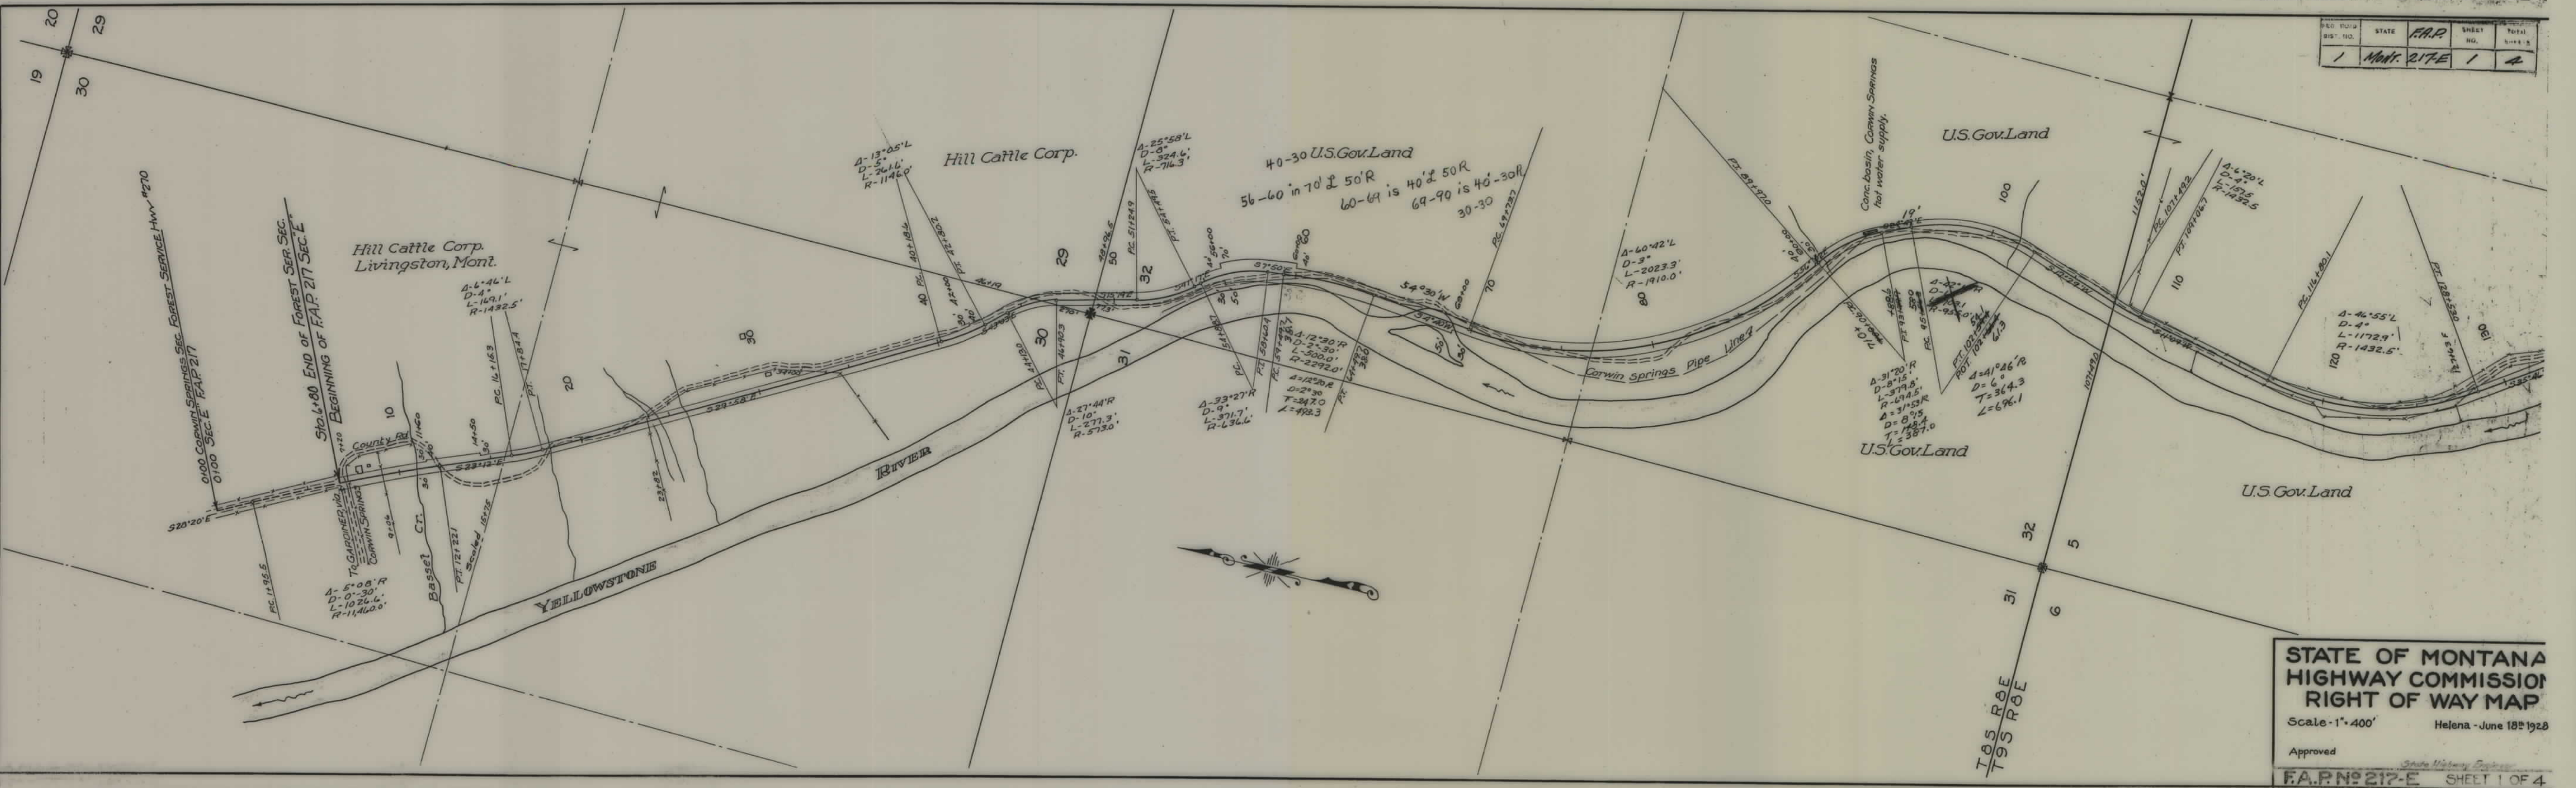

**STATE OF MONTANA
HIGHWAY COMMISSION
RIGHT OF WAY MAP**

Scale - 1" = 400'


Helena - June 18th 1928

Approved _____
State Highway Engineer

F.A.P. N^o 217-E SHEET 1 OF 4

FAP 217 E SHT 1 OF 4

FED. ROAD DIST. NO.	STATE	F.A.P. NO.	SHEET NO.	TOTAL SHEETS
1	Mont.	217E	2	4

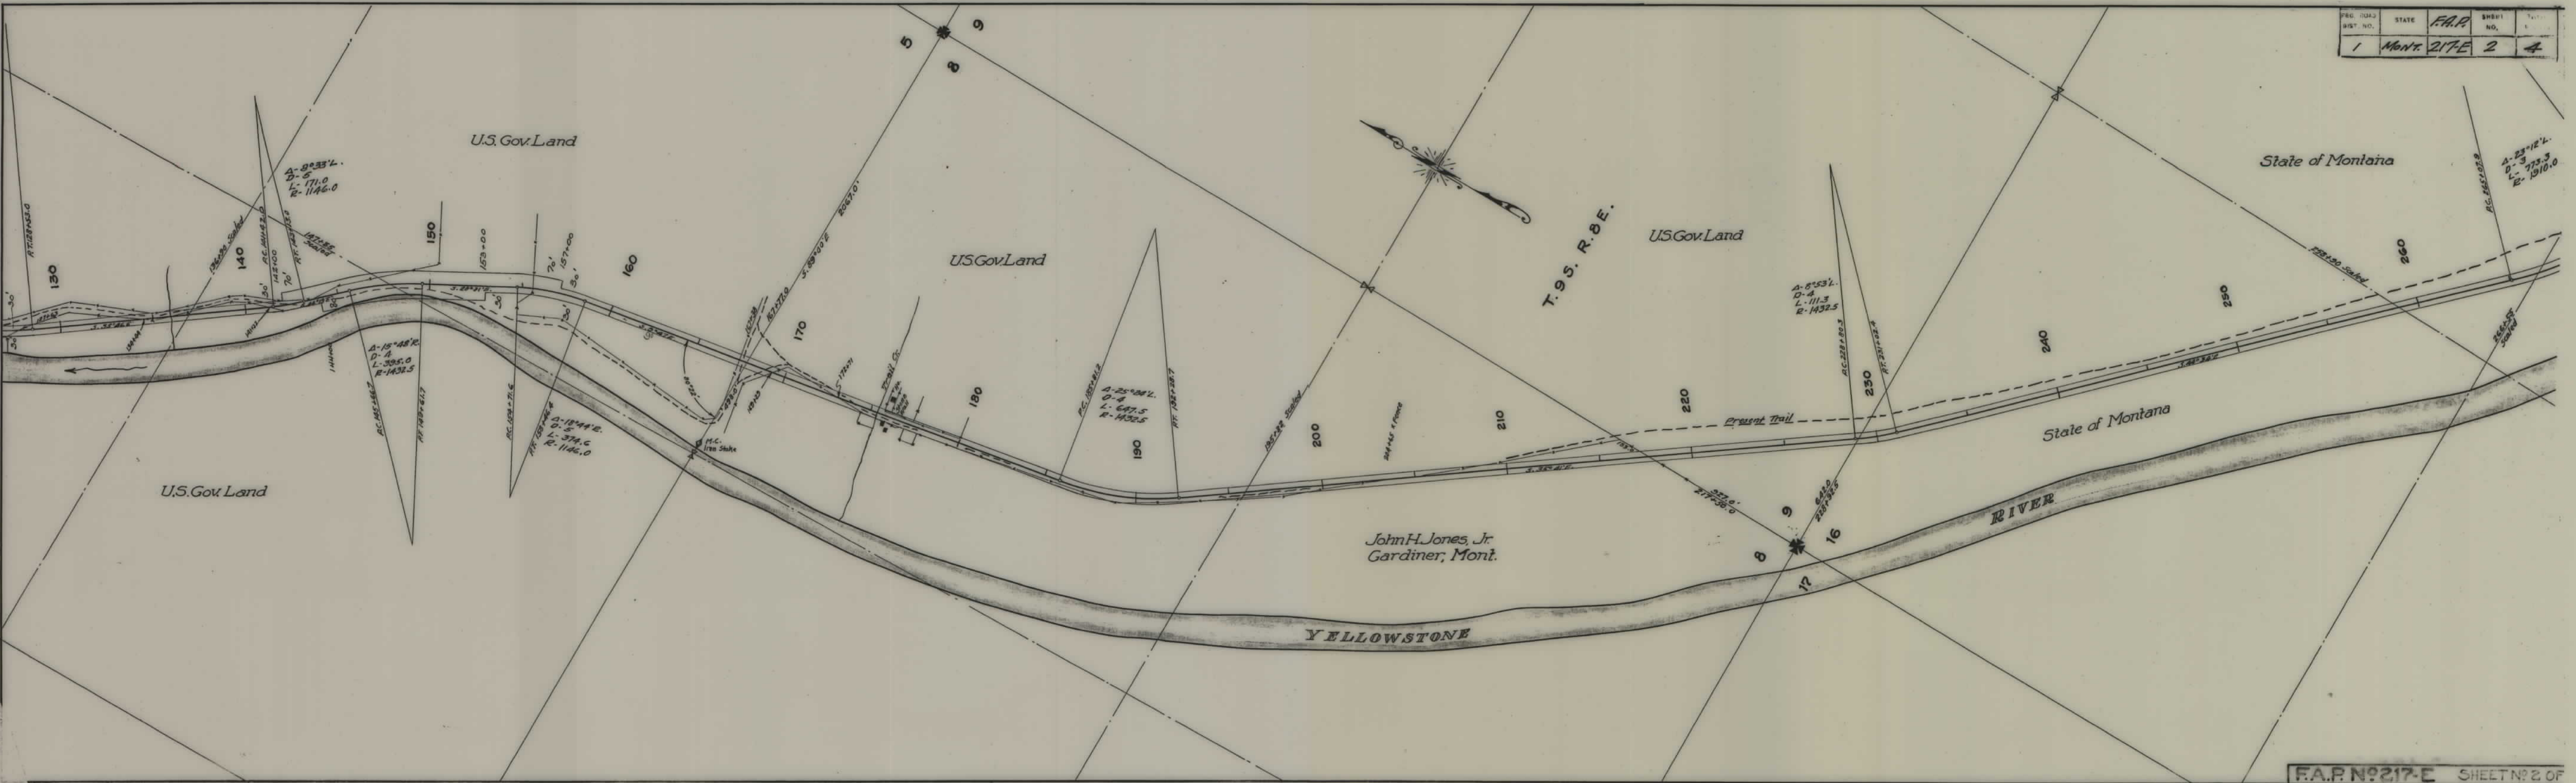

4

