


PLANS
NOT
TO
SCALE

TRD. ROAD	STATE	F.A.P.	SHEET NO.	TOTAL SHEETS
1	MONT.	217F	1	5

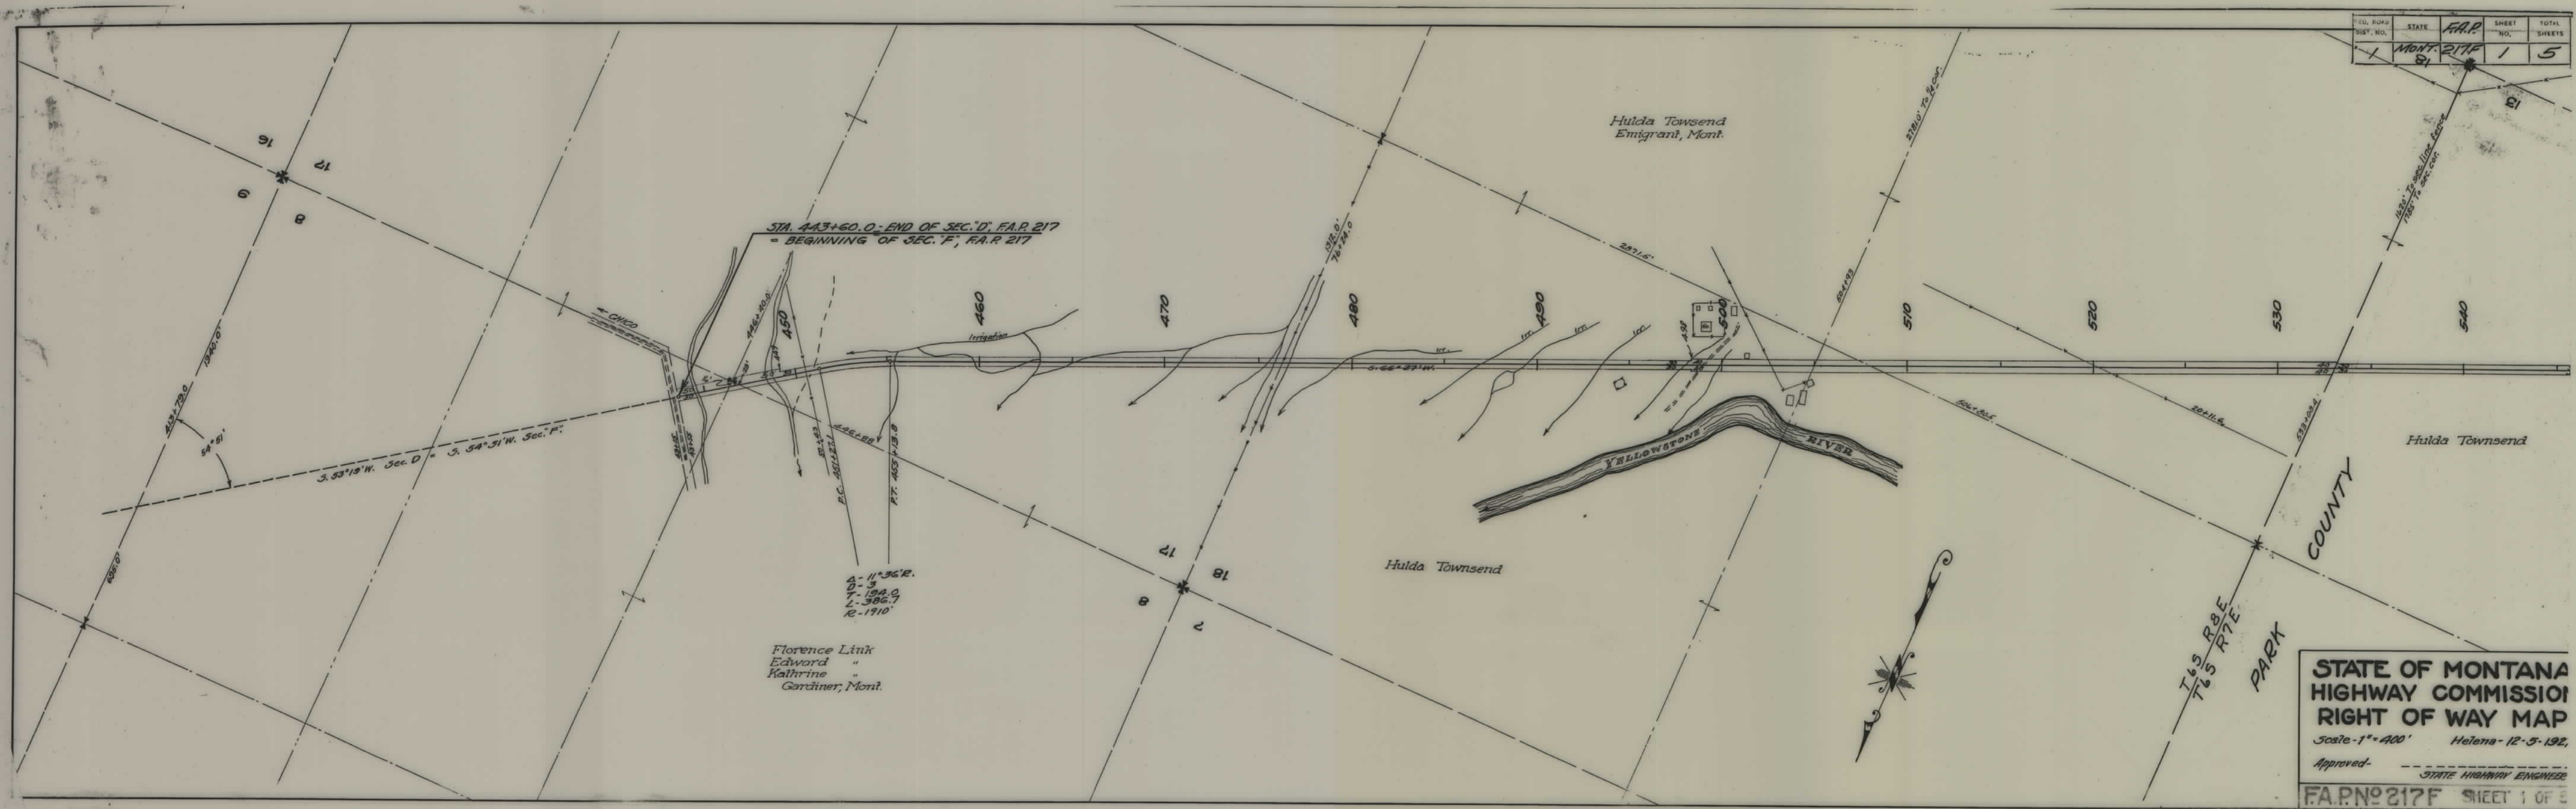


**STATE OF MONTANA
HIGHWAY COMMISSION
RIGHT OF WAY MAP**

Scale - 1" = 400' Helena - 12-5-192

Approved- _____
STATE HIGHWAY ENGINEER


F.A.P. NO 217F SHEET 1 OF 5

P.L.C. DIST.	STATE	F.A.P.	SHEET NO.	TOTAL SHEETS
1	MONT.	217 F	2	5

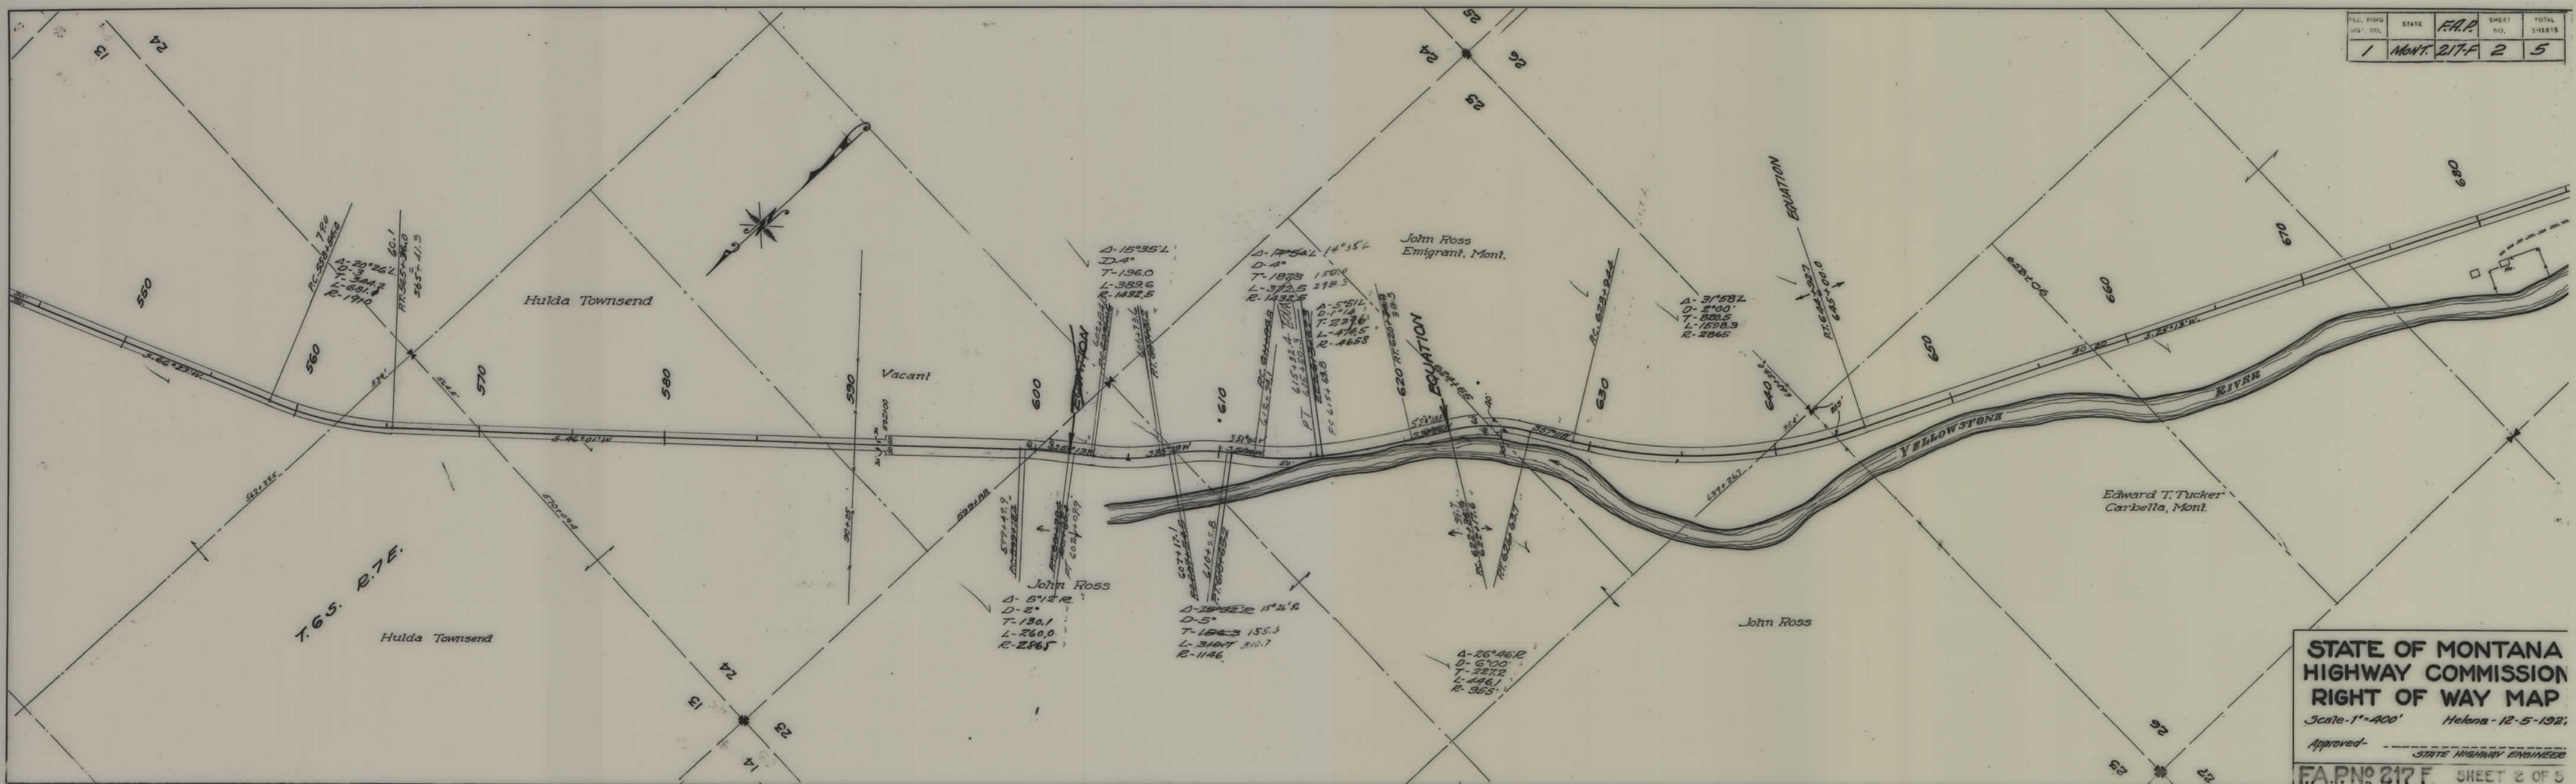


**STATE OF MONTANA
HIGHWAY COMMISSION
RIGHT OF WAY MAP**
 Scale - 1" = 400' Helena - 12-5-1927
 Approved - _____
 STATE HIGHWAY ENGINEER
 F.A.P. No 217 F SHEET 2 OF 5

FED. ROAD DIST. NO.	STATE	F.A.P. NO.	SHEET NO.	TOT. SHEETS
1	Mont.	217F	3	5

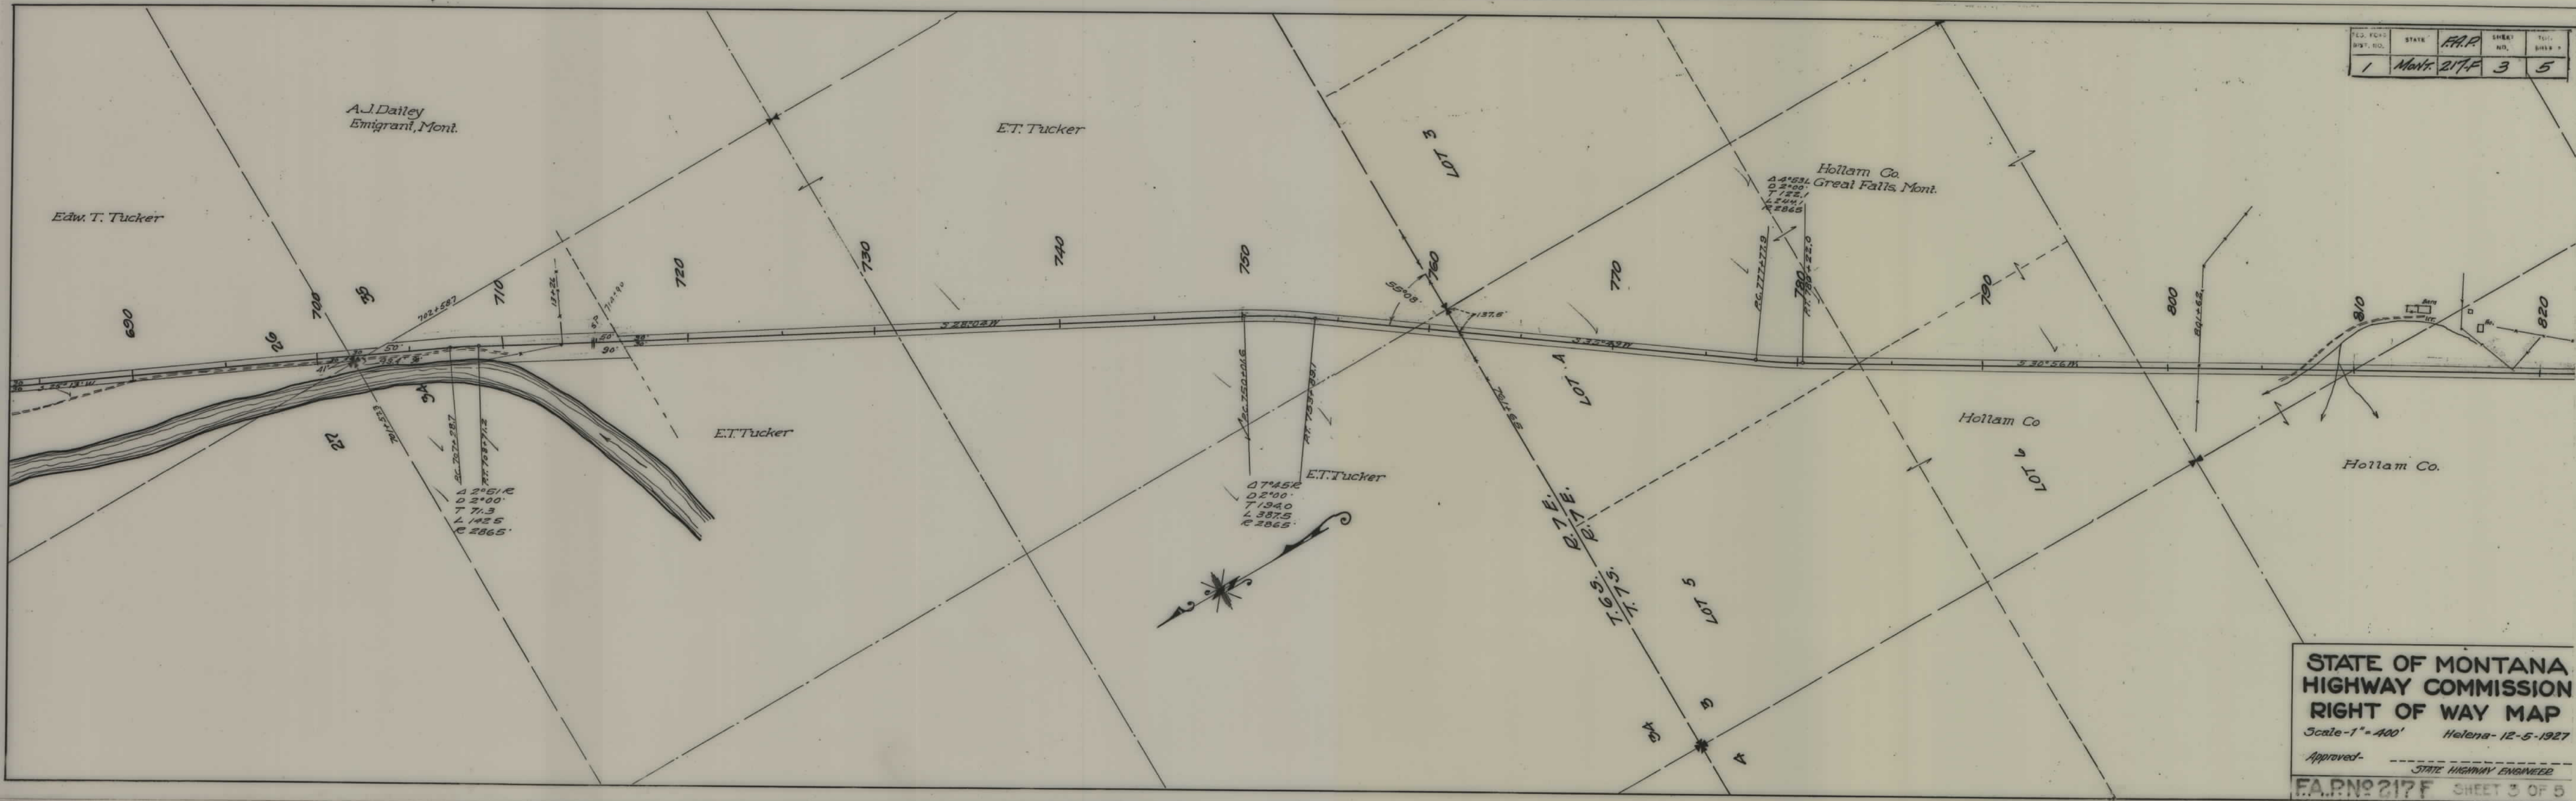


**STATE OF MONTANA
HIGHWAY COMMISSION
RIGHT OF WAY MAP**
Scale-1"=400' Helena-12-5-1927
Approved-
STATE HIGHWAY ENGINEER
F.A.P. NO 217F SHEET 3 OF 5

STATE	F.A.P.	SHEET NO.	TOTAL SHEETS
1	MONT. 217F	4	5

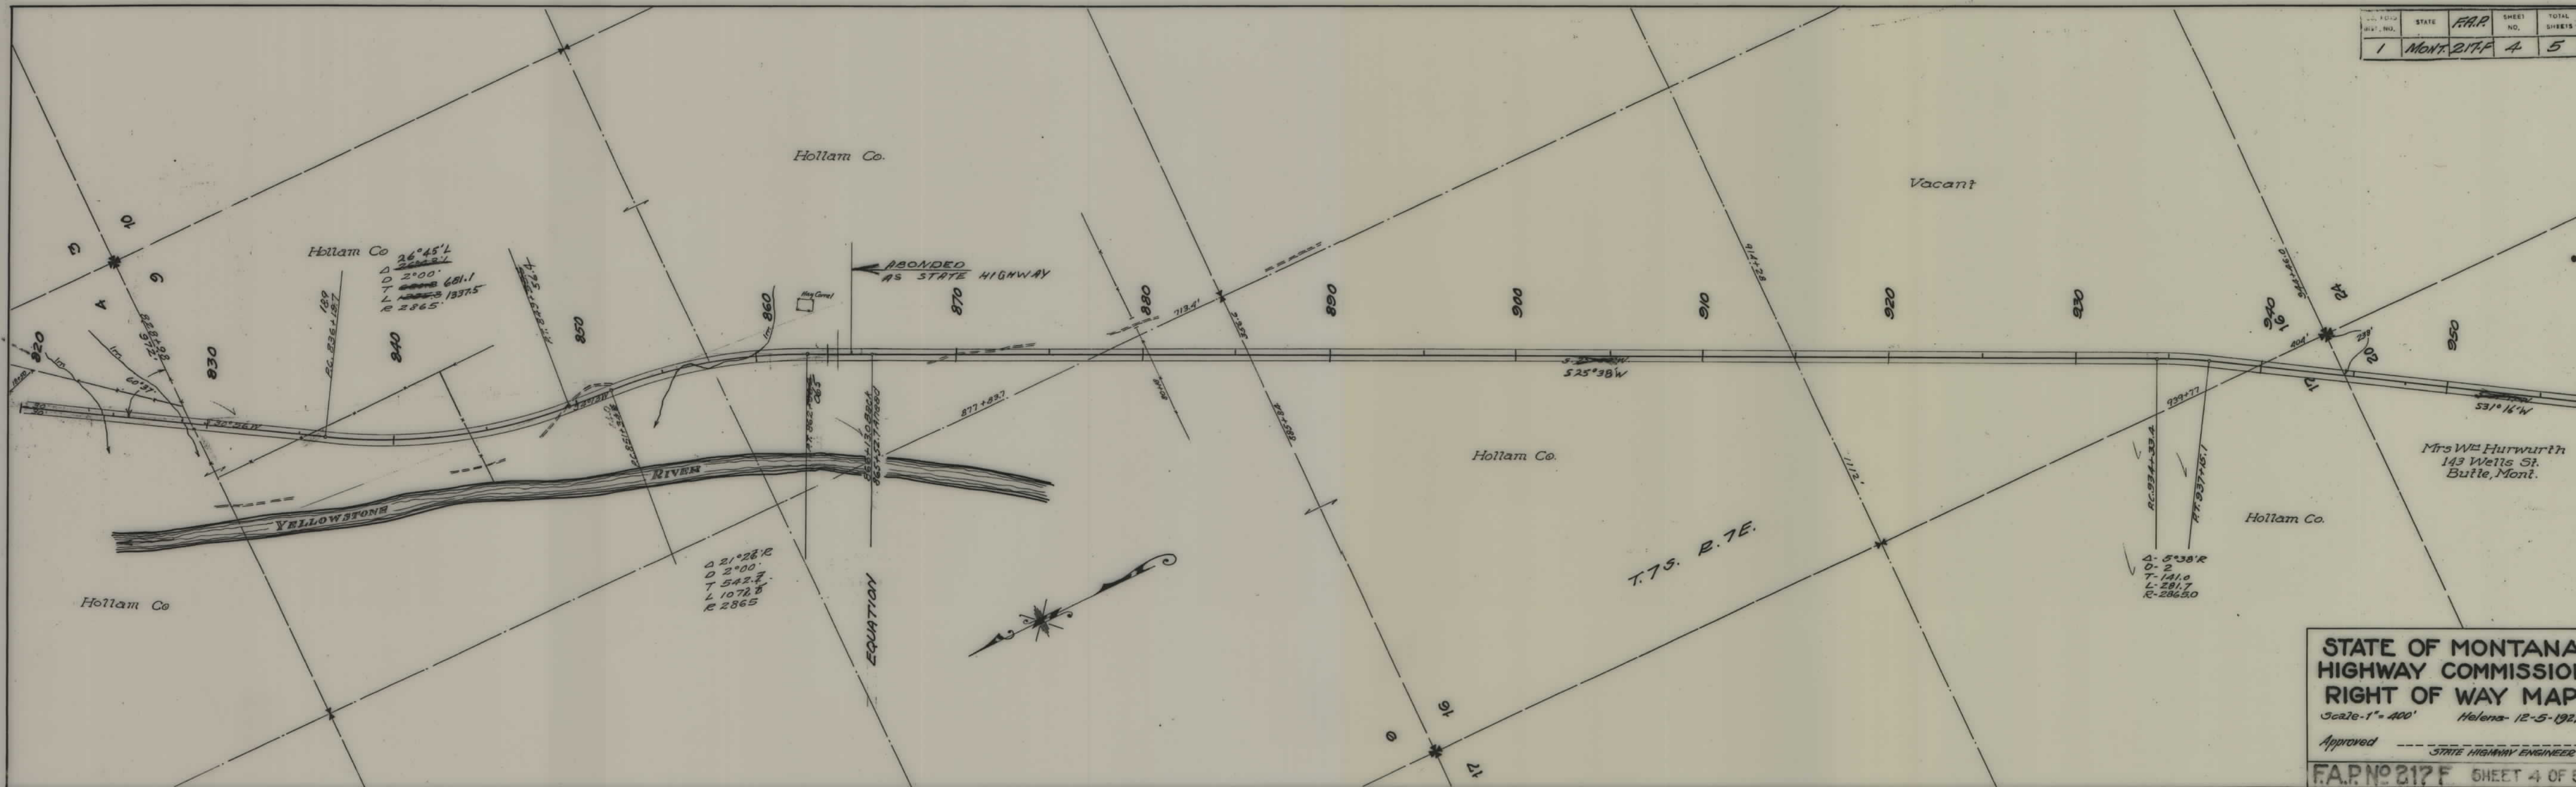

**STATE OF MONTANA
HIGHWAY COMMISSION
RIGHT OF WAY MAP**
Scale - 1" = 400' Helena - 12-5-1927.
Approved _____
STATE HIGHWAY ENGINEER
F.A.P. NO 217F SHEET 4 OF 5

STATE	F.A.P.	SHEET NO.	SHEET
1 MONT.	217 F	5	5

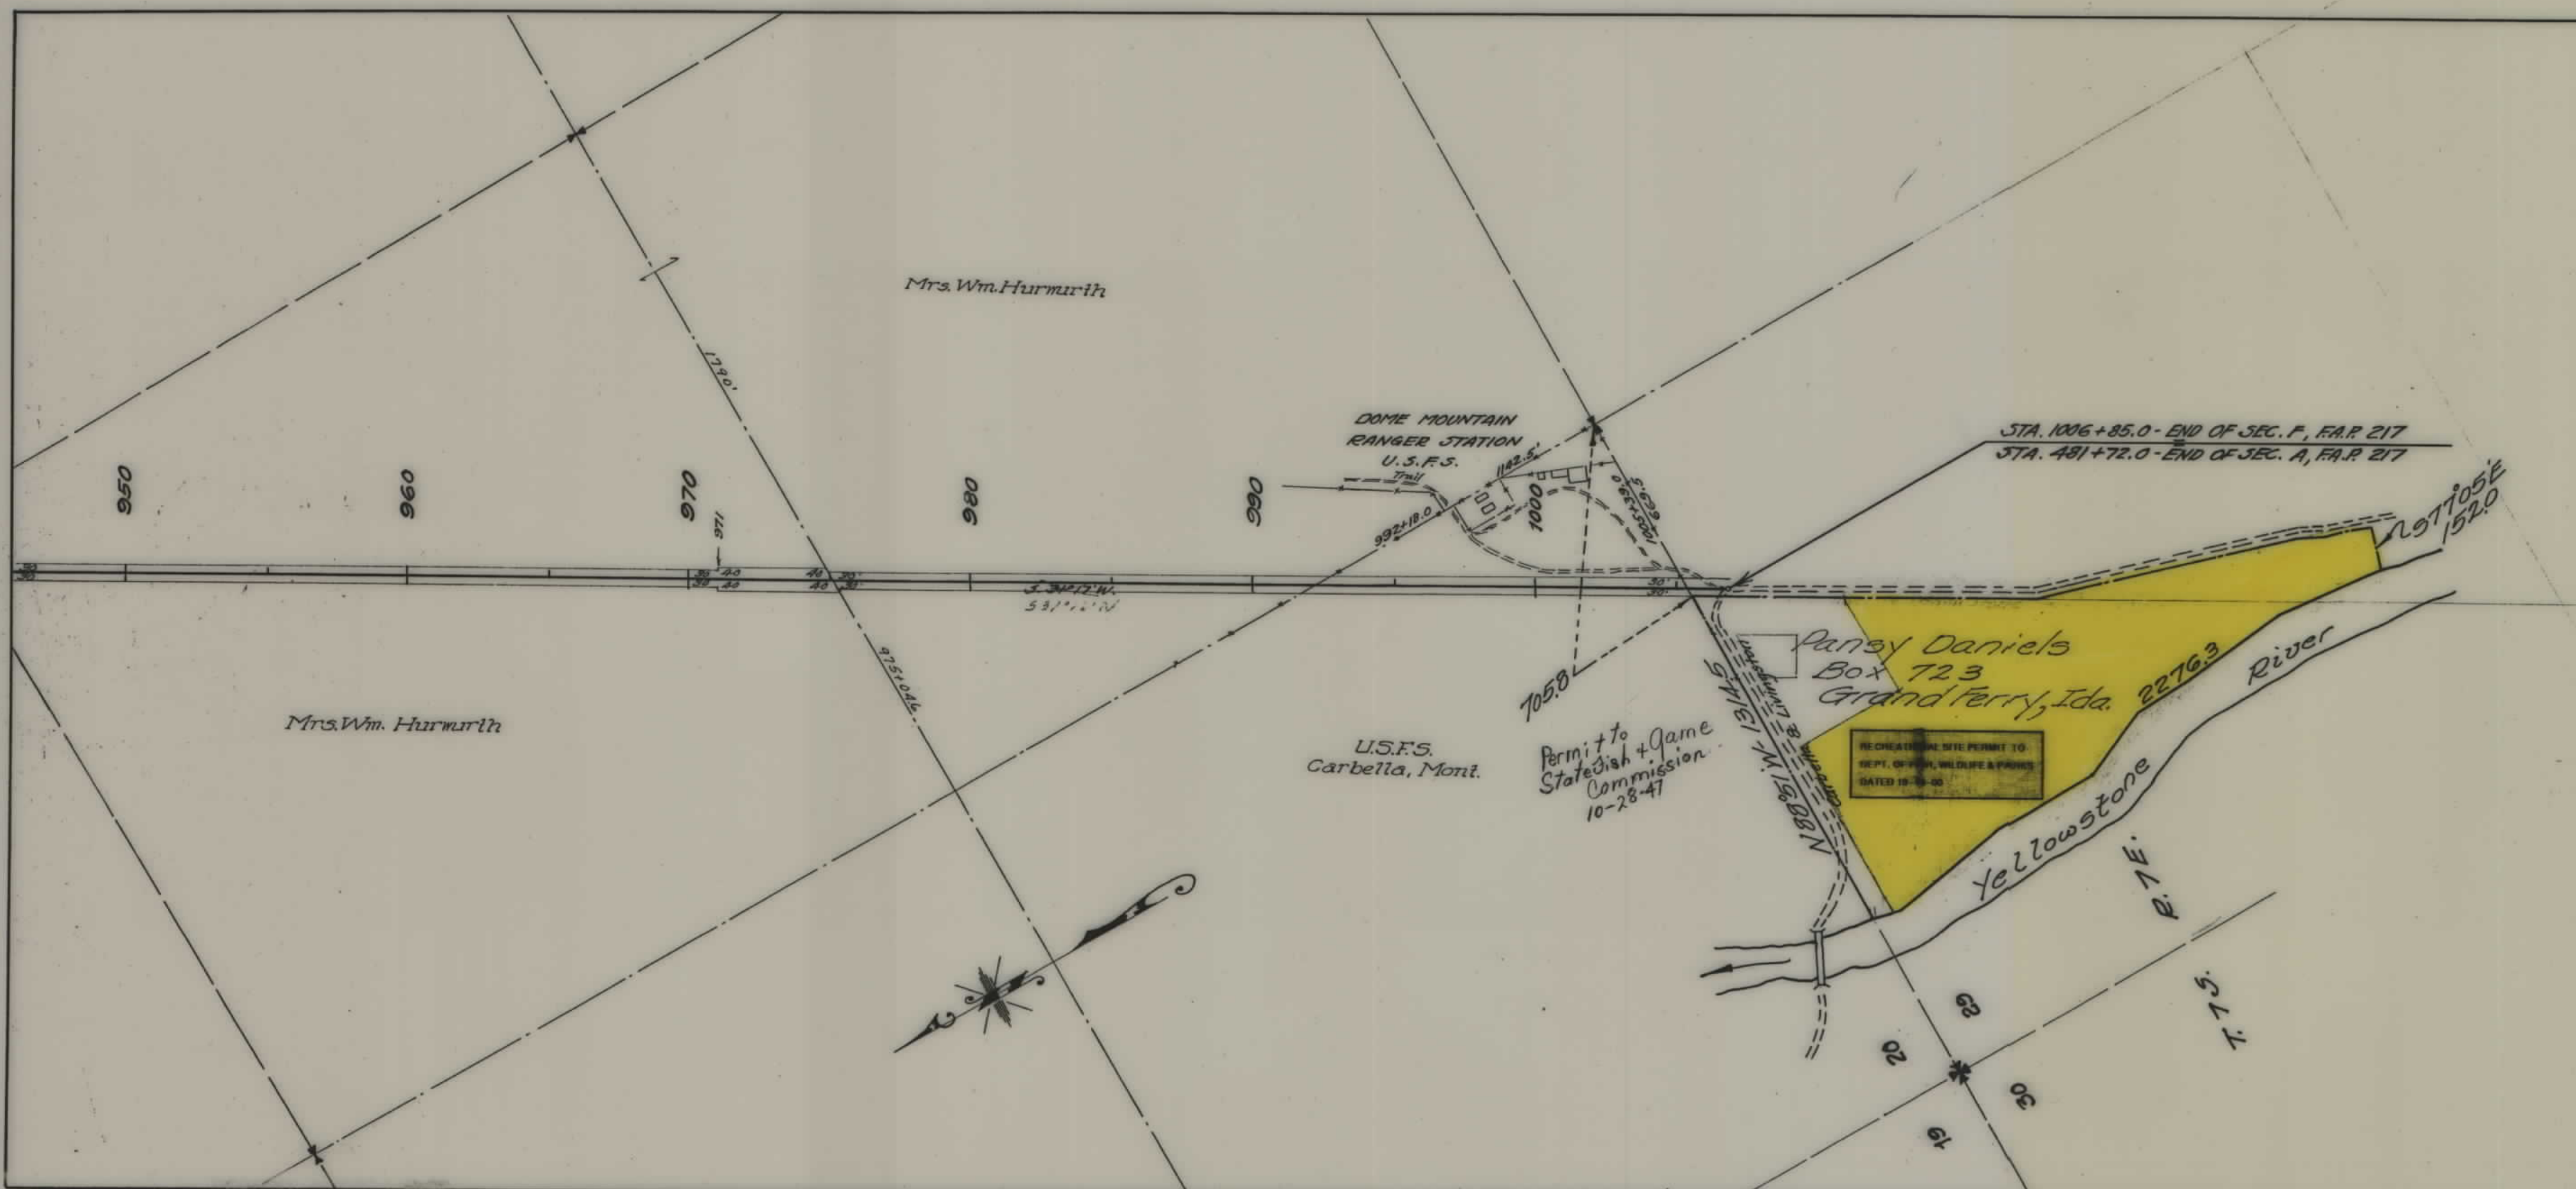

**STATE OF MONTANA
HIGHWAY COMMISSION
RIGHT OF WAY MAP**

Scale - 1" = 400' Helena - 12-5-1927

Approved - _____
STATE HIGHWAY ENGINEER

F.A.P. NO 217 F SHEET 5 OF 5

FAP 217 F SHT 5 OF 5