



PLANS
NOT
TO
SCALE

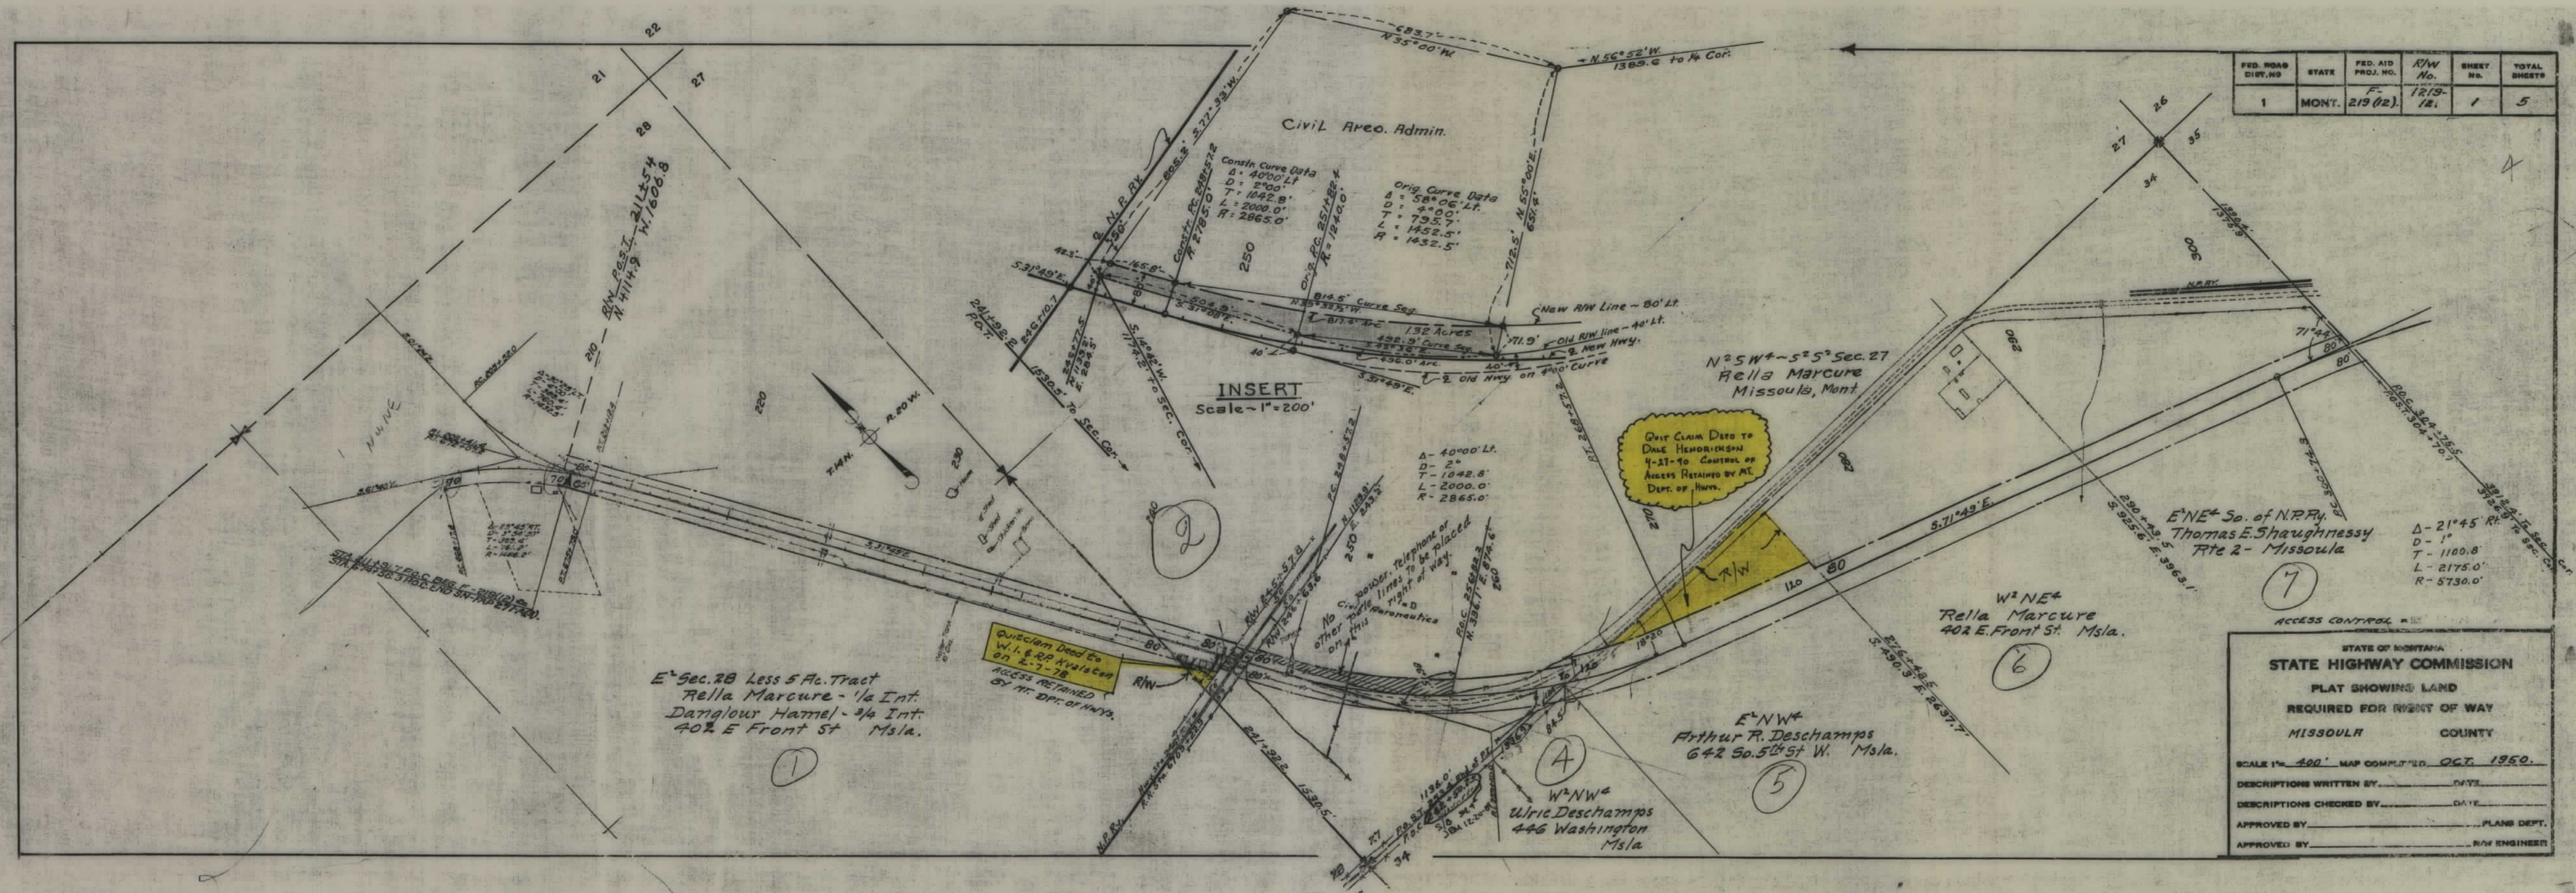

FED. ROAD DIST. NO.	STATE	FED. AID PROJ. NO.	FISCAL YEAR	SHEET NO.	TOTAL SHEETS
1	MONT.	F 219 (12)	1219-12	3	5

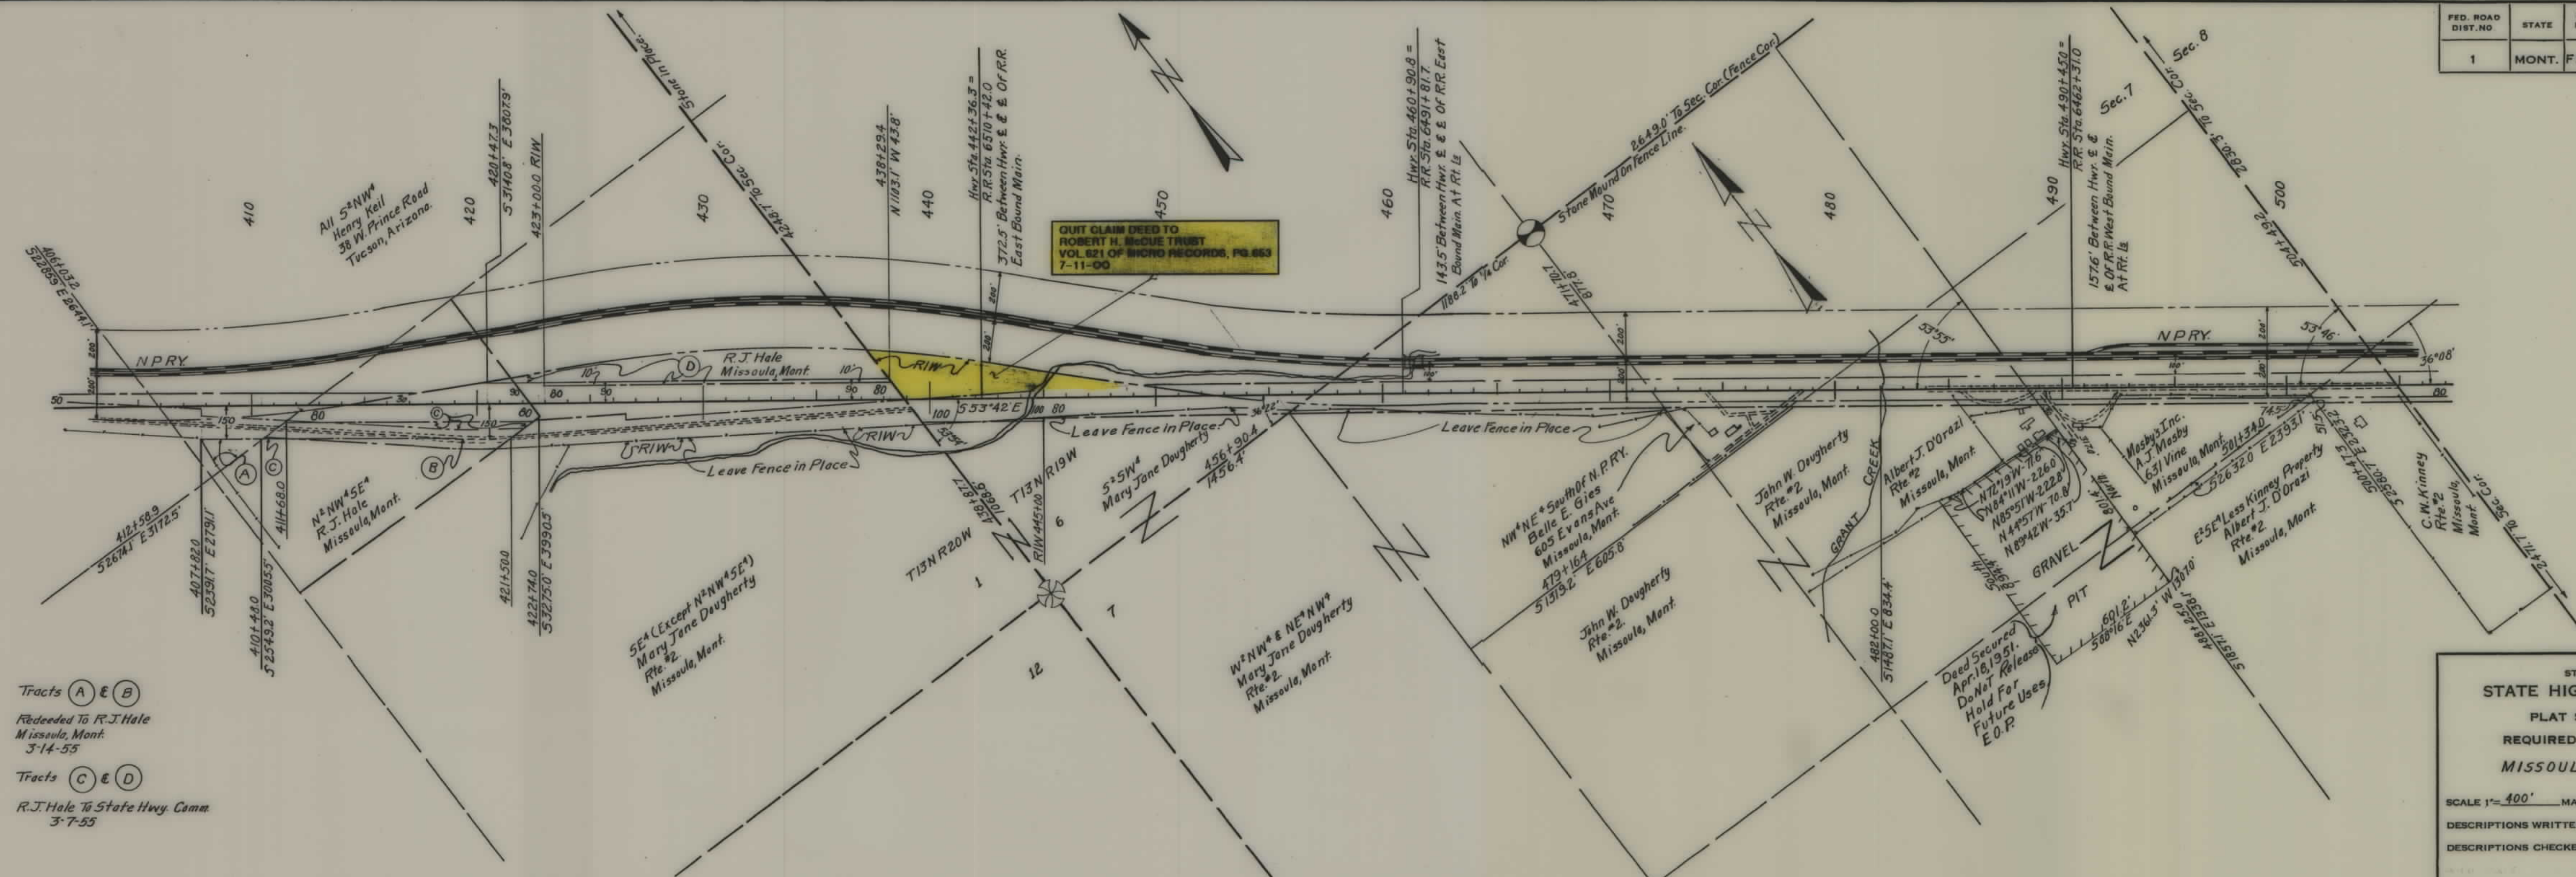

Tracts (A) & (B)
 Redeemed To R.J. Hale
 Missoula, Mont.
 3-14-55

Tracts (C) & (D)
 R.J. Hale To State Hwy. Comm.
 3-7-55

STATE OF MONTANA
 STATE HIGHWAY COMMISSION
 PLAT SHOWING LAND
 REQUIRED FOR RIGHT OF WAY
 MISSOULA COUNTY

SCALE 1" = 400' MAP COMPLETED October, 1950
 DESCRIPTIONS WRITTEN BY M.R.C. DATE 3-10-51
 DESCRIPTIONS CHECKED BY DATE
 APPROVED BY R/W ENGINEER



MANITOBA ADDITION

Block	Lot	Owner
3	1,2,3,7,8,9,14,15	Kathleen Hardenburgh
3	14, 15 + 16	" "
3	4, 5 + 6	E.H. Winn + Leonia G. DeMers
3	17, 18, 19 + 20	" " " "
4	All	American Crystal Sugar Co.
12	All N ²	Kathleen Hardenburgh
12	All S ²	Marion L. Herrick
13	All	Kathleen Hardenburgh
16	1 thru 3 + 15 thru 20	" "
28	S ²	" "
16	11 + 12	American Crystal Sugar Co.
17	All	" " " "
27	1, 2 + 3	D. May + C.M. + G.M. Harland
27	5 thru 18	D.W. McMurtry + R.P. Turmell

FED. ROAD DIST. NO.	STATE	FED. AID PROJ. NO.	R/W No.	SHEET No.	TOTAL SHEETS
1	MONT.	F 219 (12)	1219 12	5	5

STATE OF MONTANA
 STATE HIGHWAY COMMISSION
 PLAT SHOWING LAND
 REQUIRED FOR RIGHT OF WAY
 MISSOULA COUNTY

SCALE 1"=100' MAP COMPLETED March 1951
 DESCRIPTIONS WRITTEN BY MAC DATE 3/15/51
 DESCRIPTIONS CHECKED BY _____ DATE _____
 APPROVED BY _____ PLANS DEPT.
 APPROVED BY _____ R/W ENGINEER