


PLANS
NOT
TO
SCALE

FED. ROAD DIST. NO.	STATE	FED. AID PROJ. NO.	R/W NO.	SHEET NO.	TOTAL SHEETS
8	MONT.	F220(7)	1220-07	1	1

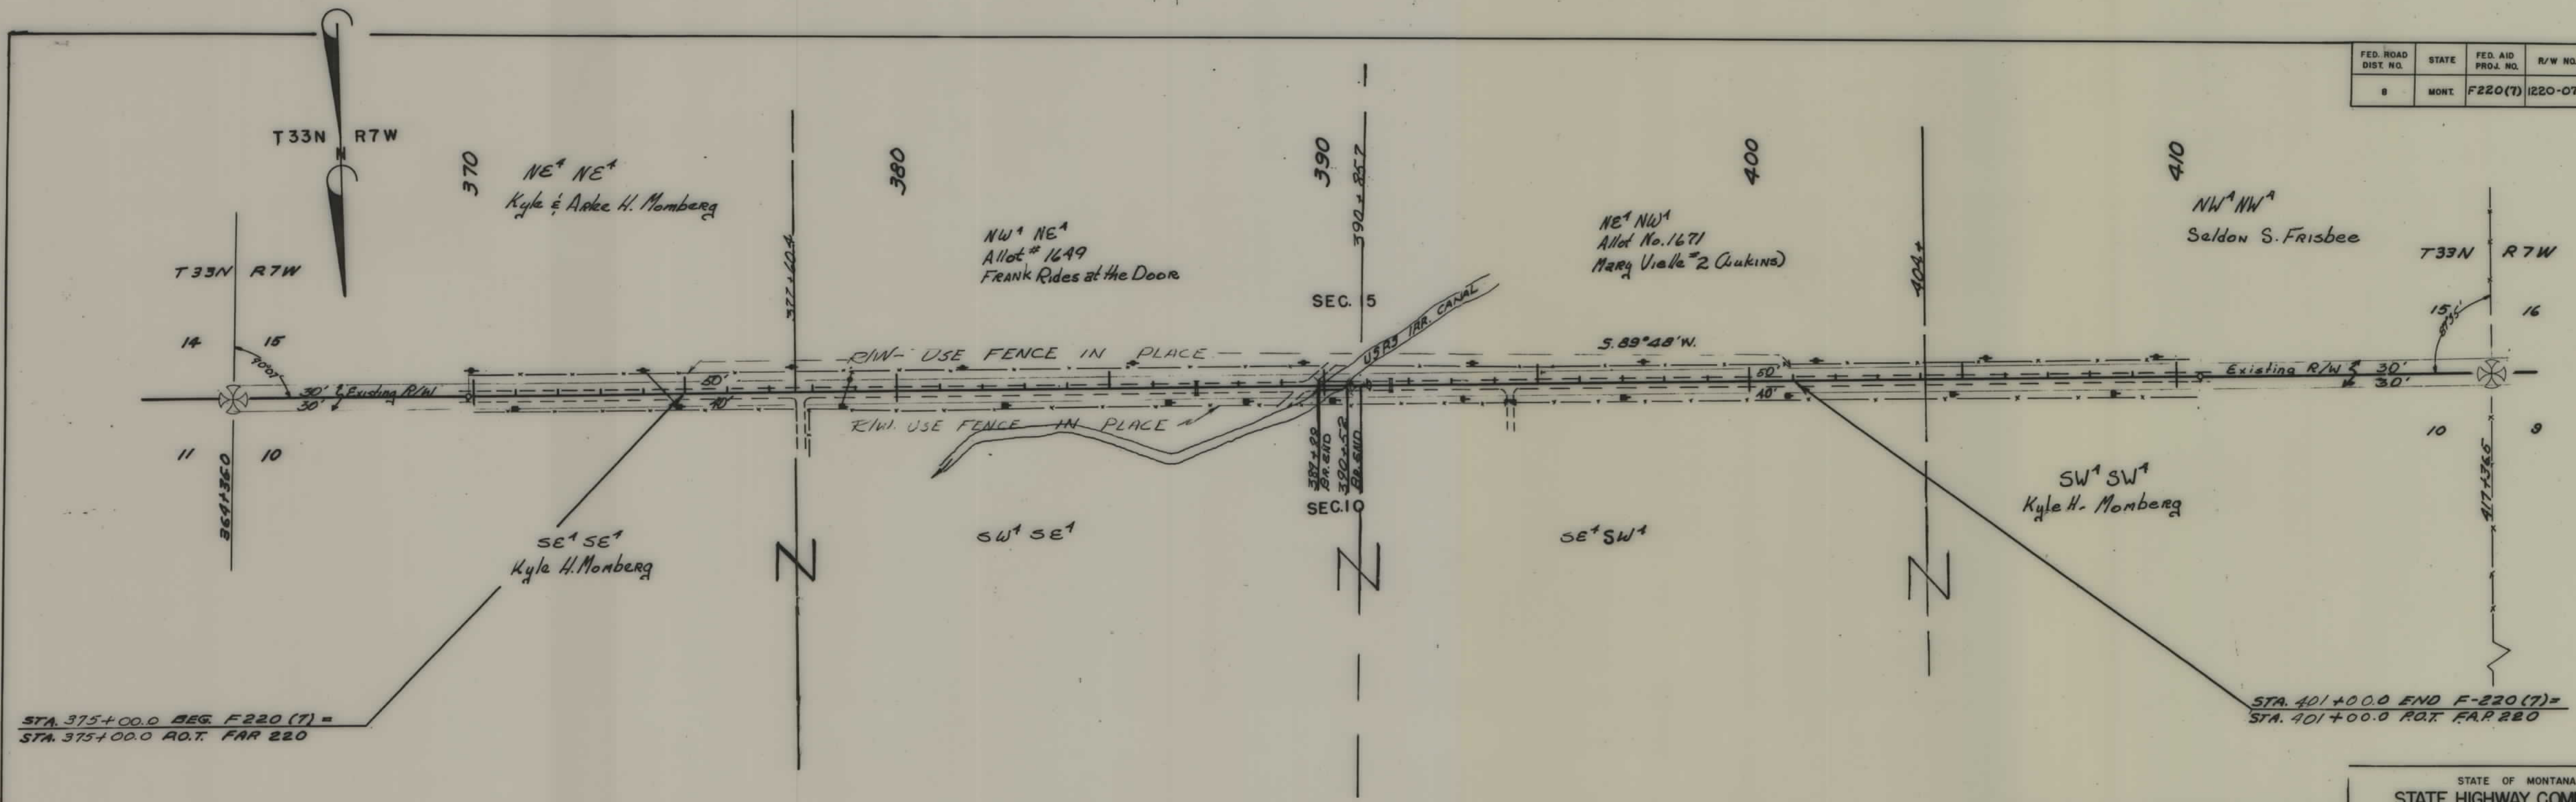

STA. 375+00.0 BEG. F220(7) =
STA. 375+00.0 R.O.T. FAR 220

STA. 401+00.0 END F-220(7) =
STA. 401+00.0 R.O.T. FAR 220

DESCRIPTIONS WRITTEN BY _____
 DESCRIPTIONS CHECKED BY _____
 MAPS COMPLETED BY _____
 MAPS TO BUR. PUB. ROADS _____
 MAPS TO CONSTRUCTION _____

STATE OF MONTANA
 STATE HIGHWAY COMMISSION
 LAND REQUIRED FOR RIGHT OF WAY
 GLACIER COUNTY
 SCALE 1" = 200' MAP APPROVED BY _____