


PLANS
NOT
TO
SCALE

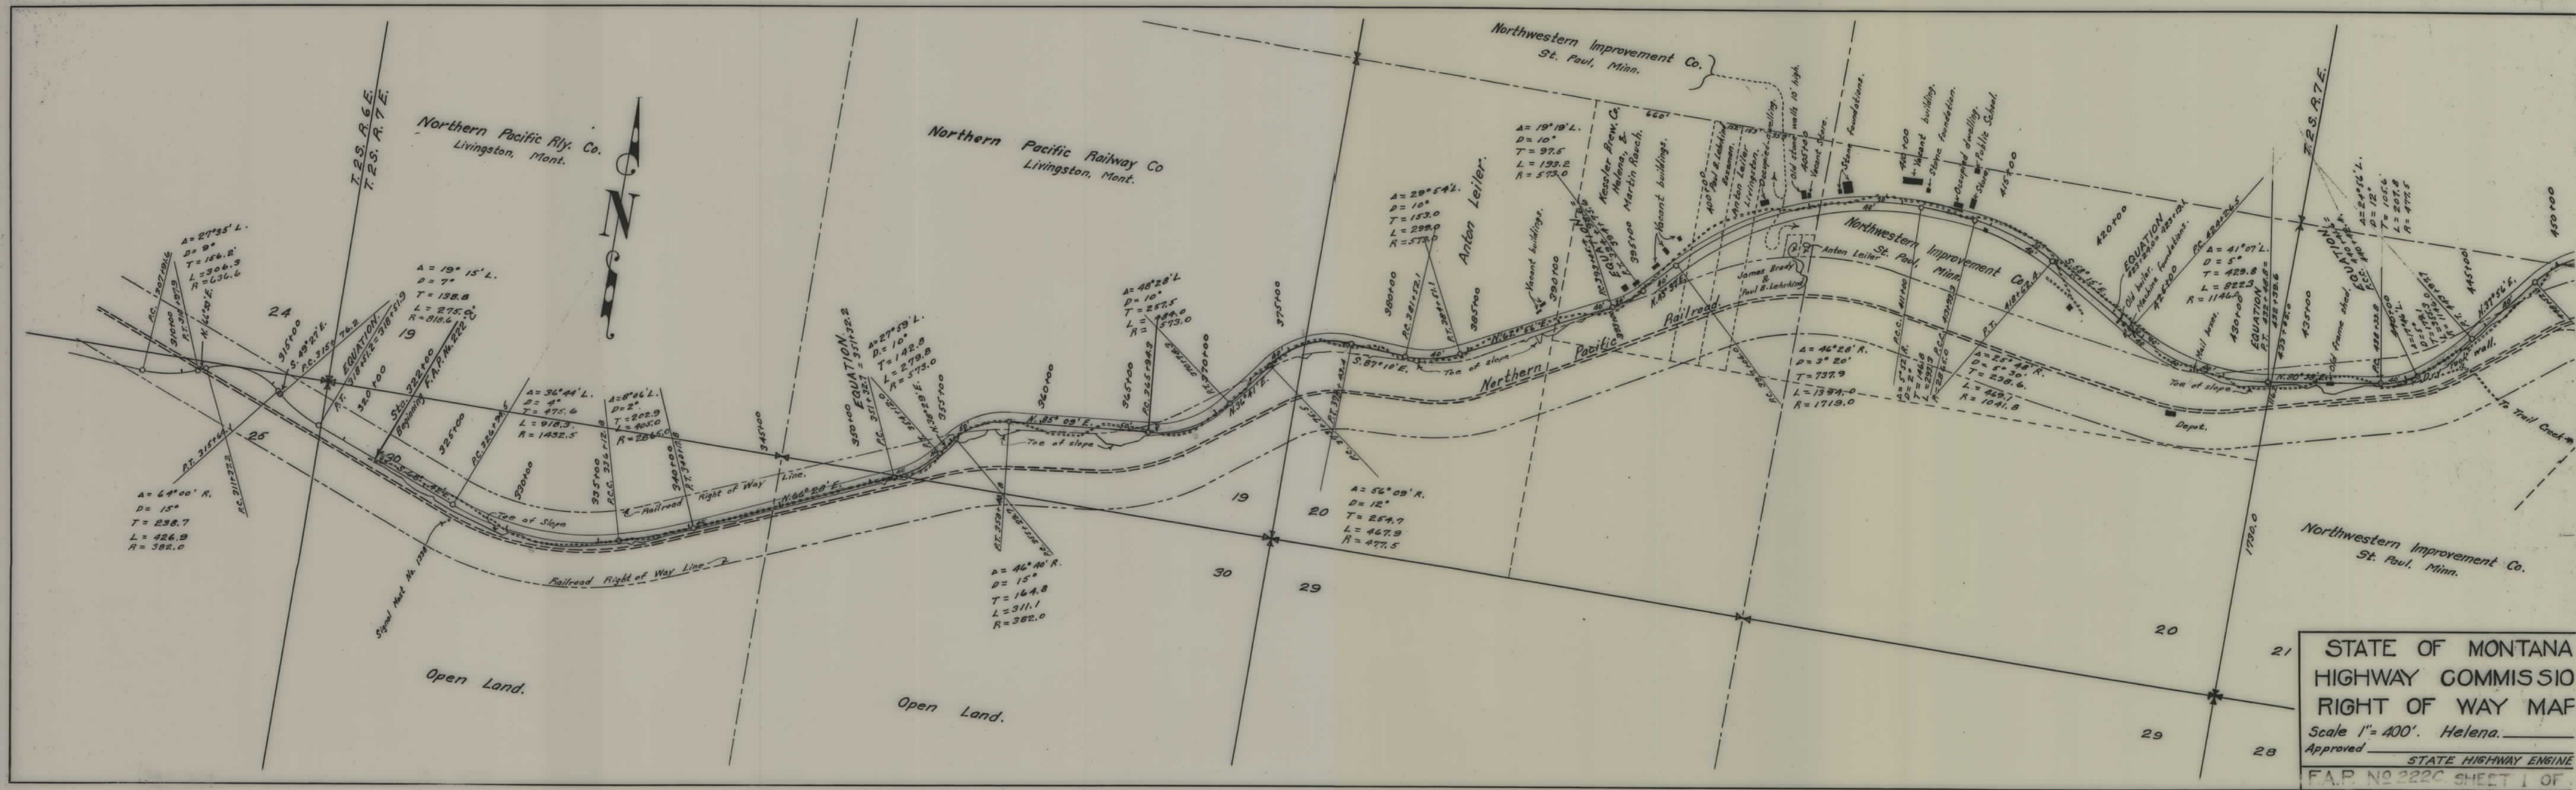

STATE OF MONTANA
HIGHWAY COMMISSIO
RIGHT OF WAY MAP
Scale 1"=400'. Helena.
Approved _____
STATE HIGHWAY ENGINE
F.A.P. NO 222C SHEET 1 OF 2

