

PLANS
NOT
TO
SCALE


FED. ROAD DIST. NO.	STATE	FED. AID PROJ. NO.	FISCAL YEAR	SHEET NO.	TOTAL SHEETS
8	Mont	223-B		1	3

REFER TO PROJECT FG-1(37)TS FOR DISCHARGE OF EASEMENT ON AUGUST 9, 1989, RECORDED IN VOLUME III, PAGE 618, OFFICIAL RECORDS OF SANDERS COUNTY, MT. (NORTHEASTERLY 8 FEET OF R.R. R/W)

Δ-22° 58' L
D-6' 00"
T-194.0
L-382.8
R-955.0

DISCHARGE OF EASEMENT
9-16-B7
SEE FG-1(12)

JACOB DORIS PLAINS

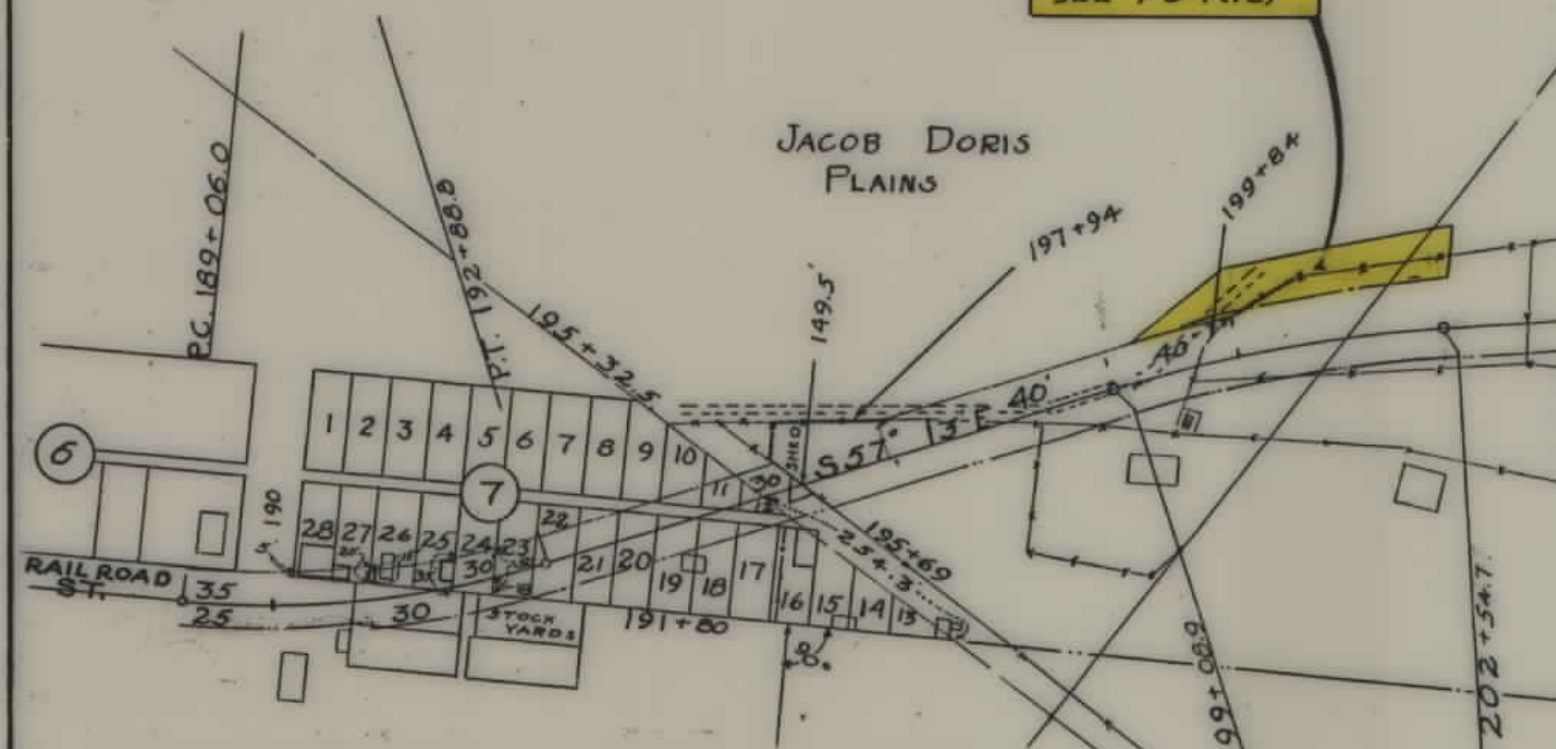

OWNERSHIP IN TOWN OF PLAINS - BLOCK 7		
ORIGINAL TOWN SITE		
LOTS	OWNER	ADDRESS
28&27	G.A. LYNCH	PLAINS, MONT.
25&26	MRS. NORVE	" "
24	MRS. H.G. REMICK	" "
6-11, 17&18	N.G. LARUE	HOT SPRINGS, MONT.
10-23	"	" "
12	ELIZABETH GRINNELL, EST CO. J.D. BOYER, ADM	HOT SPRINGS

Δ-13° 50' R
D-4' 00"
T-173.9
L-343.8
R-1432.5

W.O. BURRILL PLAINS

N.P.R.R. R/W

J.F. MATHEWS

VANDERHOFF PLAINS

N.P.R.R.

J.F. MATHEWS PLAINS


old Henry Creek Rd.

Δ-18° 11' R
D-5' 30"
T-166.7
L-330.6
R-1041.8

Δ-8° 37' R
D-2' 30"
T-172.7
L-344.7
R-2292.0


SANDER COUNTY
Scale 1" = 200' 3-14-31

FED. ROAD DIST. NO.	STATE	FED. AID PROJ. NO.	FISCAL YEAR	SHEET NO.	TOTAL SHEETS
8	MONT.	223-B		2	3

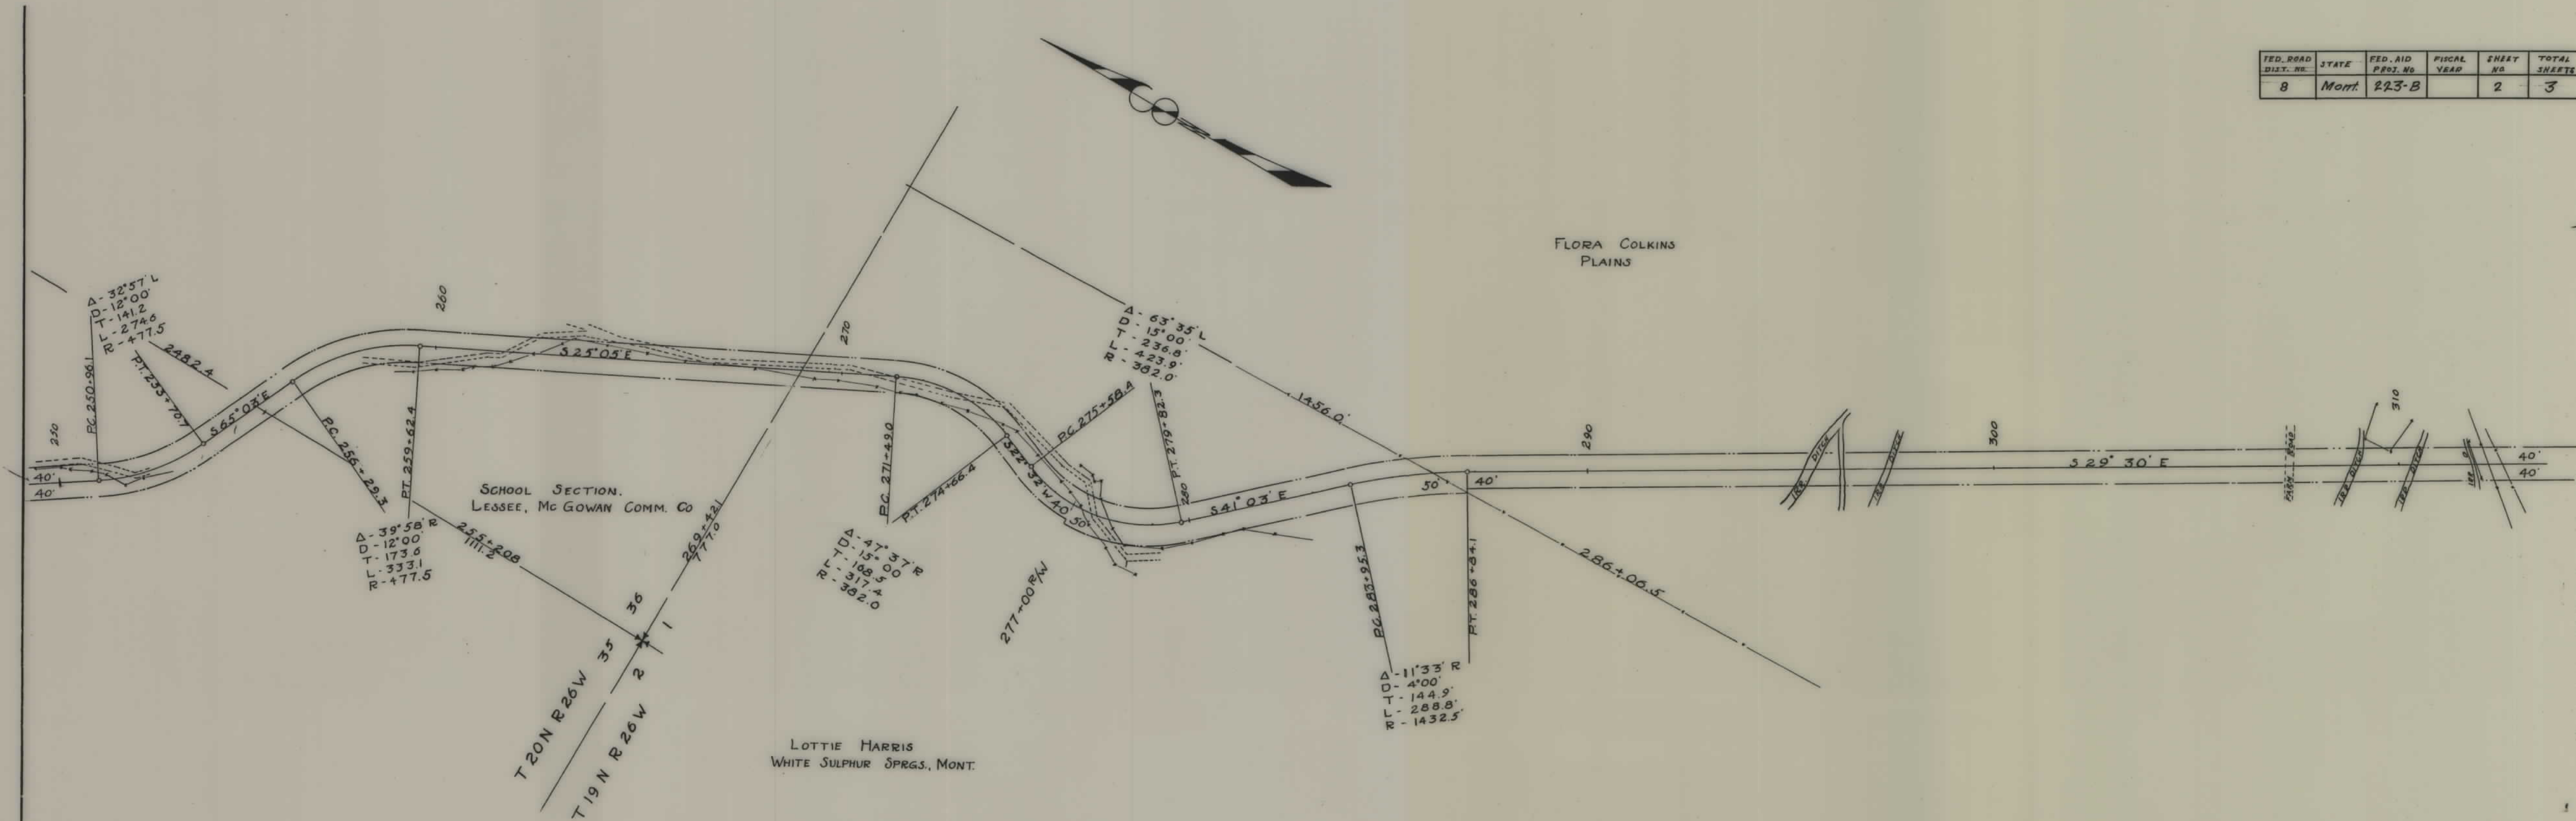

SANDERS COUNTRY
Scale 1"=200' 3-14-31

FED. ROAD DIST. NO.	STATE	FED. AID PROJ. NO.	FISCAL YEAR	SHEET NO.	TOTAL SHEETS
8	Mont	223-B		3	3

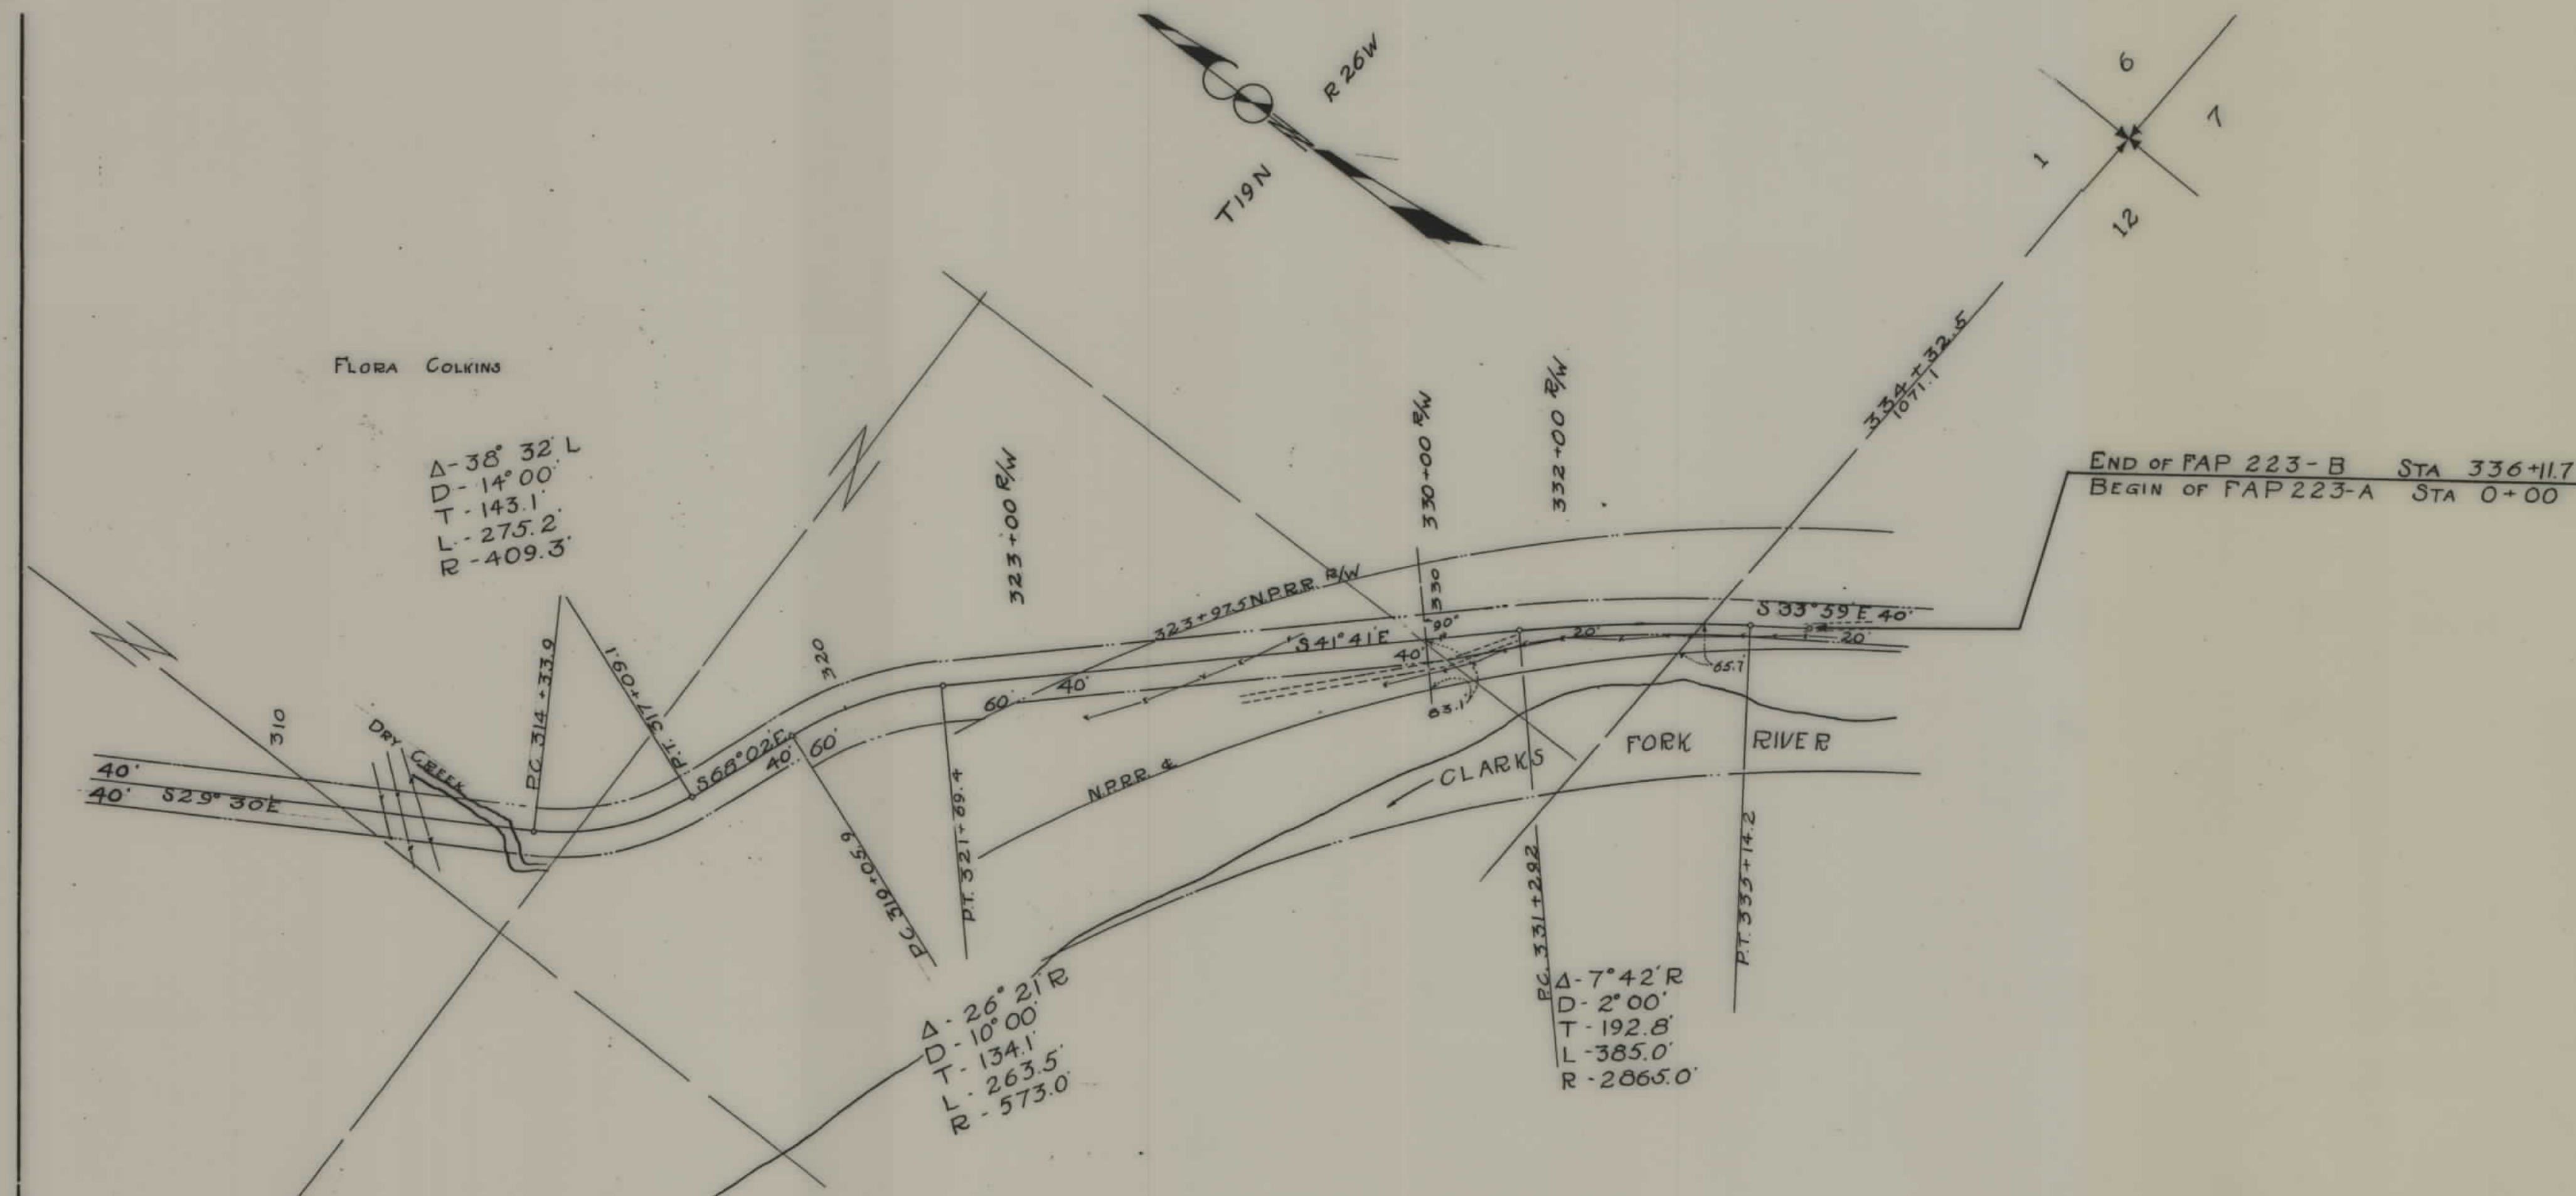

SANDERS COUNTY
Scale 1"=200' 3-14-31