


PLANS
NOT
TO
SCALE

| FED. ROAD DIST. NO. | STATE | FED. AID PROJ. NO. | R/W NO. | SHEET NO. | TOTAL SHEETS |
|---------------------|-------|--------------------|---------|-----------|--------------|
| 8 | MONT. | 228-F | | 1 | 1 |

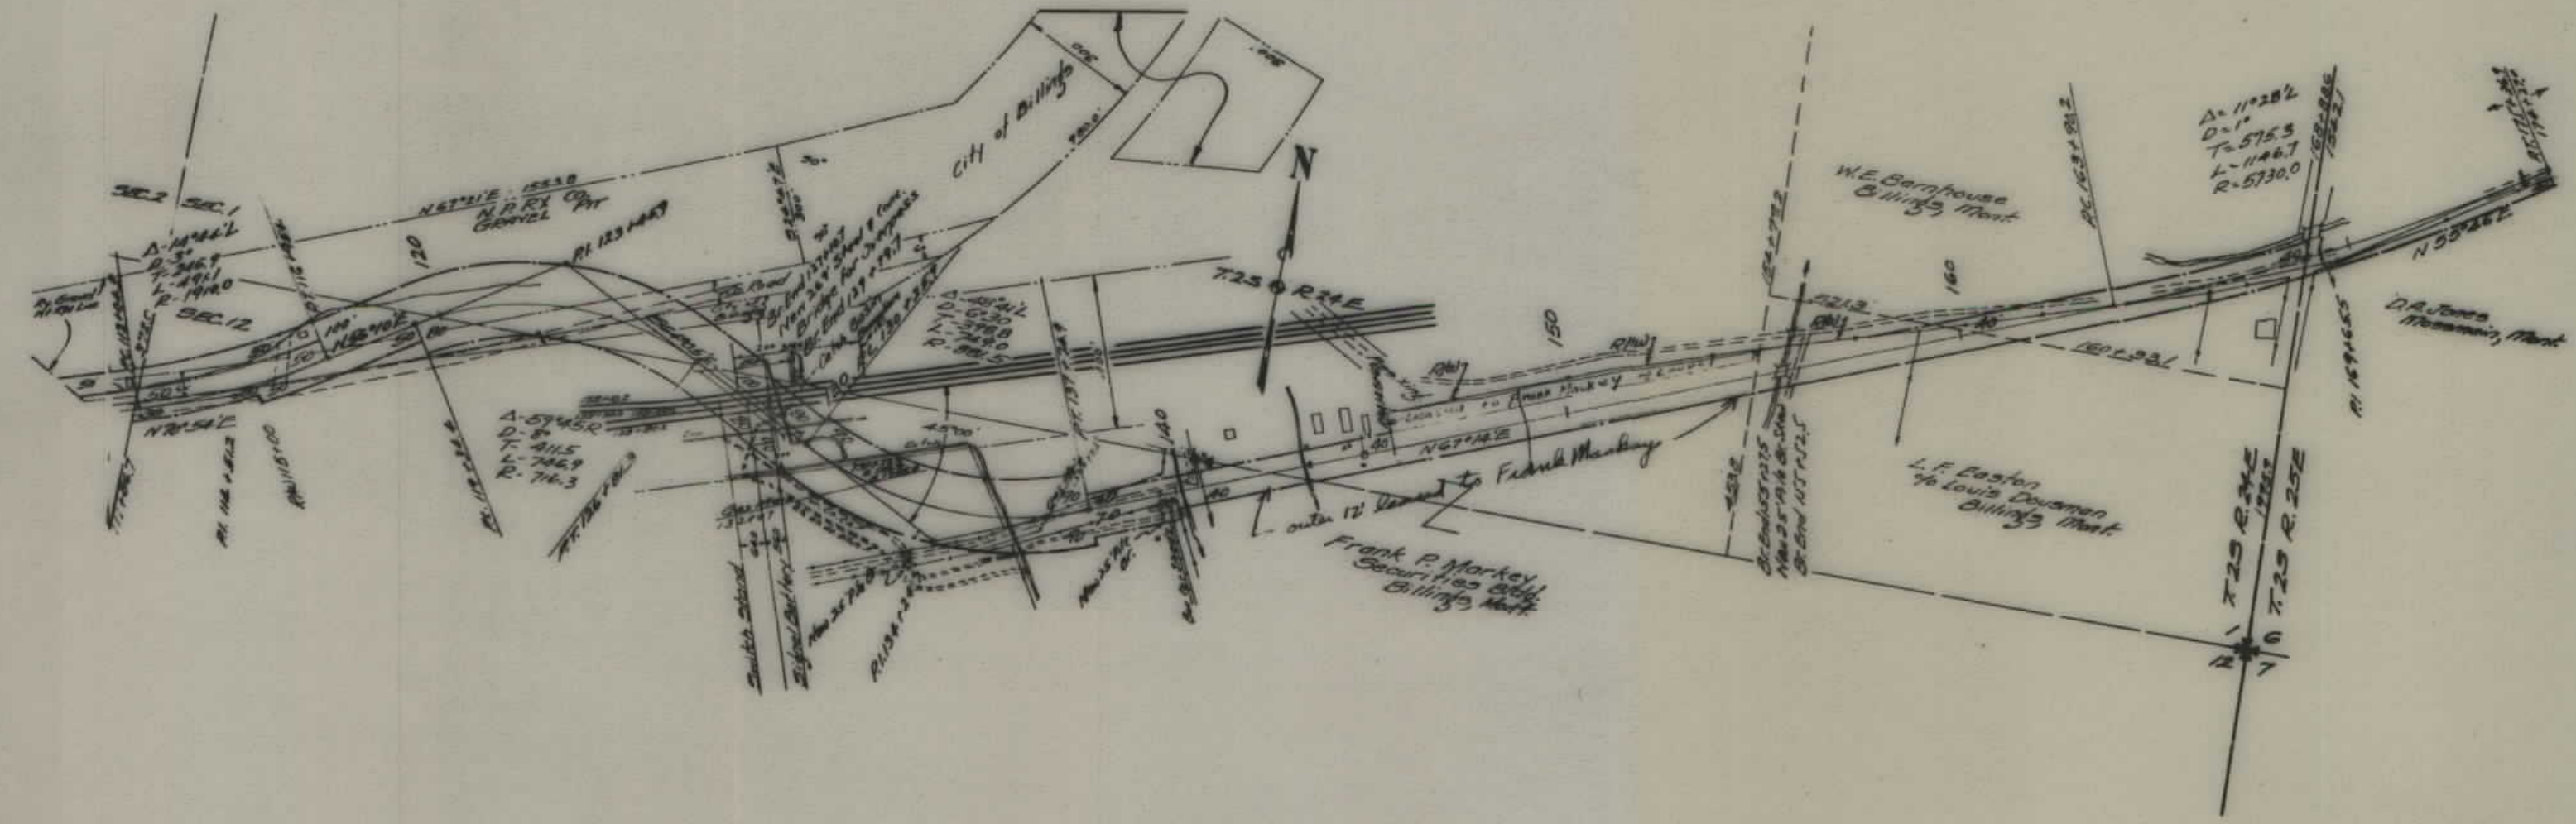

STATE OF MONTANA
 STATE HIGHWAY COMMISSION
 LAND REQUIRED FOR RIGHT OF WAY
 COUNTY

SCALE 1" = 400' MAP COMPLETED