


PLANS

NOT

TO

SCALE

FED. ROAD DIST. NO.	STATE OF	FED. AID PROJECT NUMBERS		STATE NO.	SHEET NO.	TOTAL SHEETS
		CONST. NO.	R/W NO.			
8	MONTANA	1-IG 90-1(67)64	1-IG 90-1(66)64		1	23

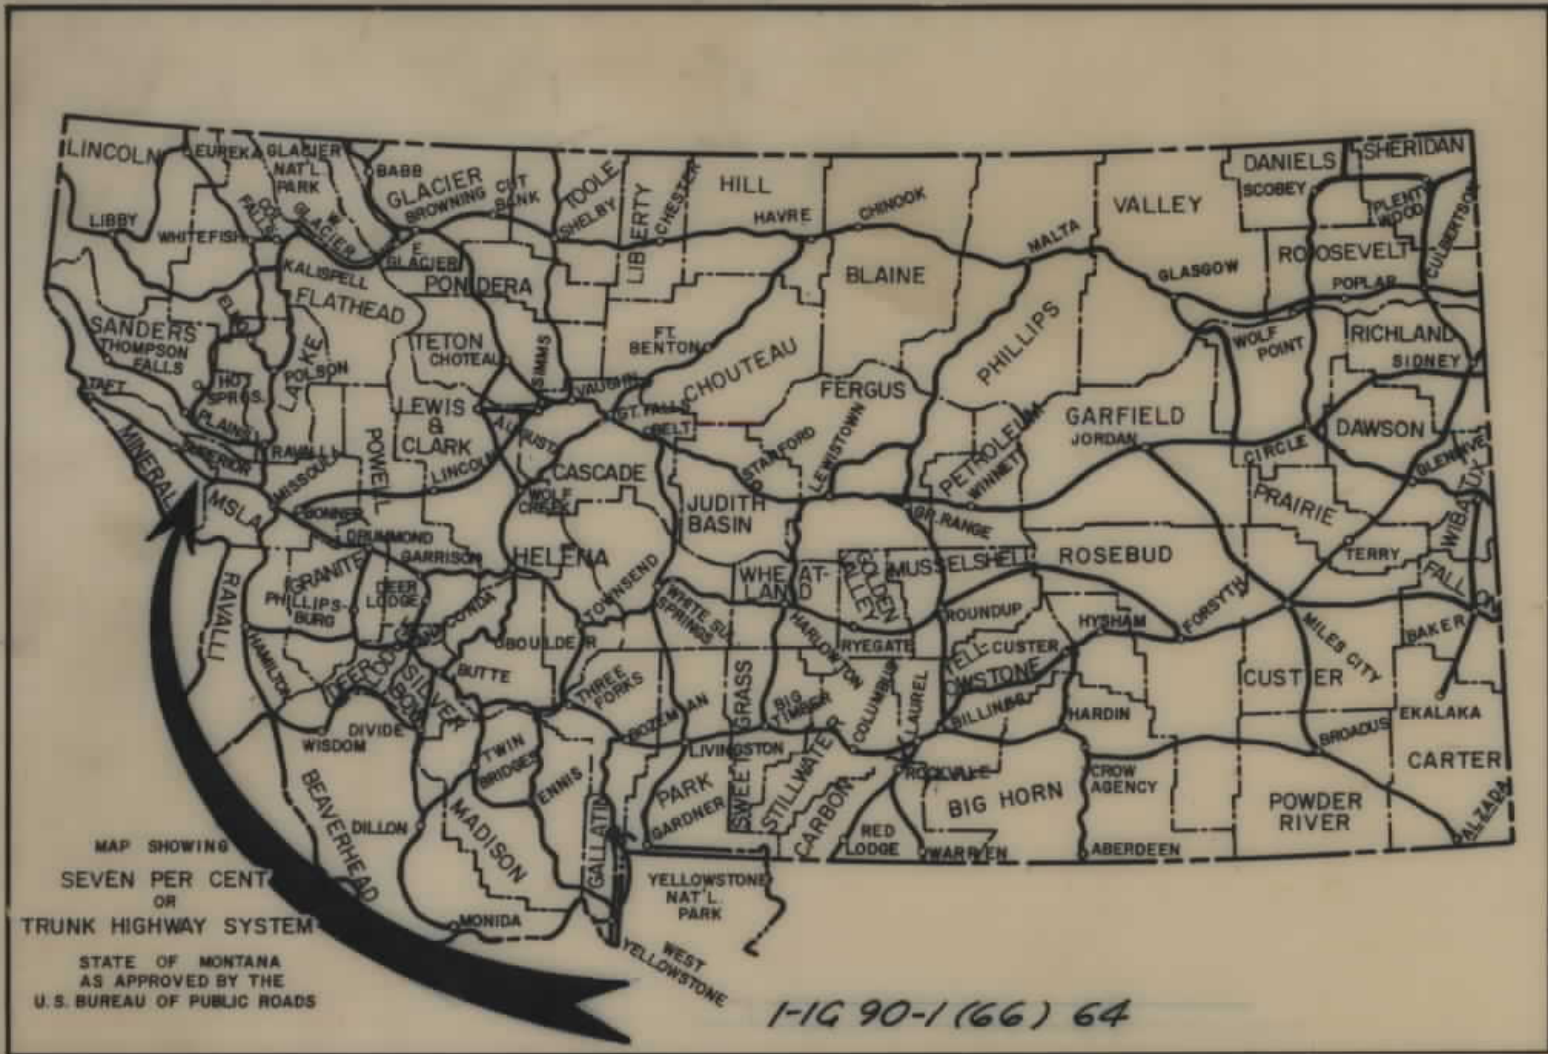

STATE OF MONTANA

STATE HIGHWAY COMMISSION

RIGHT OF WAY PLAN OF

FEDERAL AID PROJECT NO.

1-IG 90-1(66)64

CONST. 1-IG 90-1(67)64

P.E. 1-IG 90-1(41)64

IDAHO LINE TO MISSOULA CO. LINE

MINERAL COUNTY

TARKIO-EAST

LENGTH 11.146 MILES

INDEX

PARCEL NO.	OWNERSHIPS	SHEET NO.
1	DELETED	3
2	JACQUELINE E. ROBB	3
3	STATE OF MONTANA	4-5-6
4	YVONNE MOORE ETAL	6-7
5	FRANK O'CARRELL	7-8
6	DELMA D. JOHNSON	7-8
7	C.M. ST. P. & P. R.R.	8
8	PEARL M. BARKLEY	8-9
9	DELETE	
10	BURLINGTON NORTHERN INC.	9
11	DELETE	
12	BURLINGTON NORTHERN INC. (NON-OP)	10
13	BURLINGTON NORTHERN INC. (NON-OP)	10-11
14	DELETE	
15	U.S. FOREST SERVICE	12
16	FRANK MAIN	12-13
17	U.S. FOREST SERVICE	13
18	BURLINGTON NORTHERN INC. (NON-OP)	13-14
19	TREE FARMERS INC.	14-15
20	NORMAN L. SCHMIDT	15
21	DANIEL J. YOUNG ETAL	15-16
22	BURLINGTON NORTHERN INC.	16
23	C.M. ST. P. & P. R.R.	18-19-20
24	MONTANA POWER CO.	E
25	DELETE	
26	C.M. ST. P. & P. R.R.	20-21

CONVENTIONAL SIGNS

RIGHT OF WAY LINE

CENTERLINE (C) OR PROJECTED LINE

STK'D. CENTERLINE

PARCEL NUMBER

OWNERSHIP BOUNDARY

R/W USE EXISTING R/W LT OR RT.

PRESENT TRAVELED WAY (RT.W.)

R/W LINE FENCED

RAILROAD R/W

CONSTRUCTION LIMITS

FENCE LINE

EXISTING CONTROL OF ACCESS

CONTROL OF ACCESS WITH FENCE

CONTROL OF ACCESS WITHOUT FENCE

GATE IN FENCE

CATTLE GUARD-24'

STATE & NATIONAL BORDER LINES

CITY OR TOWN LIMITS LINE

COUNTY LINE

RESERVATION LINE

TOWNSHIP & SECTION LINE

1/2 SECTION LINE

1/4 SECTION LINE

SECTION CORNER

1/4 SECTION COR.

1/16 SECTION COR.

CENTER OF SECTION

TELEPHONE OR TELEGRAPH POLES IN PLACE

POWER POLES IN PLACE

TEL. OR TEL. OR POWER POLES TO BE MOVED

NEW PIPES

OLD PIPES IN PLACE

OUTLET DITCH

INLET DITCH

DITCHES

CHANNEL CHANGES

BRIDGE

RAILROADS


CUT

FILL

FOUND

UNFOUND

CH. CH.

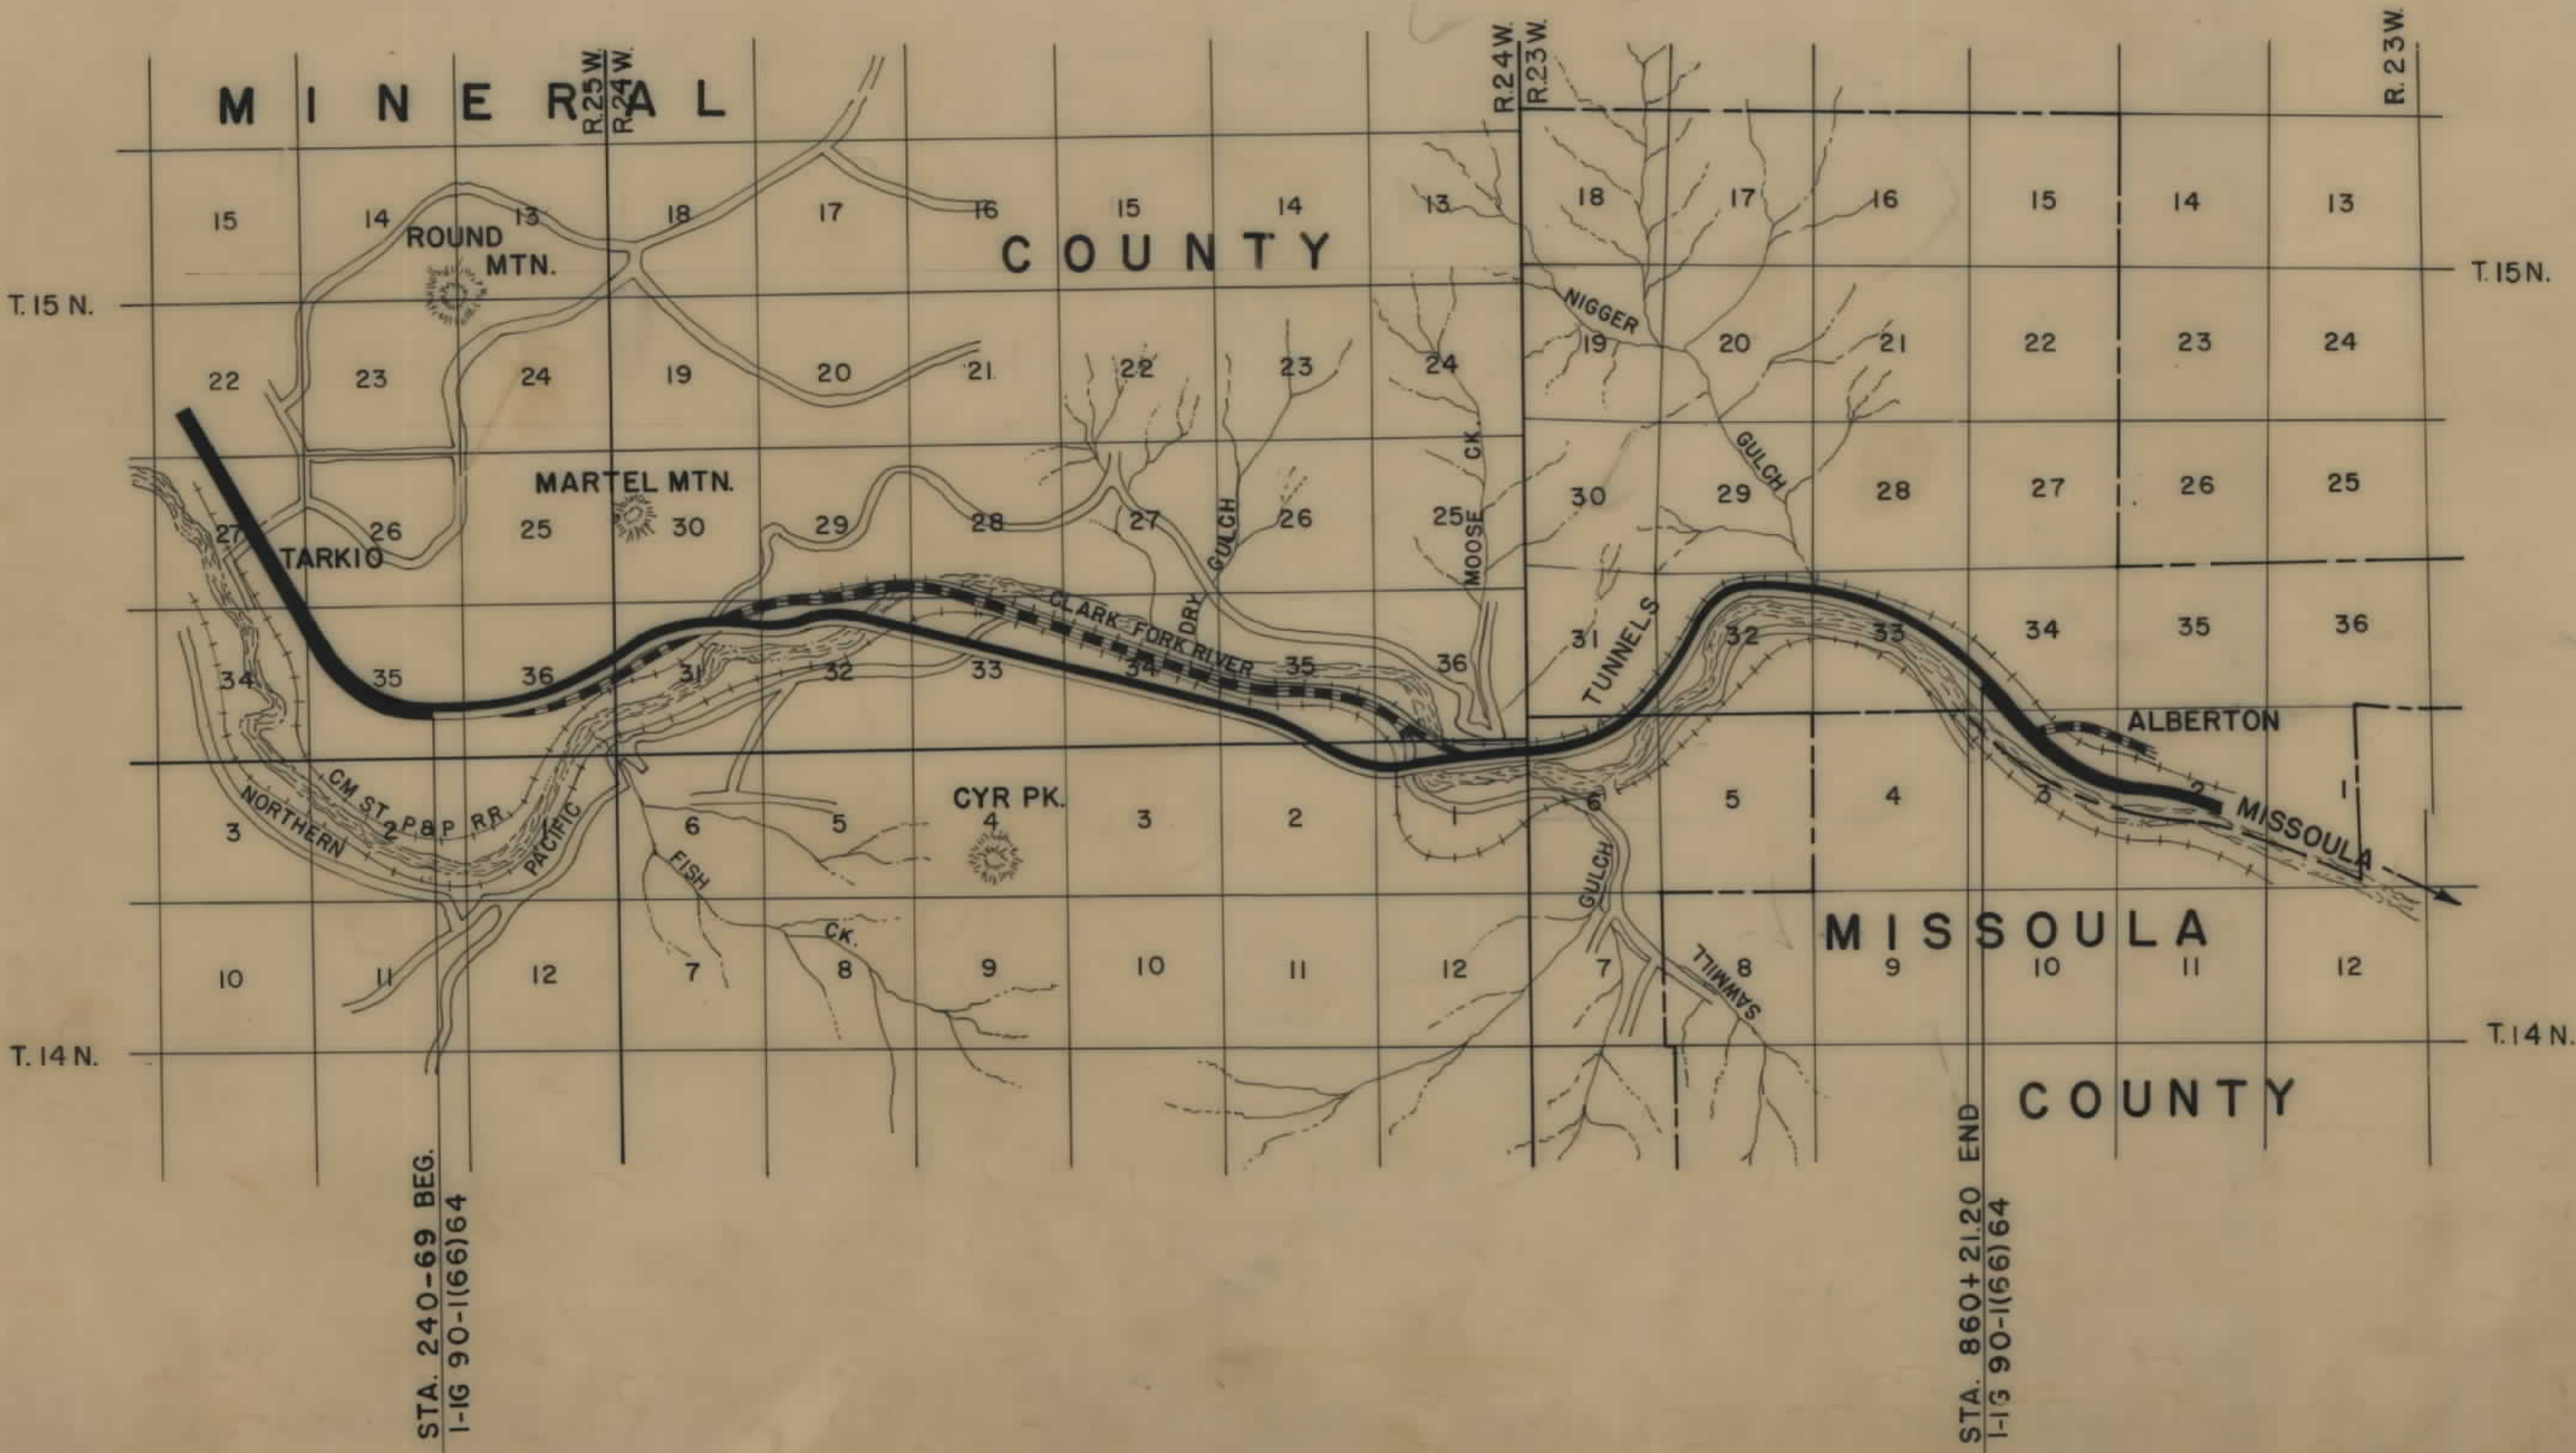

STATE OF MONTANA
DEPARTMENT OF HIGHWAYS

APPROVED:

June 22, 1972 19

H.J. ANDERSON
DIRECTOR OF HIGHWAYS

BY: *[Signature]*
ACTING ADMINISTRATOR
ENGINEERING DIVISION

U.S. DEPARTMENT OF TRANSPORTATION
FEDERAL HIGHWAY ADMINISTRATION

APPROVED:

DIVISION ENGINEER

DATE

MONTANA
JACK R. BECKERT
205 ES
REGISTERED
ENGINEER & LAND SURVEYOR

WENZEL & COMPANY

CONSULTING ENGINEERS

GREAT FALLS

MONTANA

Approval 7-7-72, 7-14-81

Revised 11-2-72

12-1-72

10-6-75

STATE 12-18-72

FED. ROAD DIST. NO.	STATE	FED. AID PROJECT NUMBERS		STATE NO.	SHEET NO.	TOTAL SHEETS
		CONST. NO.	R/W NO.			
8	MONT.	1-IG 90-1(67)64	1-IG 90-1(66)64		2	23




LEGEND

- PARCEL NO. (X)
- PARCEL BOUNDARY (dashed line)
- EXISTING ROADWAY (solid line)
- PROPOSED ADD ON (thick solid line)
- PROPOSED FRT. RD. (dashed line)

OWNERSHIP MAP
TARKIO-EAST
1-IG 90-1(66)64


SCALE: 3" = 1 MILE

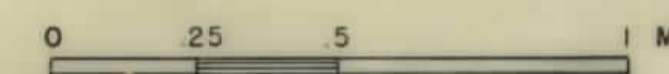

Approved: 7/7/88, Acquisition: 11/8/88


OWNERSHIPS								
PARCEL	NAME	ADDRESS	TOTAL ACREAGE	GROSSTAKE ACREAGE	P.T.W. ACREAGE	NETTAKE ACREAGE	REMAINDER	
							LEFT	RIGHT
1	DELETED							
2	JACQUELINE E. ROBB	TARKIO, MONTANA	24.5	2.9	0.0	2.9	8.2	13.4

FED. ROAD DIST. NO.	STATE	FED. AID PROJECT NUMBERS		STATE NO.	SHEET NO.	TOTAL SHEETS
		CONST. NO.	R/W NO.			
8	MONT.	I-IG 90-1(67)64	I-IG 90-1(66)64		3	23

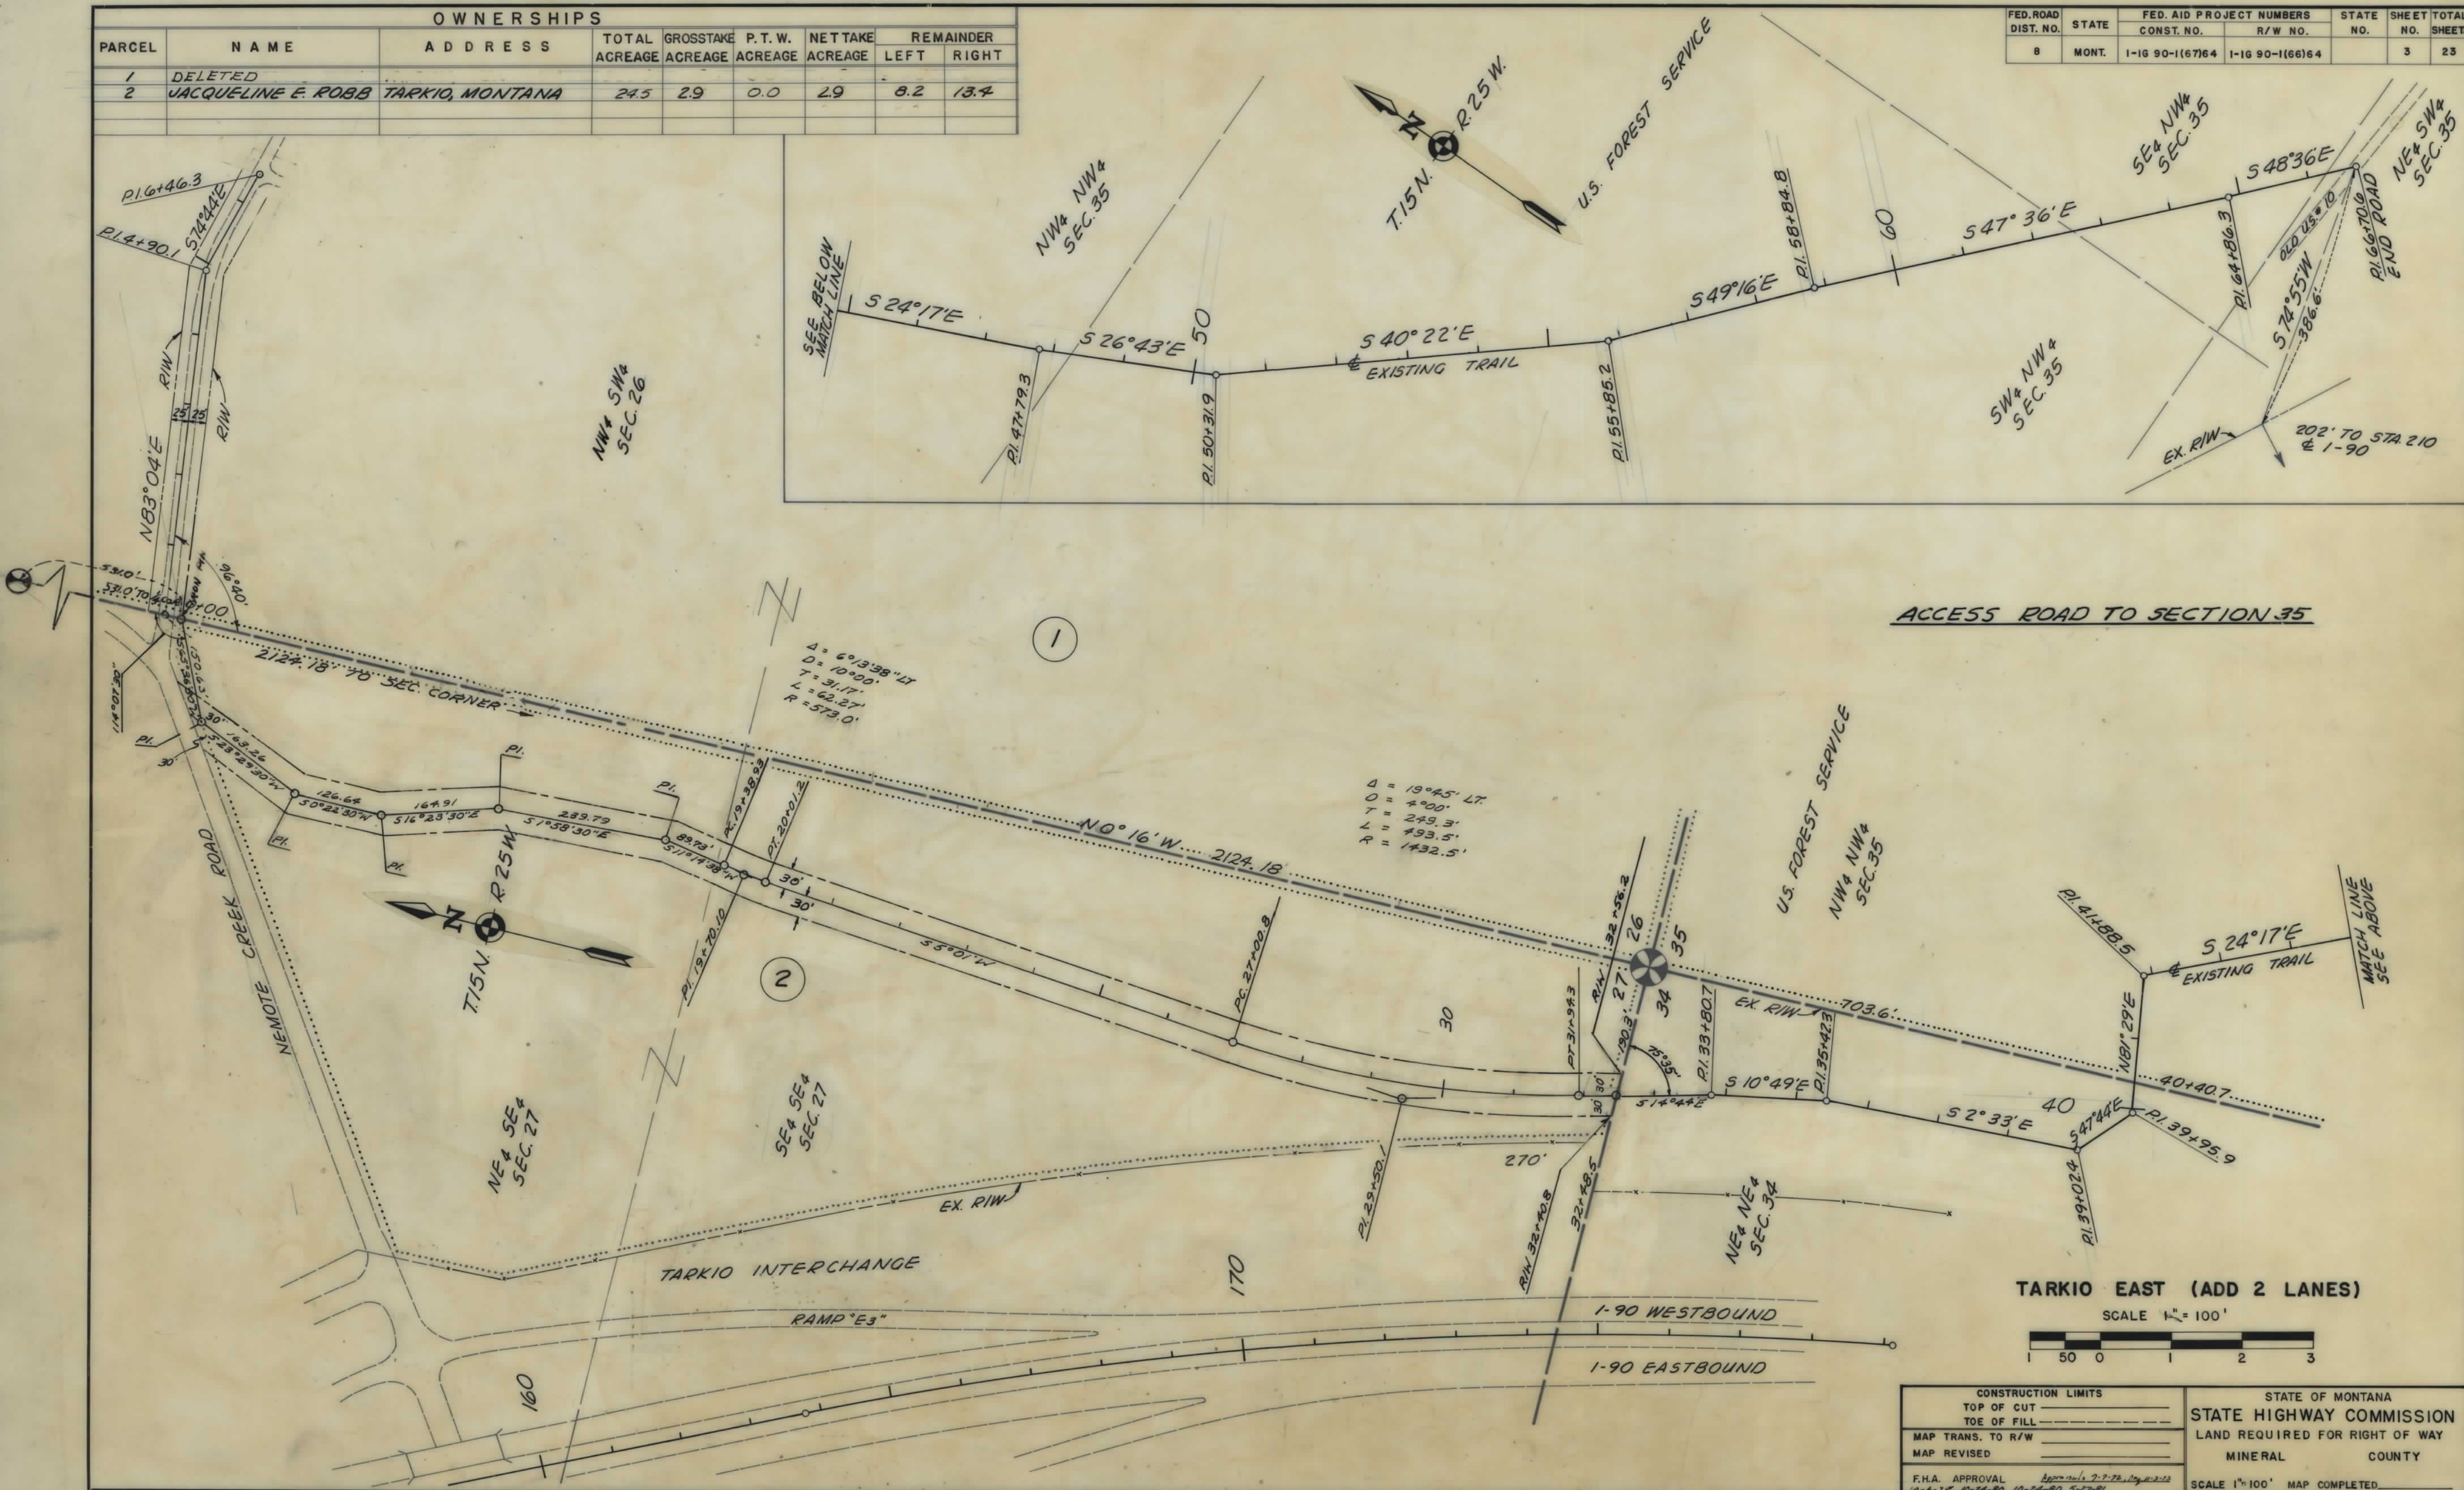


CONSTRUCTION LIMITS		STATE OF MONTANA	
TOP OF CUT		STATE HIGHWAY COMMISSION	
TOE OF FILL		LAND REQUIRED FOR RIGHT OF WAY	
MAP TRANS. TO R/W		MINERAL COUNTY	
MAP REVISED		SCALE 1" = 100' MAP COMPLETED	
F.H.A. APPROVAL			

FED. ROAD DIST. NO.	STATE	FED. AID PROJECT NUMBERS		STATE NO.	SHEET NO.	TOTAL SHEETS
		CONST. NO.	R/W NO.			
8	MONT.	1-16 90-1(16)64	1-16 90-1(16)64		5	23

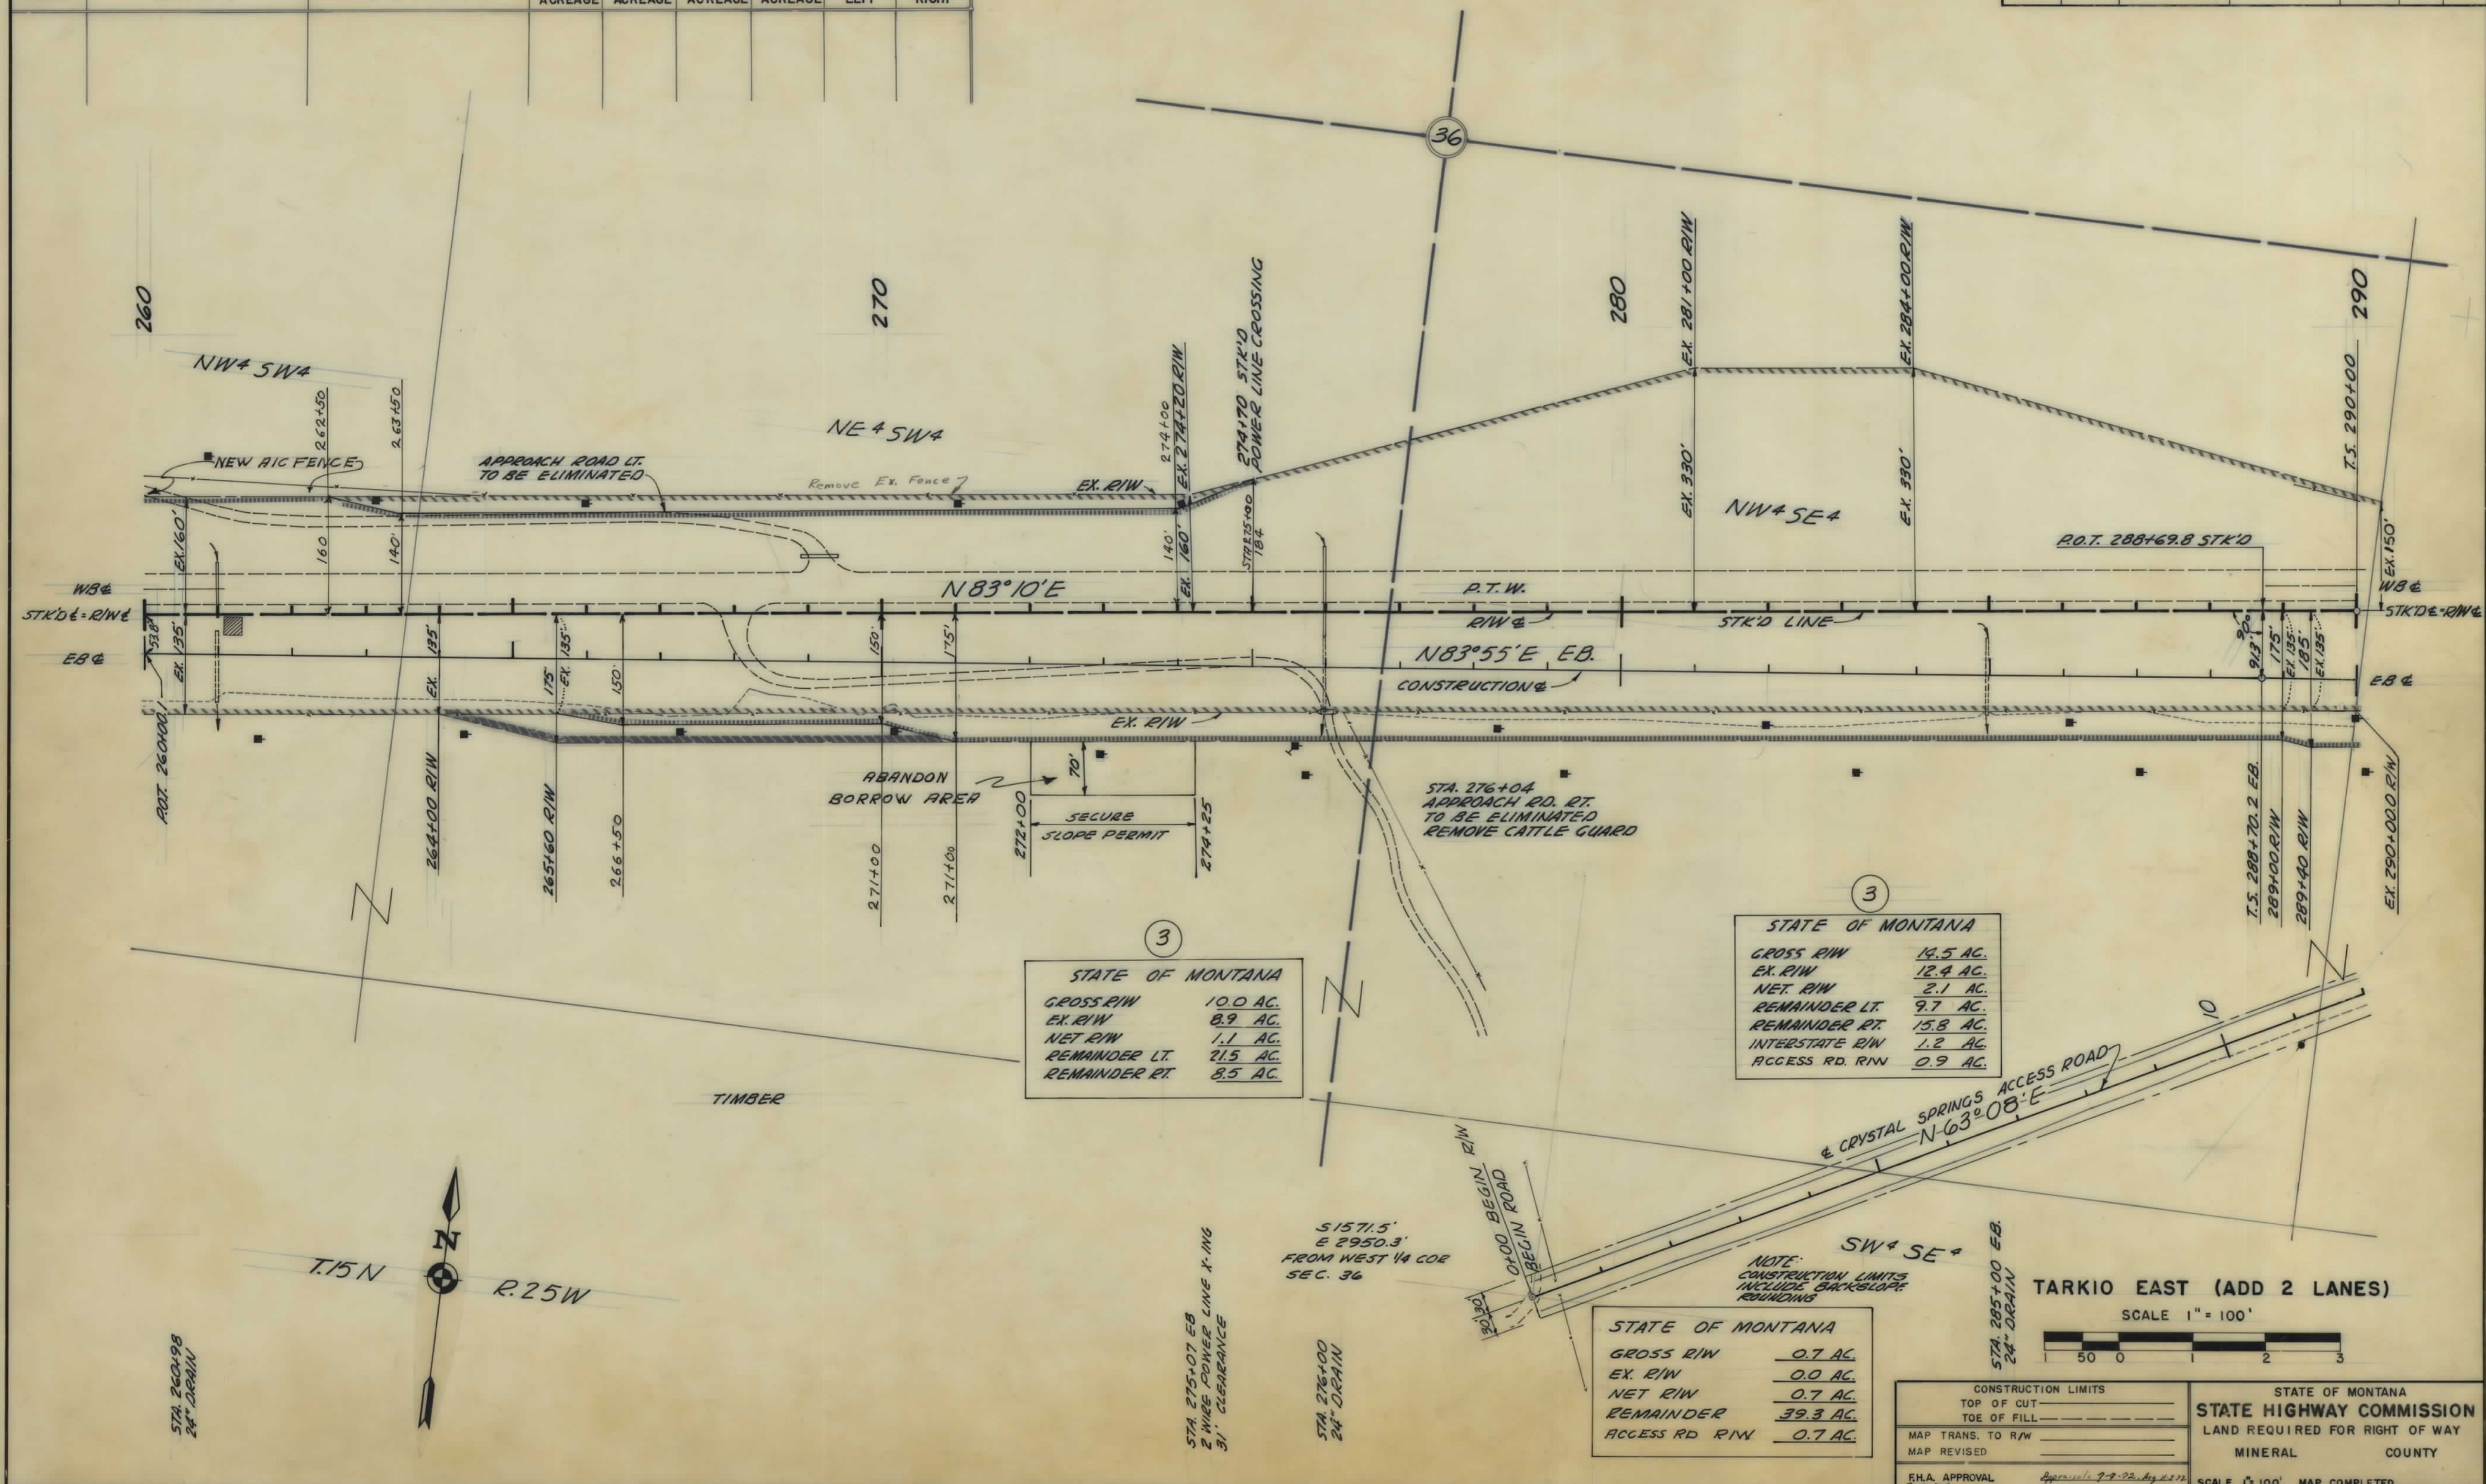


OWNERSHIPS									
PARCEL	NAME	ADDRESS	TOTAL ACREAGE	GROSSTAKE ACREAGE	P. T. W. ACREAGE	NET TAKE ACREAGE	REMAINDER		
							LEFT	RIGHT	
4	YVONNE MOORE, ETAL	ALBERTON, MONTANA	207.7	50.8	27.0	23.8	116.6	40.3	
5	FRANK O'FARRELL, CID TO STUART W & HAZEL M.	TARKIO, MONTANA NICHOLL, ALBERTON, MONT.	SEE	SHEET 8					
6	RALPH & DELMA JOHNSON	TARKIO, MONTANA	0.2	0.2	0.1	0.1	-	-	
25	DELETED								

SEC

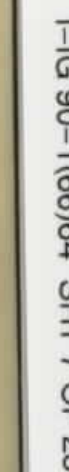

OWNERSHIPS								
PARCEL	N A M E	A D D R E S S	TOTAL ACREAGE	GROSS TAKE ACREAGE	P. T. W. ACREAGE	NET TAKE ACREAGE	REMAINDER	
							LEFT	RIGHT
5	FRANK O'HEARRELL CID STURRT	W. E. HAZEL M. NICHOLL ALBERTON	8.4	3.6	0.8	2.8		4.8
7	C. M. ST. P. & P. R. R.	CHICAGO, ILLINOIS		3.7	2.1	1.6		
8	PEARL M. BARKLEY	SEE SHEET 9						
24	MONTANA POWER CO.		3.6	1.3	0.0	1.3	0	2.3
25	DELETED							

FED. ROAD DIST. NO.	STATE	FED. AID PROJECT NUMBERS		STATE	SHEET	TOTAL
		CONST. NO.	R/W NO.	NO.	NO.	SHEETS
8	MONT.	1-16 90-1(67)64	1-16 90-1(66)64		8	23

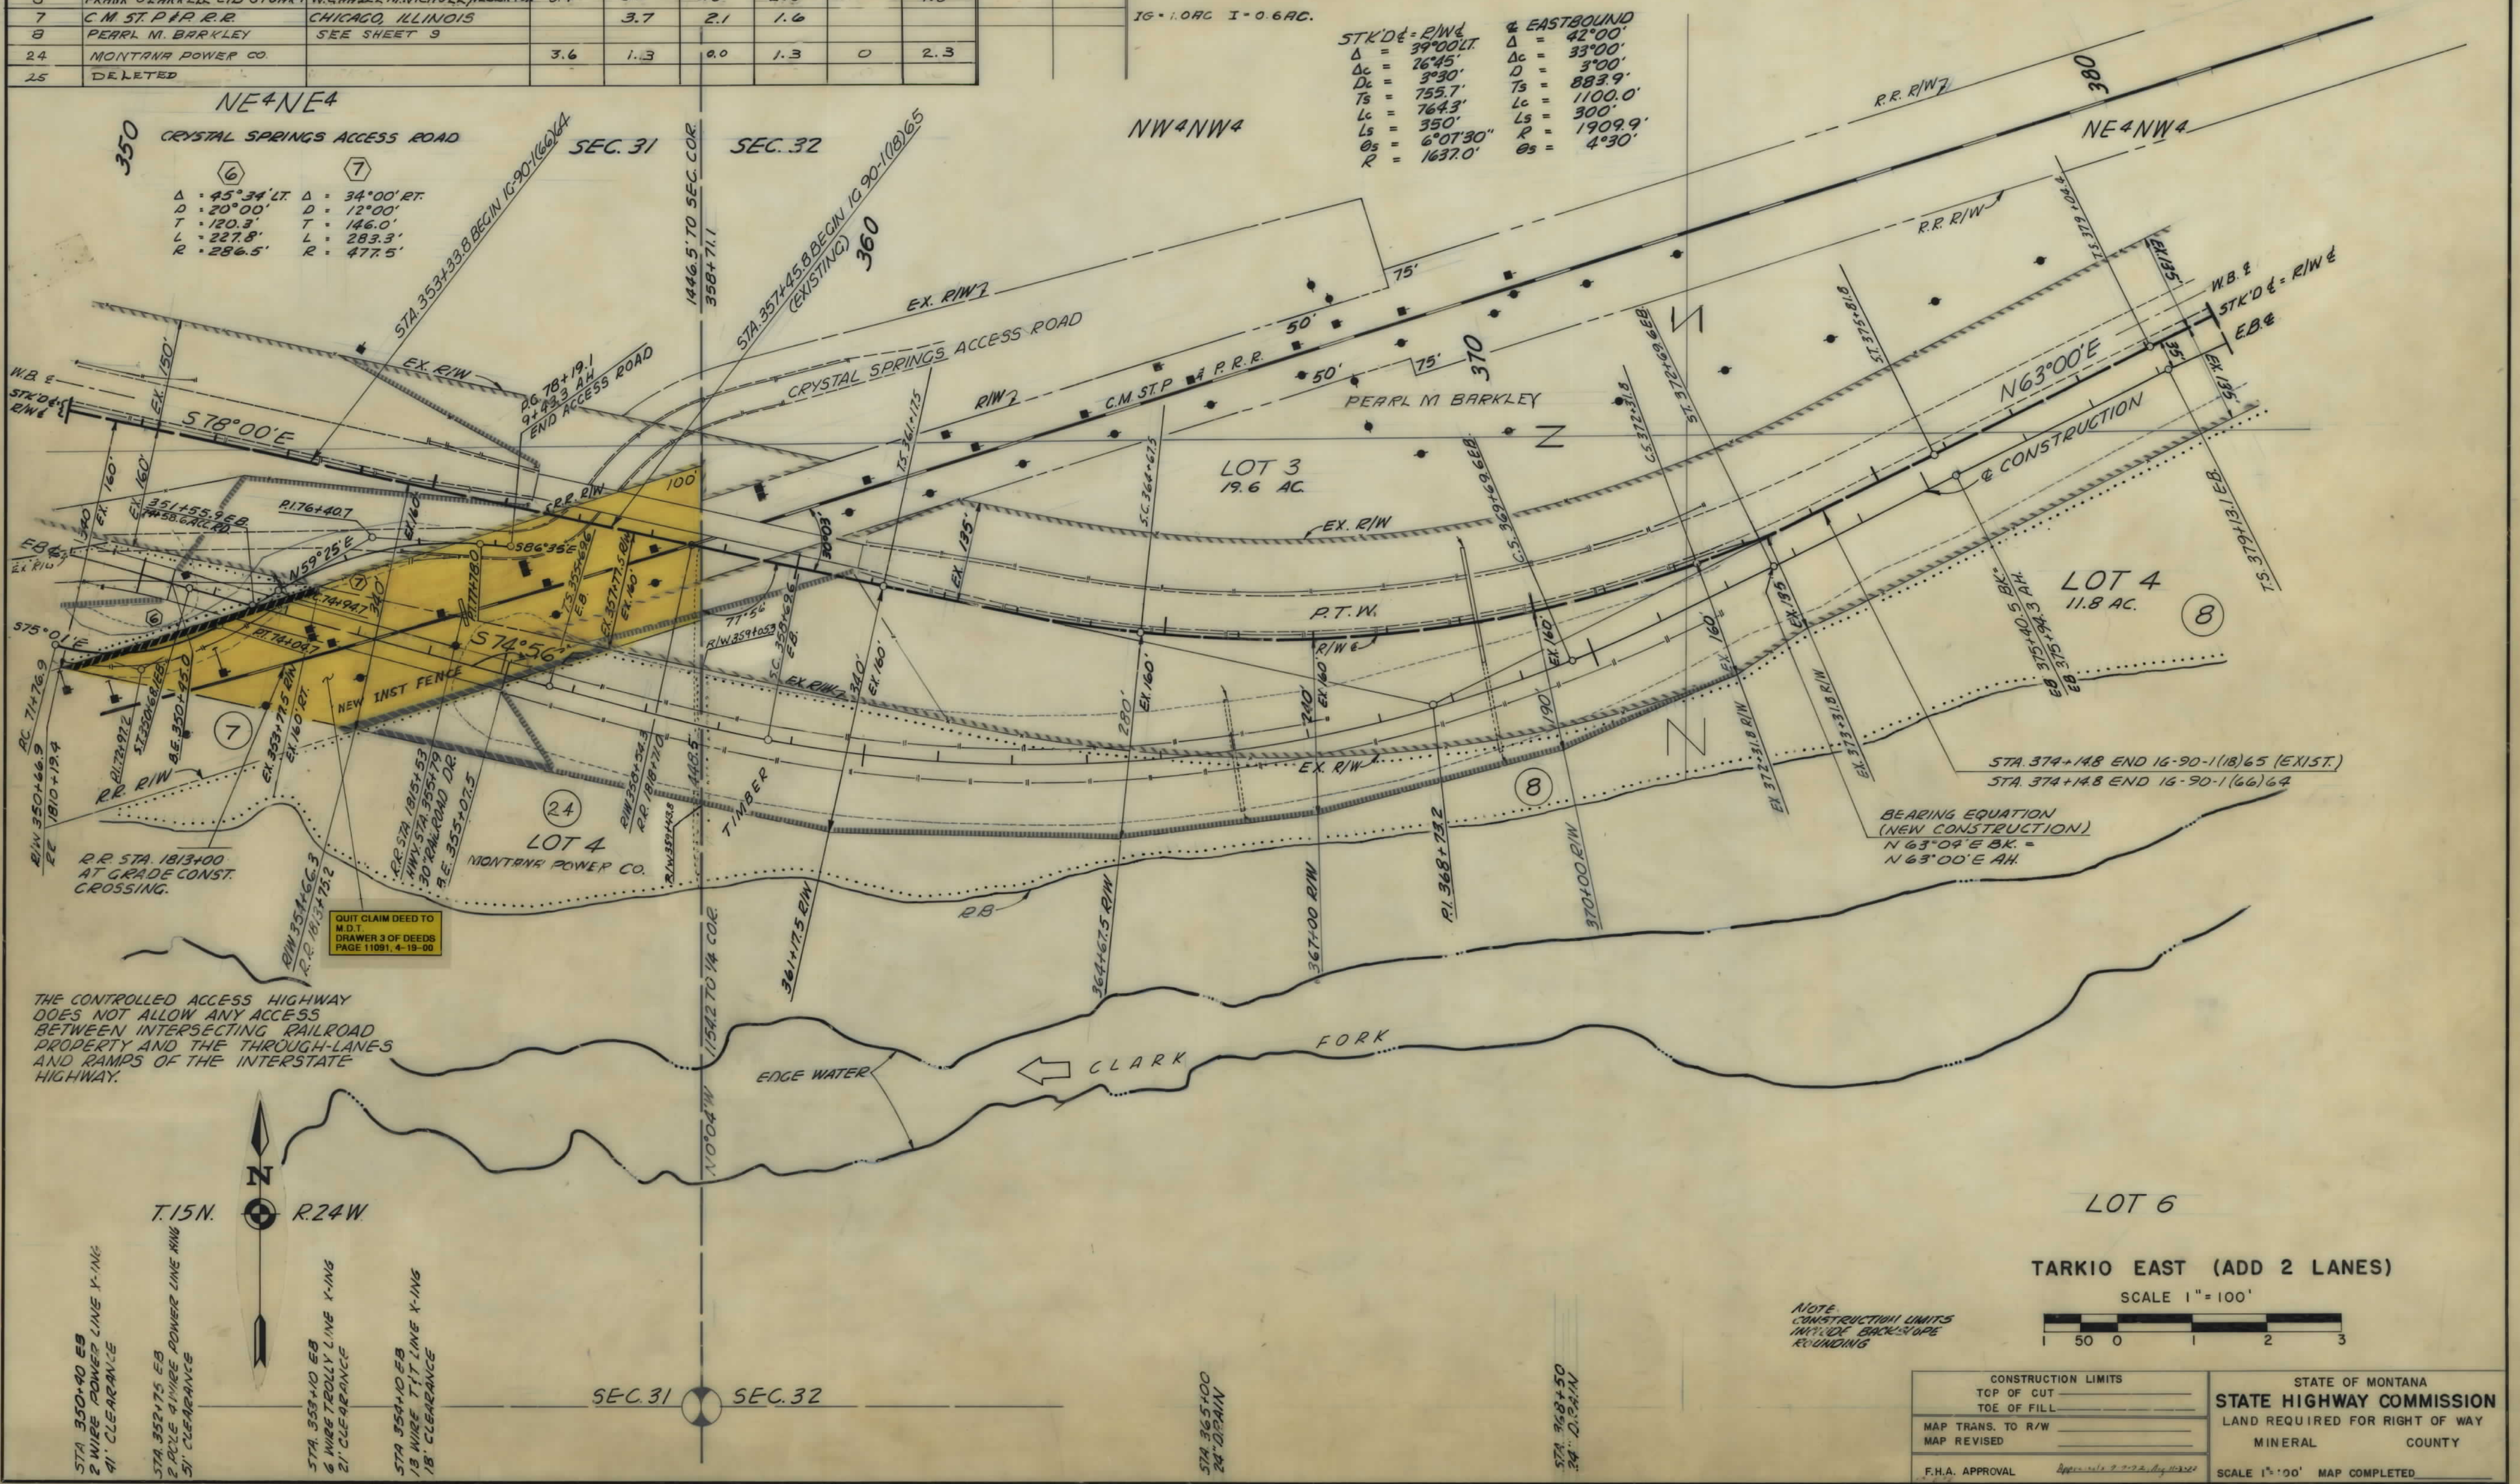


STK'DE = R/W
Δ = 39°00'LT
Δc = 26°45'
Dc = 3°30'
Ts = 755.7
Lc = 764.3
Ls = 350'
Os = 6°01'30"
R = 1637.0'

Δ EASTBOUND
Δ = 42°00'
Δc = 33°00'
D = 3°00'
Ts = 883.9
Lc = 1100.0'
Ls = 300'
R = 1909.9'
Os = 4°30'

CONSTRUCTION LIMITS		STATE OF MONTANA	
TOP OF CUT		STATE HIGHWAY COMMISSION	
TOE OF FILL		LAND REQUIRED FOR RIGHT OF WAY	
MAP TRANS. TO R/W		MINERAL COUNTY	
MAP REVISED		SCALE 1"=100' MAP COMPLETED	
F.H.A. APPROVAL			

OWNERSHIPS										CONSTRUCTION PERMIT
PARCEL	N A M E	A D D R E S S	TOTAL ACREAGE	GROSS TAKE ACREAGE	P.T.W. ACREAGE	NET TAKE ACREAGE	REMAINDER LEFT	REMAINDER RIGHT	INTERSTATE TAKING	
8	PEARL M. BARKLEY	MISSOULA, MONTANA	31.7	3.2	0.0	3.2	11.6	16.9		0.1
9	DELETE									
10	BURLINGTON NORTHERN INC.	ST. PAUL, MINNESOTA		3.0	2.9	0.1				16004AC I 0.06AC
11	DELETED									


FED. ROAD DIST. NO.	STATE	FED. AID PROJECT NUMBERS	STATE	SHEET	TOTAL
8	MONT	CONST. NO. 1-IG 90-1(67)64 R/W NO. 1-IG 90-1(66)64	NO.	NO.	SHEETS
				9	23

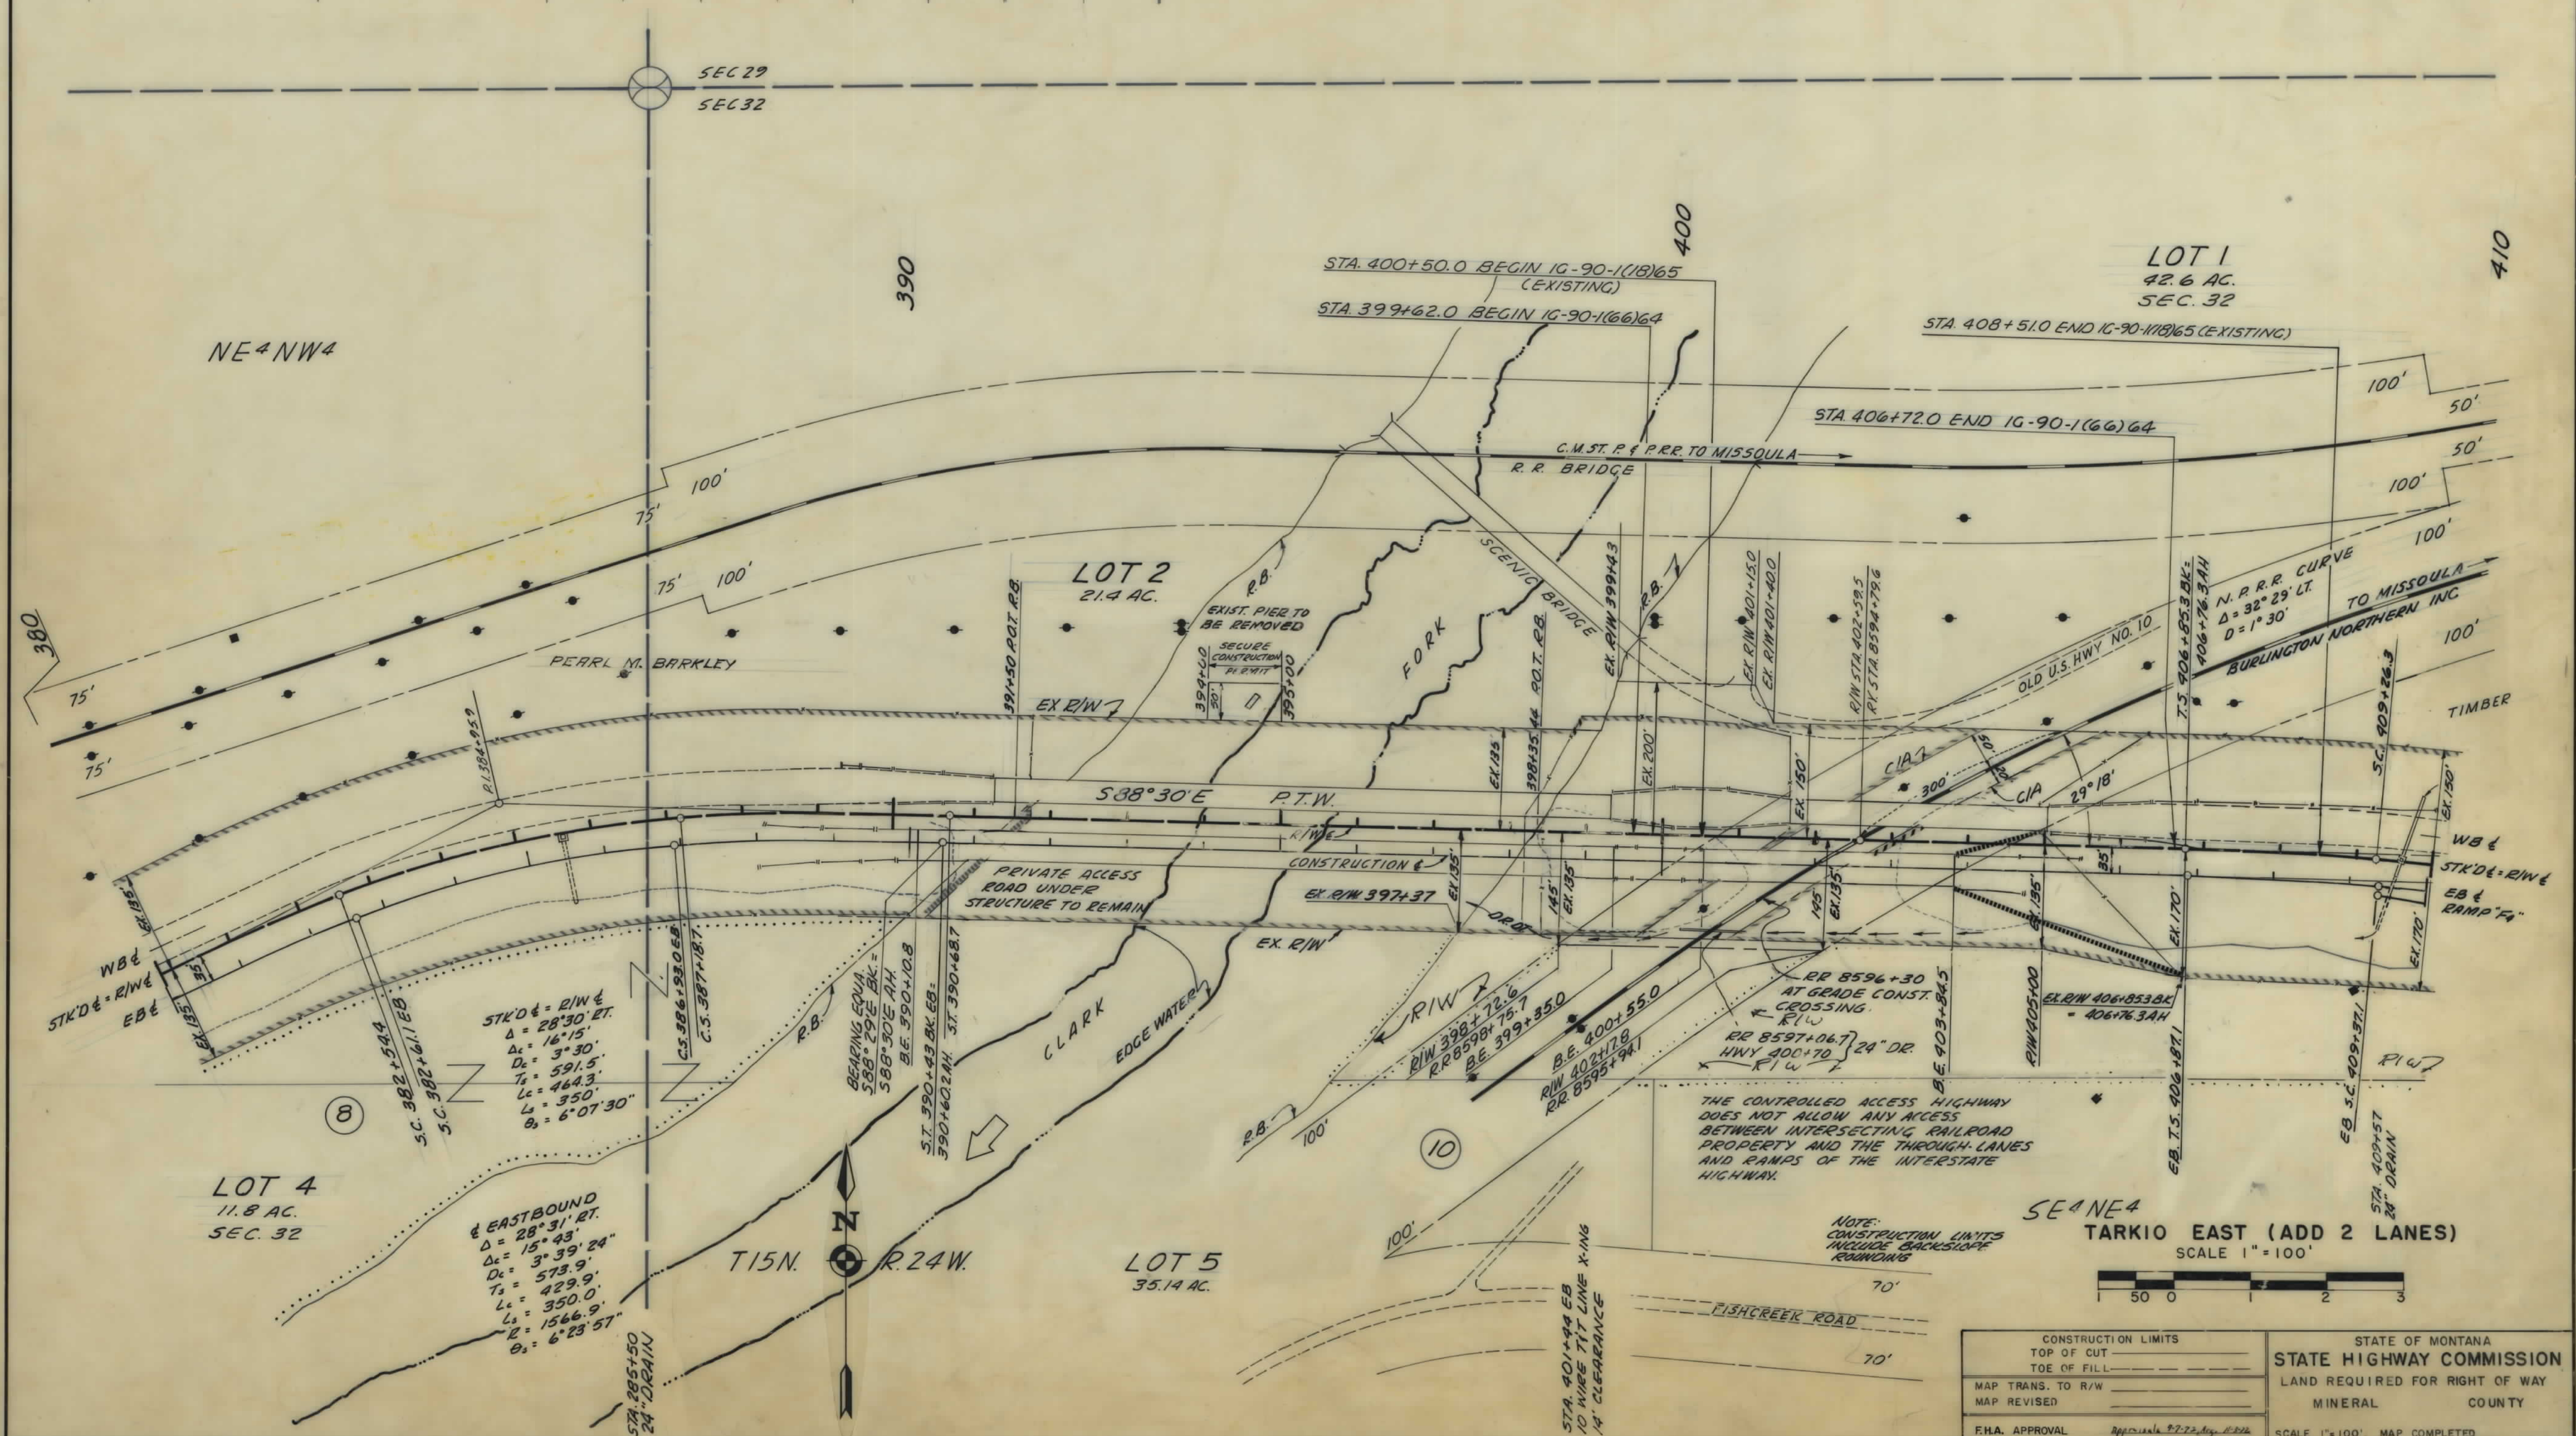

1-IG 90-1(66)64 SH 9 OF 23

OWNERSHIPS											
PARCEL	NAME	ADDRESS	TOTAL ACREAGE	GROSSTAKE ACREAGE	P.T.W. ACREAGE	NET TAKE ACREAGE	REMAINDER		INTERSTATE TAKING	SECONDARY TAKING	
							LEFT	RIGHT			
11	DELETED										
12	BURLINGTON NORTHERN INC (NON-DR)	ST. PAUL, MINN ESOTA									

FED. ROAD DIST. NO.	STATE	FED. AID PROJECT NUMBERS		STATE	SHEET	TOTAL
		CONST. NO.	R/W NO.	NO.	NO.	SHEETS
8	MONT.	1-6-90-1(67)04	1-16-90-1(66)64		10	23

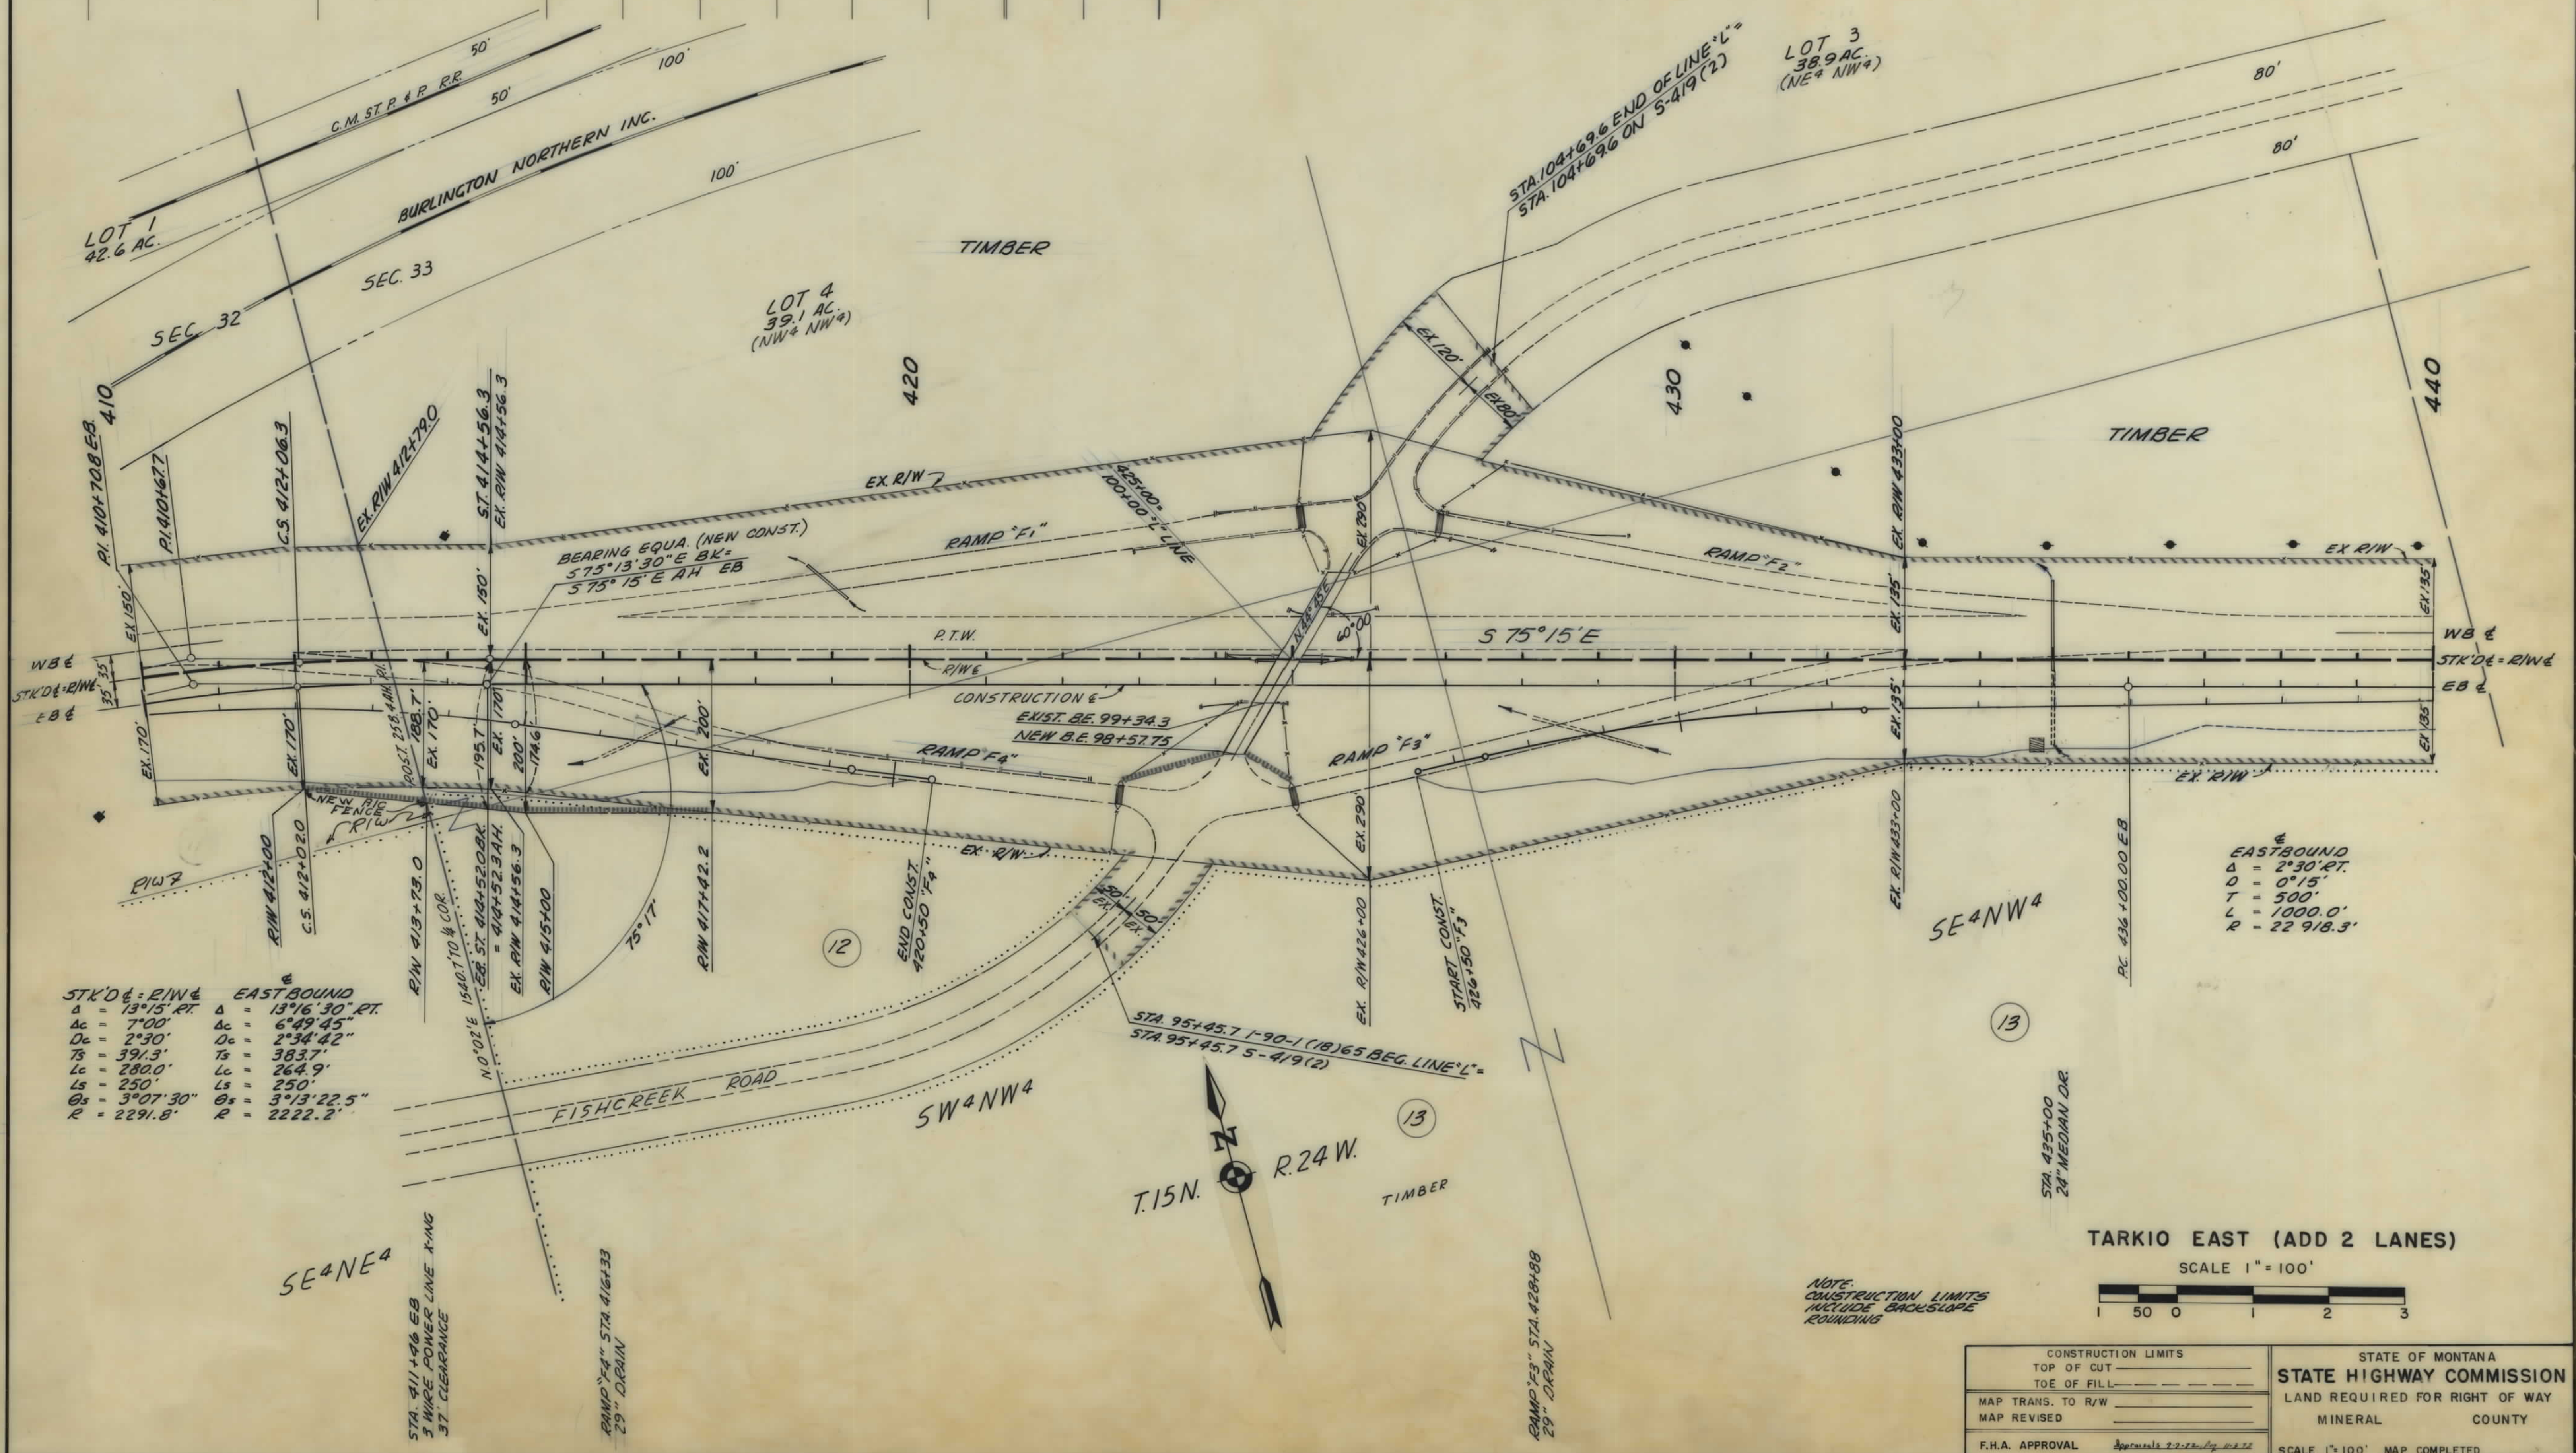


STK'D & R/W 4		EAST BOUND	
Δ	13°15' RT.	Δ	13°16'30" RT.
Δc	7°00'	Δc	6°49'45"
Dc	2°30'	Dc	2°34'42"
Ts	391.3'	Ts	383.7'
Lc	280.0'	Lc	264.9'
Ls	250'	Ls	250'
Θs	3°07'30"	Θs	3°13'22.5"
R	2291.8'	R	2222.2'

EASTBOUND	
Δ	2°30' RT.
Δc	0°15'
T	500'
L	1000.0'
R	22918.3'

CONSTRUCTION LIMITS		STATE OF MONTANA	
TOP OF CUT		STATE HIGHWAY COMMISSION	
TOE OF FILL		LAND REQUIRED FOR RIGHT OF WAY	
MAP TRANS. TO R/W		MINERAL COUNTY	
MAP REVISED		SCALE 1" = 100' MAP COMPLETED	
F.H.A. APPROVAL			

OWNERSHIPS								
PARCEL	N A M E	A D D R E S S	TOTAL ACREAGE	GROSSTAKE ACREAGE	P. T. W. ACREAGE	NET TAKE ACREAGE	REMAINDER	
							LEFT	RIGHT
12 & 13	BURLINGTON NORTHERN R.R. (NON-00)	ST. PAUL MINNESOTA	515.4	4.9	0.0	4.9	149.2	304.5

FED. ROAD DIST. NO.	STATE	FED. AID PROJECT NUMBERS		STATE	SHEET	TOTAL
		CONST. NO.	R/W NO.	NO.	NO.	SHEETS
8	MONT.	1-16 50 1(67) 64	1-16 90-1 (66) 64		11	23

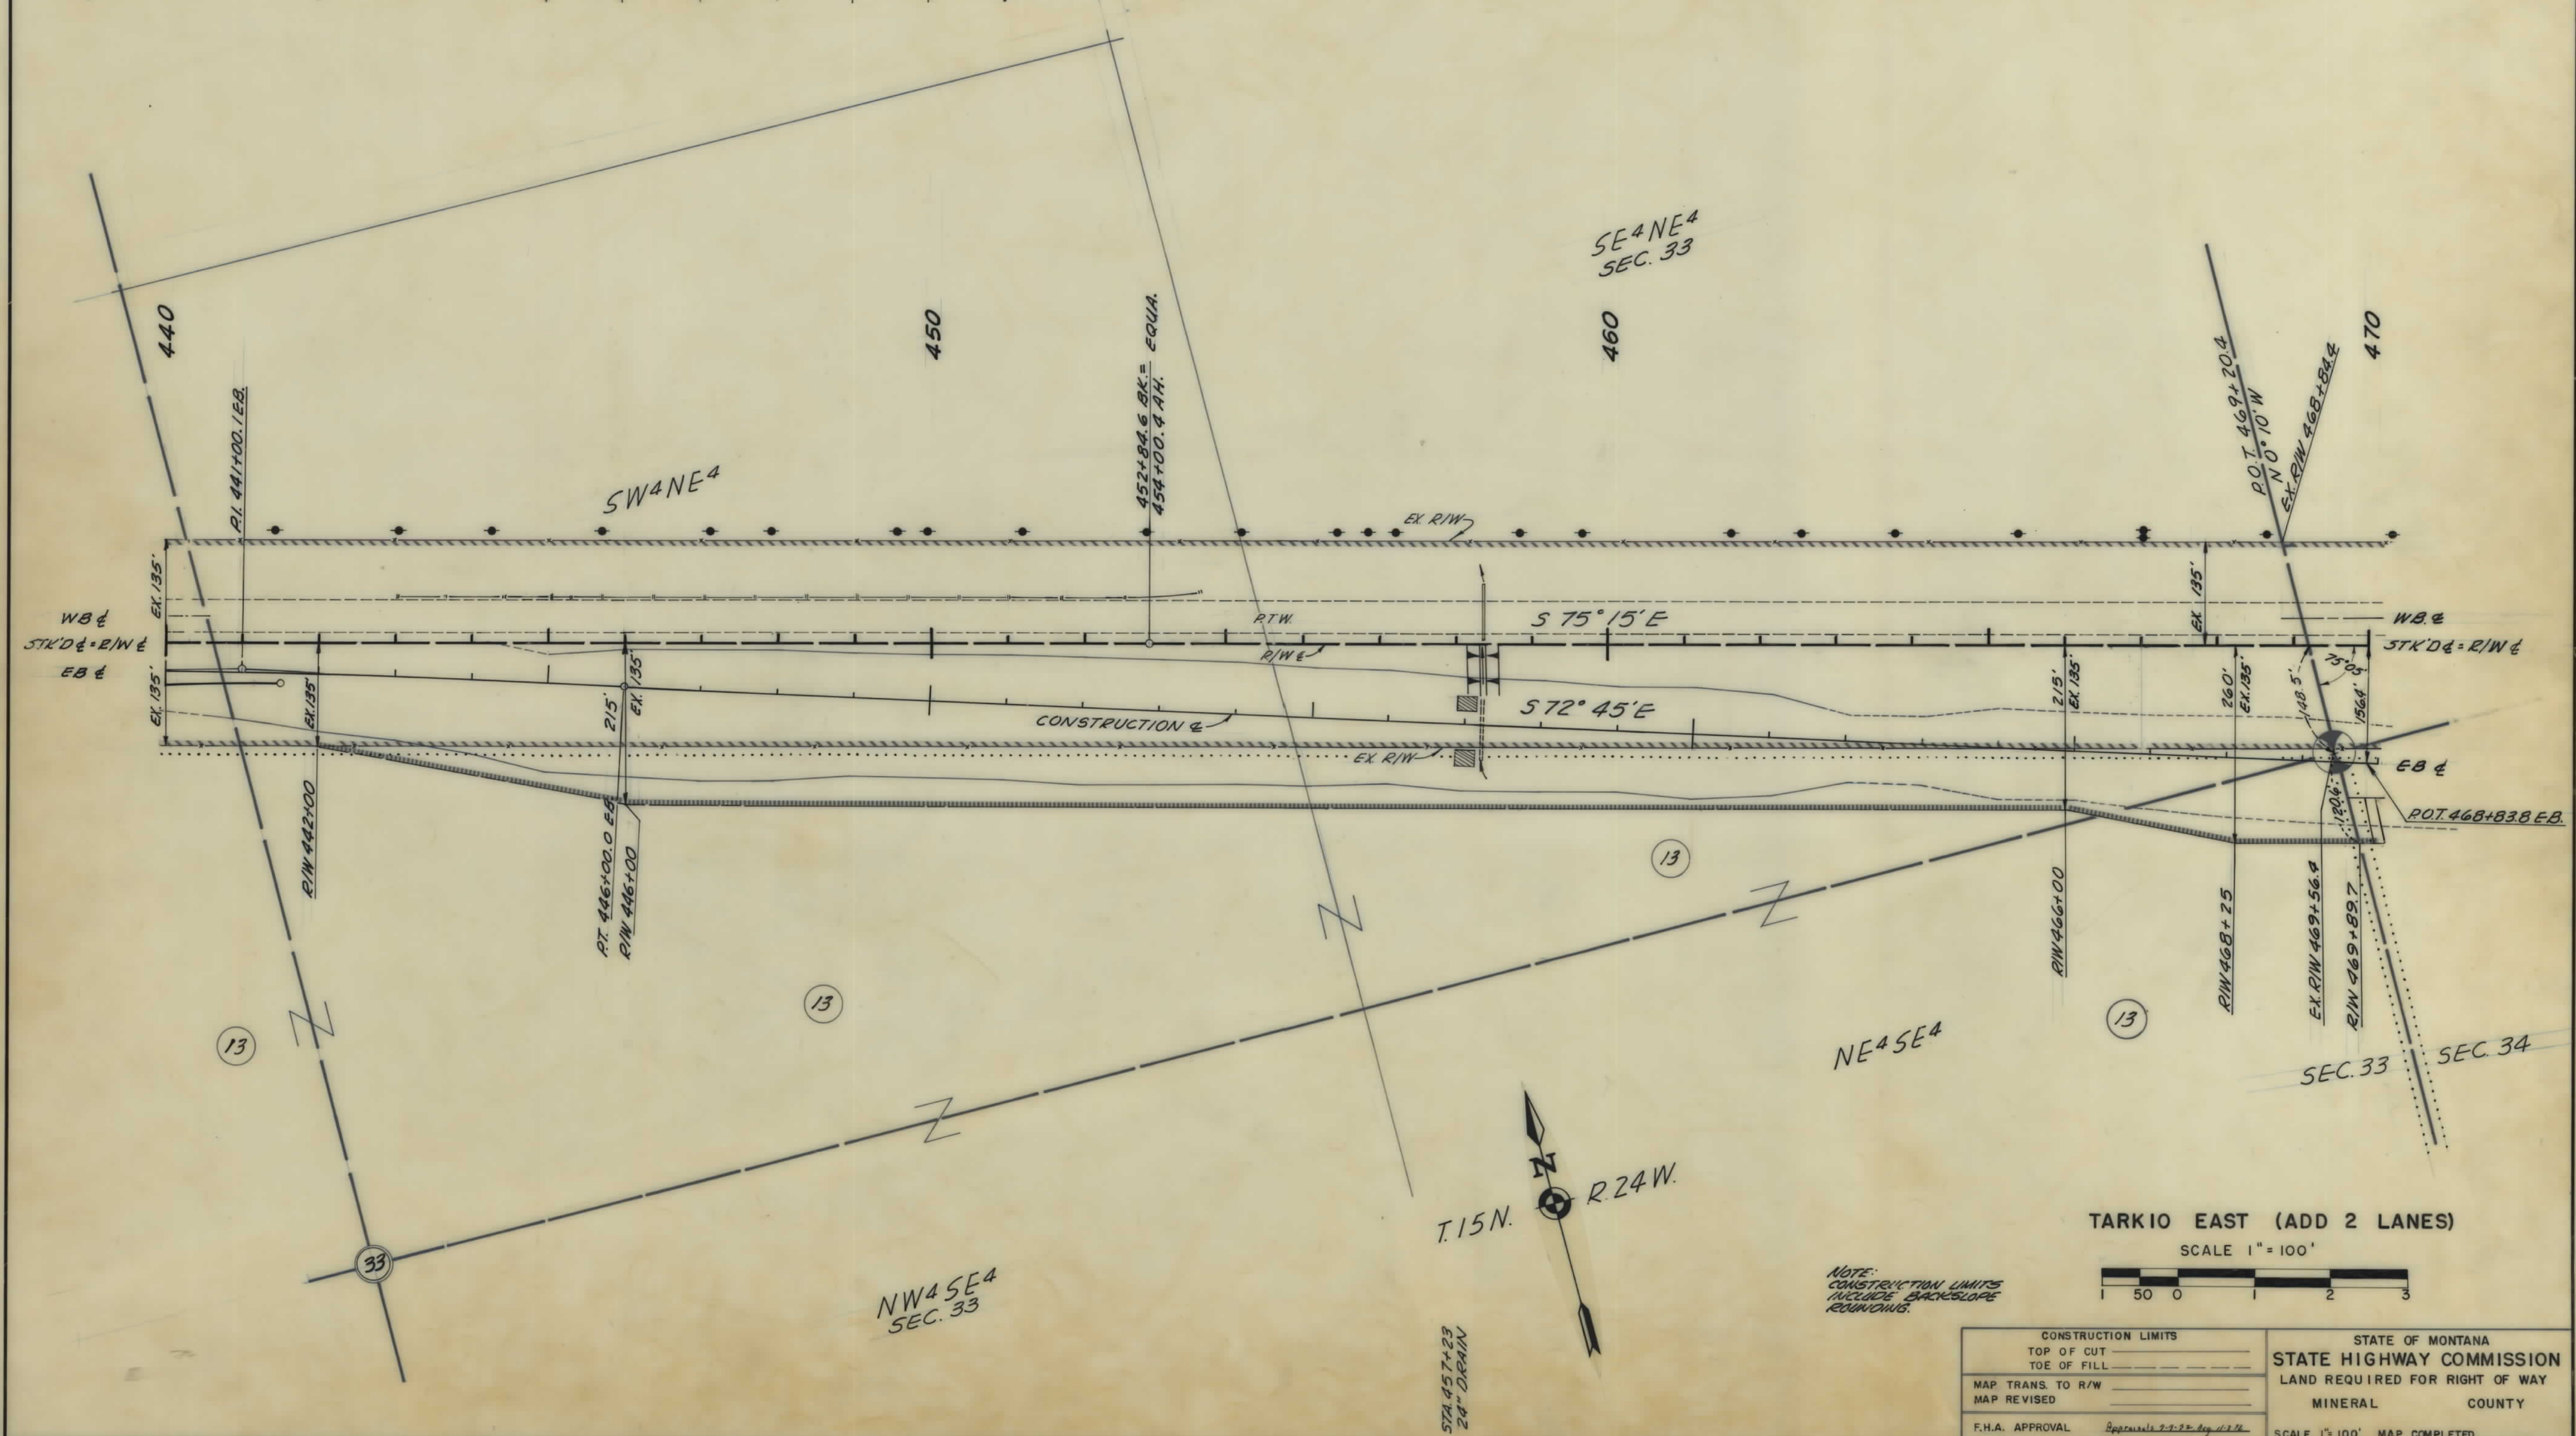


TARKIO EAST (ADD 2 LANES)
SCALE 1" = 100'

CONSTRUCTION LIMITS	STATE OF MONTANA
TOP OF CUT	STATE HIGHWAY COMMISSION
TOE OF FILL	LAND REQUIRED FOR RIGHT OF WAY
MAP TRANS. TO R/W	MINERAL COUNTY
MAP REVISED	SCALE 1" = 100' MAP COMPLETED
F.H.A. APPROVAL	


OWNERSHIPS								
PARCEL	NAME	ADDRESS	TOTAL	GROSS TAKE	P.T.W.	NET TAKE	REMAINDER	
			ACREAGE	ACREAGE	ACREAGE	ACREAGE	LEFT	RIGHT
16	FRANK MAIN	TARKIO, MONTANA	234.6	34.6	20.4	14.2	136.2	63.9
17	U.S. FOREST SERVICE	LOLO NATL FOREST, MISSOULA	120.0	23.5	12.8	10.7	25.8	70.7

FED. ROAD DIST. NO.	STATE	FED. AID PROJECT NUMBERS		STATE NO.	SHEET NO.	TOTAL SHEETS
		CONST. NO.	R/W NO.			
8	MONT.	1-IG 90-1(67)64	1-IG 90-1(66)64		13	23

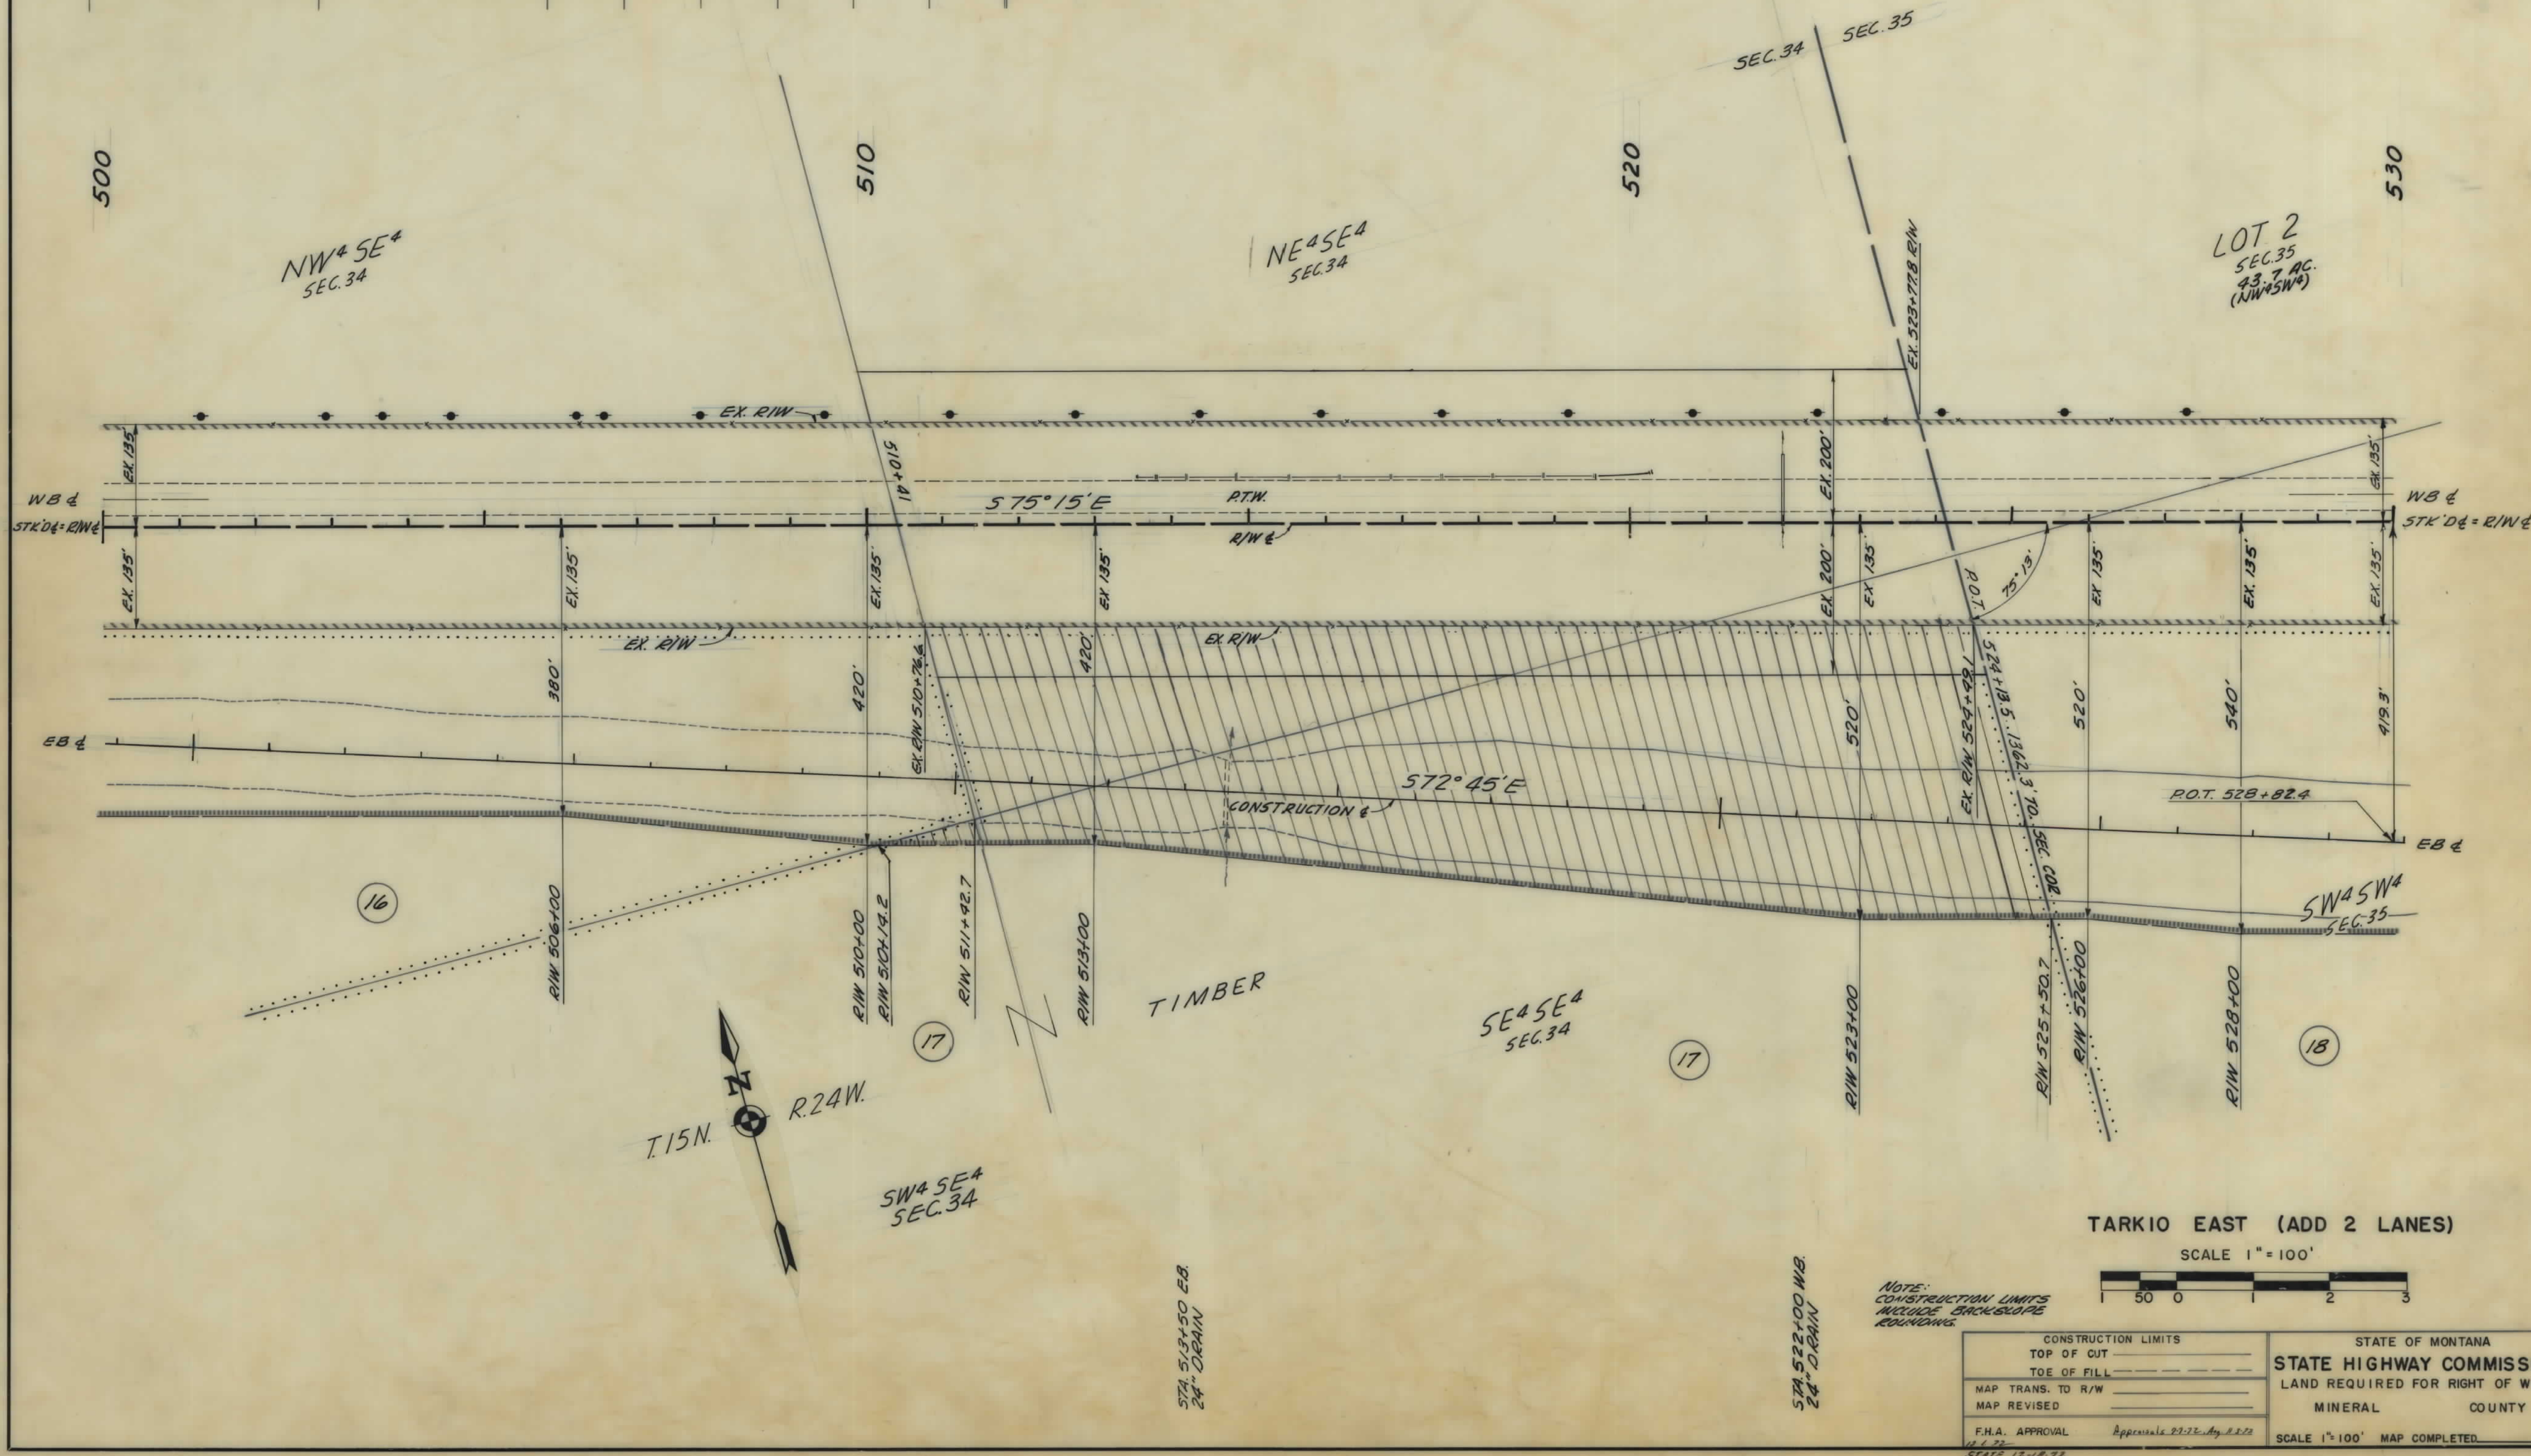

OWNERSHIPS										INTERSTATE TAKING	SECONDARY TAKING
PARCEL	N A M E	A D D R E S S	TOTAL ACREAGE	GROSS TAKE ACREAGE	P. T. W. ACREAGE	NET TAKE ACREAGE	REMAINDER				
19	TREE FARMERS INC.	MISSOULA, MONTANA	238.9	7.1	3.0	4.1	0	231.8			
20	NORMAN L. SCHMIDT	ALBERTON, MONTANA	79.9	12.7	10.3	2.4	14.6	52.6			
21	DANIEL J. YOUNG ETAL	SEE SHEET 16									


FED. ROAD DIST. NO.	STATE	FED. AID PROJECT NUMBERS		STATE NO.	SHEET NO.	TOTAL SHEETS
		CONST. NO.	R/W NO.			
8	MONT.	I-IG 90-1(67)64	I-IG 90-1(66)64		15	23

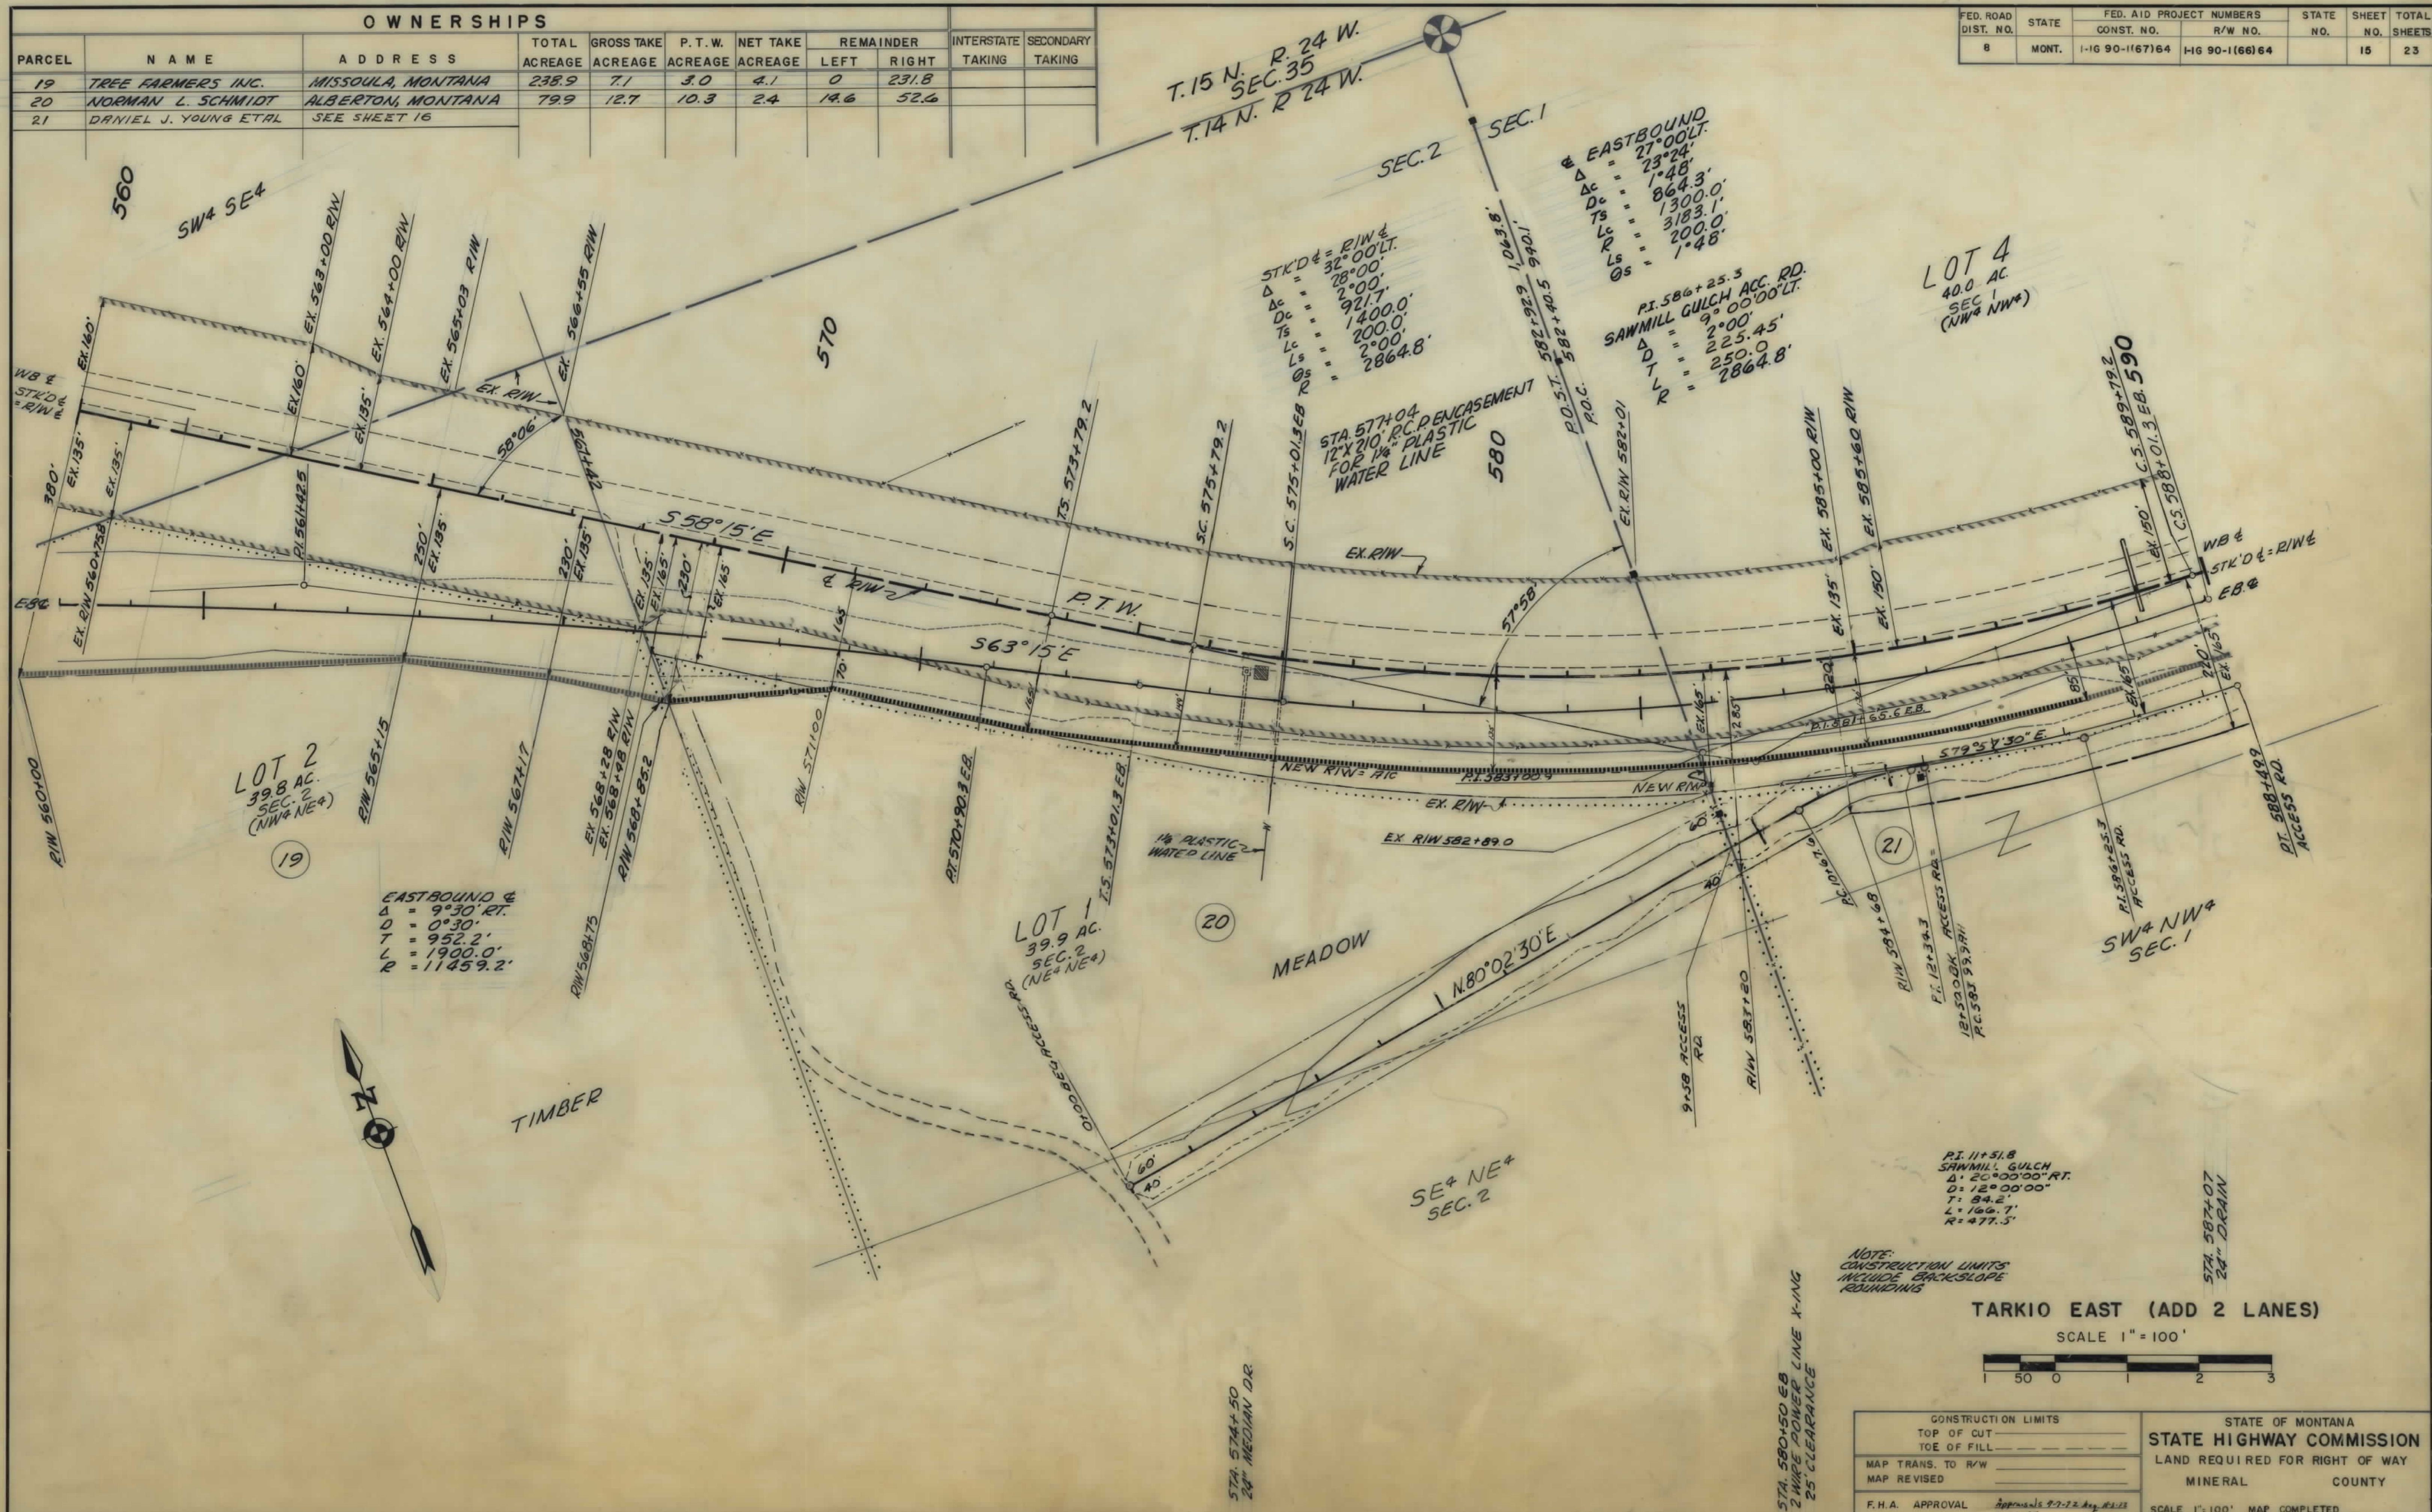

TARKIO EAST (ADD 2 LANES)		STATE OF MONTANA	
SCALE 1" = 100'		STATE HIGHWAY COMMISSION	
CONSTRUCTION LIMITS		LAND REQUIRED FOR RIGHT OF WAY	
TOP OF CUT		MINERAL	
TOE OF FILL		COUNTY	
MAP TRANS. TO R/W		SCALE 1" = 100' MAP COMPLETED	
MAP REVISED			
F. H. A. APPROVAL	Approved 9-7-72 by R.E. 2-55-74		


OWNERSHIPS									
PARCEL	NAME	ADDRESS	TOTAL ACREAGE	GROSS TAKE ACREAGE	P.T.W. ACREAGE	NET TAKE ACREAGE	REMAINDER		INTERSTATE TAKING
							LEFT	RIGHT	SECONDARY TAKING
21	DANIEL J. YOUNG ETAL	ALBERTON, MONTANA	55.5	7.8	6.6	1.2	28.0	19.7	
22	BURLINGTON NORTHERN INC.	ST. PAUL, MINNESOTA		5.2	4.5	0.7			

FED. ROAD DIST. NO.	STATE	FED AID PROJECT NUMBERS		STATE NO.	SHEET NO.	TOTAL SHEETS
		CONST. NO.	R/W NO.			
8	MONT.	I-90-1(67)54	I-90-1(66)64		16	23

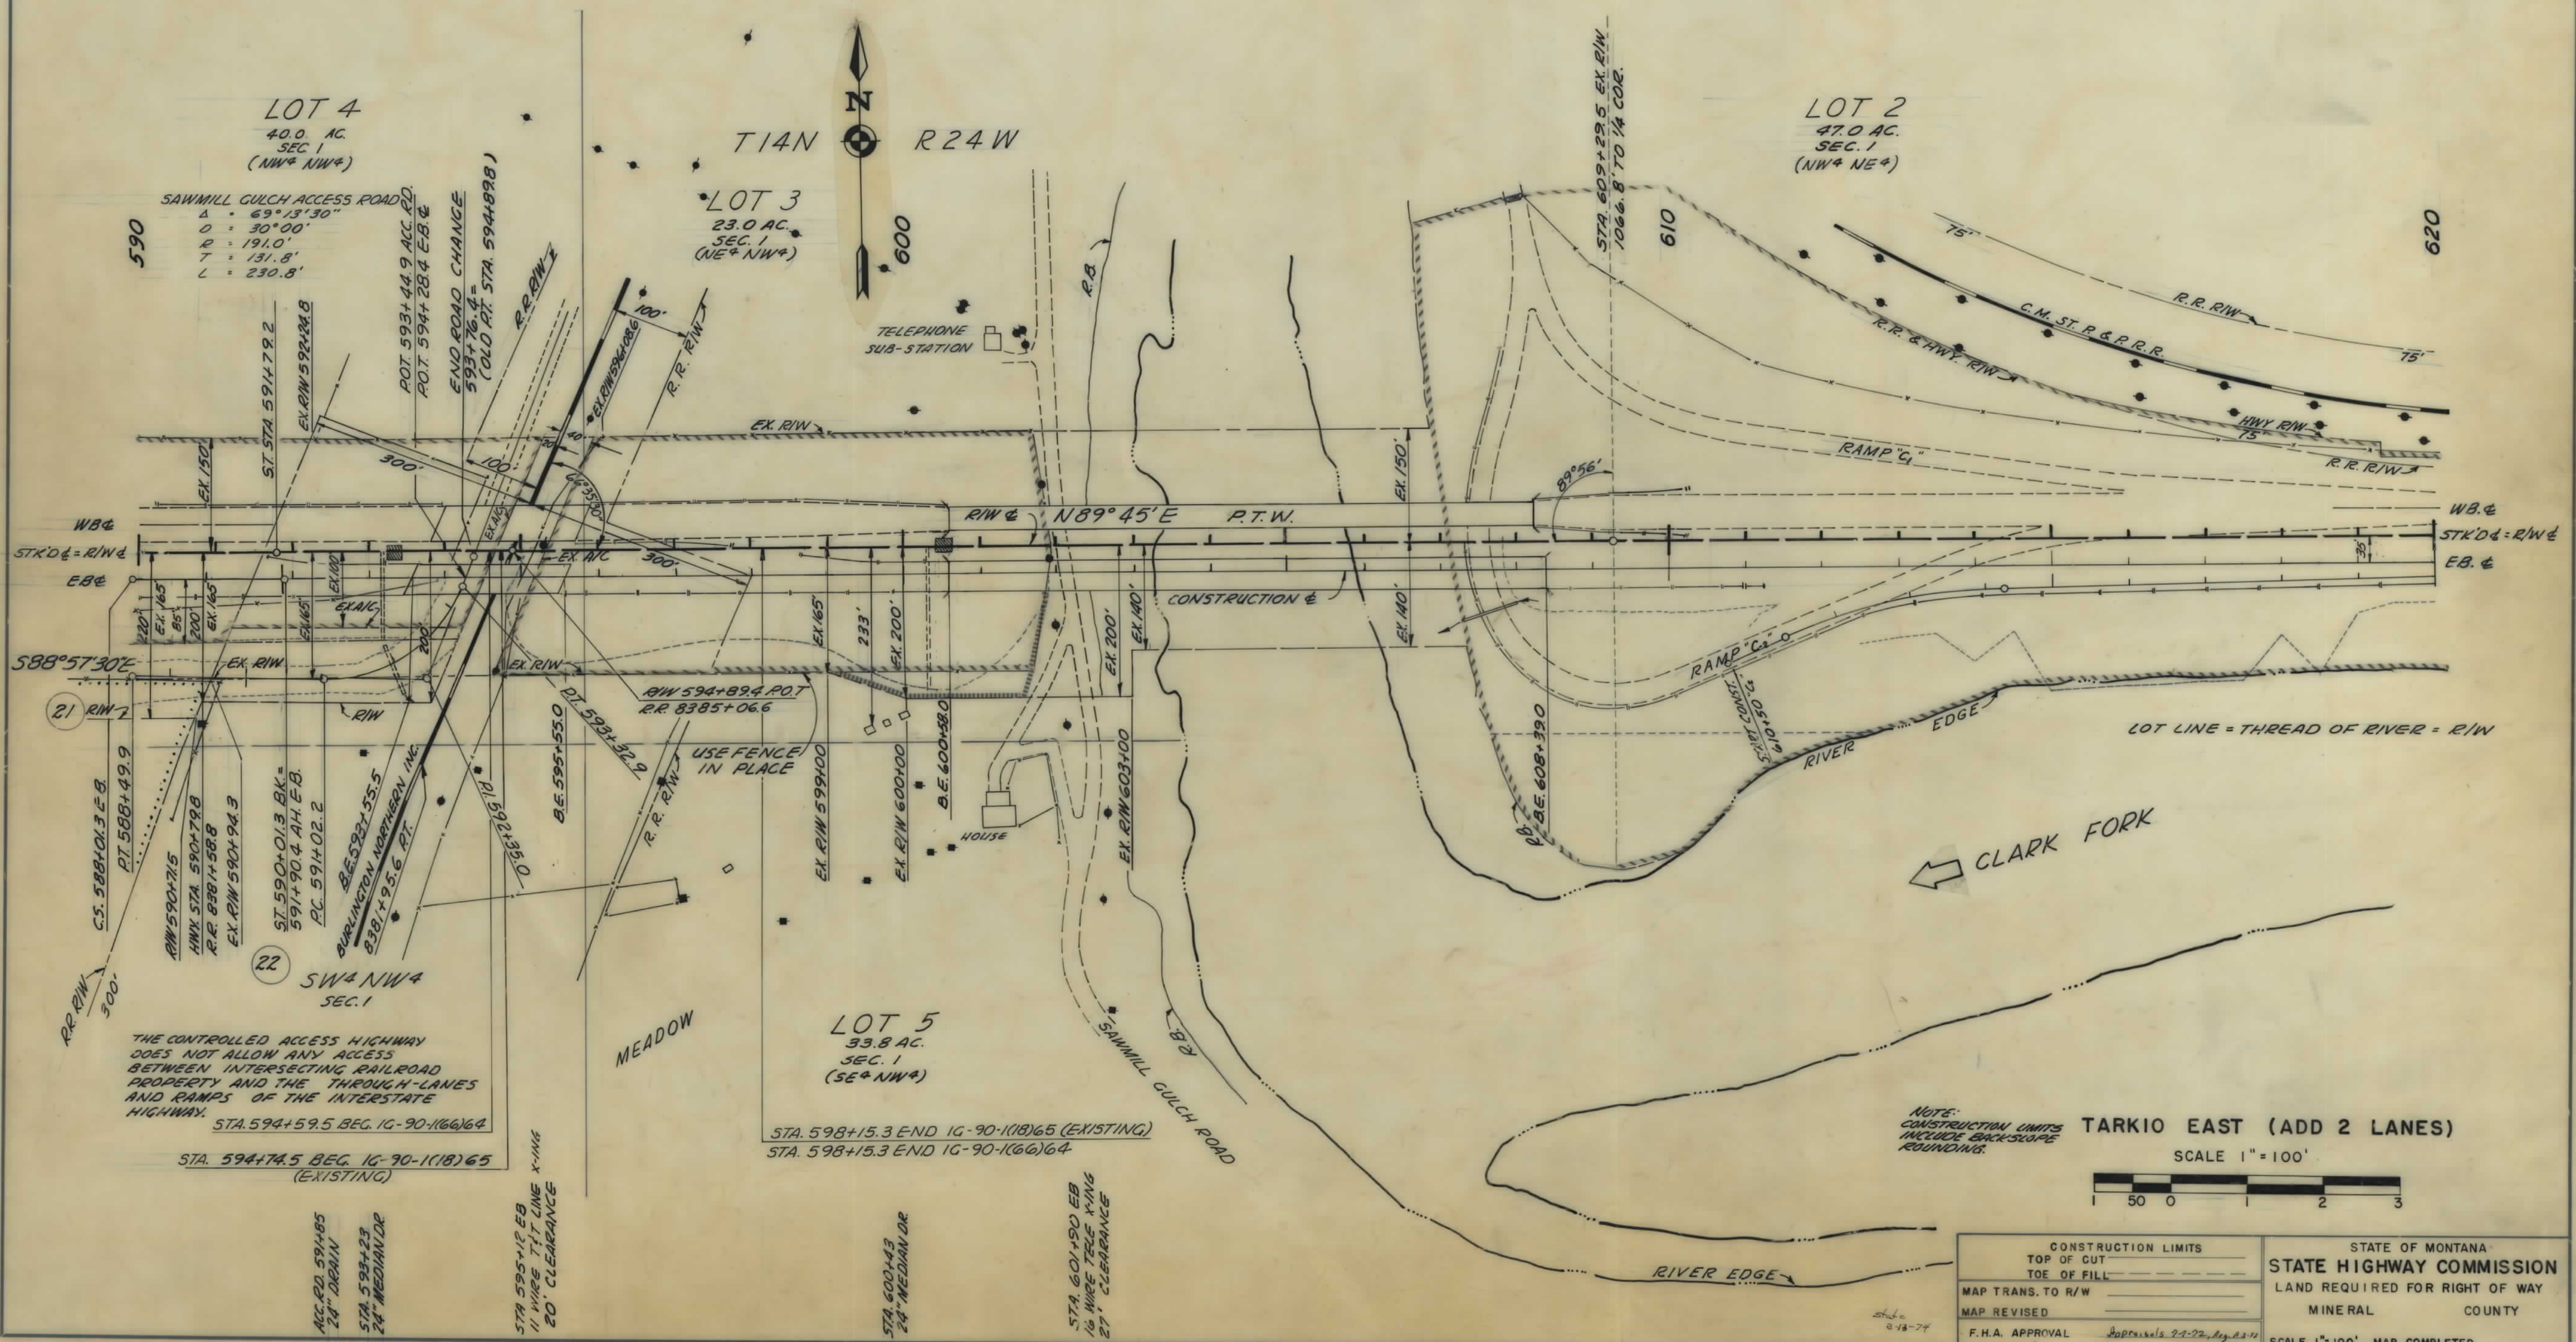

OWNERSHIPS										
PARCEL	N A M E	A D D R E S S	TOTAL ACREAGE	GROSSTAKE ACREAGE	P. T. W. ACREAGE	NET TAKE ACREAGE	REMAINDER		EASEMENT	SLOPE PERMIT
							LEFT	RIGHT		


FED. ROAD DIST. NO.	STATE	FED AID PROJECT NUMBERS		STATE NO.	SHEET NO.	TO TAL SHEETS
		CONST. NO.	R/W NO.			
8	MONT.	-IG 90-1(67)64	I-IG 90-1(66)64		17	23

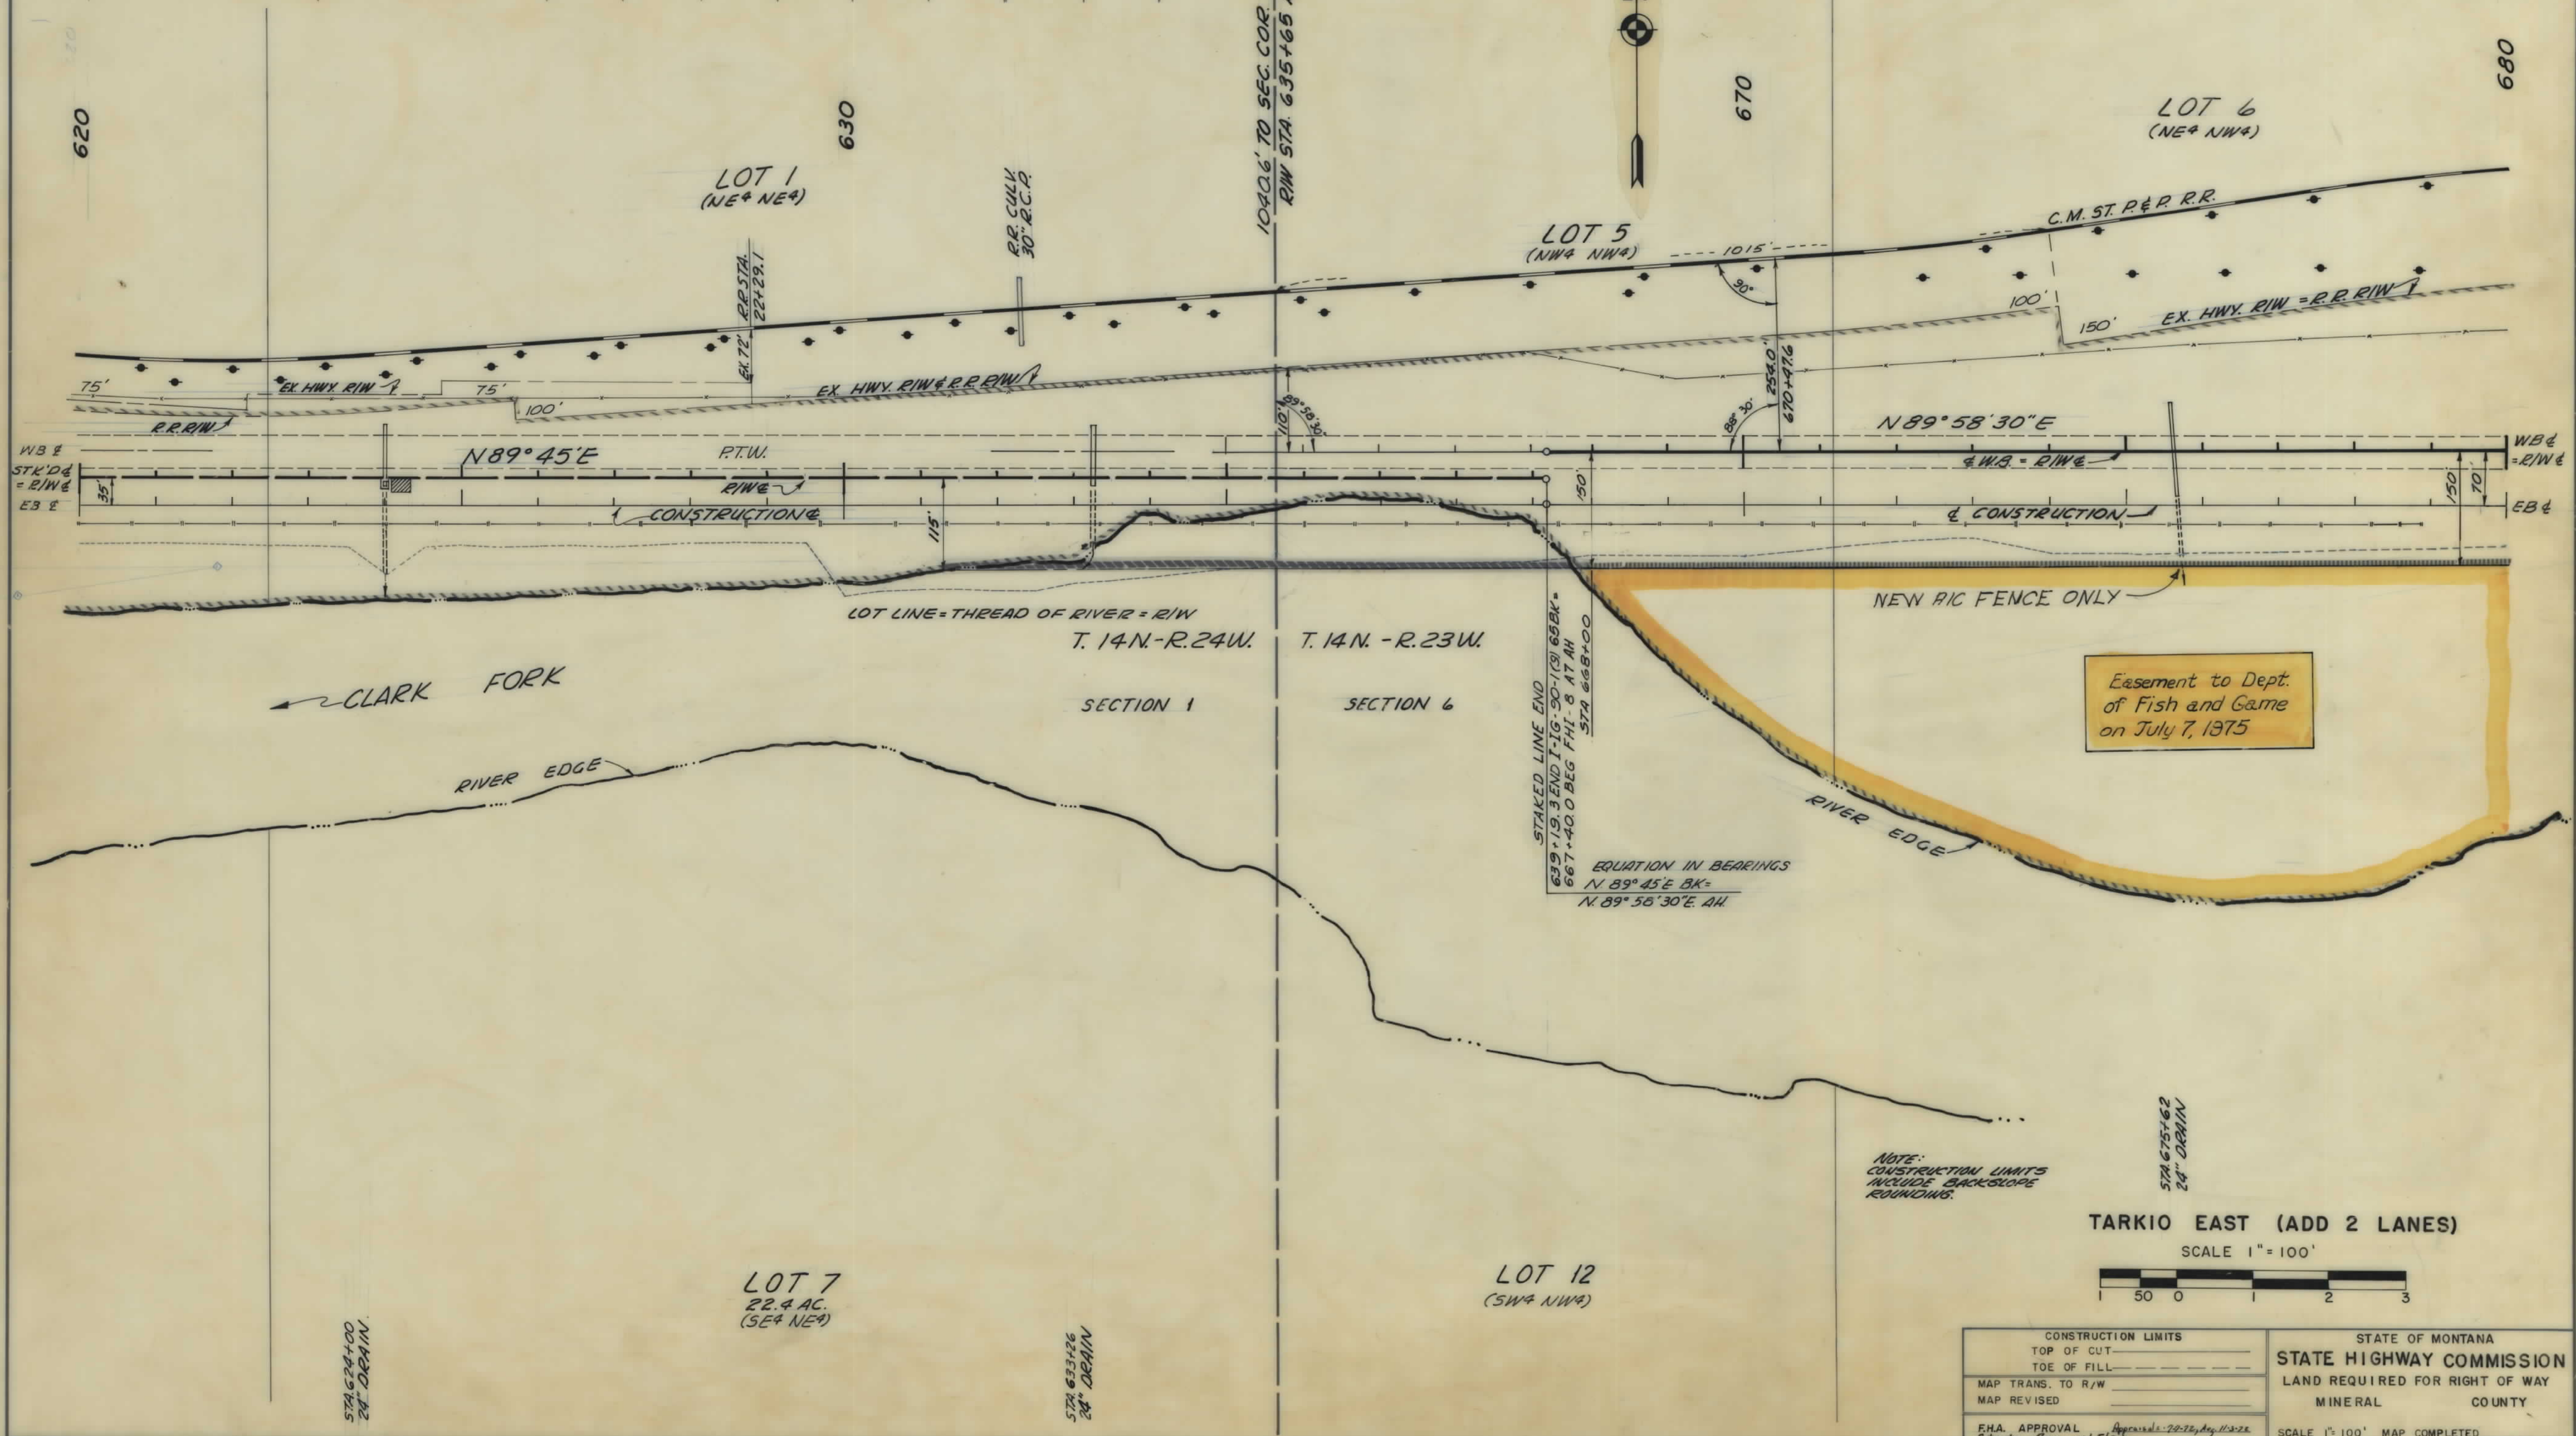

Easement to Dept.
of Fish and Game
on July 7, 1975


NOTE:
CONSTRUCTION LIMITS
INCLUDE BACKSLOPE
ROUNDING.

TARKIO EAST (ADD 2 LANES)

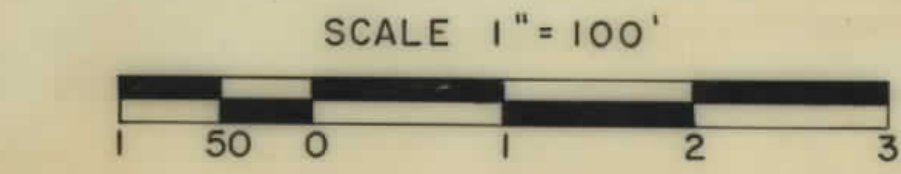


CONSTRUCTION LIMITS				STATE OF MONTANA	
TOP OF CUT				STATE HIGHWAY COMMISSION	
TOE OF FILL					
MAP TRANS. TO R/W					
MAP REVISED				MINERAL	COUNTY
F.H.A. APPROVAL	Approved: 2-2-76, Aug. 11-2-76			SCALE 1" = 100' MAP COMPLETED	
State App. 11/5/76					

FED. ROAD DIST. NO.	STATE	FED. AID PROJECT NUMBERS		STATE NO.	SHEET NO.	TOTAL SHEETS
		CONST. NO.	R/W NO.			
8	MONT.	I-IG 90-1(67)64	I-IG 90-1(66)64		18	23

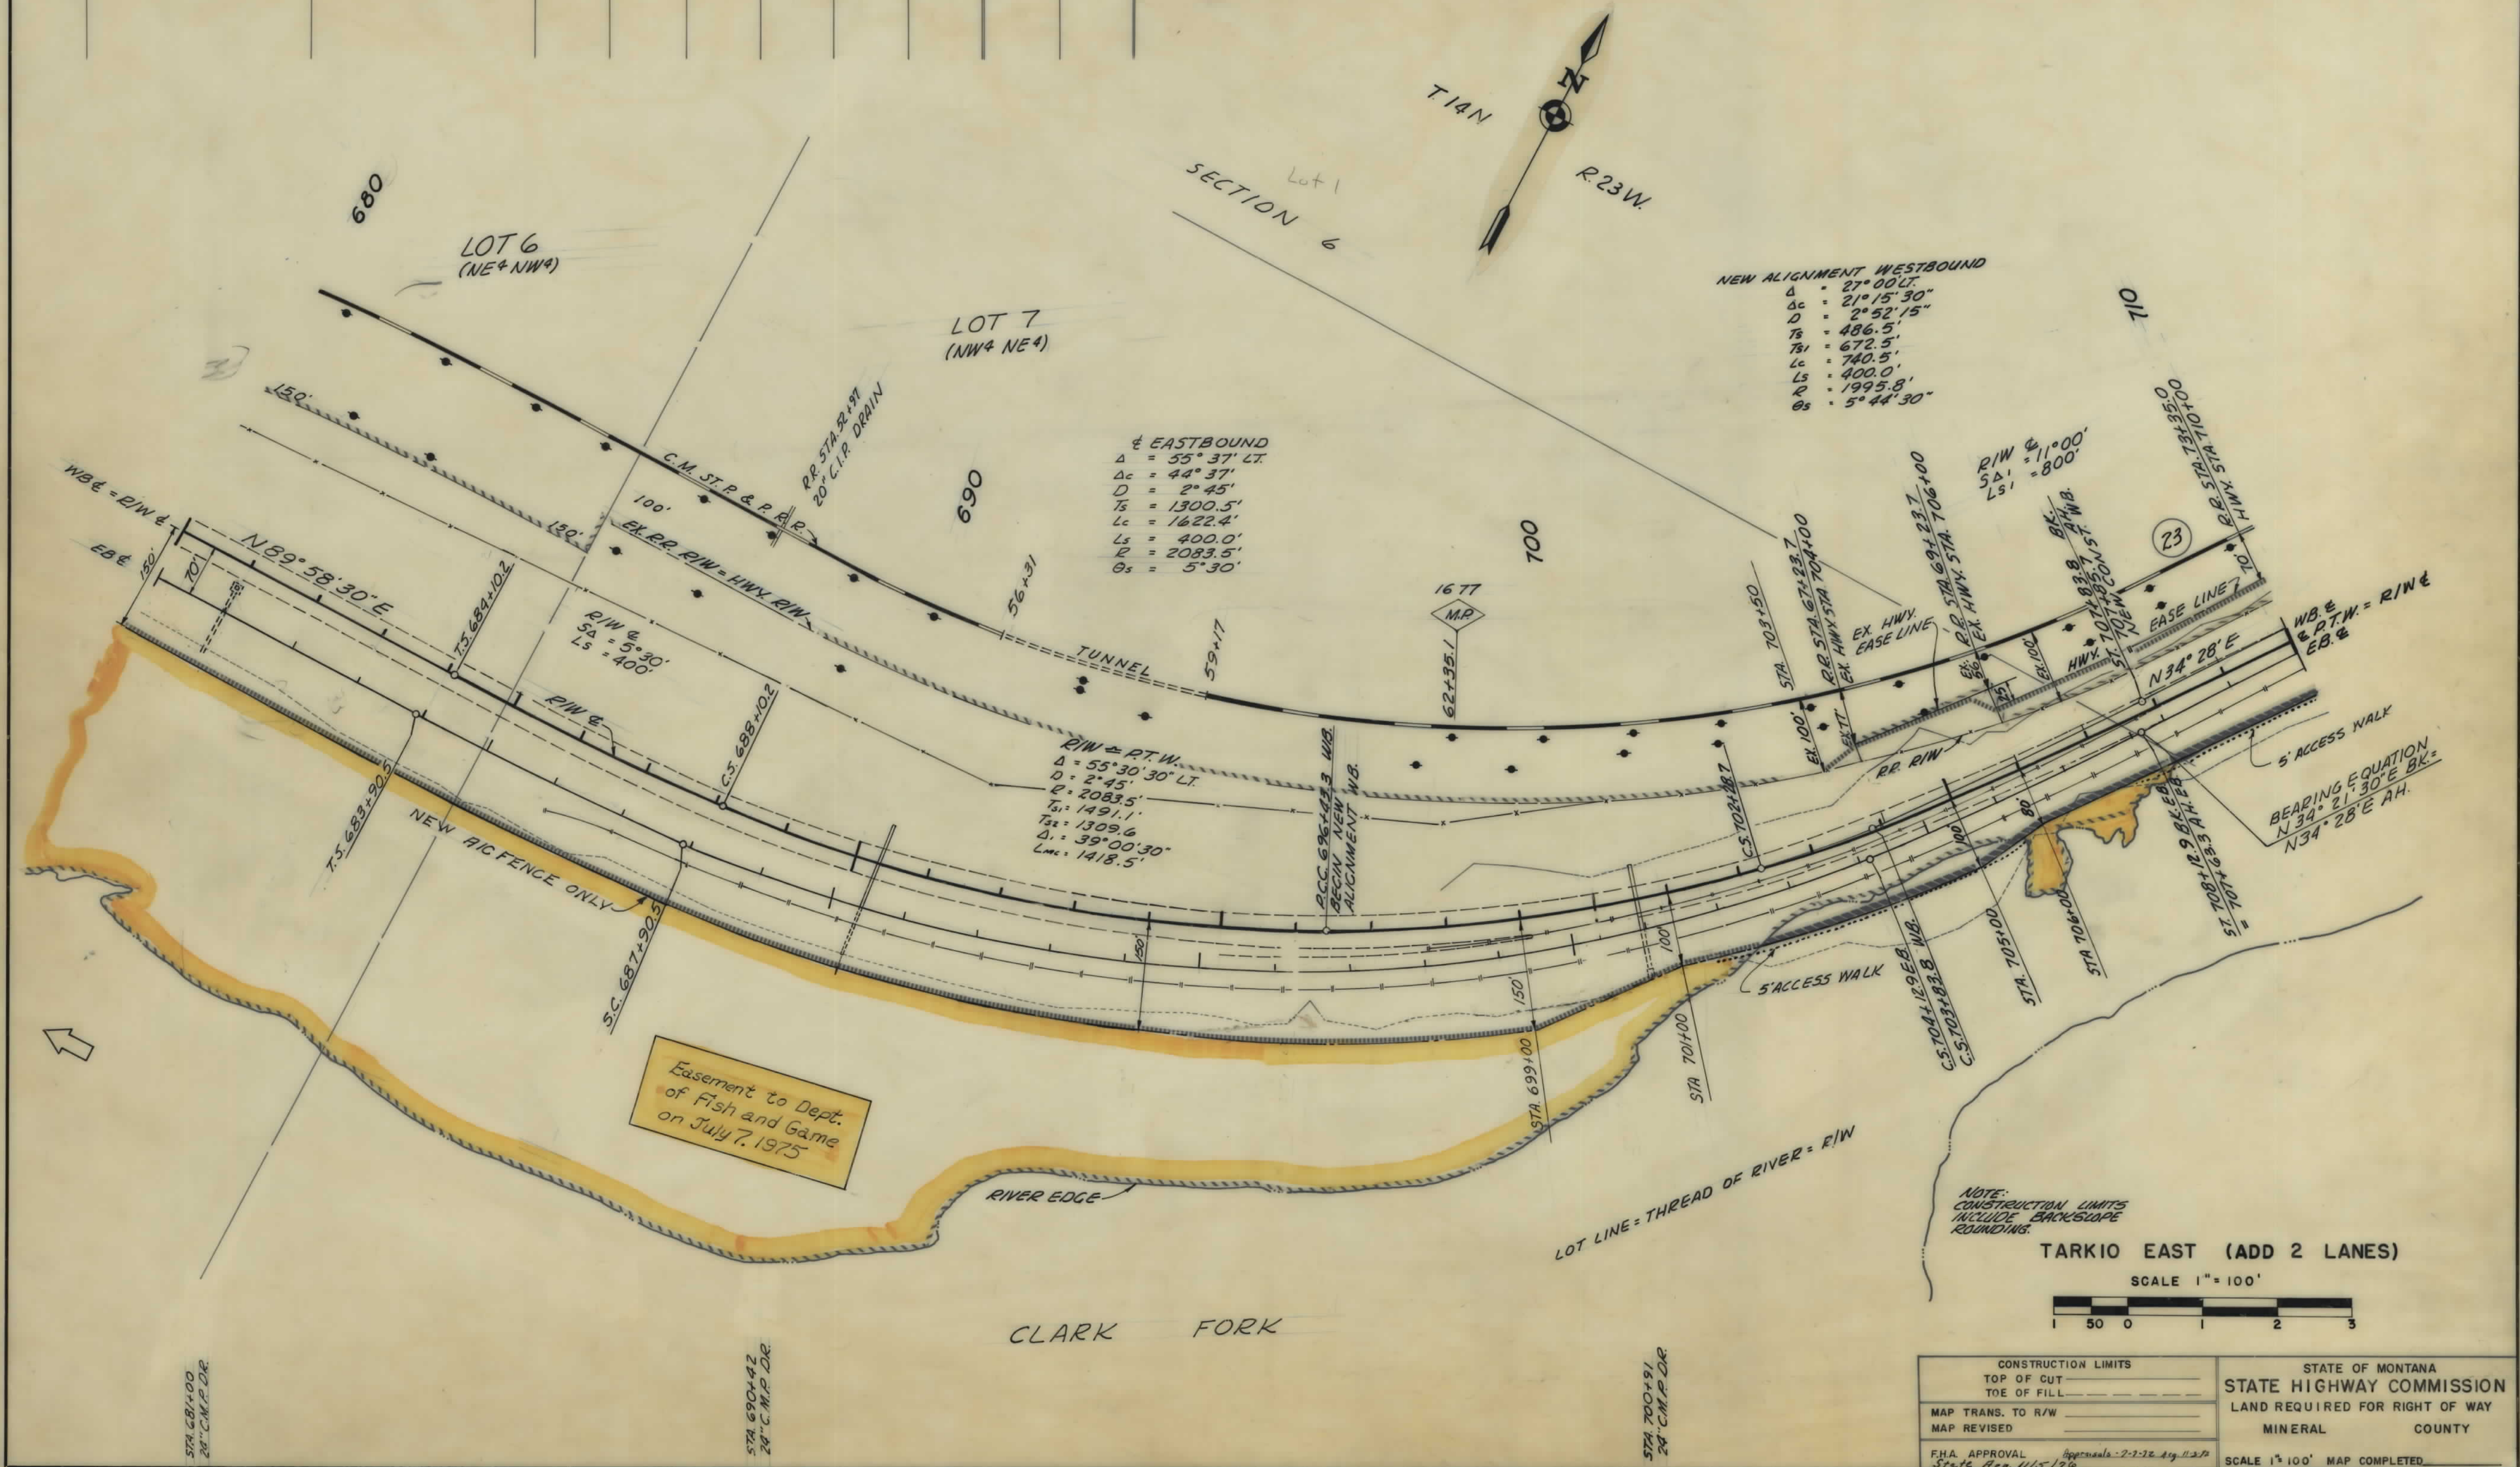


OWNERSHIPS										
PARCEL	N A M E	A D D R E S S	TOTAL ACREAGE	GROSS TAKE ACREAGE	P. T. W. ACREAGE	NET TAKE ACREAGE	REMAINDER		EASEMENT	SLOPE PERMIT
							LEFT	RIGHT		

FED. ROAD DIST. NO.	STATE	FED. AID PROJECT NUMBERS		STATE NO.	SHEET NO.	TOTAL SHEETS
8	MONT.	CONST. NO.	R/W NO.		19	23
		1-IG-90-1(67)64	1-IG 90-1(66)64			

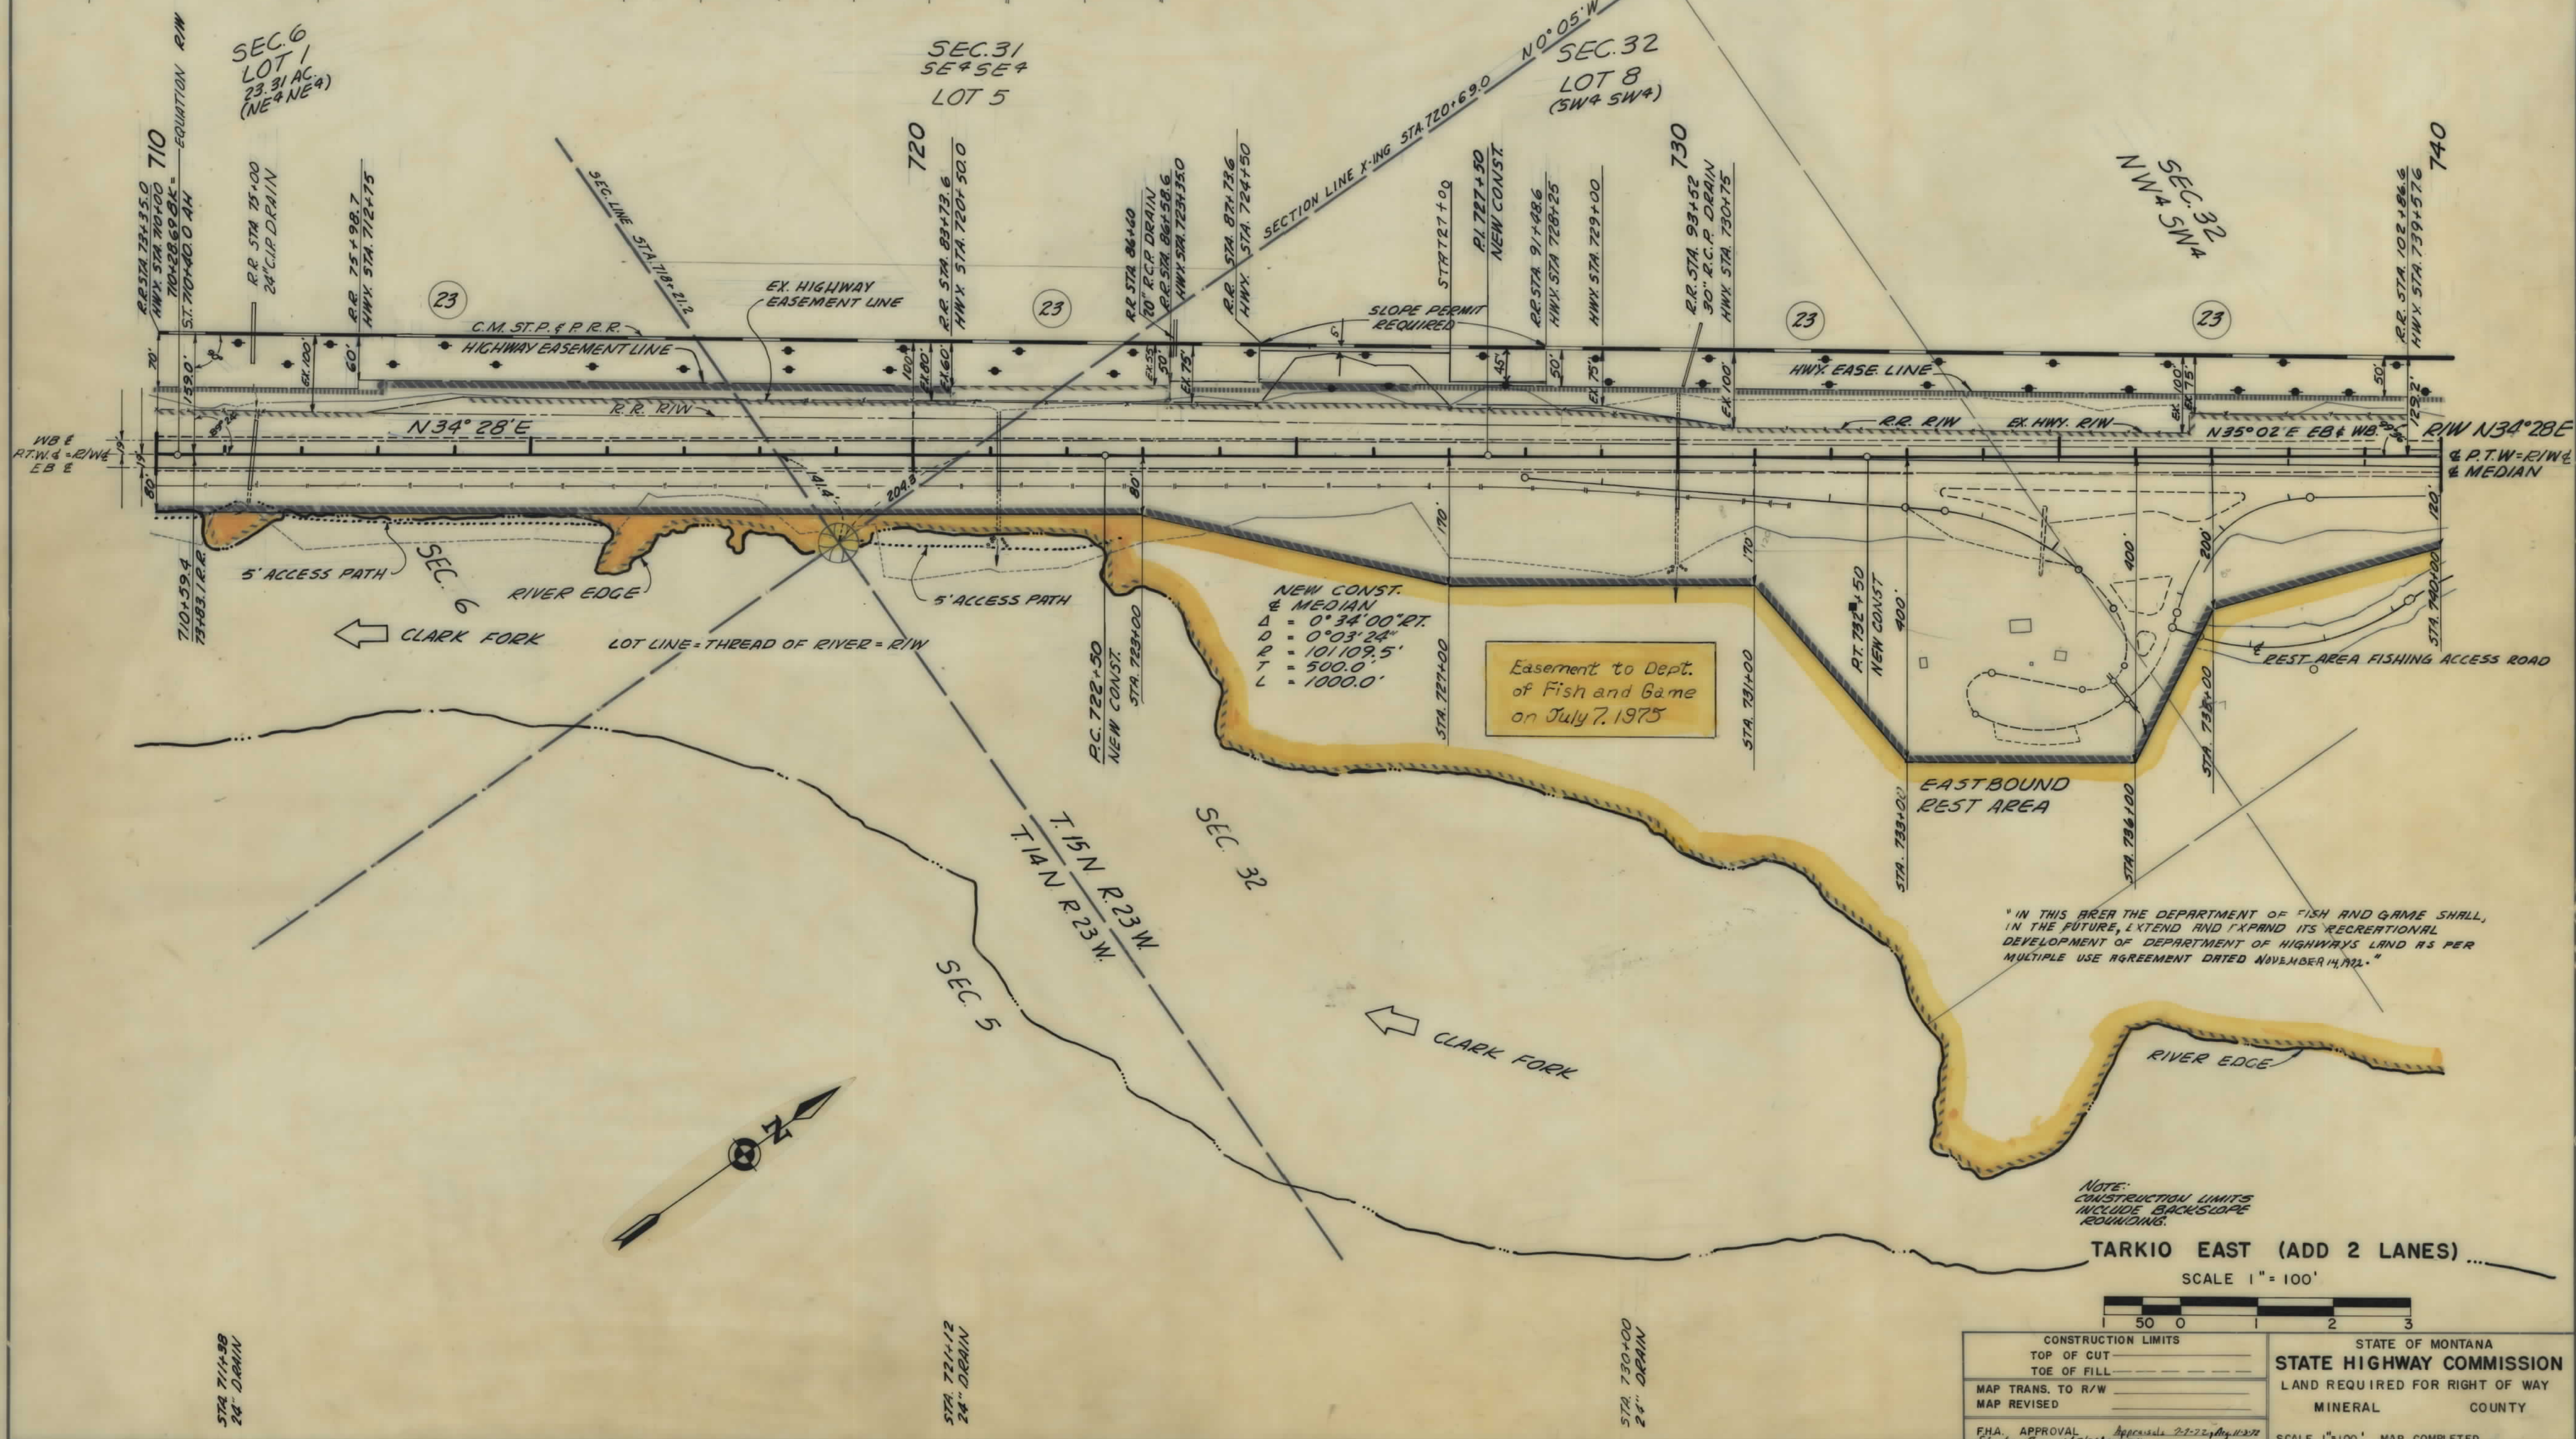

TARKIO EAST (ADD 2 LANES)

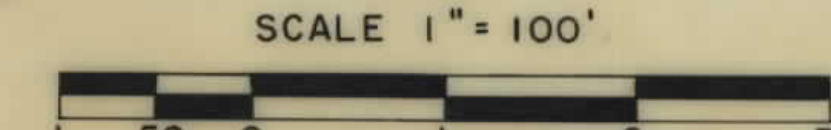

CONSTRUCTION LIMITS	STATE OF MONTANA
TOP OF CUT	STATE HIGHWAY COMMISSION
TOE OF FILL	LAND REQUIRED FOR RIGHT OF WAY
MAP TRANS. TO R/W	MINERAL COUNTY
MAP REVISED	
FHA APPROVAL	SCALE 1" = 100' MAP COMPLETED

OWNERSHIPS										
PARCEL	NAME	ADDRESS	TOTAL ACREAGE	GROSS TAKE ACREAGE	P.T.W. ACREAGE	NET TAKE ACREAGE	REMAINDER		EASEMENT	SLOPE PERMIT
23	C.M. ST. R & P R.R.	CHICAGO, ILL.							2.4	06
26	C.M. ST. R & P R.R.	CHICAGO, ILL.	SEE SHEET 21							

* TO BE PURCHASED WITH STATE FUNDS.



FED. ROAD DIST. NO.	STATE	FED. AID PROJECT NUMBERS		STATE	SHEET	TOTAL
8	MONT.	CONST. NO.	R/W NO.	NO.	NO.	SHEETS
		I-16 90-1(67)64	I-16 90-1(68)64		20	23

TARKIO EAST (ADD 2 LANES)


SCALE 1" = 100'

NOTE:
CONSTRUCTION LIMITS
INCLUDE BACKSLOPE
ROUNDING.


CONSTRUCTION LIMITS	STATE OF MONTANA
TOP OF CUT	STATE HIGHWAY COMMISSION
TOE OF FILL	LAND REQUIRED FOR RIGHT OF WAY
MAP TRANS. TO R/W	MINERAL COUNTY
MAP REVISED	
F.H.A. APPROVAL	SCALE 1" = 100' MAP COMPLETED

OWNERSHIPS										EASEMENT	SLOPE PERMIT
PARCEL	N A M E	A D D R E S S	TOTAL ACREAGE	GROSSTAKE ACREAGE	P. T. W. ACREAGE	NET TAKE ACREAGE	REMAINDER				
26 *	C.M. ST. P. & P. RR.			25.5 AC.	0.0 AC.	25.5 AC.	LEFT	RIGHT			

* TO BE PURCHASED WITH STATE FUNDS.

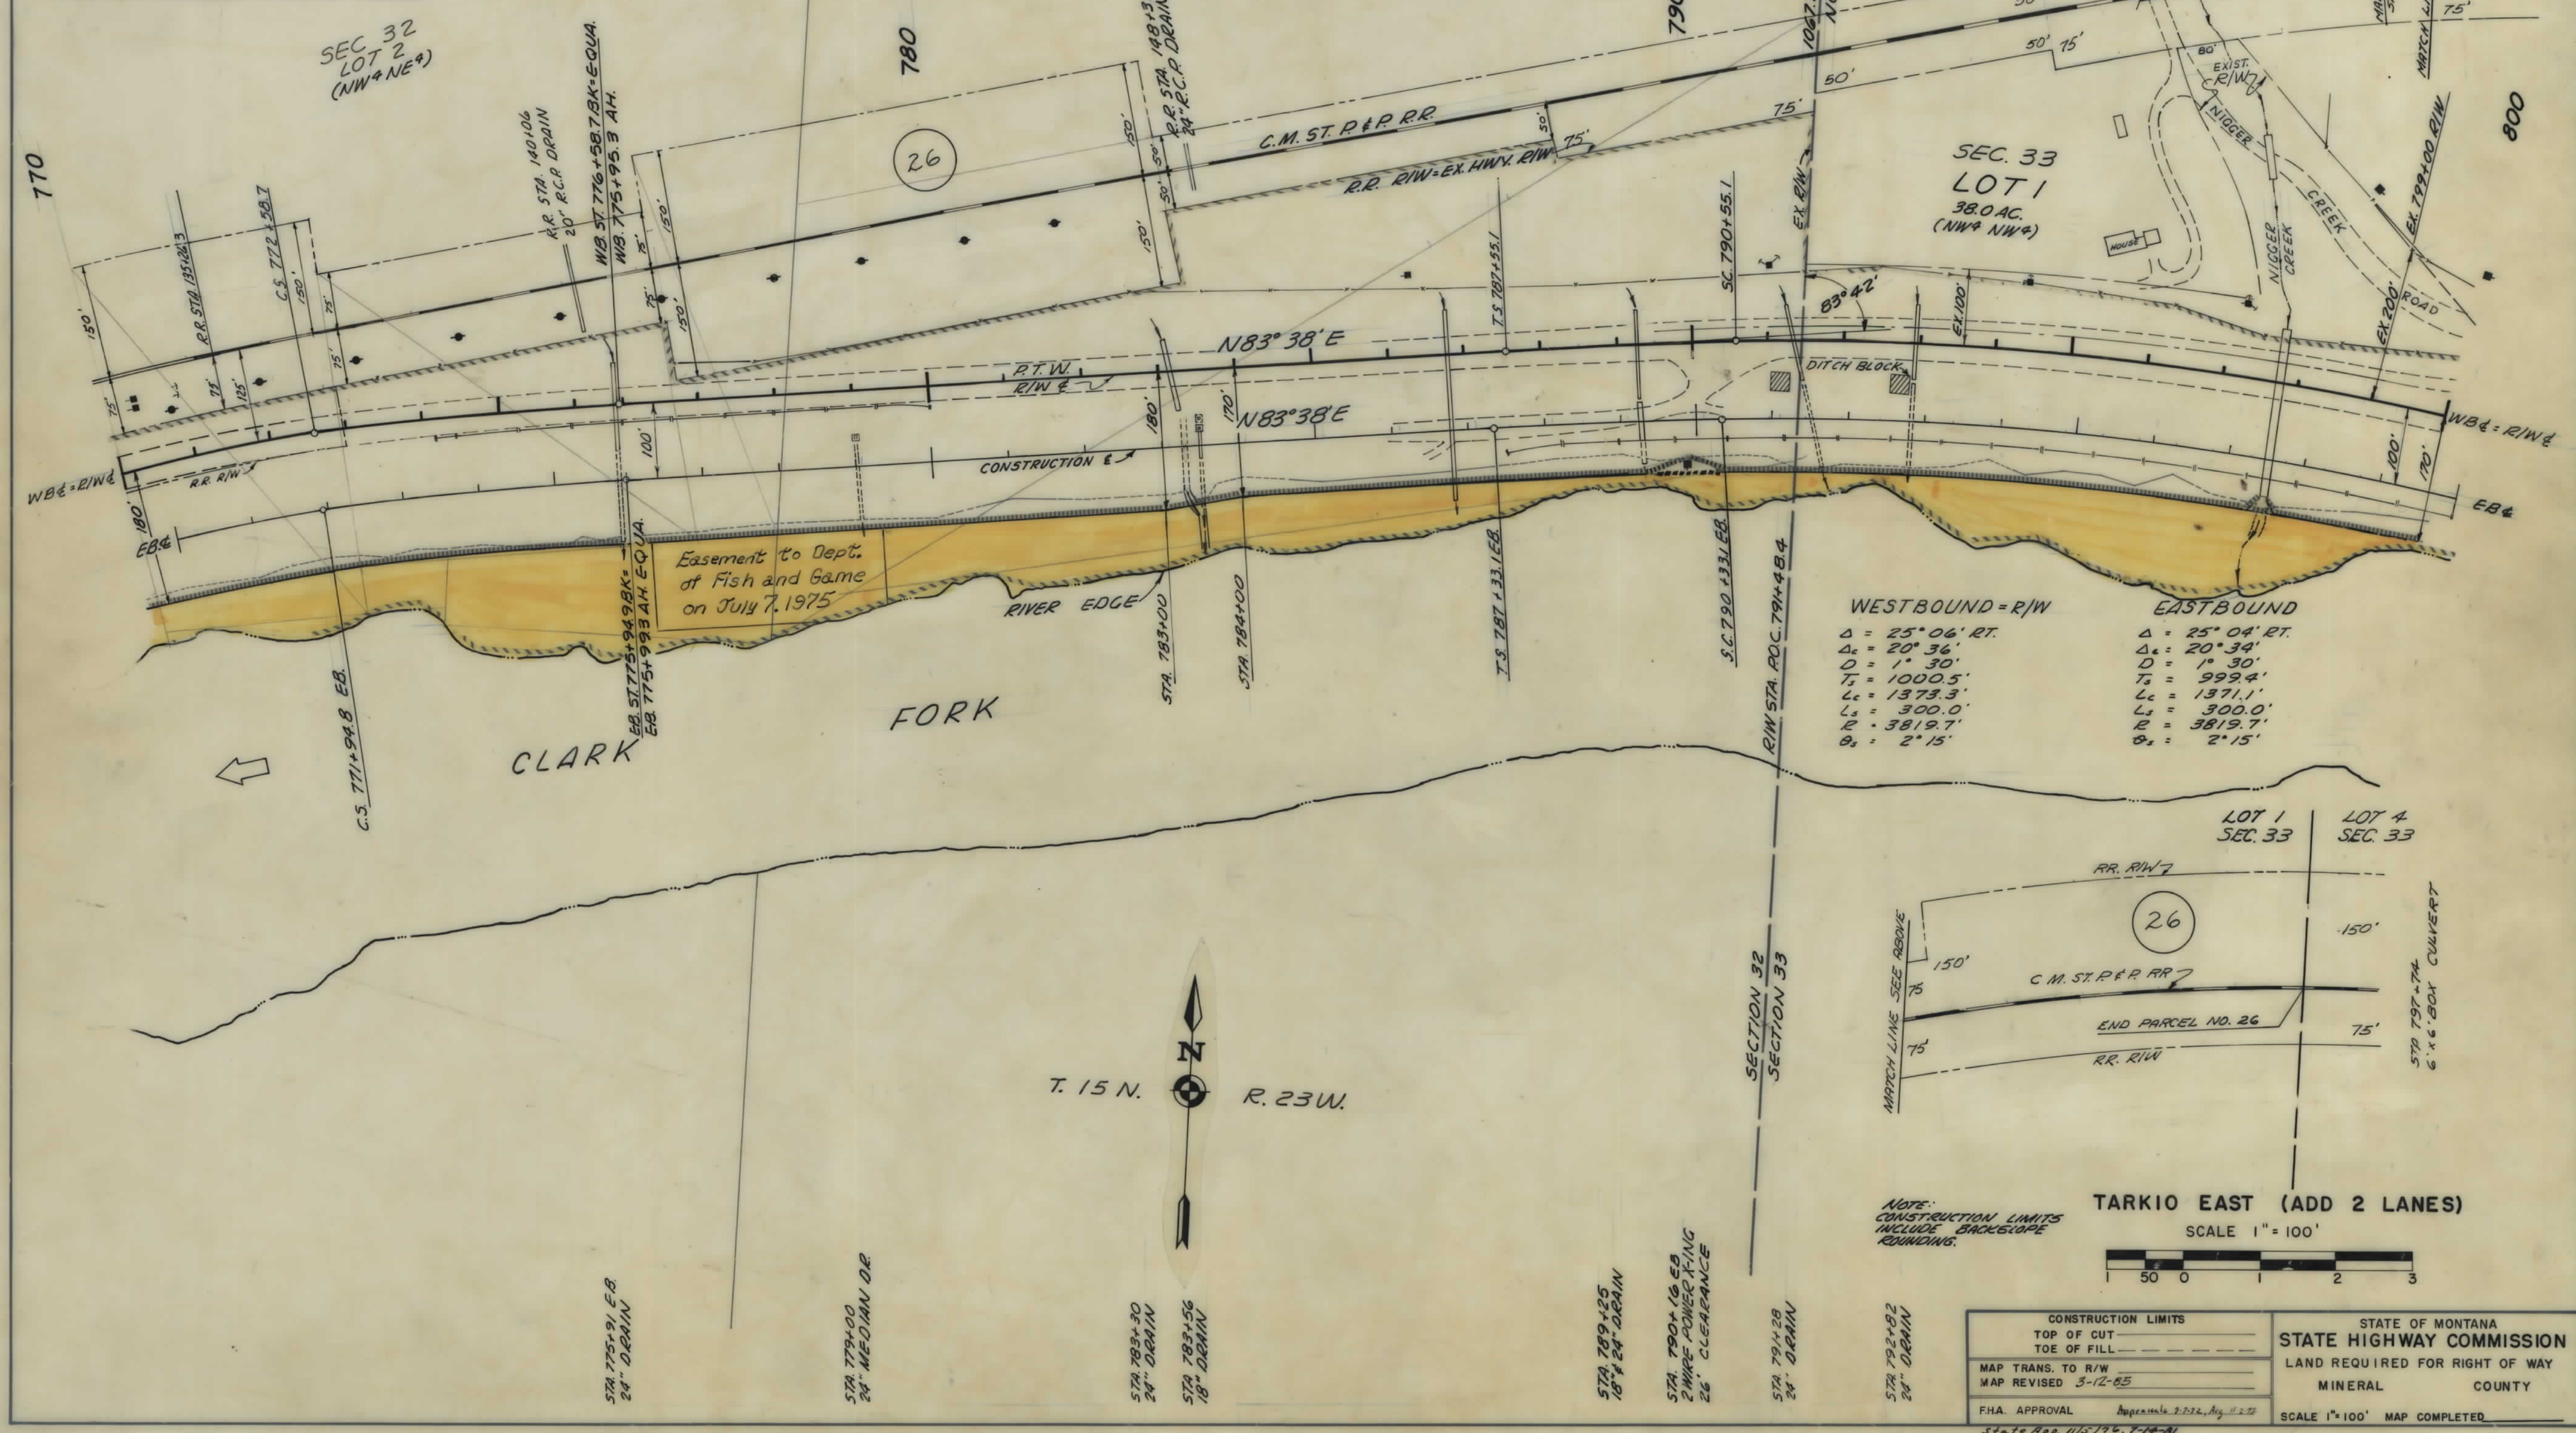


FED. ROAD DIST. NO.	STATE	FED. AID PROJECT NUMBERS		STATE NO.	SHEET NO.	TOTAL SHEETS
		CONST. NO.	R/W NO.			
8	MONT.	I-IG 90-1(67) 64	I-IG 90-1(66) 64		22	23

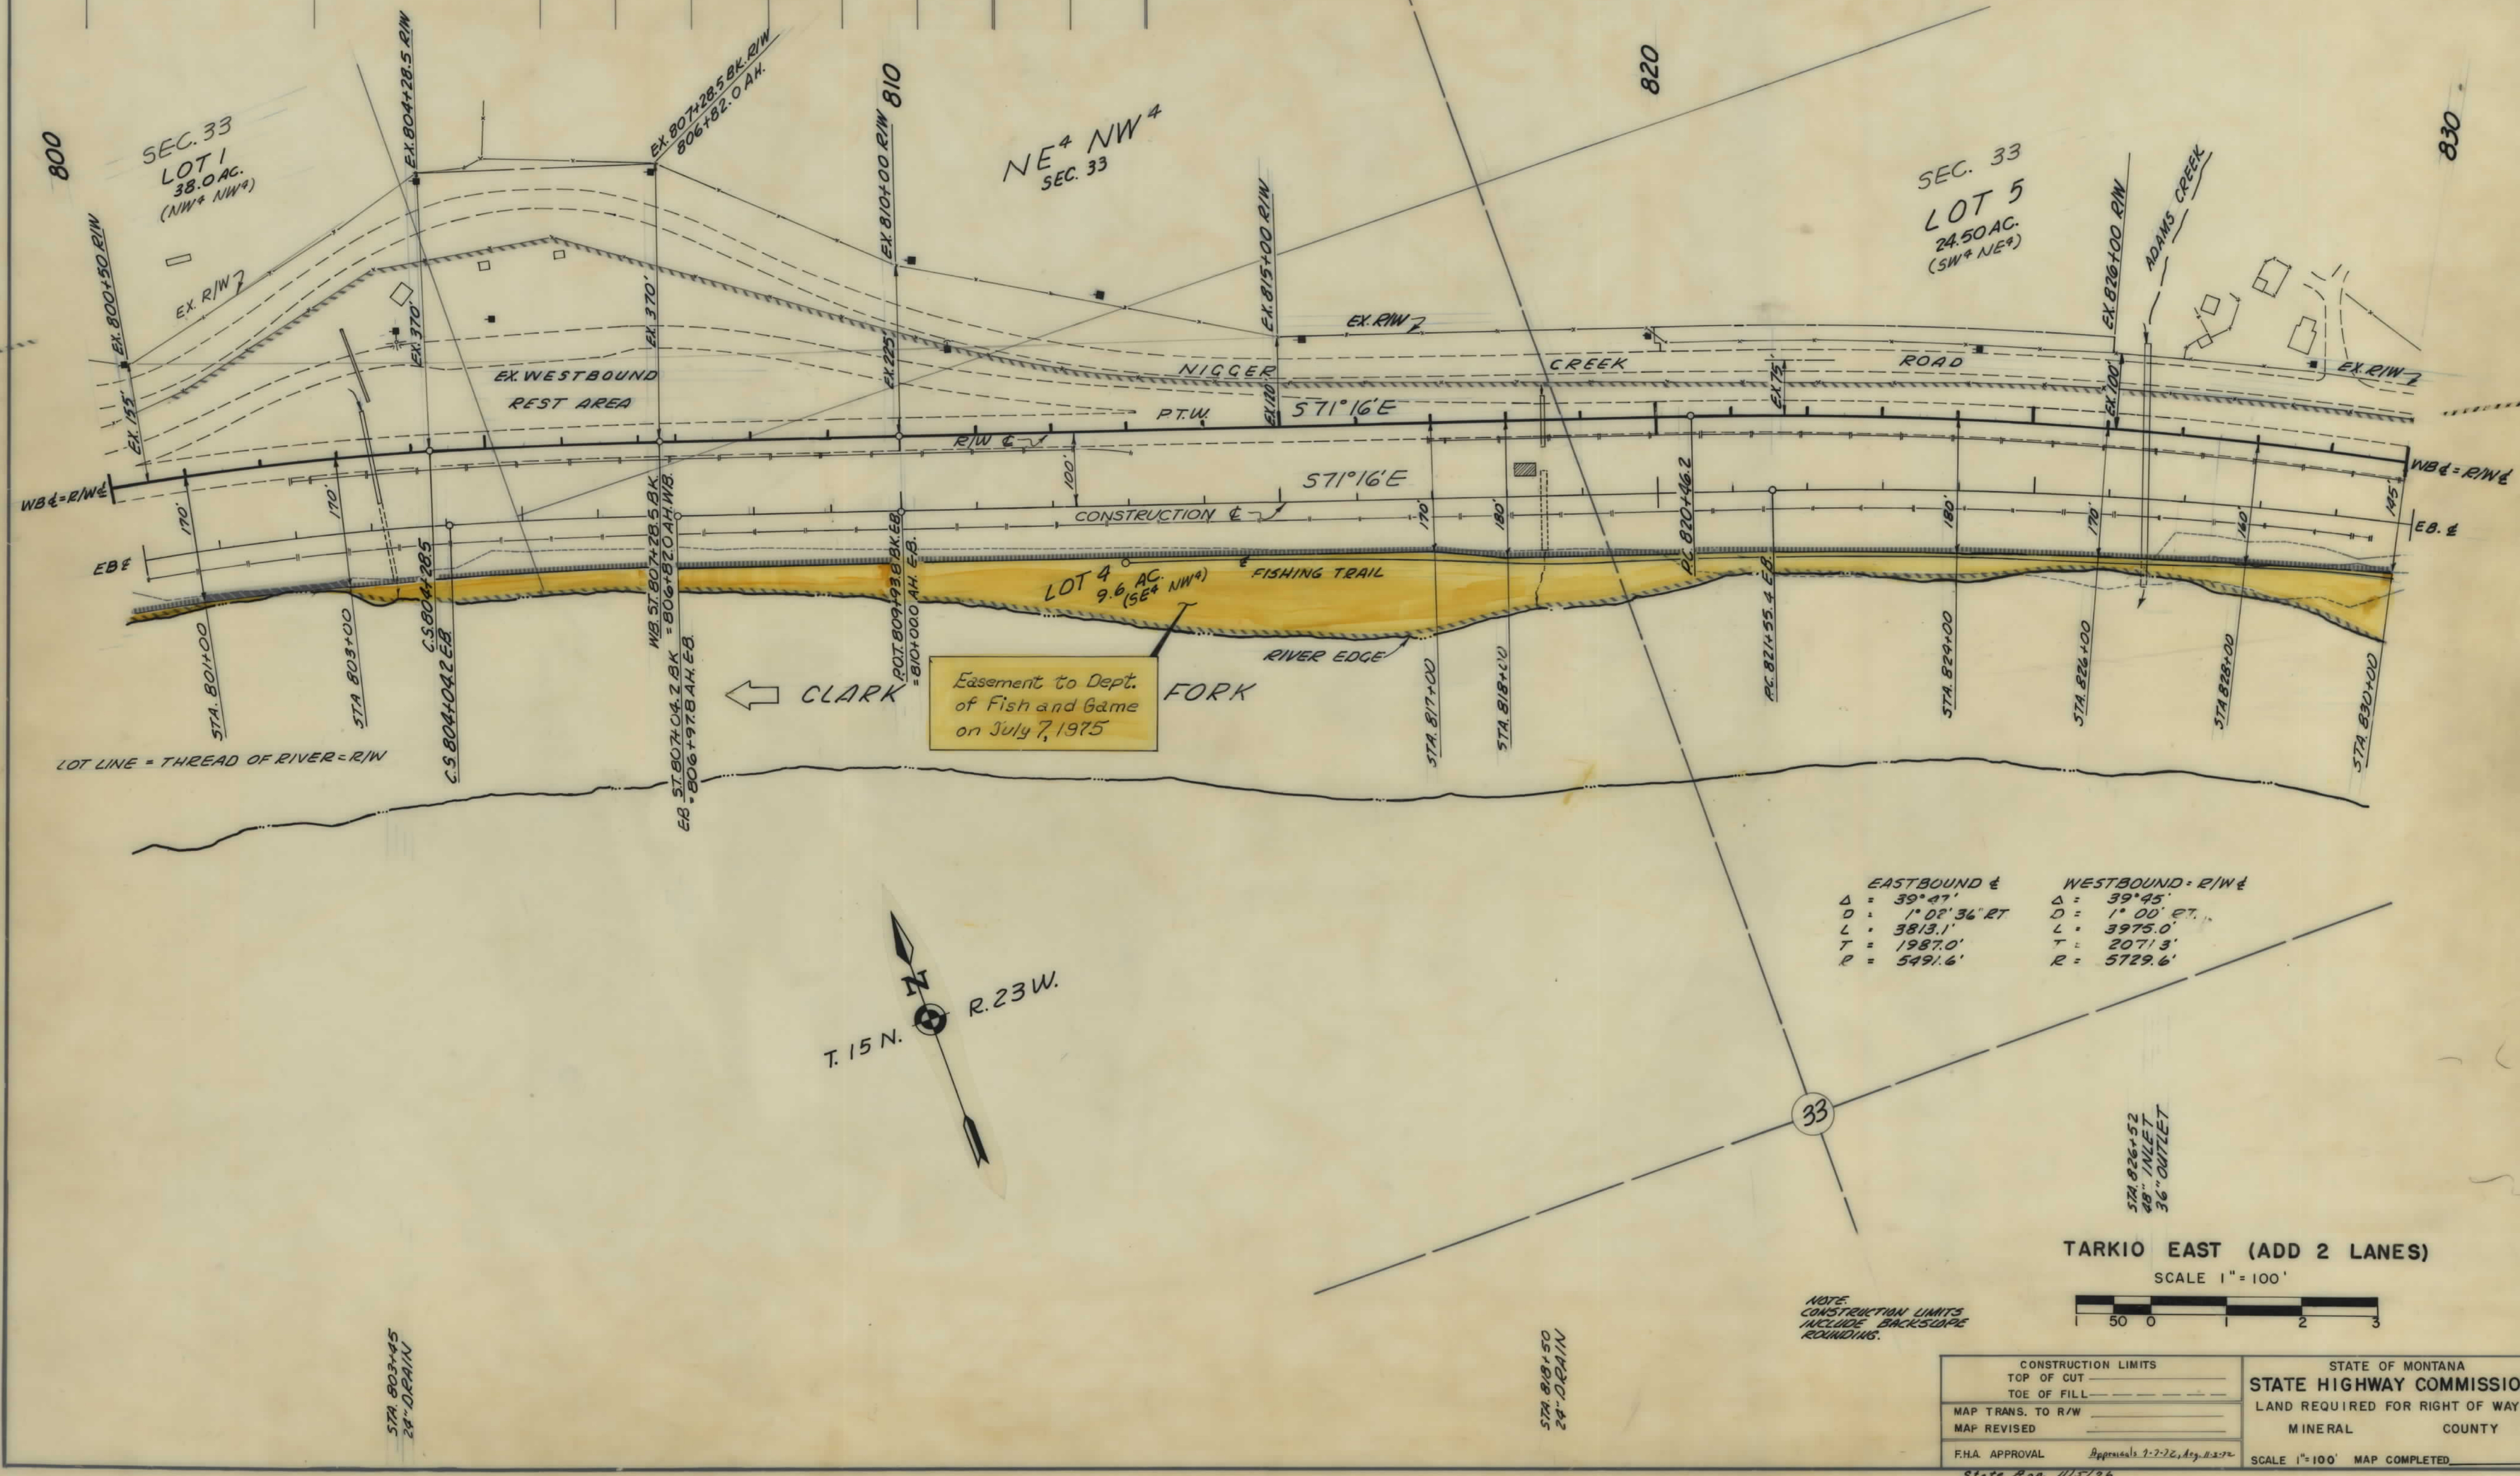

OWNERSHIPS										
PARCEL	NAME	ADDRESS	TOTAL ACREAGE	GROSSTAKE ACREAGE	P.T.W. ACREAGE	NET TAKE ACREAGE	REMAINDER		EASEMENT	SLOPE PERMIT
							LEFT	RIGHT		


FED. ROAD DIST. NO.	STATE	FED. AID PROJECT NUMBERS		STATE	SHEET	TOTAL
		CONST. NO.	R/W NO.	NO.	NO.	SHEETS
8	MONT.	I-IG 90-1(67)64	I-IG 90-1(66)64		23	23

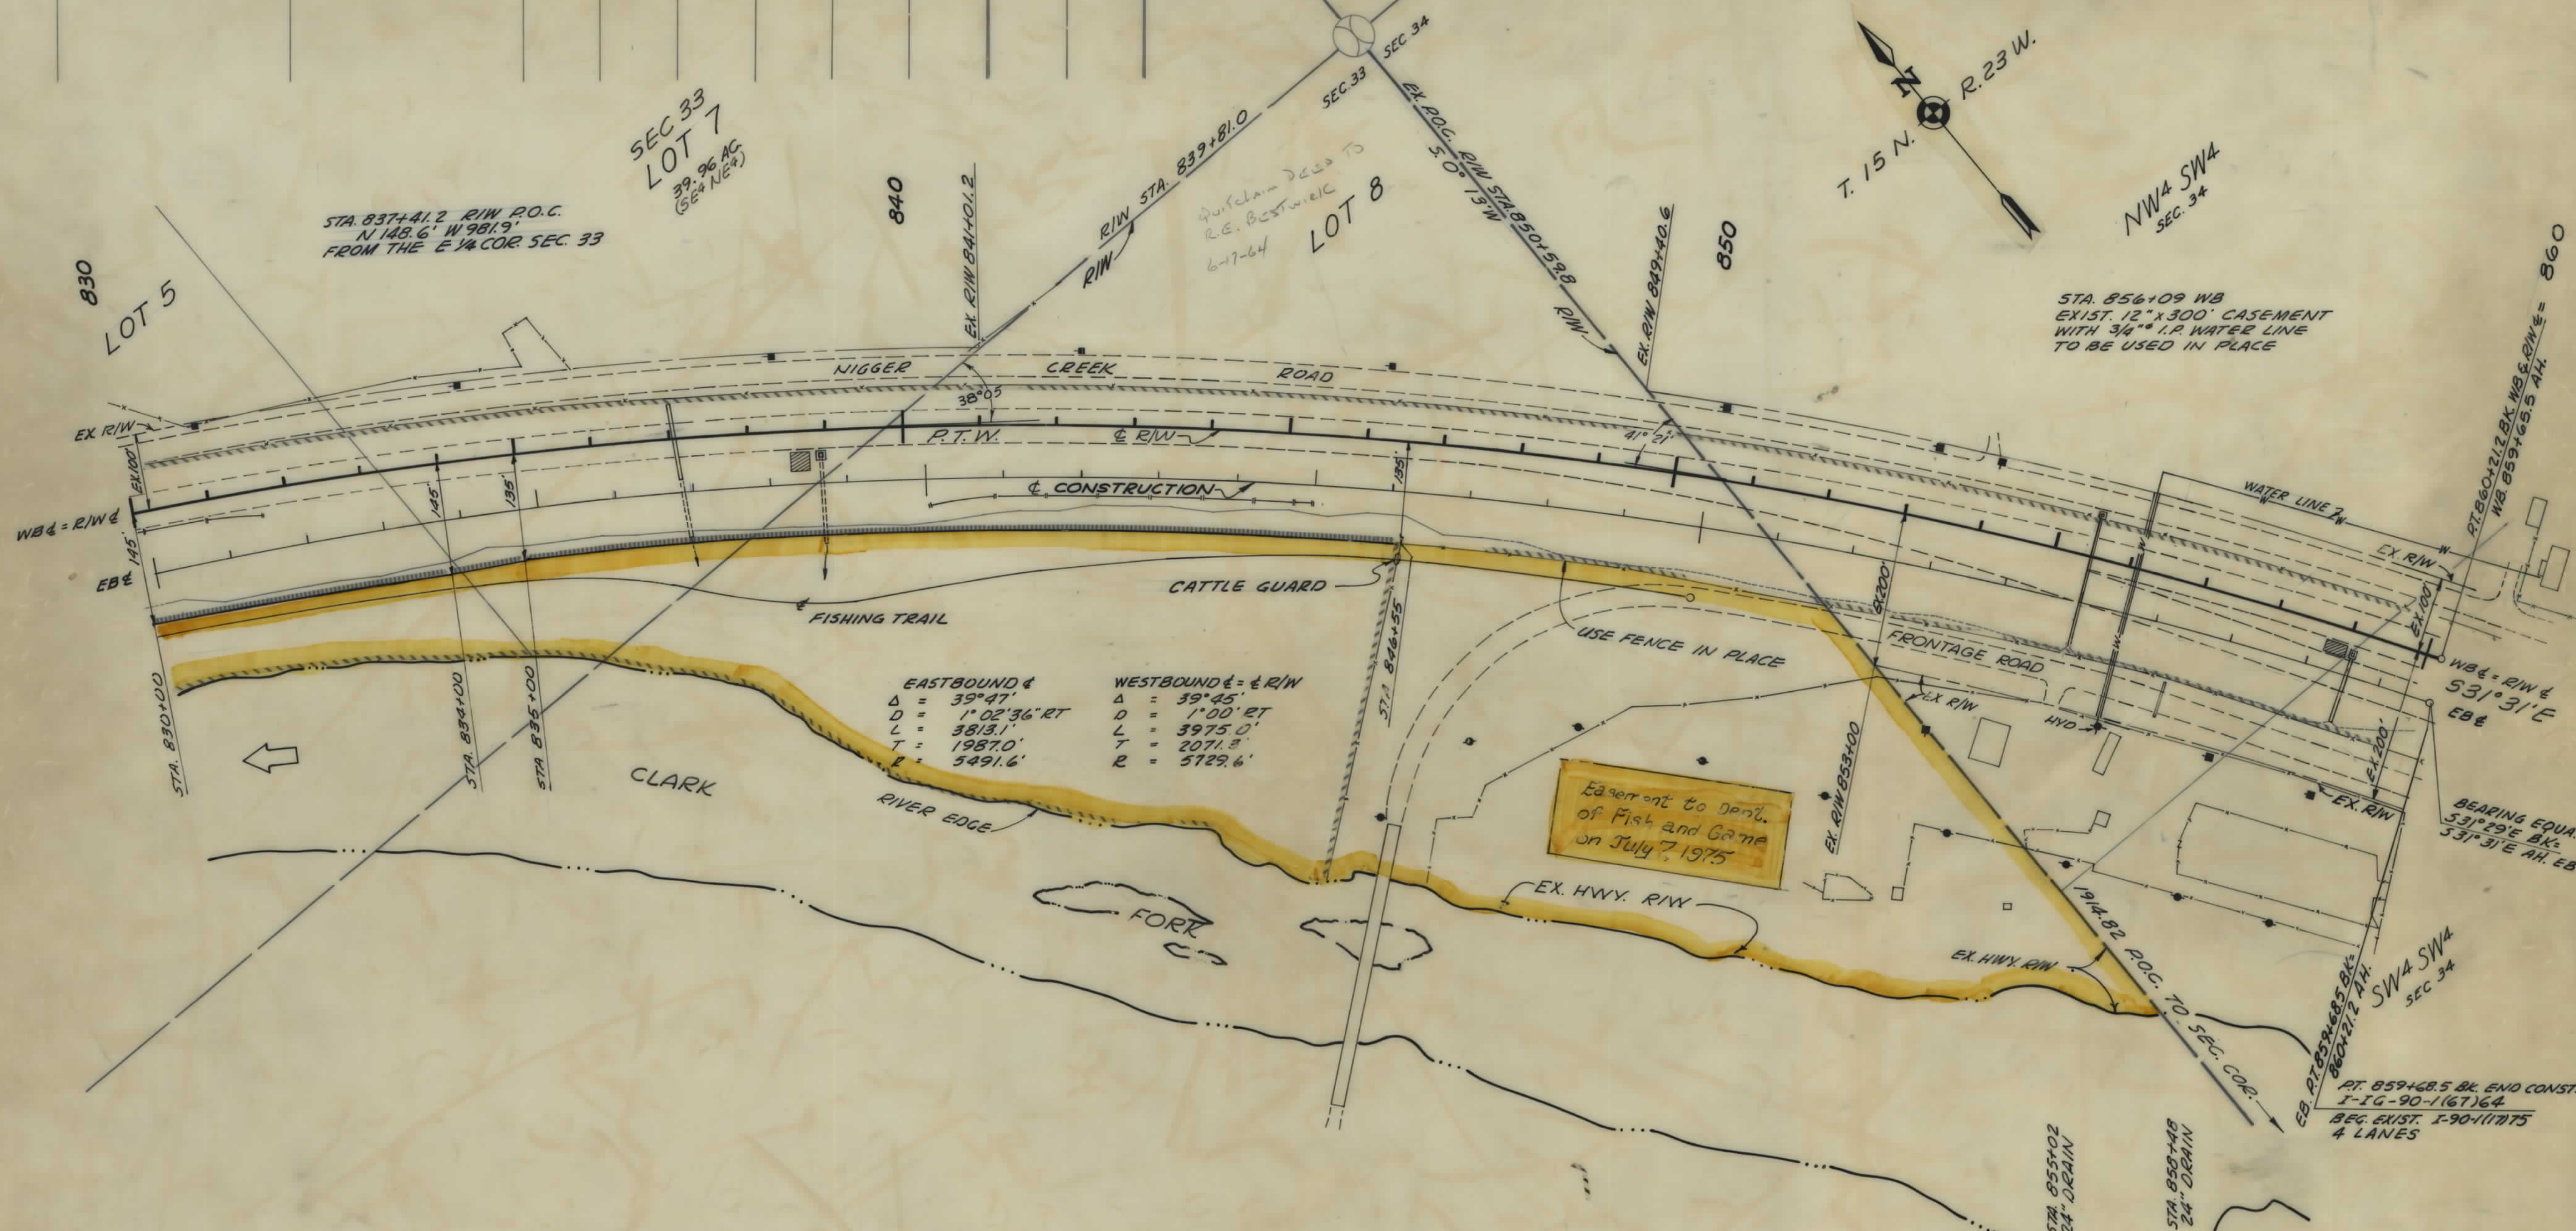

EASTBOUND		WESTBOUND	
Δ	39° 47'	Δ	39° 45'
D	1° 02' 36" RT	D	1° 00' RT
L	3813.1'	L	3975.0'
T	1987.0'	T	2071.8'
R	5491.6'	R	5729.6'

TARKIO EAST (ADD 2 LANES)

SCALE 1" = 100'

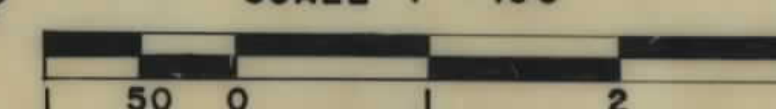

CONSTRUCTION LIMITS		STATE OF MONTANA	
TOP OF CUT		STATE HIGHWAY COMMISSION	
TOE OF FILL		LAND REQUIRED FOR RIGHT OF WAY	
MAP TRANS. TO R/W		MINERAL COUNTY	
MAP REVISED		SCALE 1" = 100' MAP COMPLETED	
F.H.A. APPROVAL	Appraised 2-7-72 by E.S. 72		
Sta. 72	App. 11/5/76		