


PLANS
NOT
TO
SCALE

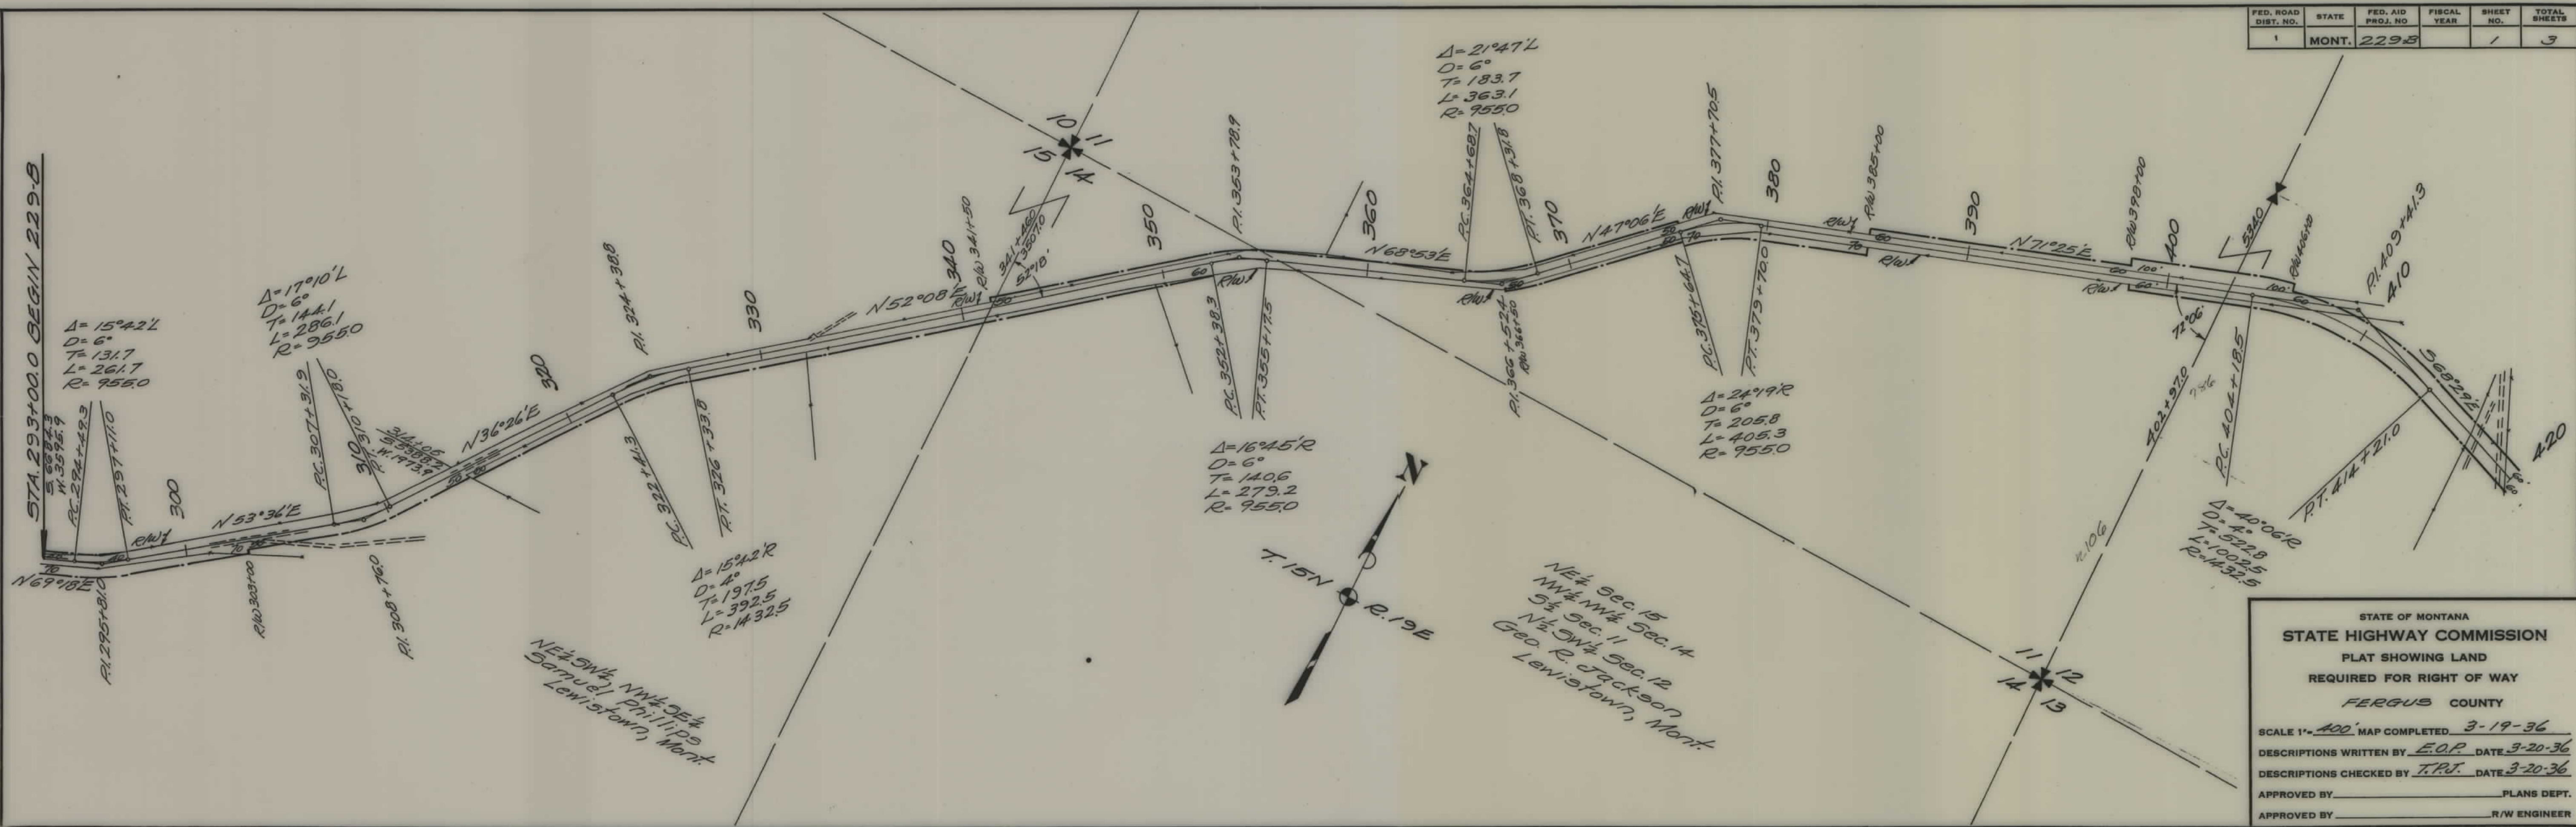


FED. ROAD DIST. NO.	STATE	FED. AID PROJ. NO.	FISCAL YEAR	SHEET NO.	TOTAL SHEETS
1	MONT.	229-B		1	3

STATE OF MONTANA
STATE HIGHWAY COMMISSION
 PLAT SHOWING LAND
 REQUIRED FOR RIGHT OF WAY
 FERGUS COUNTY

SCALE 1" = 400' MAP COMPLETED 3-19-36
 DESCRIPTIONS WRITTEN BY E.O.P. DATE 3-20-36
 DESCRIPTIONS CHECKED BY T.P.J. DATE 3-20-36

APPROVED BY _____ PLANS DEPT.
 APPROVED BY _____ R/W ENGINEER

FED. ROAD DIST. NO.	STATE	FED. AID PROJ. NO.	FISCAL YEAR	SHEET NO.	TOTAL SHEETS
1	MONT.	229-B		3	3

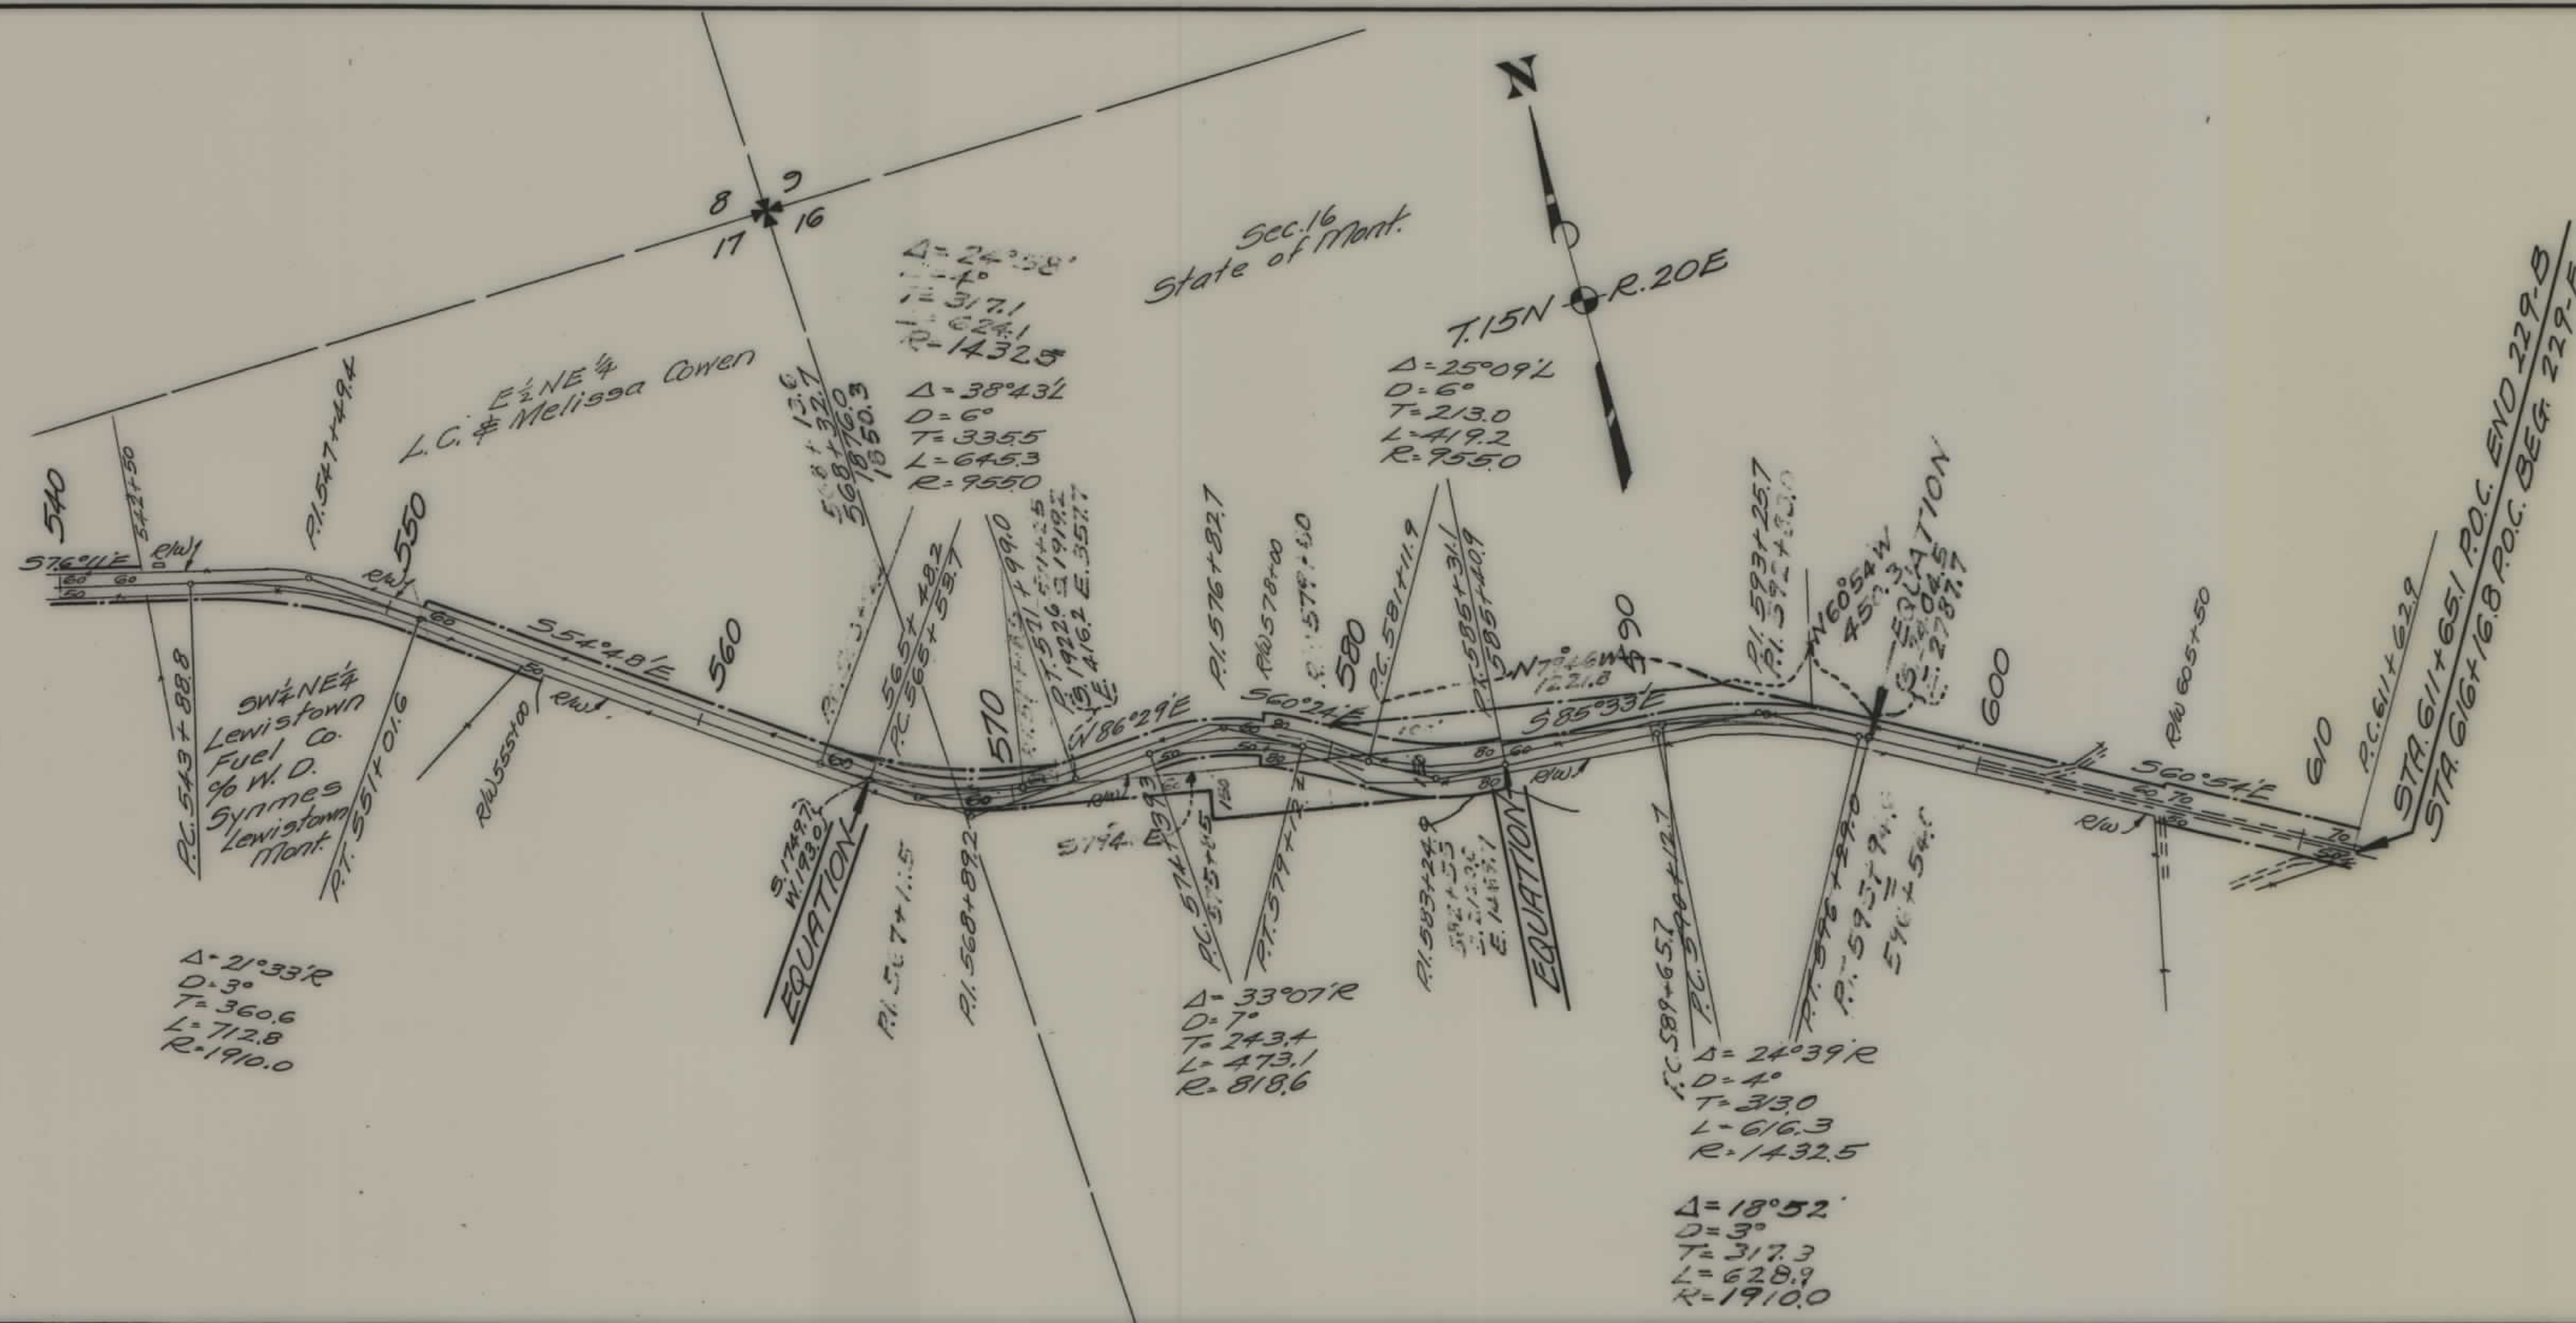

STATE OF MONTANA
STATE HIGHWAY COMMISSION
PLAT SHOWING LAND
REQUIRED FOR RIGHT OF WAY
FERGUS COUNTY

SCALE 1" = 400' MAP COMPLETED 3-20-36

DESCRIPTIONS WRITTEN BY E.O.P. DATE 3-20-36

DESCRIPTIONS CHECKED BY T.P.J. DATE 3-20-36

APPROVED BY _____ PLANS DEPT.

APPROVED BY _____ R/W ENGINEER