
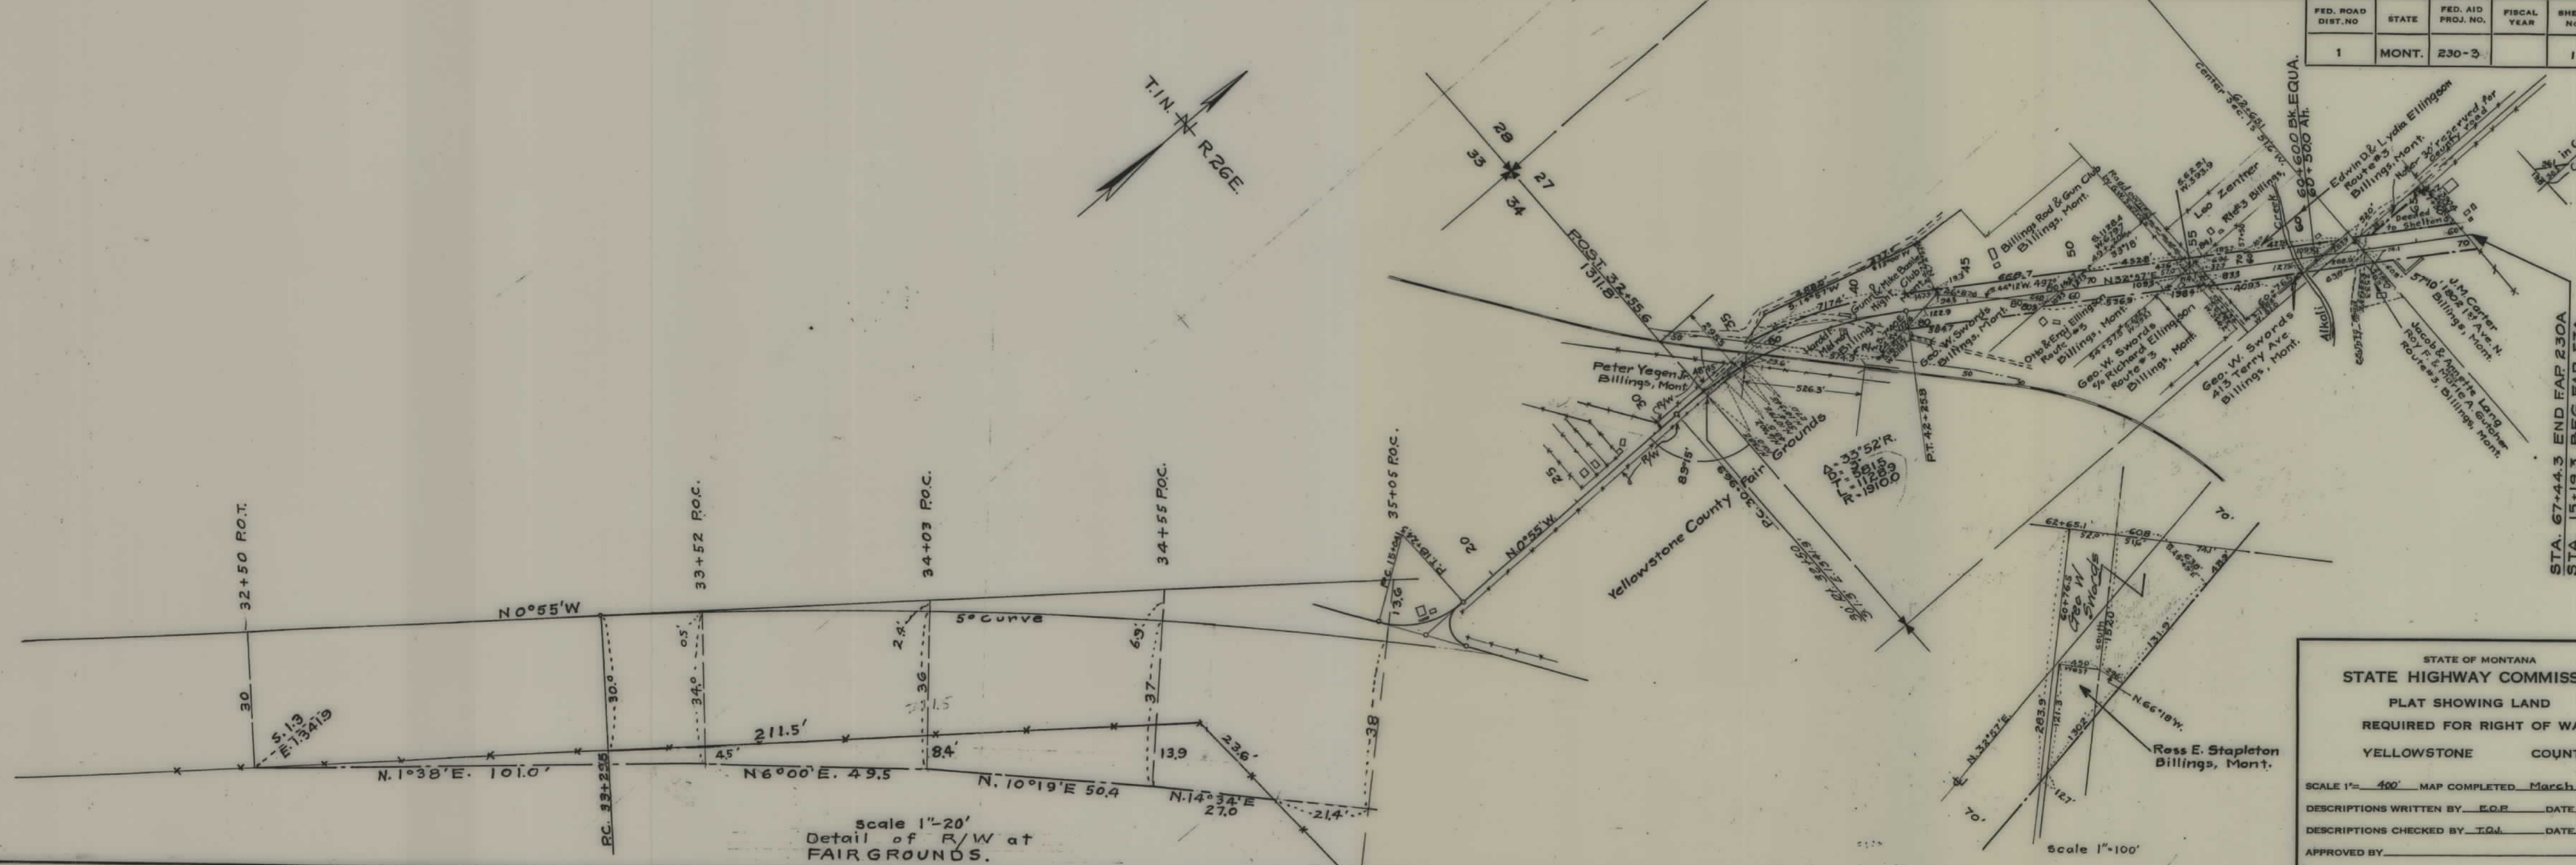


PLANS  
NOT  
TO  
SCALE

JEP 230(3)

FED. ROAD DIST. NO.	STATE	FED. AID PROJ. NO.	FISCAL YEAR	SHEET NO.	TOTAL SHEETS
1	MONT.	230-3		1	1

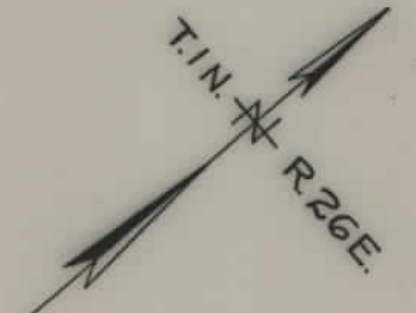

STA. 67+44.3 END FAP 230A  
STA. 15+19.3 BEG. FAP 53A

Scale 1"-20'  
Detail of R/W at FAIR GROUNDS.

STATE OF MONTANA  
STATE HIGHWAY COMMISSION

PLAT SHOWING LAND  
REQUIRED FOR RIGHT OF WAY  
YELLOWSTONE COUNTY

SCALE 1"= 400' MAP COMPLETED March 1942

DESCRIPTIONS WRITTEN BY E.O.P. DATE \_\_\_\_\_

DESCRIPTIONS CHECKED BY T.Q.J. DATE \_\_\_\_\_

APPROVED BY \_\_\_\_\_ PLANS DEPT.

APPROVED BY \_\_\_\_\_ R/W ENGINEER