


PLANS
NOT
TO
SCALE

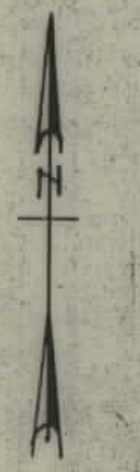

T27N. R44E. M.M.

STATION 828+00
BEGINNING OF PROJECT

LOUISE MARTIN
ALLOTMENT N° 1518

PATENTED

PATENT N° 481,082

PATENT N° 607,186

TRAZER TOWN SITE

28 27
33 34


TRIBAL LAND


PHAYLE ARCHDALE
ALLOTMENT N° 2317


I hereby certify that the status of allotments in the Fort Peck Indian Reservation is correct as shown above.

May 3rd 1926
Date

LeRodge
Superintendent

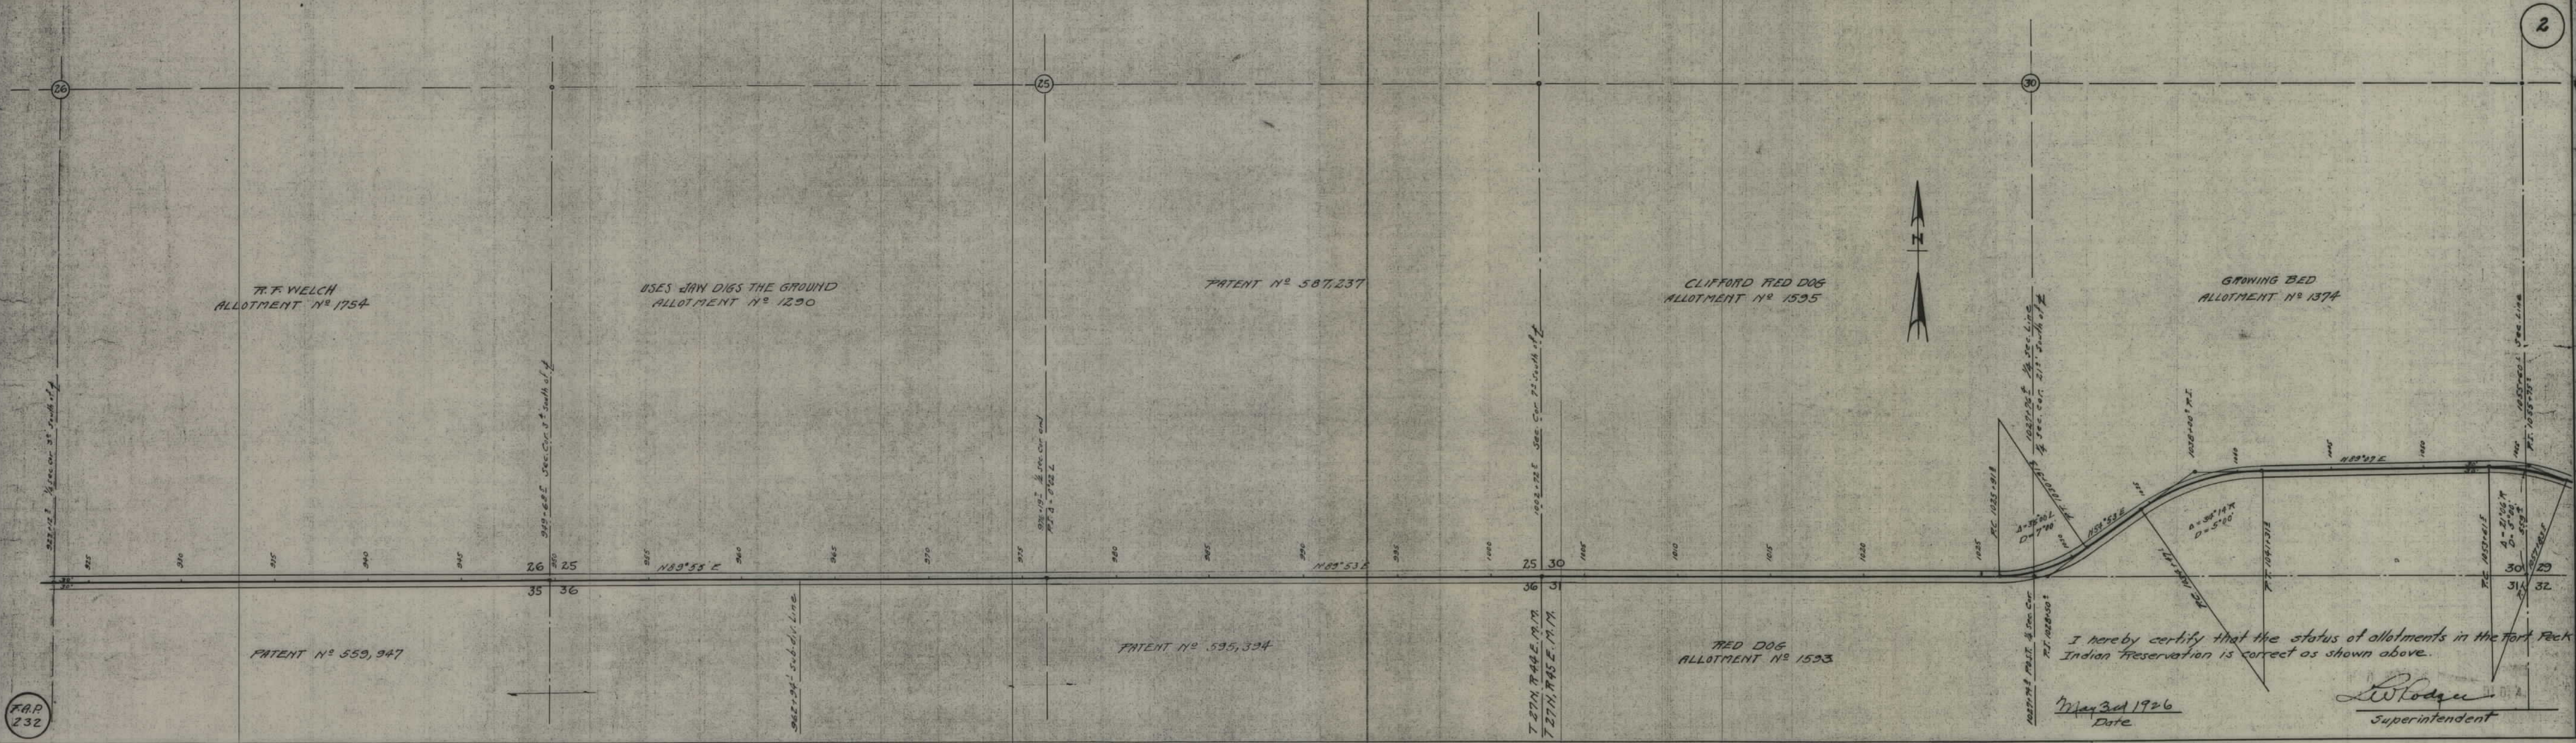

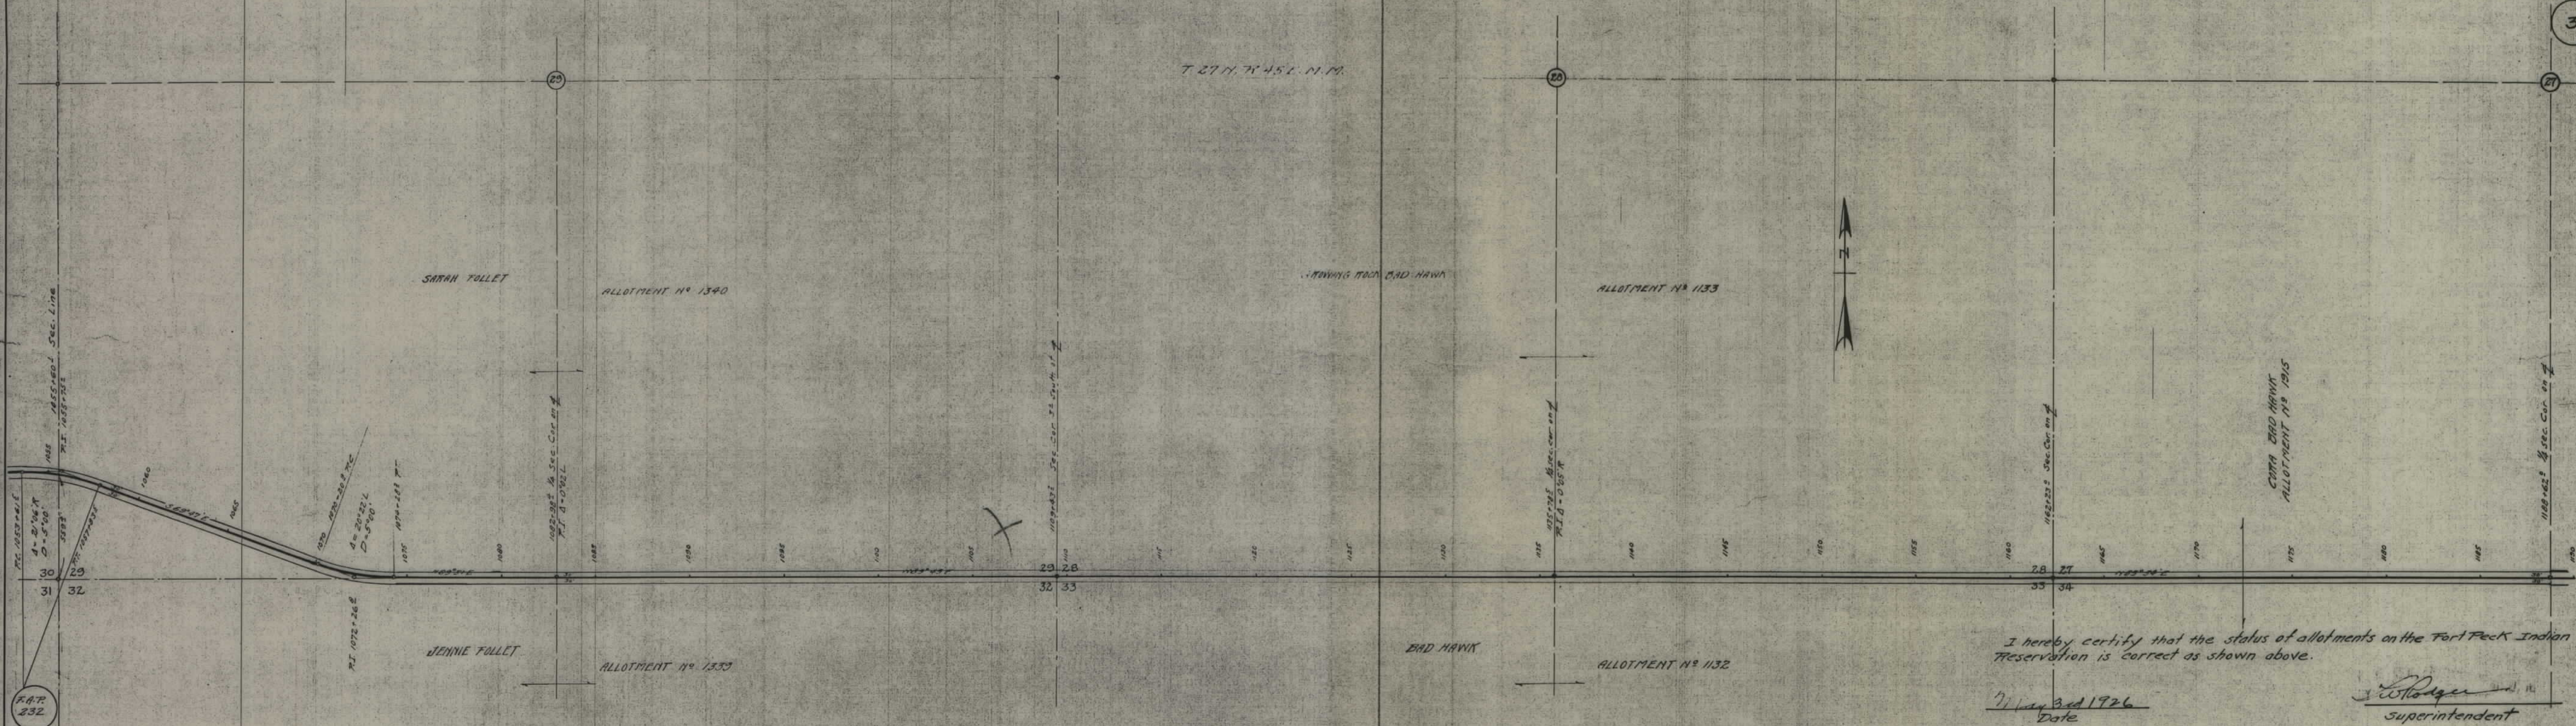

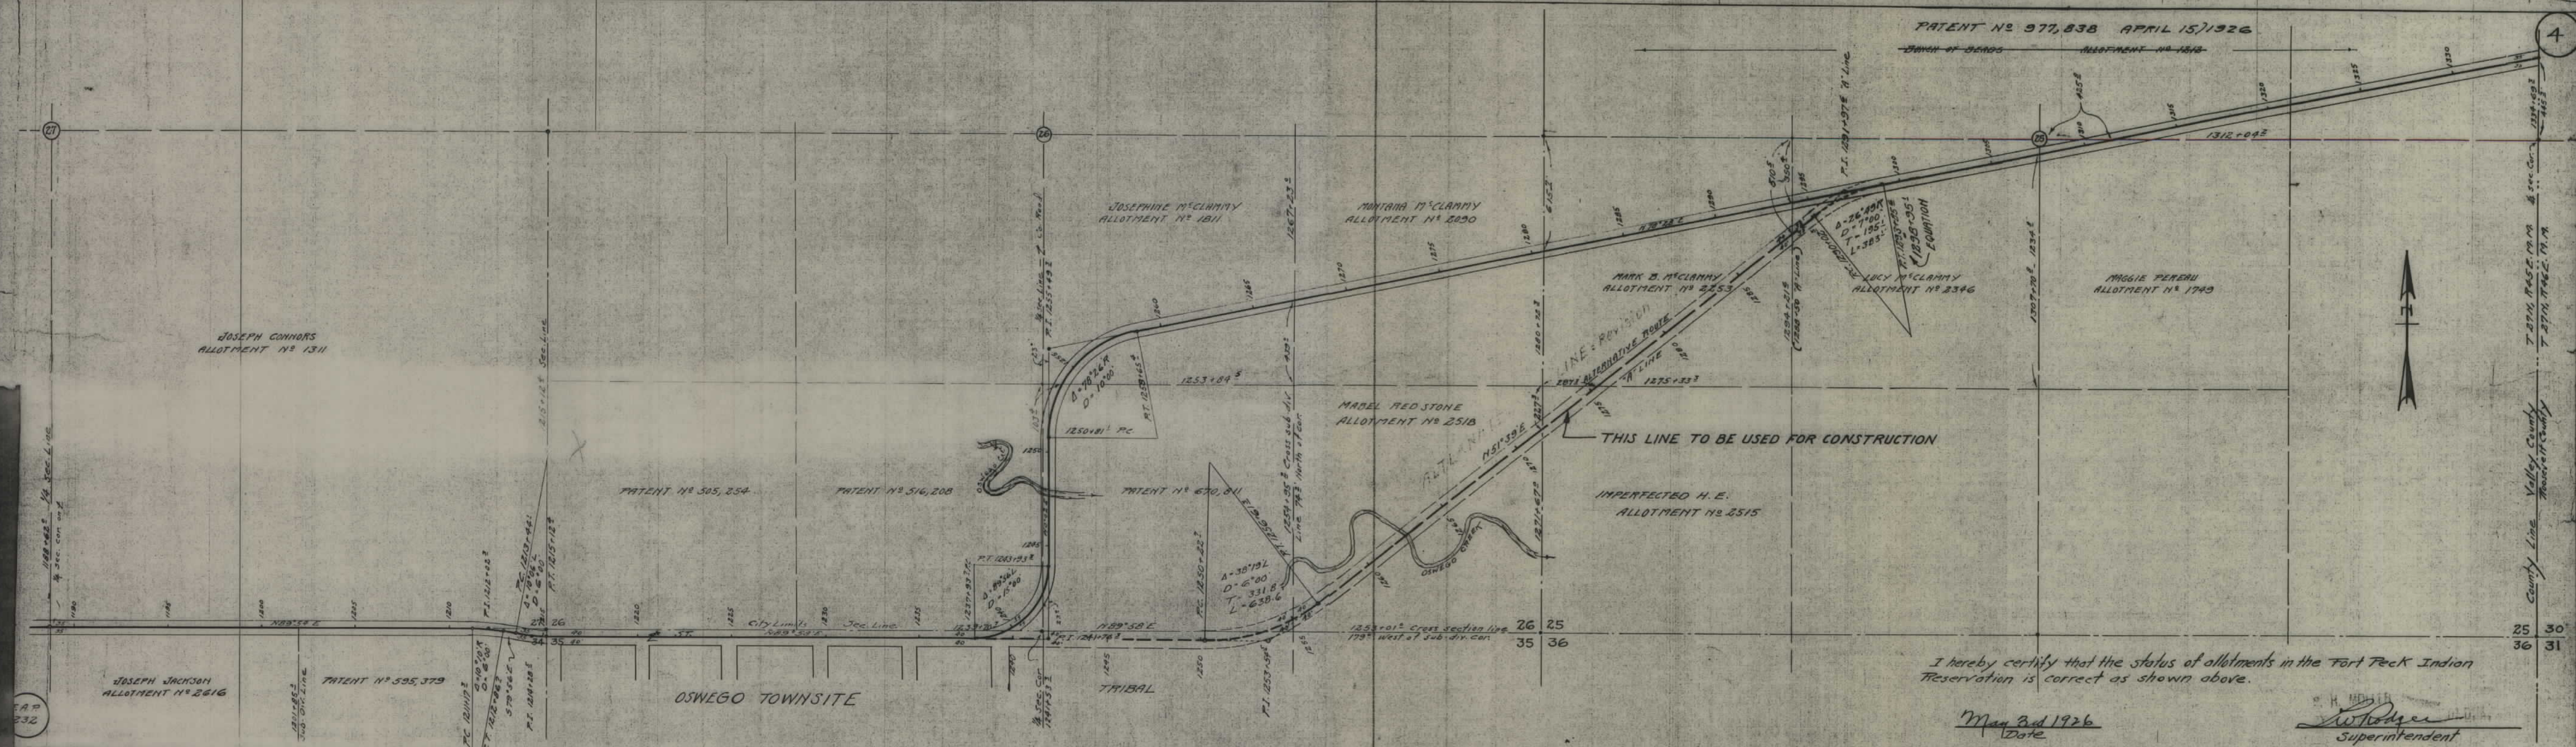

I hereby certify that the status of allotments in the Fort Peck Indian Reservation is correct as shown above.

May 3rd 1926
Date

[Signature]
Superintendent

County Line Valley County
T 27N. R 45E. M 19
T 27N. R 46E. M 19
30
31
36