


PLANS

NOT

TO

SCALE

FED. ROAD DIST. NO.	STATE	FED. AID PROJ. NO.	FISCAL YEAR	SHEET NO.	TOTAL SHEETS
1	MONT.	NRH 234 B		2	6

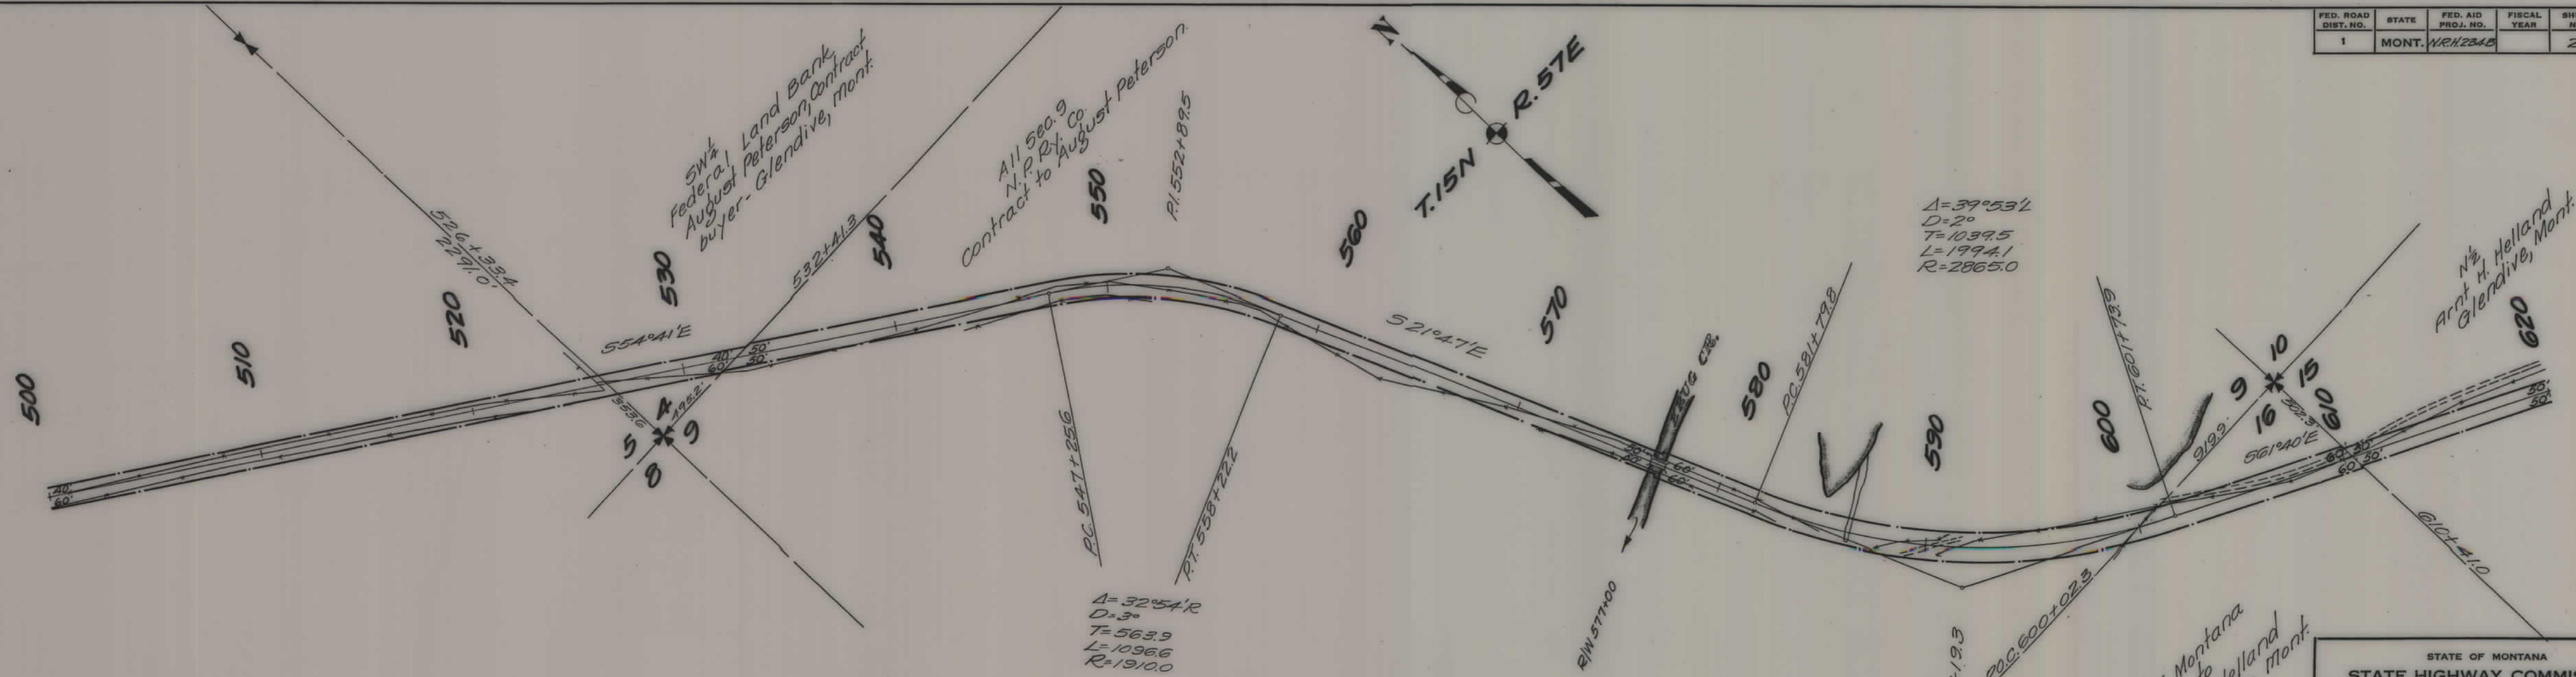

STATE OF MONTANA
 STATE HIGHWAY COMMISSION
 PLAT SHOWING LAND
 REQUIRED FOR RIGHT OF WAY
 DAWSON COUNTY

SCALE 1" = 400' MAP COMPLETED 8-30-33


DESCRIPTIONS WRITTEN BY EOP DATE 9-6-33

DESCRIPTIONS CHECKED BY T.P.I. DATE 9-11-33

APPROVED BY _____ PLANS DEPT.

APPROVED BY _____ R/W ENGINEER

FED. ROAD DIST. NO.	STATE	FED. AID PROJ. NO.	FISCAL YEAR	SHEET NO.	TOTAL SHEETS
1	MONT.	NRH 234 B		3	6

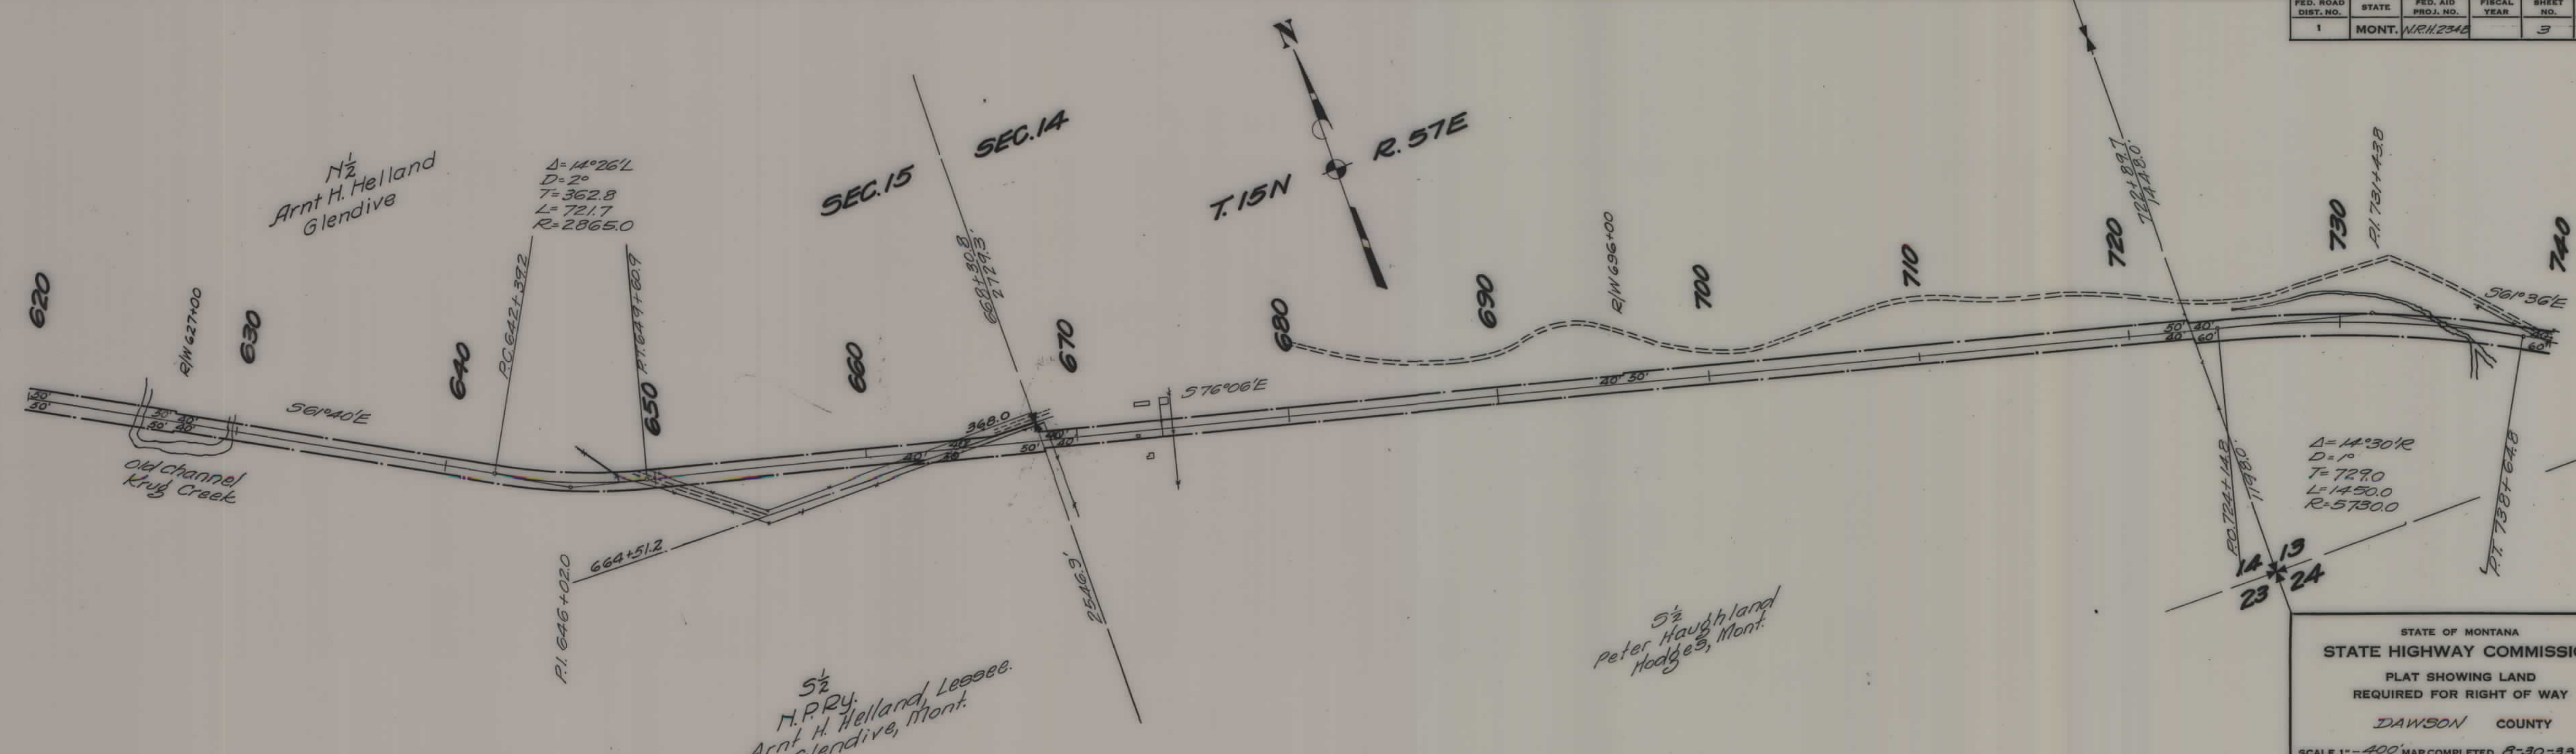

STATE OF MONTANA
STATE HIGHWAY COMMISSION
 PLAT SHOWING LAND
 REQUIRED FOR RIGHT OF WAY
DAWSON COUNTY
 SCALE 1" = 400' MAP COMPLETED 8-30-33
 DESCRIPTIONS WRITTEN BY F.O.P. DATE 9-11-33
 DESCRIPTIONS CHECKED BY T.P.J. DATE 9-11-33
 APPROVED BY _____ PLANS DEPT.
 APPROVED BY _____ R/W ENGINEER

FED. ROAD DIST. NO.	STATE	FED. AID PROJ. NO.	FISCAL YEAR	SHEET NO.	TOTAL SHEETS
1	MONT.	NRH 234B		4	6

