

PLANS
NOT
TO
SCALE

FED. ROAD DIST. NO.	STATE	FED. AID PROJ. NO.	FISCAL YEAR	SHEET NO.	TOTAL SHEETS
1	MONT.	235A		1	4




STATE OF MONTANA
STATE HIGHWAY COMMISSION
 PLAT SHOWING LAND
 REQUIRED FOR RIGHT OF WAY
 JUDITH BASIN COUNTY

SCALE 1" = 400' MAP COMPLETED 9-5-36
 DESCRIPTIONS WRITTEN BY C.R.D. DATE 9-4-36
 DESCRIPTIONS CHECKED BY E.O.P. DATE 9-4-36

APPROVED BY _____ PLANS DEPT.
 APPROVED BY _____ R/W ENGINEER

FED. ROAD DIST. NO.	STATE	FED. AID PROJ. NO.	FISCAL YEAR	SHEET NO.	TOTAL SHEETS
1	MONT.	235A		3	4

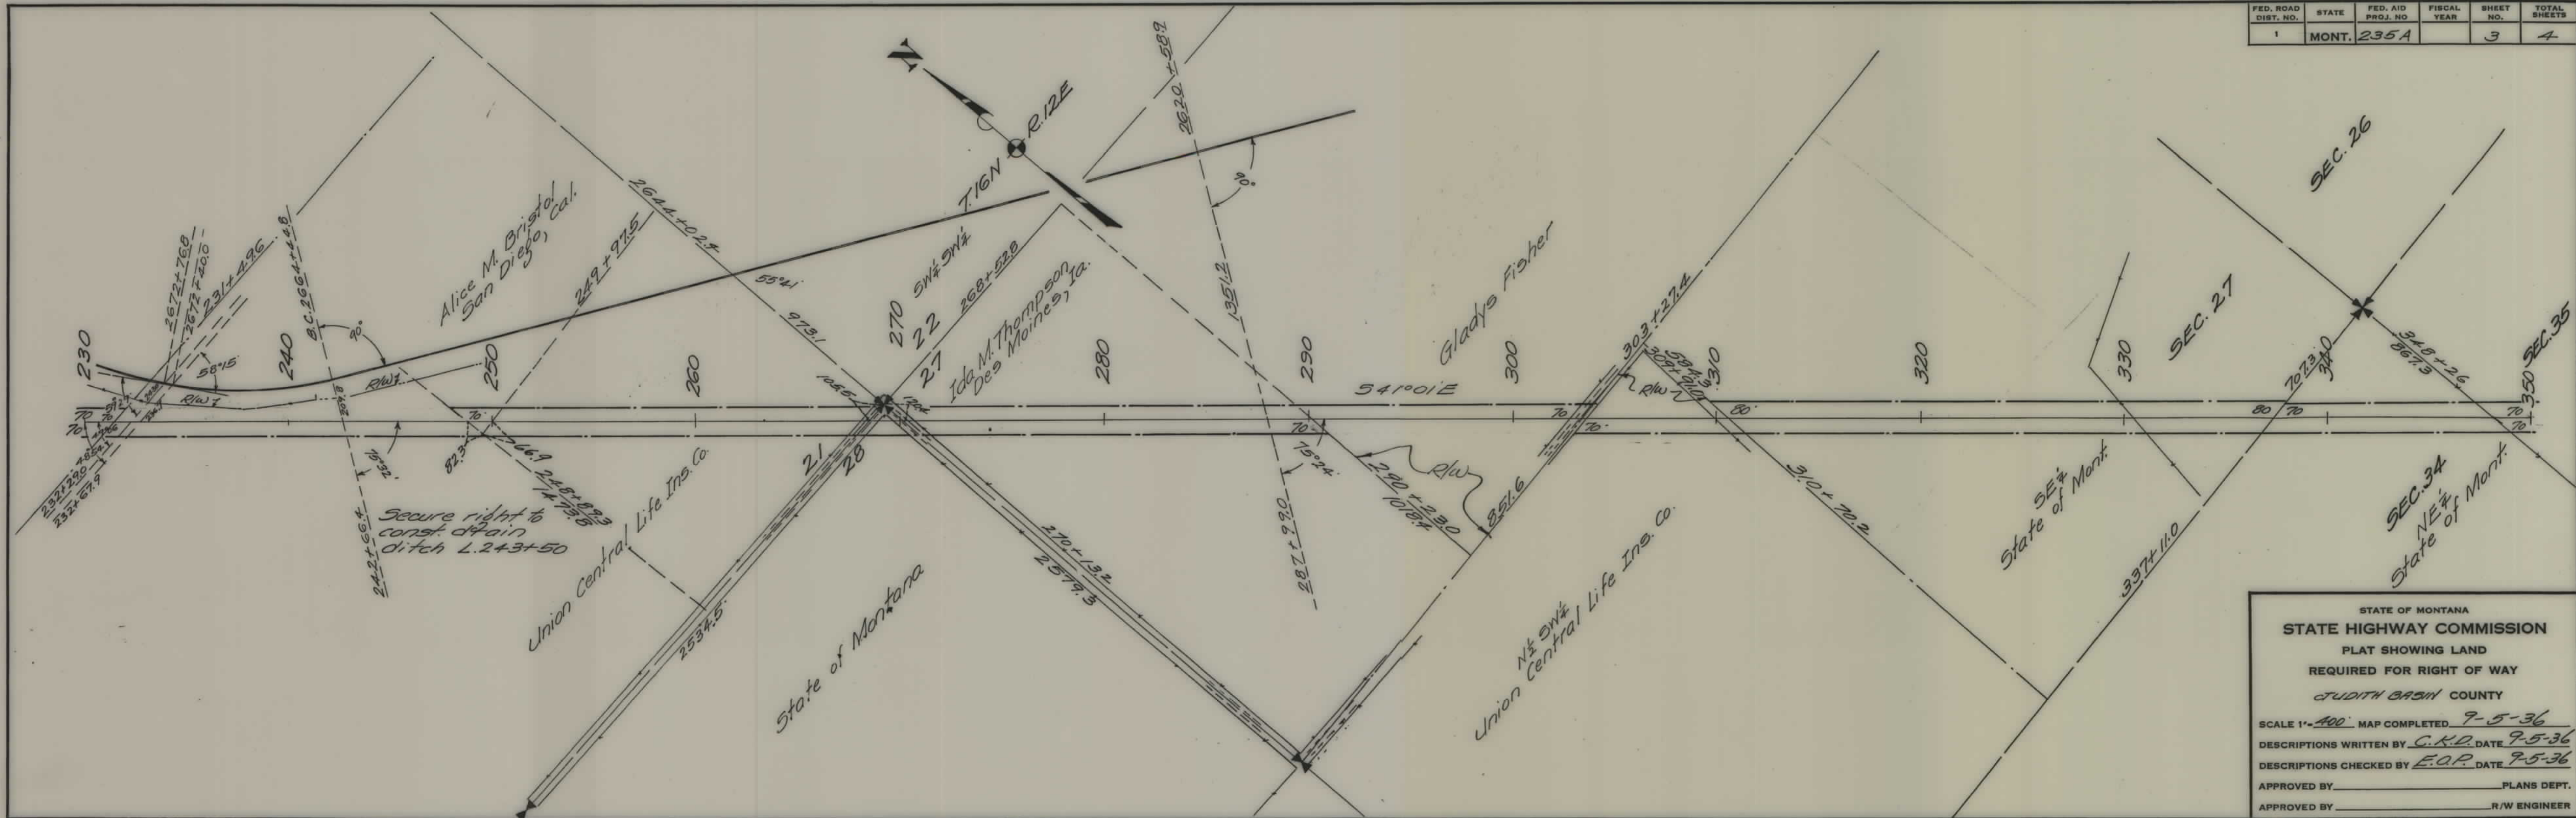

STATE OF MONTANA
STATE HIGHWAY COMMISSION
PLAT SHOWING LAND
REQUIRED FOR RIGHT OF WAY
JUDITH BASIN COUNTY

SCALE 1"=400' MAP COMPLETED 9-5-36
DESCRIPTIONS WRITTEN BY C.H.D. DATE 9-5-36
DESCRIPTIONS CHECKED BY E.O.P. DATE 9-5-36
APPROVED BY _____ PLANS DEPT.
APPROVED BY _____ R/W ENGINEER

