


PLANS
NOT
TO
SCALE

ED. FOR	STATE	F.A.P.	SHEET	TOTAL
DIST. NO.			NO.	SHEETS
1	MONT.	235-C	1	2

N.W. 1/4 NE. 4 SEC. 11
T. 14 N. R. 16 E.
PARCEL "B"
1.46 ACRES

N.E. 1/4, S.E. 1/4 SEC. 10
T. 14 N, R. 16 E.
PARCEL "A"
1.84 ACRES

STATE OF MONTANA
HIGHWAY COMMISSION
RIGHT OF WAY THRU C.M.&S
PROPERTY - FERGUS COUNTY
Scale - 1" = 100' Helena - 3/16/12
Approved _____ State Highway Engineer
F.A.P. 235-C SHEET 1 OF 2

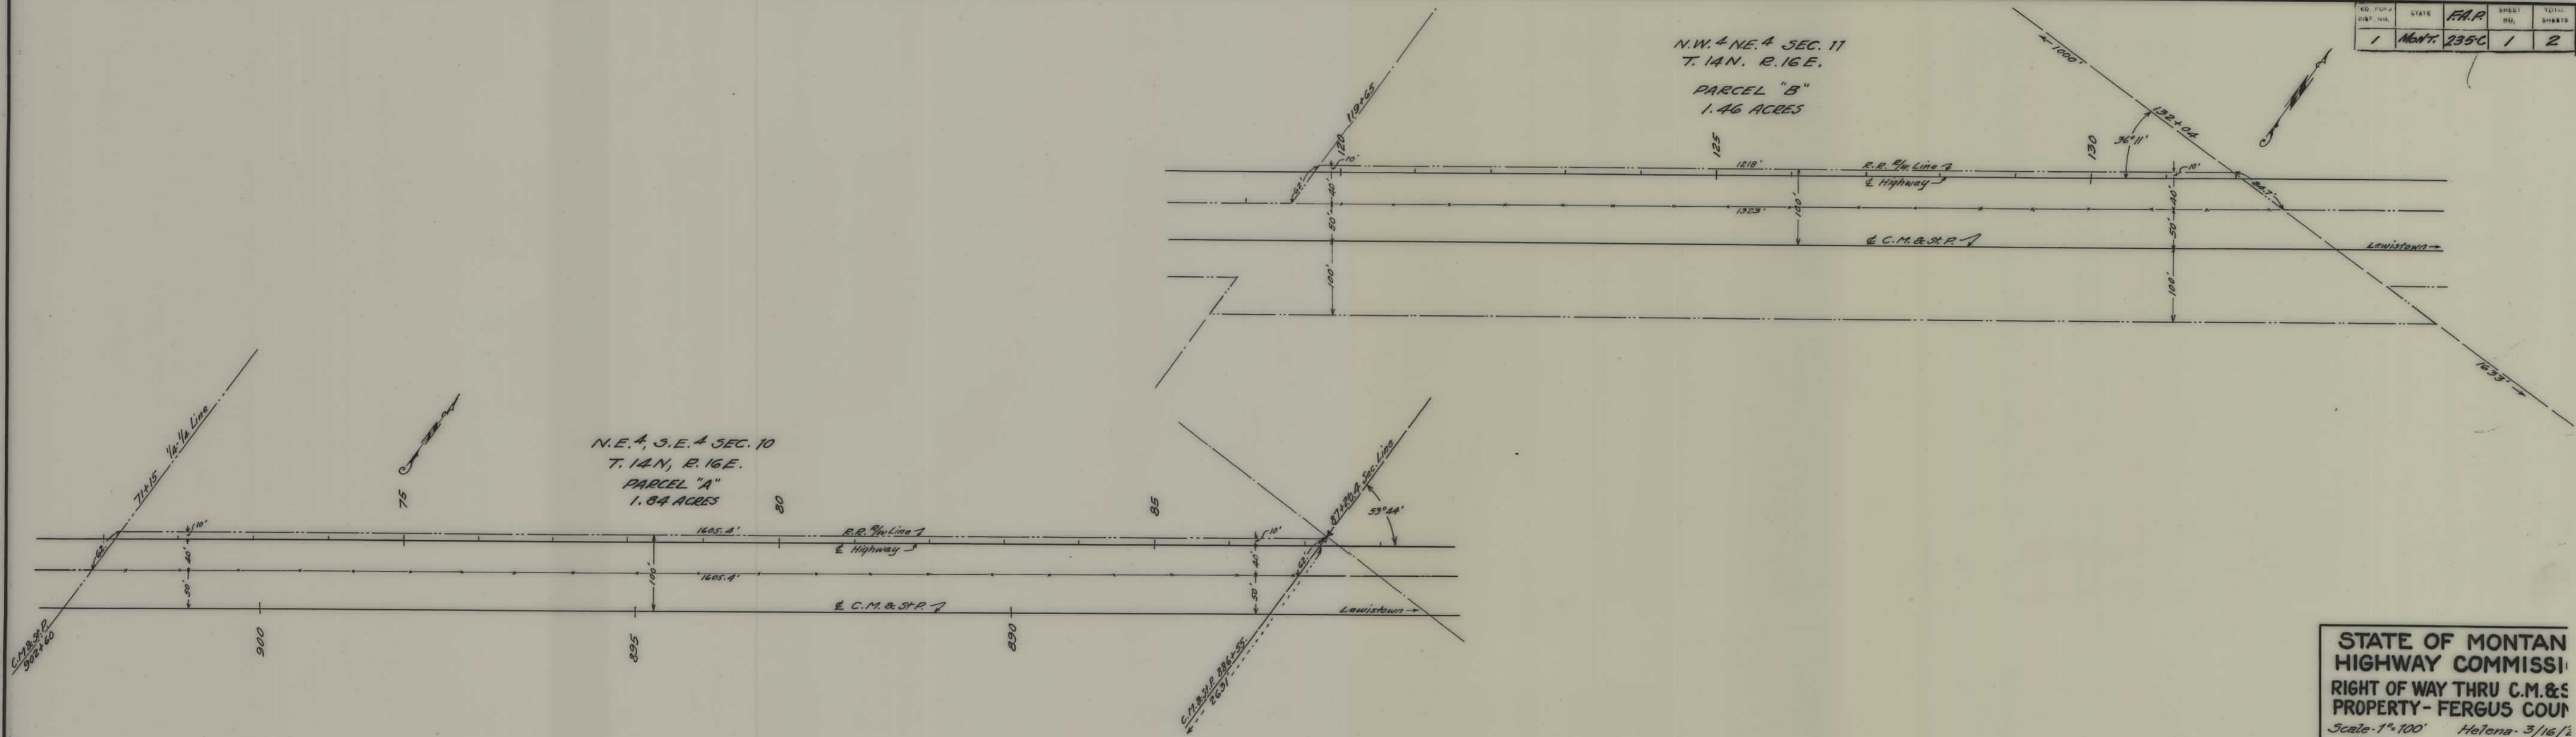

ED. 10-2	STATE	F.A.P.	SHEET NO.	TOTAL SHEETS
015' 1/2"	Mont.	235-C	2	2

