


PLANS
NOT
TO
SCALE


FED. ROAD DIST. NO.	STATE	FED. AID PROJ. NO.	FISCAL YEAR	SHEET NO.	TOTAL SHEETS
1	MONT.	235 G		1	6

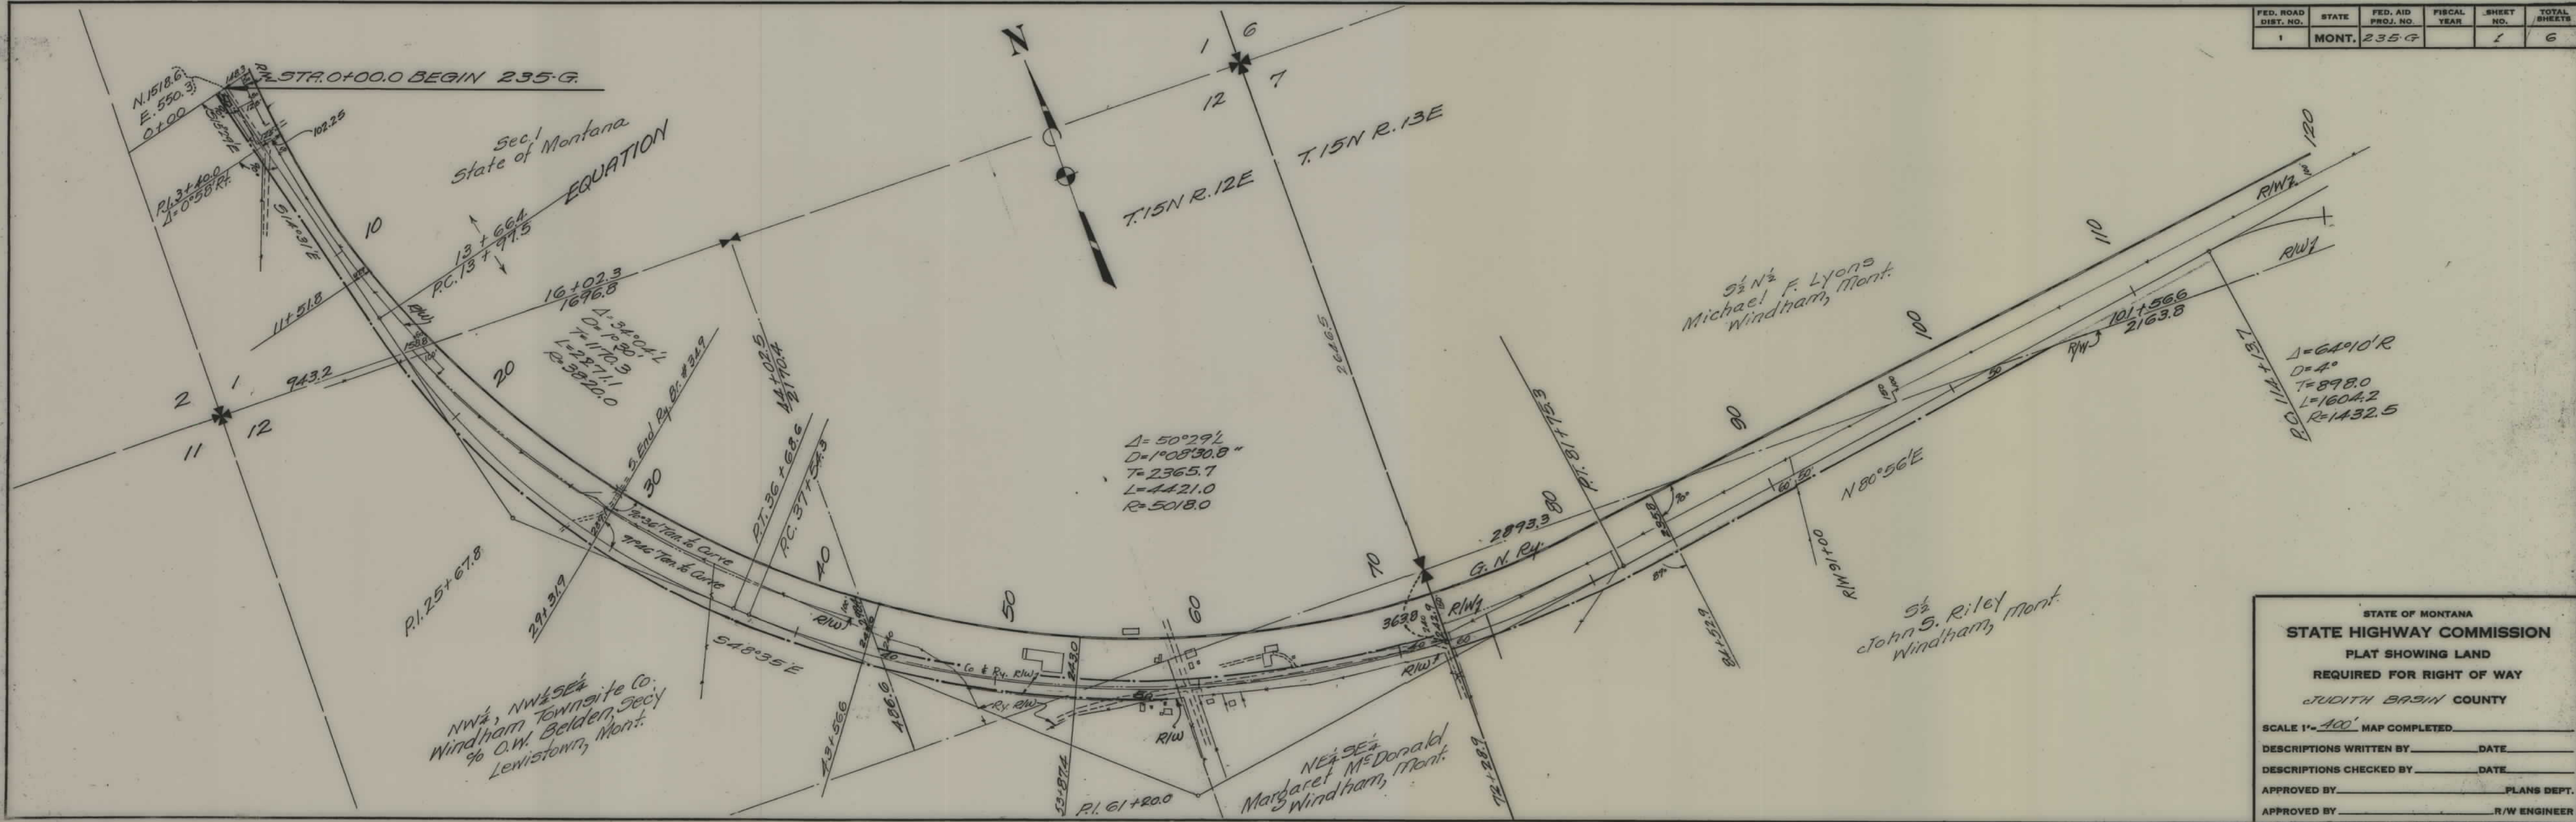

STATE OF MONTANA
STATE HIGHWAY COMMISSION
 PLAT SHOWING LAND
 REQUIRED FOR RIGHT OF WAY
 JUDITH BASIN COUNTY

SCALE 1" = 400' MAP COMPLETED _____
 DESCRIPTIONS WRITTEN BY _____ DATE _____
 DESCRIPTIONS CHECKED BY _____ DATE _____
 APPROVED BY _____ PLANS DEPT.
 APPROVED BY _____ R/W ENGINEER

FED. ROAD DIST. NO.	STATE	FED. AID PROJ. NO.	FISCAL YEAR	SHEET NO.	TOTAL SHEETS
1	MONT.	235 G		2	6

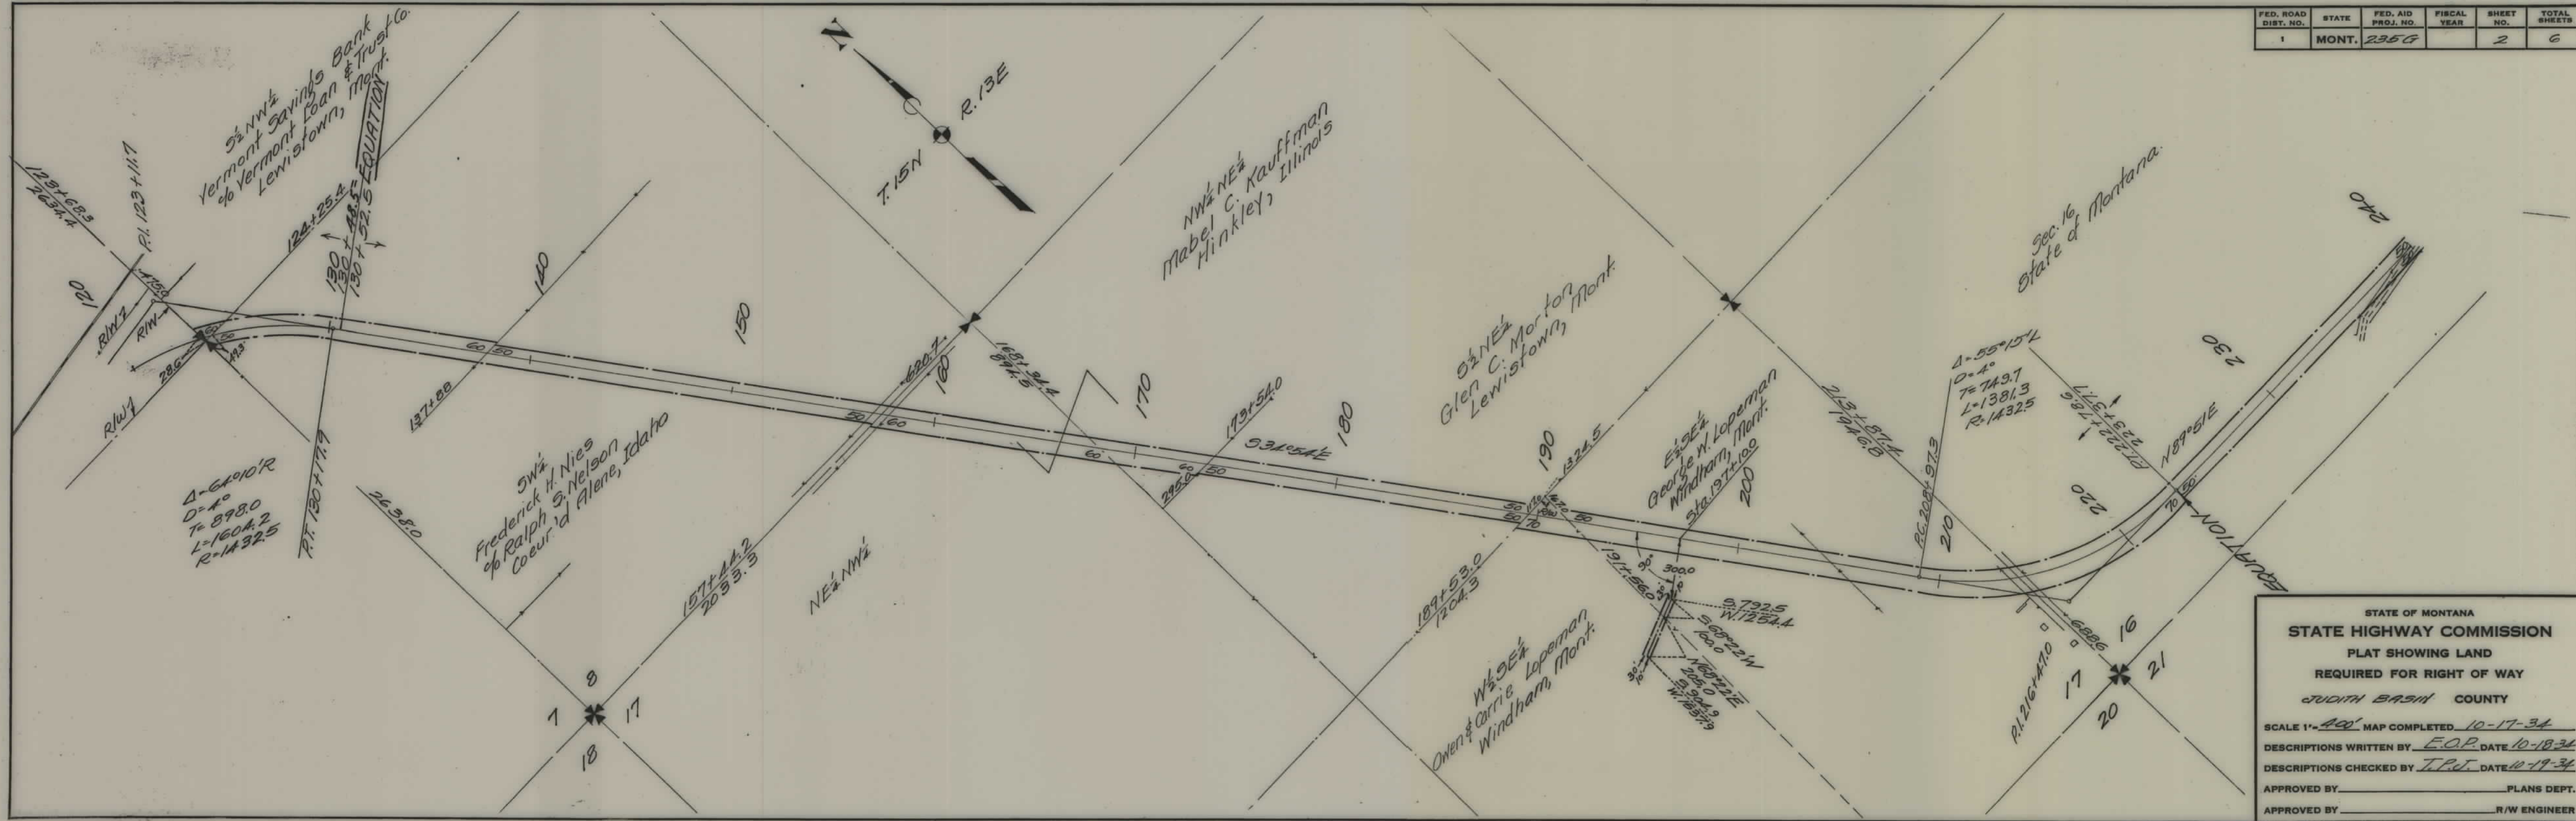


STATE OF MONTANA
 STATE HIGHWAY COMMISSION
 PLAT SHOWING LAND
 REQUIRED FOR RIGHT OF WAY
 JUDITH BASIN COUNTY

SCALE 1" = 400' MAP COMPLETED 10-17-34
 DESCRIPTIONS WRITTEN BY E.O.P. DATE 10-18-34
 DESCRIPTIONS CHECKED BY T.P.T. DATE 10-19-34

APPROVED BY _____ PLANS DEPT.
 APPROVED BY _____ R/W ENGINEER

FED. ROAD DIST. NO.	STATE	FED. AID PROJ. NO.	FISCAL YEAR	SHEET NO.	TOTAL SHEETS
1	MONT.	235-G		3	6

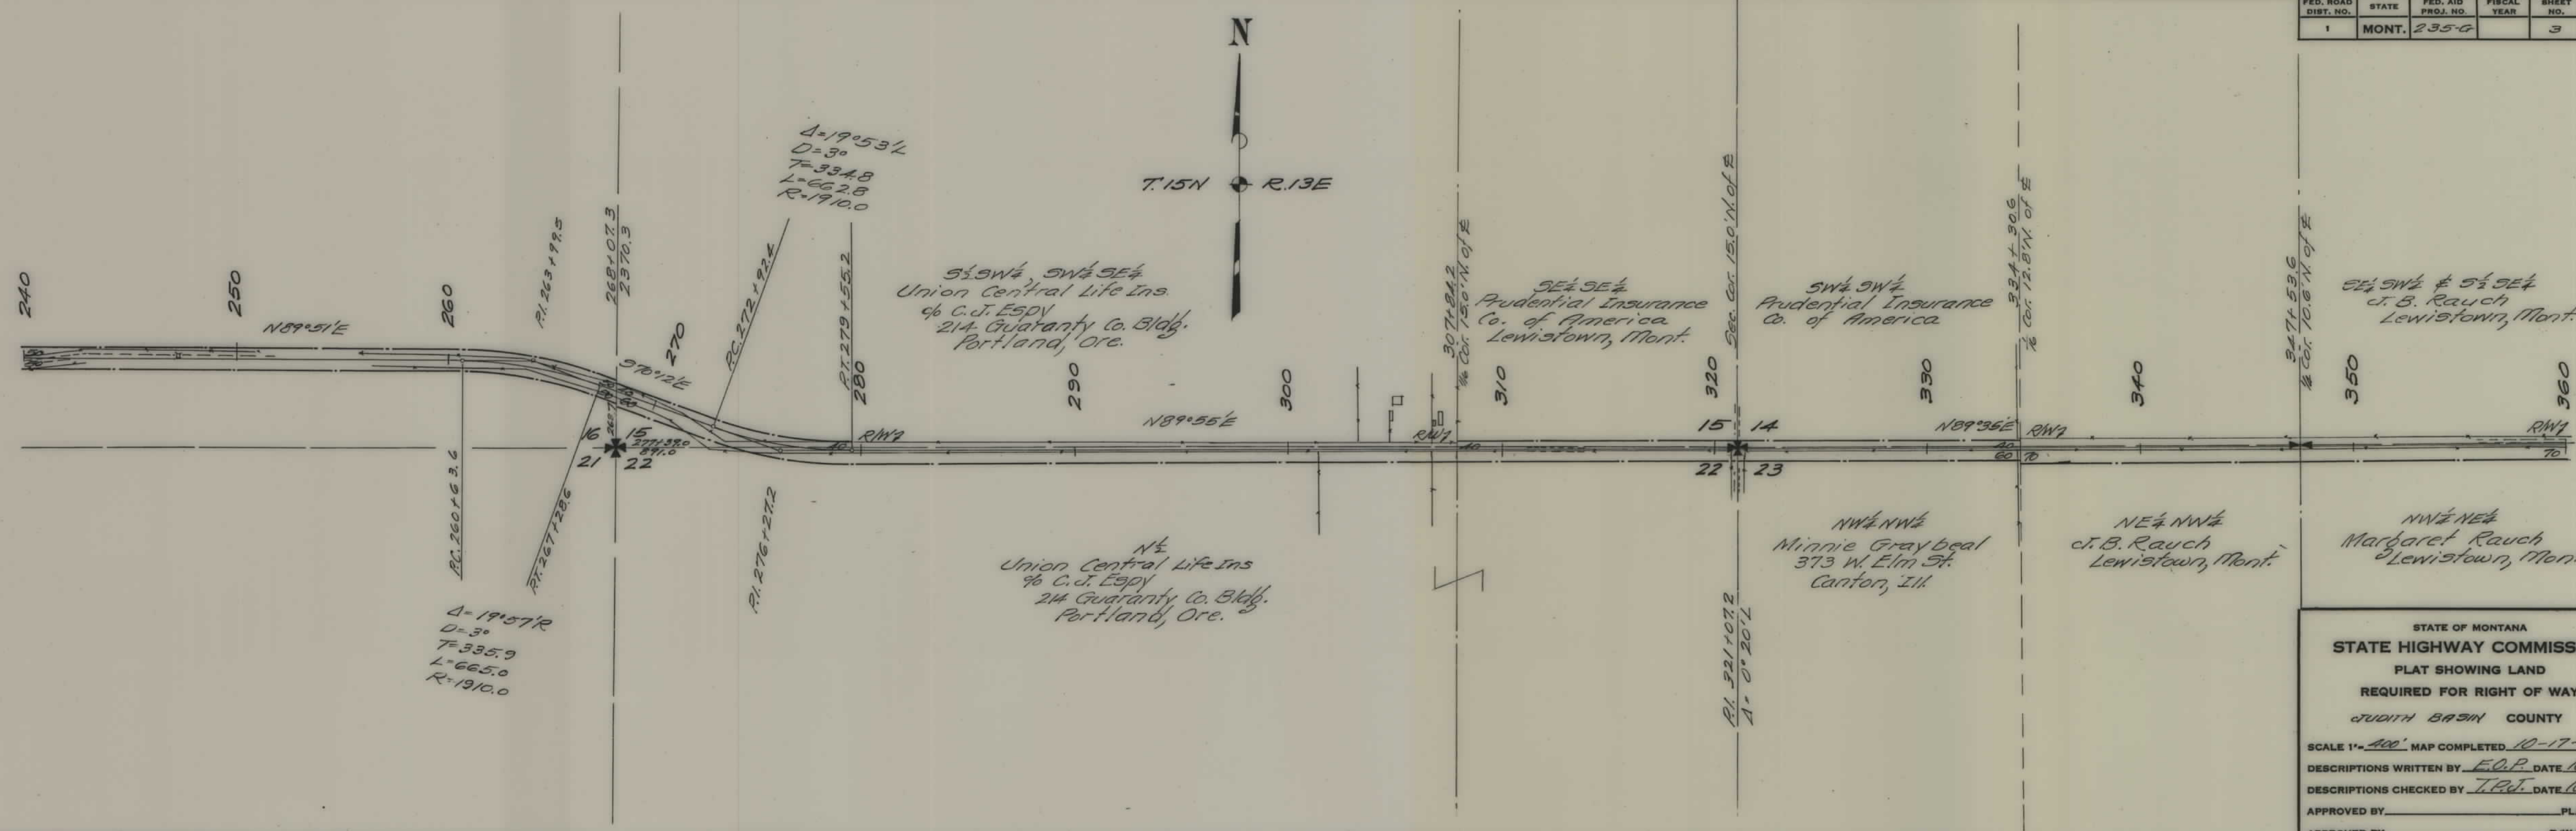


STATE OF MONTANA
STATE HIGHWAY COMMISSION
 PLAT SHOWING LAND
 REQUIRED FOR RIGHT OF WAY
 JUDITH BASIN COUNTY

SCALE 1" = 400' MAP COMPLETED 10-17-34
 DESCRIPTIONS WRITTEN BY E.O.P. DATE 10-18-34
 DESCRIPTIONS CHECKED BY T.P.J. DATE 10-19-34

APPROVED BY _____ PLANS DEPT.
 APPROVED BY _____ R/W ENGINEER

FED. ROAD DIST. NO.	STATE	FED. AID PROJ. NO.	FISCAL YEAR	SHEET NO.	TOTAL SHEETS
1	MONT.	235 G		4	6


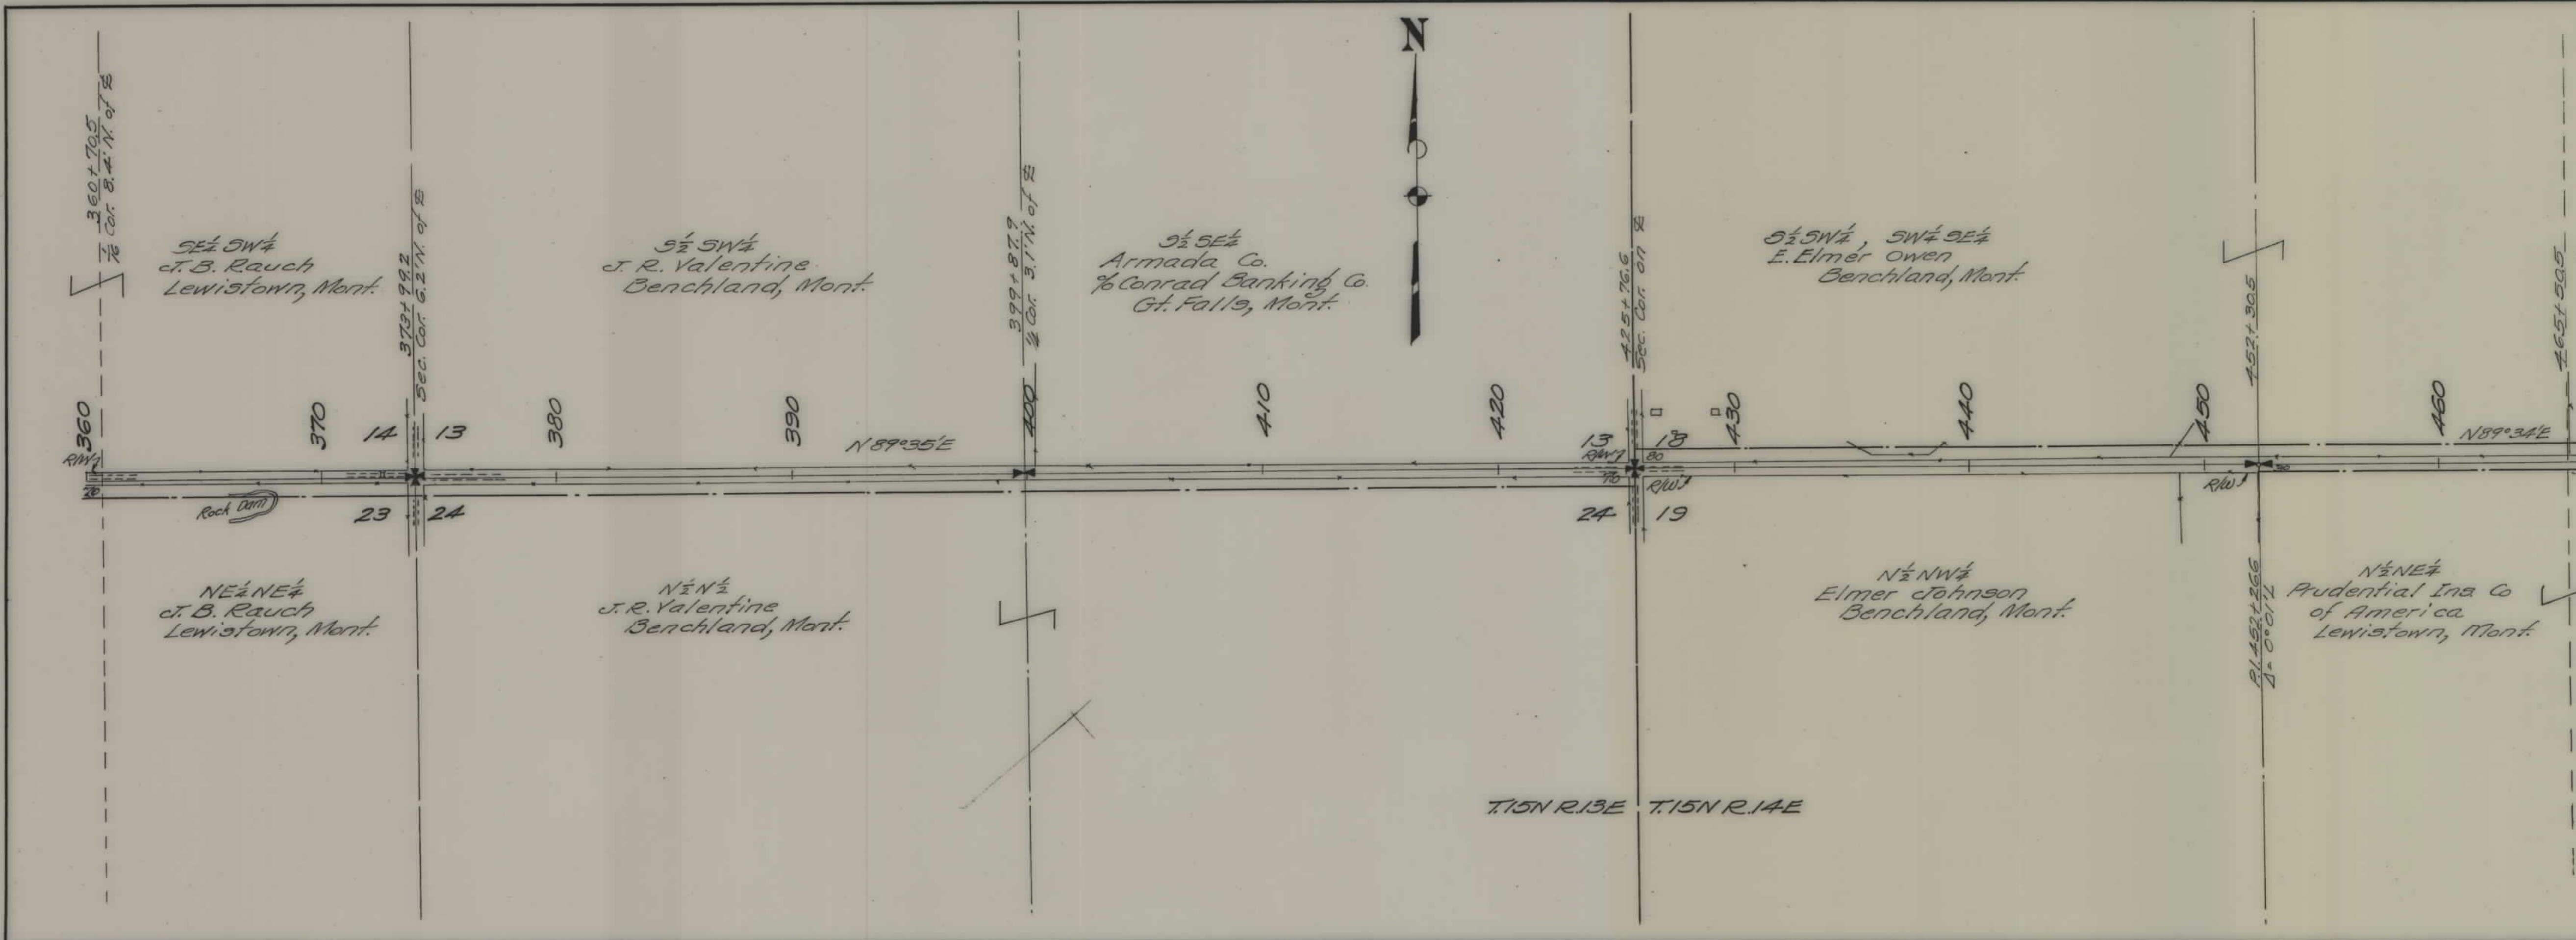


STATE OF MONTANA
STATE HIGHWAY COMMISSION
 PLAT SHOWING LAND
 REQUIRED FOR RIGHT OF WAY
 JUDITH BASIN COUNTY

SCALE 1"=400' MAP COMPLETED 10-17-34
 DESCRIPTIONS WRITTEN BY E.O.R. DATE 10-19-34
 DESCRIPTIONS CHECKED BY T.P.J. DATE 10-19-34

APPROVED BY _____ PLANS DEPT.
 APPROVED BY _____ R/W ENGINEER

FED. ROAD DIST. NO.	STATE	FED. AID PROJ. NO.	FISCAL YEAR	SHEET NO.	TOTAL SHEETS
1	MONT.	235G		5	6

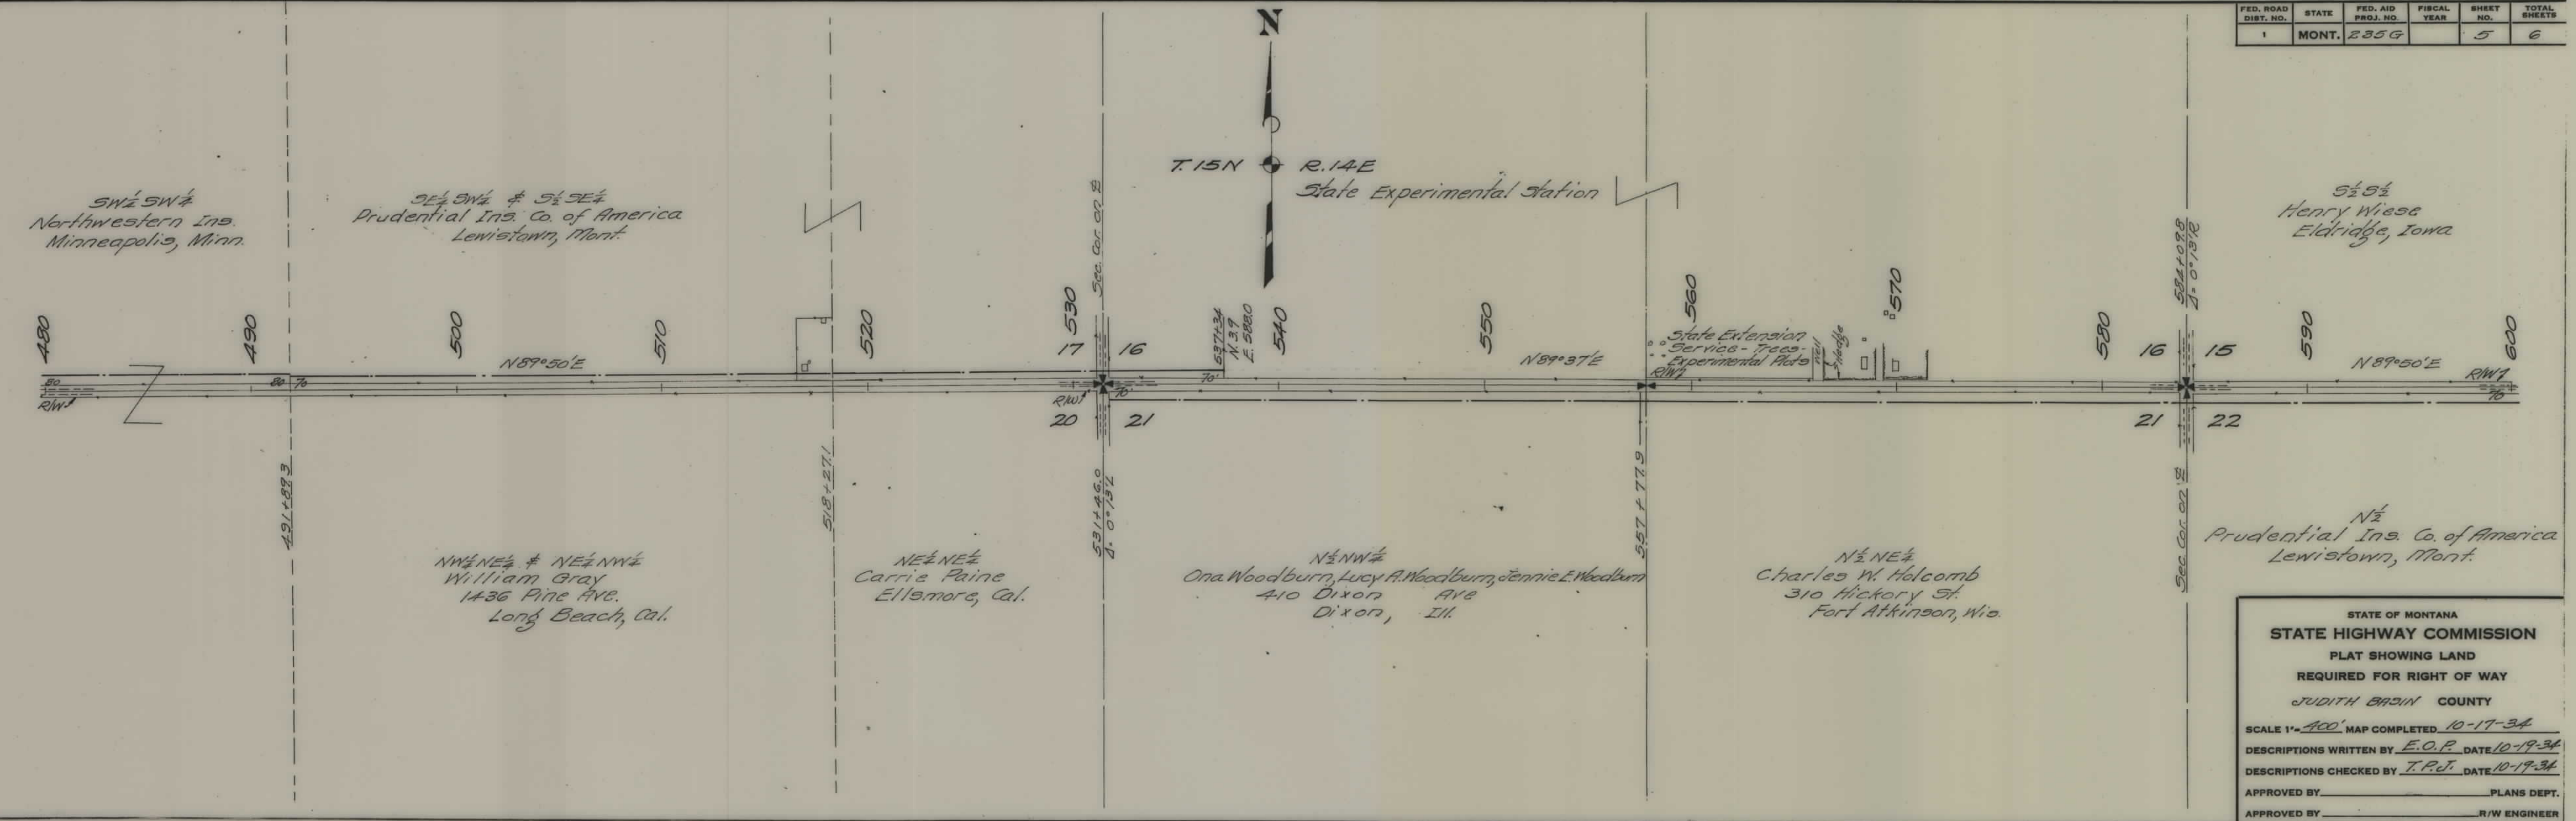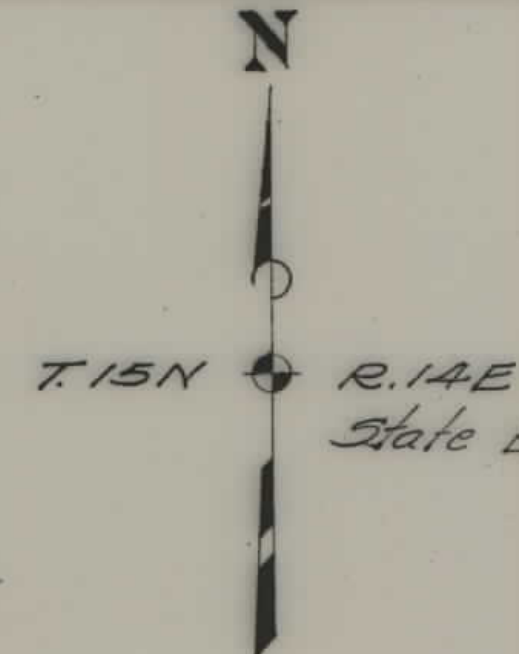


STATE OF MONTANA
STATE HIGHWAY COMMISSION
 PLAT SHOWING LAND
 REQUIRED FOR RIGHT OF WAY
 JUDITH BASIN COUNTY

SCALE 1" = 400' MAP COMPLETED 10-17-34
 DESCRIPTIONS WRITTEN BY E.O.P. DATE 10-19-34
 DESCRIPTIONS CHECKED BY T.P.J. DATE 10-19-34

APPROVED BY _____ PLANS DEPT.
 APPROVED BY _____ R/W ENGINEER

FED. ROAD DIST. NO.	STATE	FED. AID PROJ. NO.	FISCAL YEAR	SHEET NO.	TOTAL SHEETS
1	MONT.	235-G		6	6

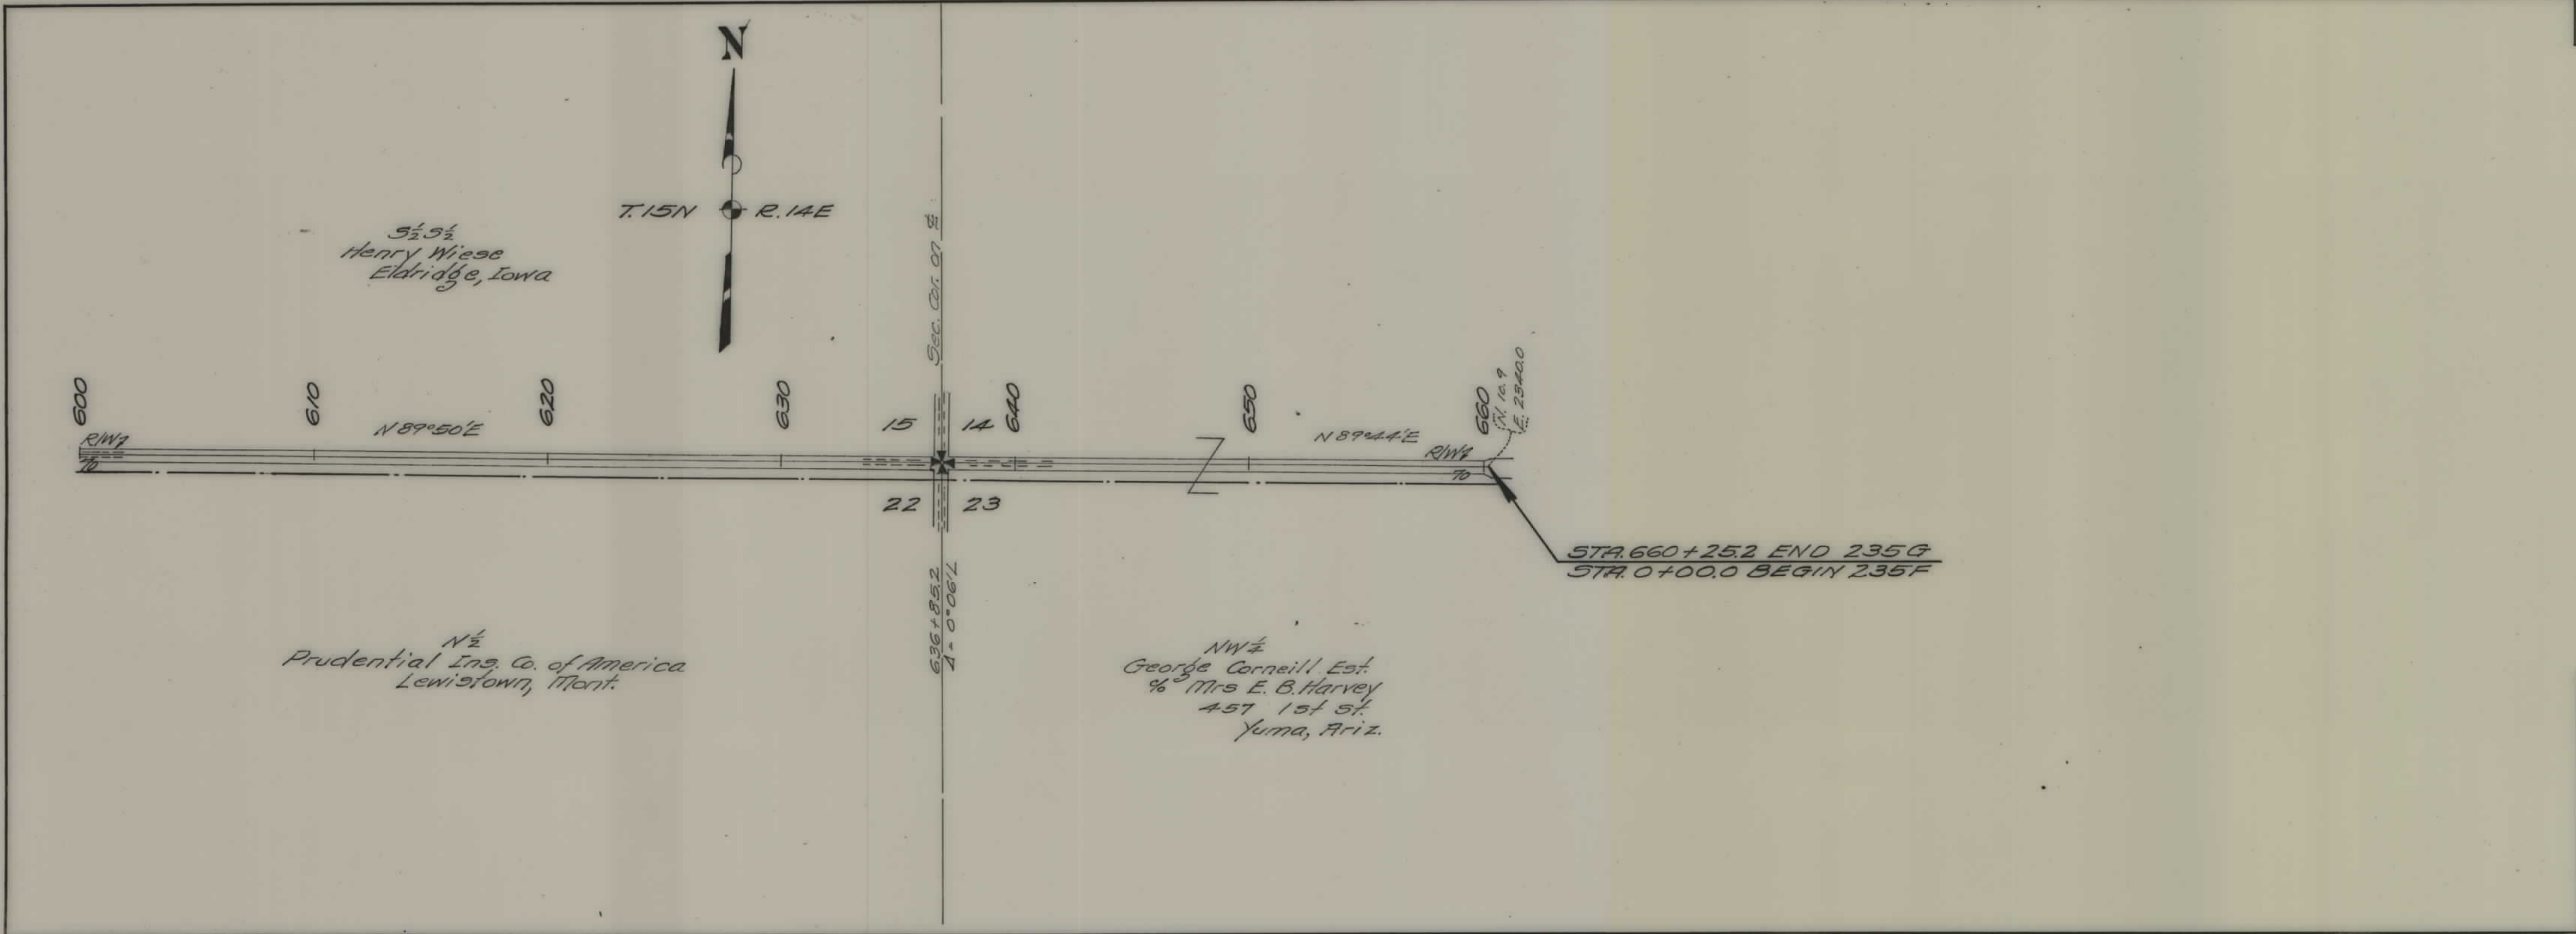

STATE OF MONTANA
STATE HIGHWAY COMMISSION
 PLAT SHOWING LAND
 REQUIRED FOR RIGHT-OF WAY
 JUDITH BASIN COUNTY

SCALE 1" = 400' MAP COMPLETED 10-17-34
 DESCRIPTIONS WRITTEN BY E.O.P. DATE 10-19-34
 DESCRIPTIONS CHECKED BY T.P.J. DATE 10-19-34

APPROVED BY _____ PLANS DEPT.
 APPROVED BY _____ R/W ENGINEER