



PLANS
NOT
TO
SCALE

FED. ROAD DIST. NO.	STATE	FED. AID PROJ. NO.	FISCAL YEAR	SHEET NO.	TOTAL SHEET
1	MONT.	235-H		1	6

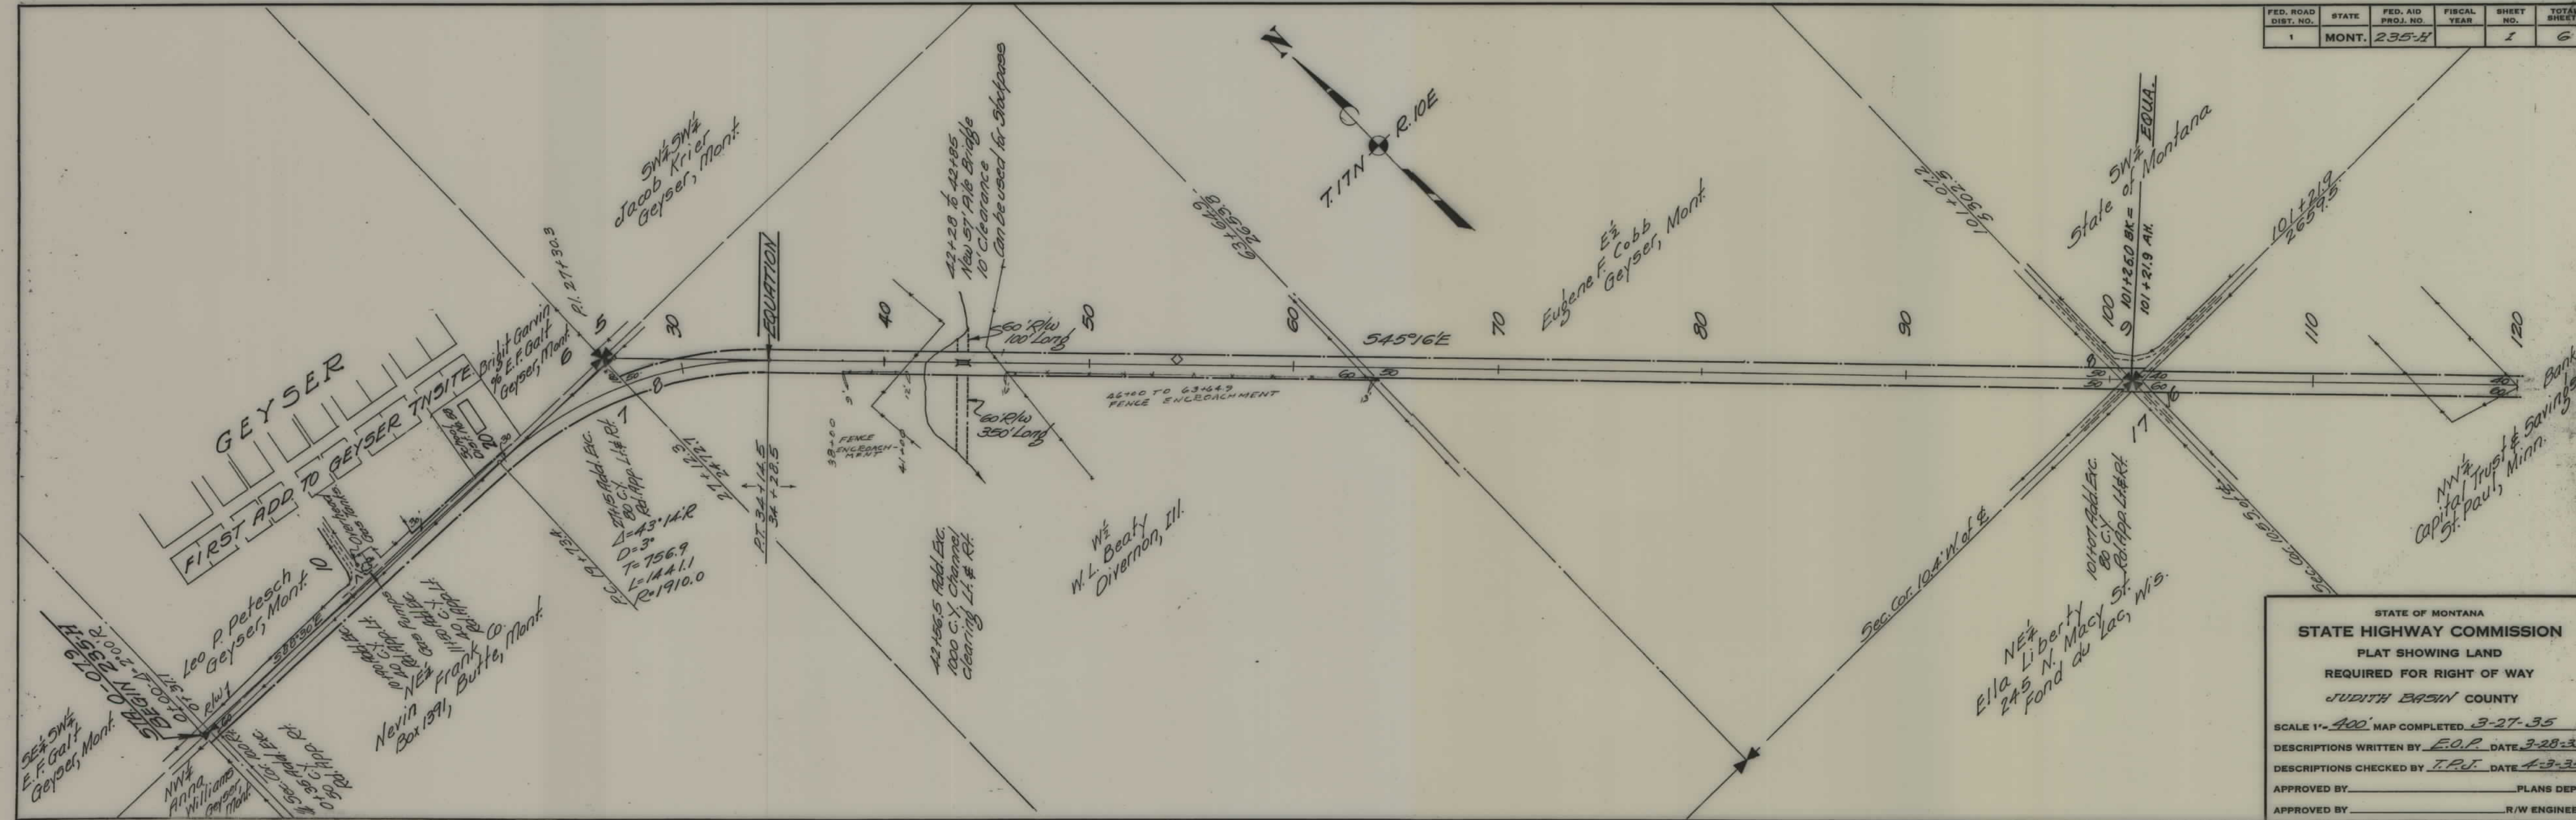


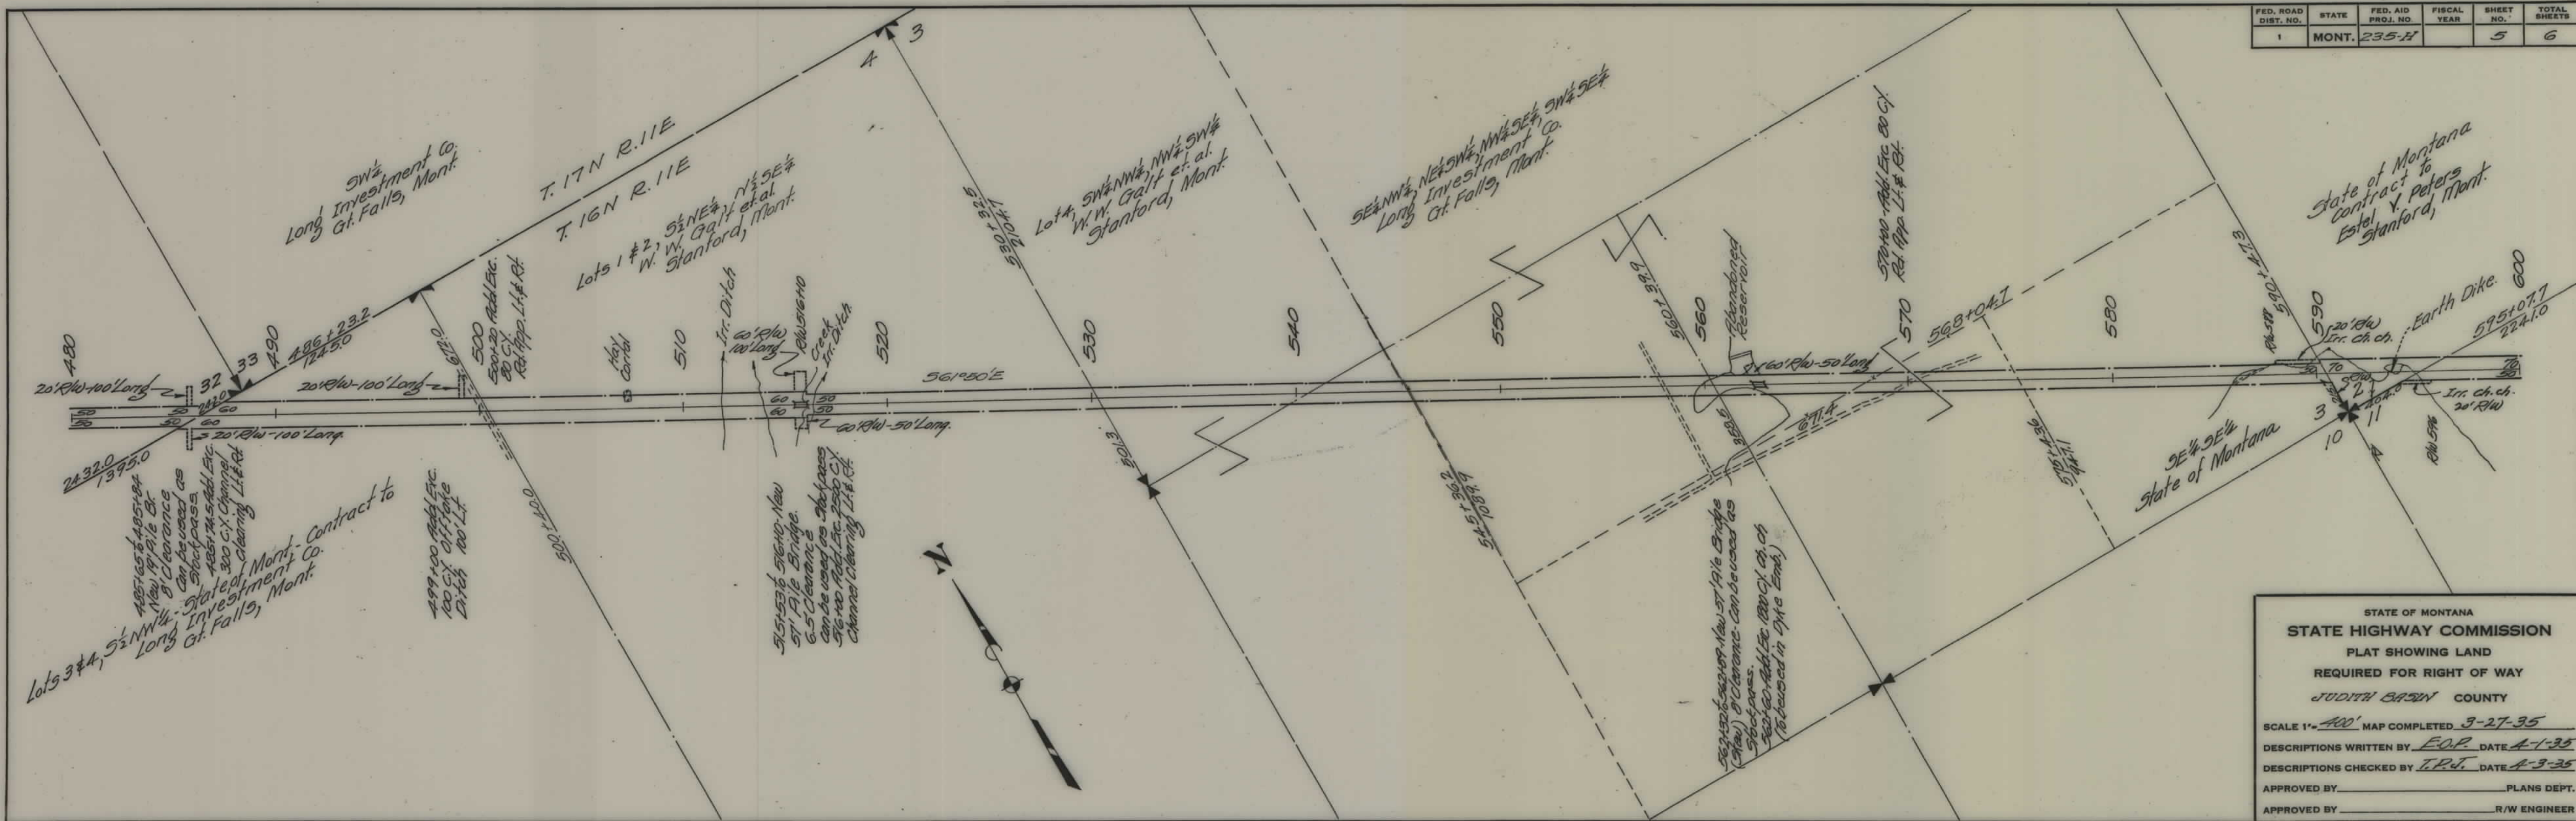

FED. ROAD DIST. NO.	STATE	FED. AID PROJ. NO.	FISCAL YEAR	SHEET NO.	TOTAL SHEETS
1	MONT.	235-H		5	6

STATE OF MONTANA
STATE HIGHWAY COMMISSION
PLAT SHOWING LAND
REQUIRED FOR RIGHT OF WAY
JUDITH BASIN COUNTY

SCALE 1" = 400' MAP COMPLETED 3-27-35
DESCRIPTIONS WRITTEN BY E.O.P. DATE 4-1-35
DESCRIPTIONS CHECKED BY L.P.J. DATE 4-3-35
APPROVED BY _____ PLANS DEPT.
APPROVED BY _____ R/W ENGINEER

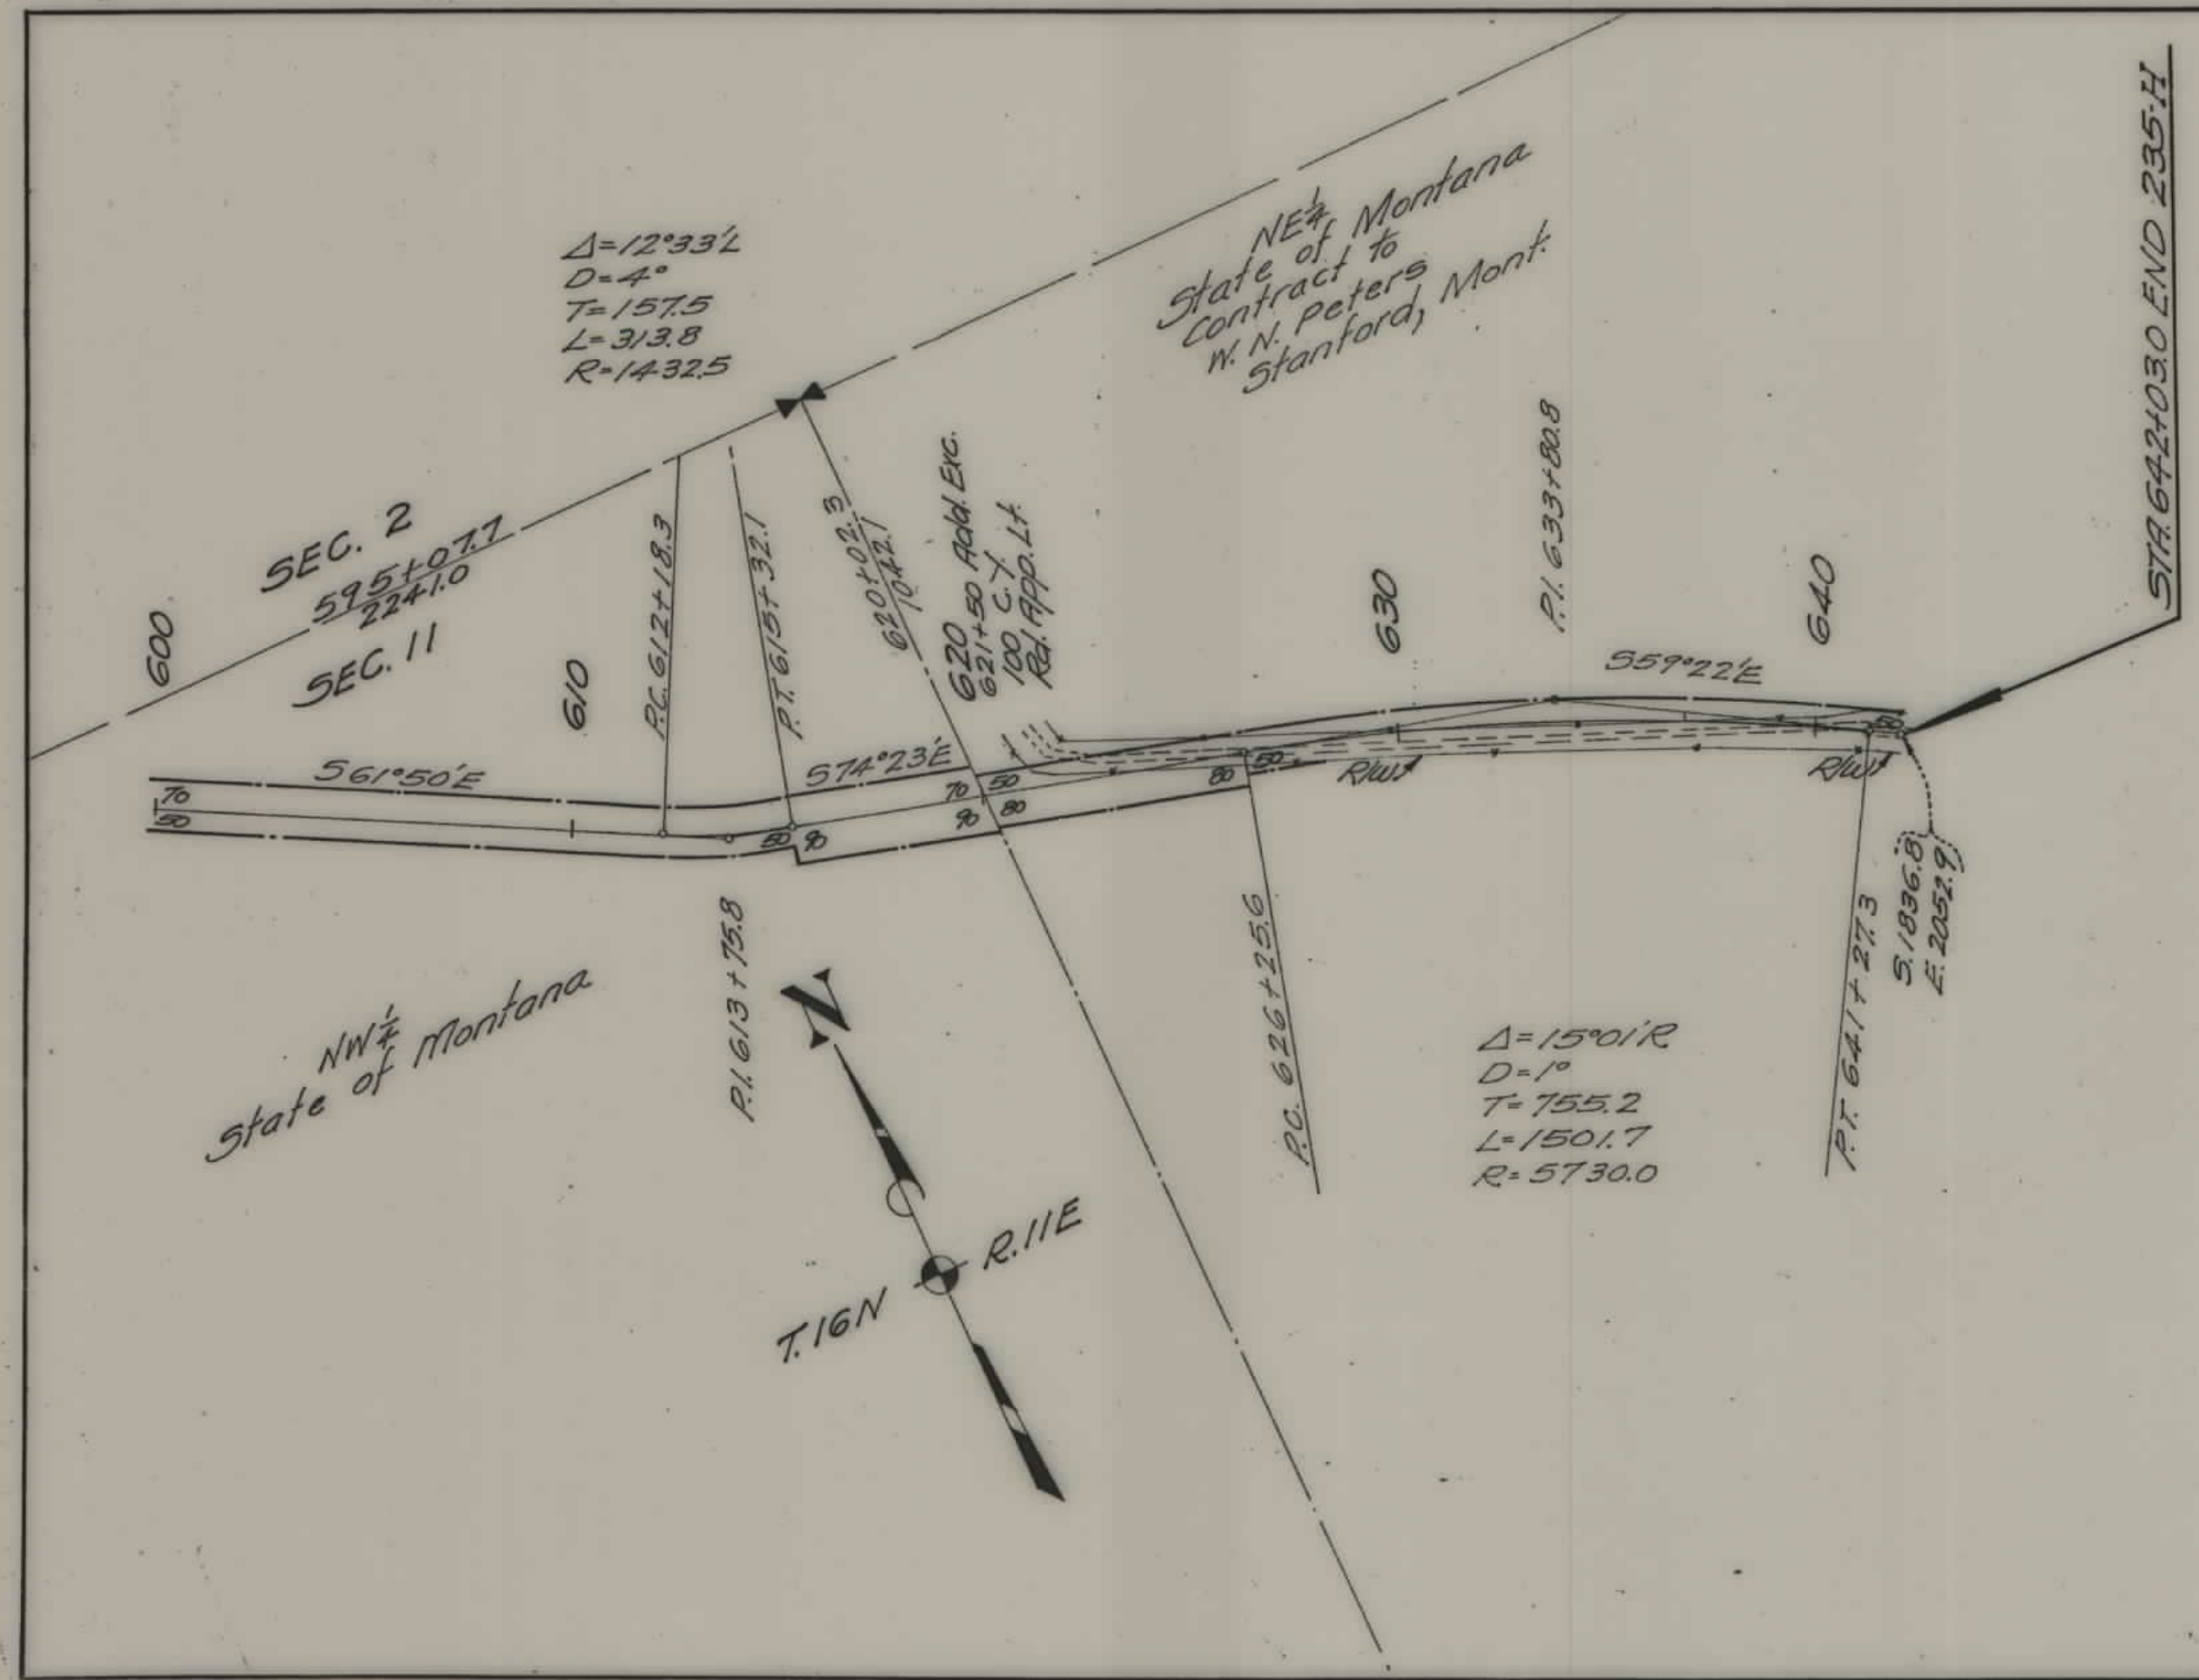

FED. ROAD DIST. NO.	STATE	FED. AID PROJ. NO.	FISCAL YEAR	SHEET NO.	TOTAL SHEETS
1	MONT.	235-H		6	6

STATE OF MONTANA
STATE HIGHWAY COMMISSION
PLAT SHOWING LAND
REQUIRED FOR RIGHT OF WAY
JUDITH BASIN COUNTY

SCALE 1"=400' MAP COMPLETED 3-27-35
DESCRIPTIONS WRITTEN BY E.O.P. DATE 4-1-35
DESCRIPTIONS CHECKED BY T.P.J. DATE 4-3-35
APPROVED BY _____ PLANS DEPT.
APPROVED BY _____ R/W ENGINEER