


PLANS
NOT
TO
SCALE

FED. ROAD	STATE	FED. AID PROJ. NO.	R/W No.	SHEET NO.	TOTAL SHEETS
8	MONT.	F-235(19)/235-20	235-20	1	1

FG235(19) 1235-19
Construction Contract Awarded Mar. 18, 1953

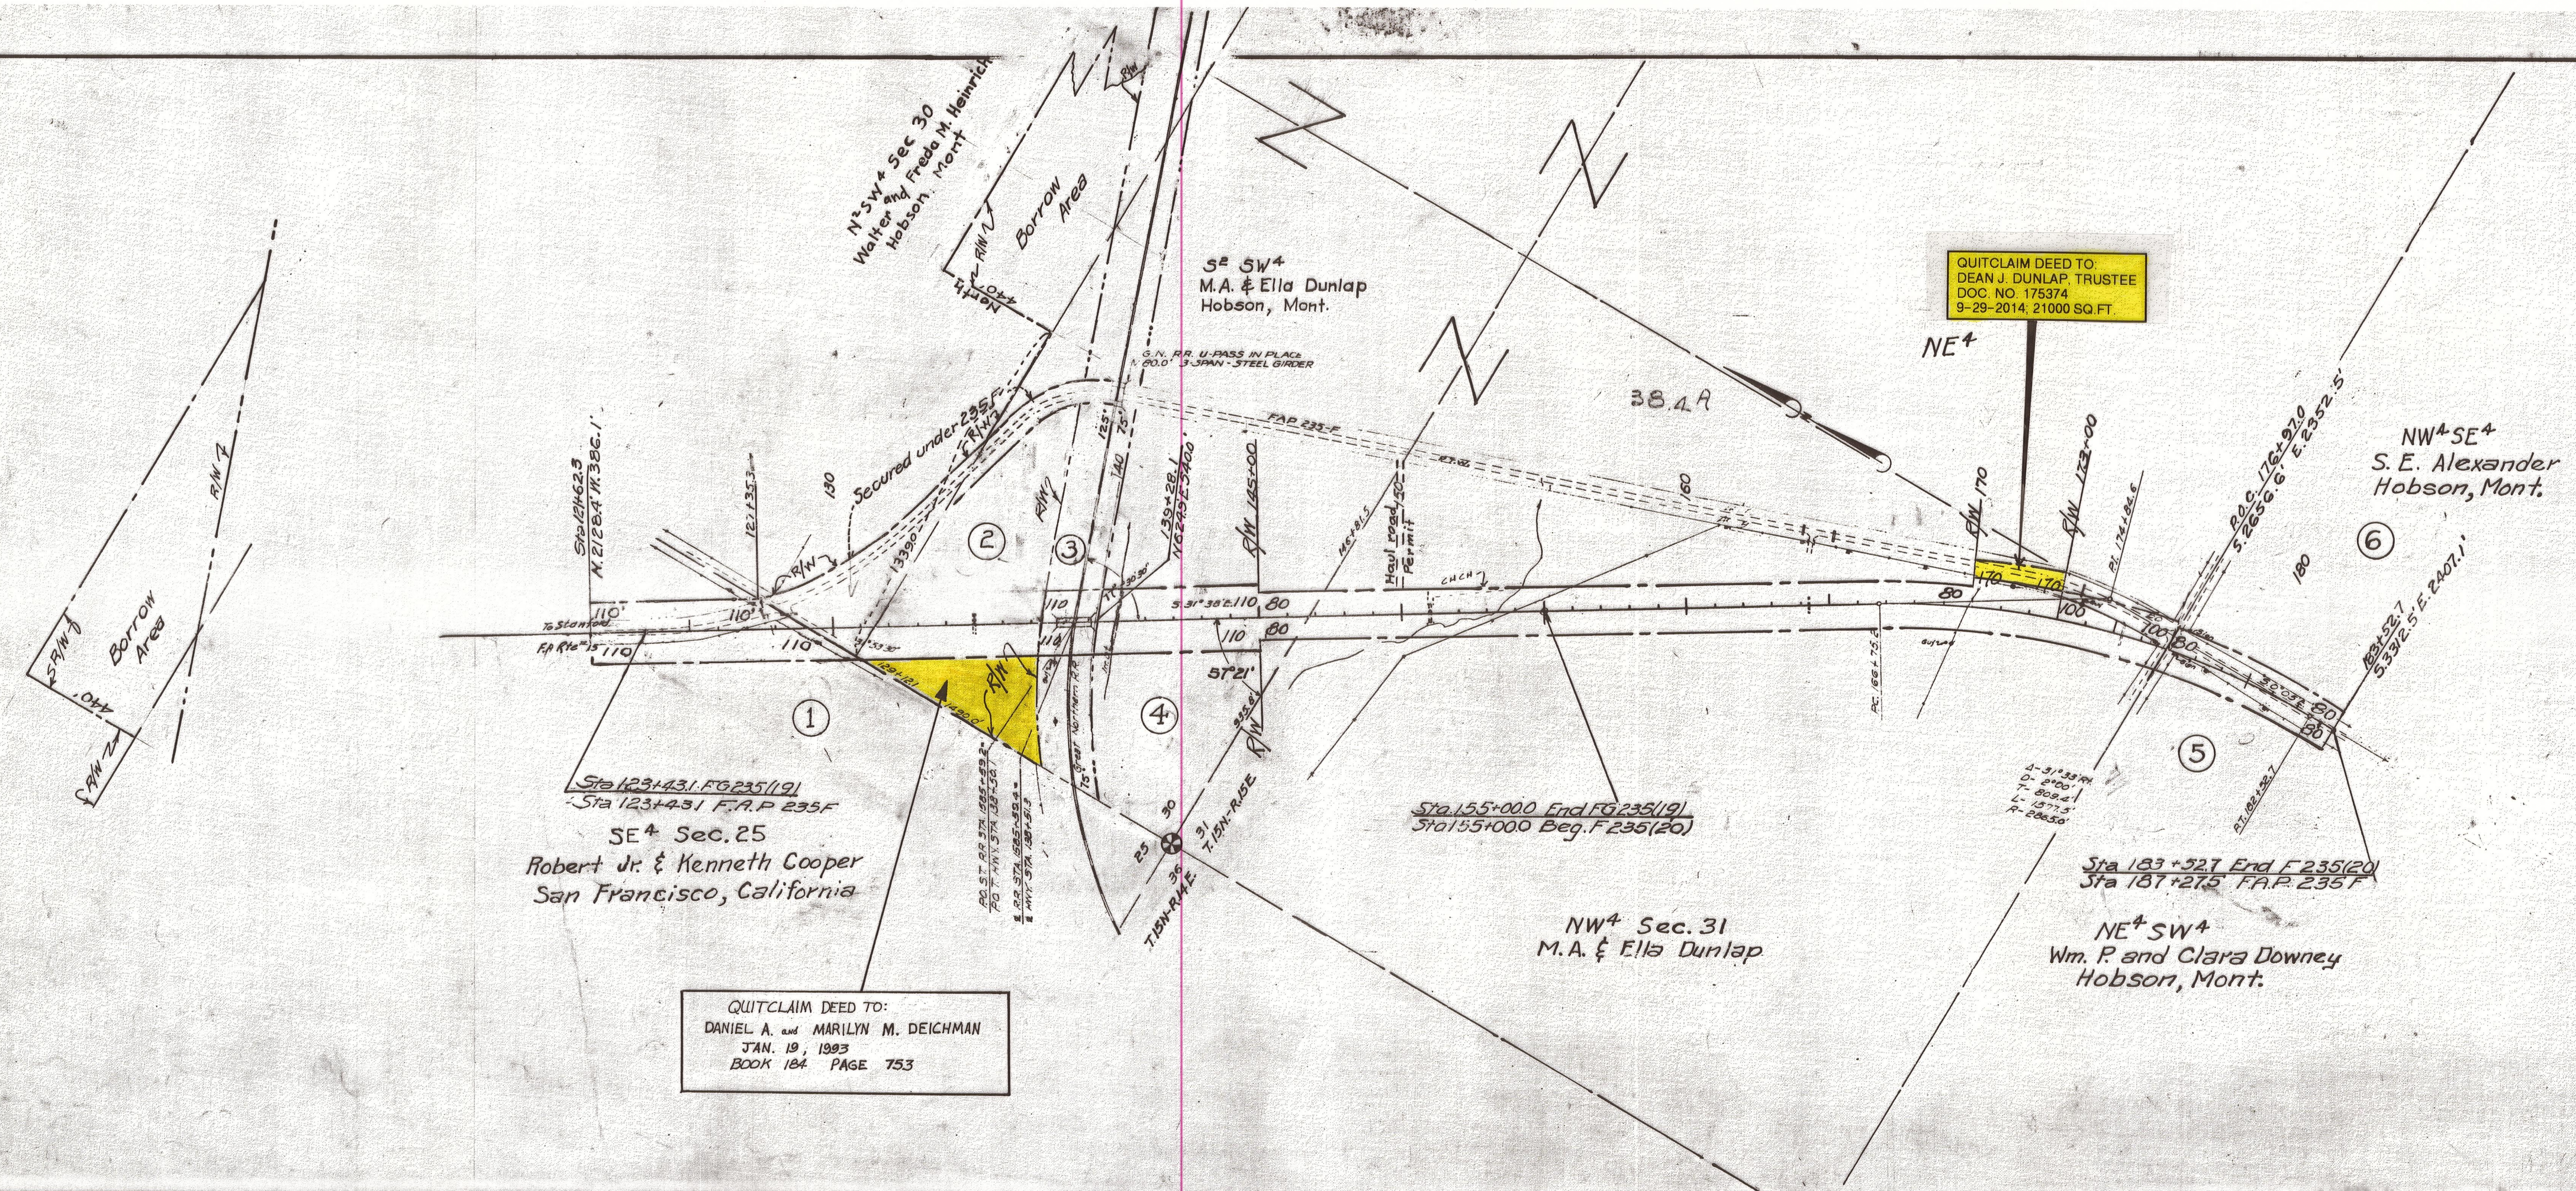

QUITCLAIM DEED TO:
DEAN J. DUNLAP, TRUSTEE
DOC. NO. 175374
9-29-2014, 21000 SQ. FT.

QUITCLAIM DEED TO:
DANIEL A. and MARILYN M. DEICHMAN
JAN. 19, 1993
BOOK 184 PAGE 753

STATE OF MONTANA
STATE HIGHWAY COMMISSION
PLAT SHOWING LAND
REQUIRED FOR RIGHT OF WAY
JUDITH BASIN COUNTY
SCALE 1"=400' MAP COMPLETED 10-9-52
DESCRIPTIONS WRITTEN BY E.O.P. DATE 10-3-52
DESCRIPTIONS CHECKED BY T.H.J. DATE 10-9-52
APPROVED BY *Malcolm Bowden* R/W ENGINEER