


PLANS

NOT

TO

SCALE


FED. ROAD DIST. NO.	STATE	FED. AID PROJECT NUMBERS		STATE NO.	SHEET NO.	TOTAL SHEETS
		CONST. NO.	R/W NO.			
8	MONT.	F 235 (25)	F 235 (21)	1235-21	5	7

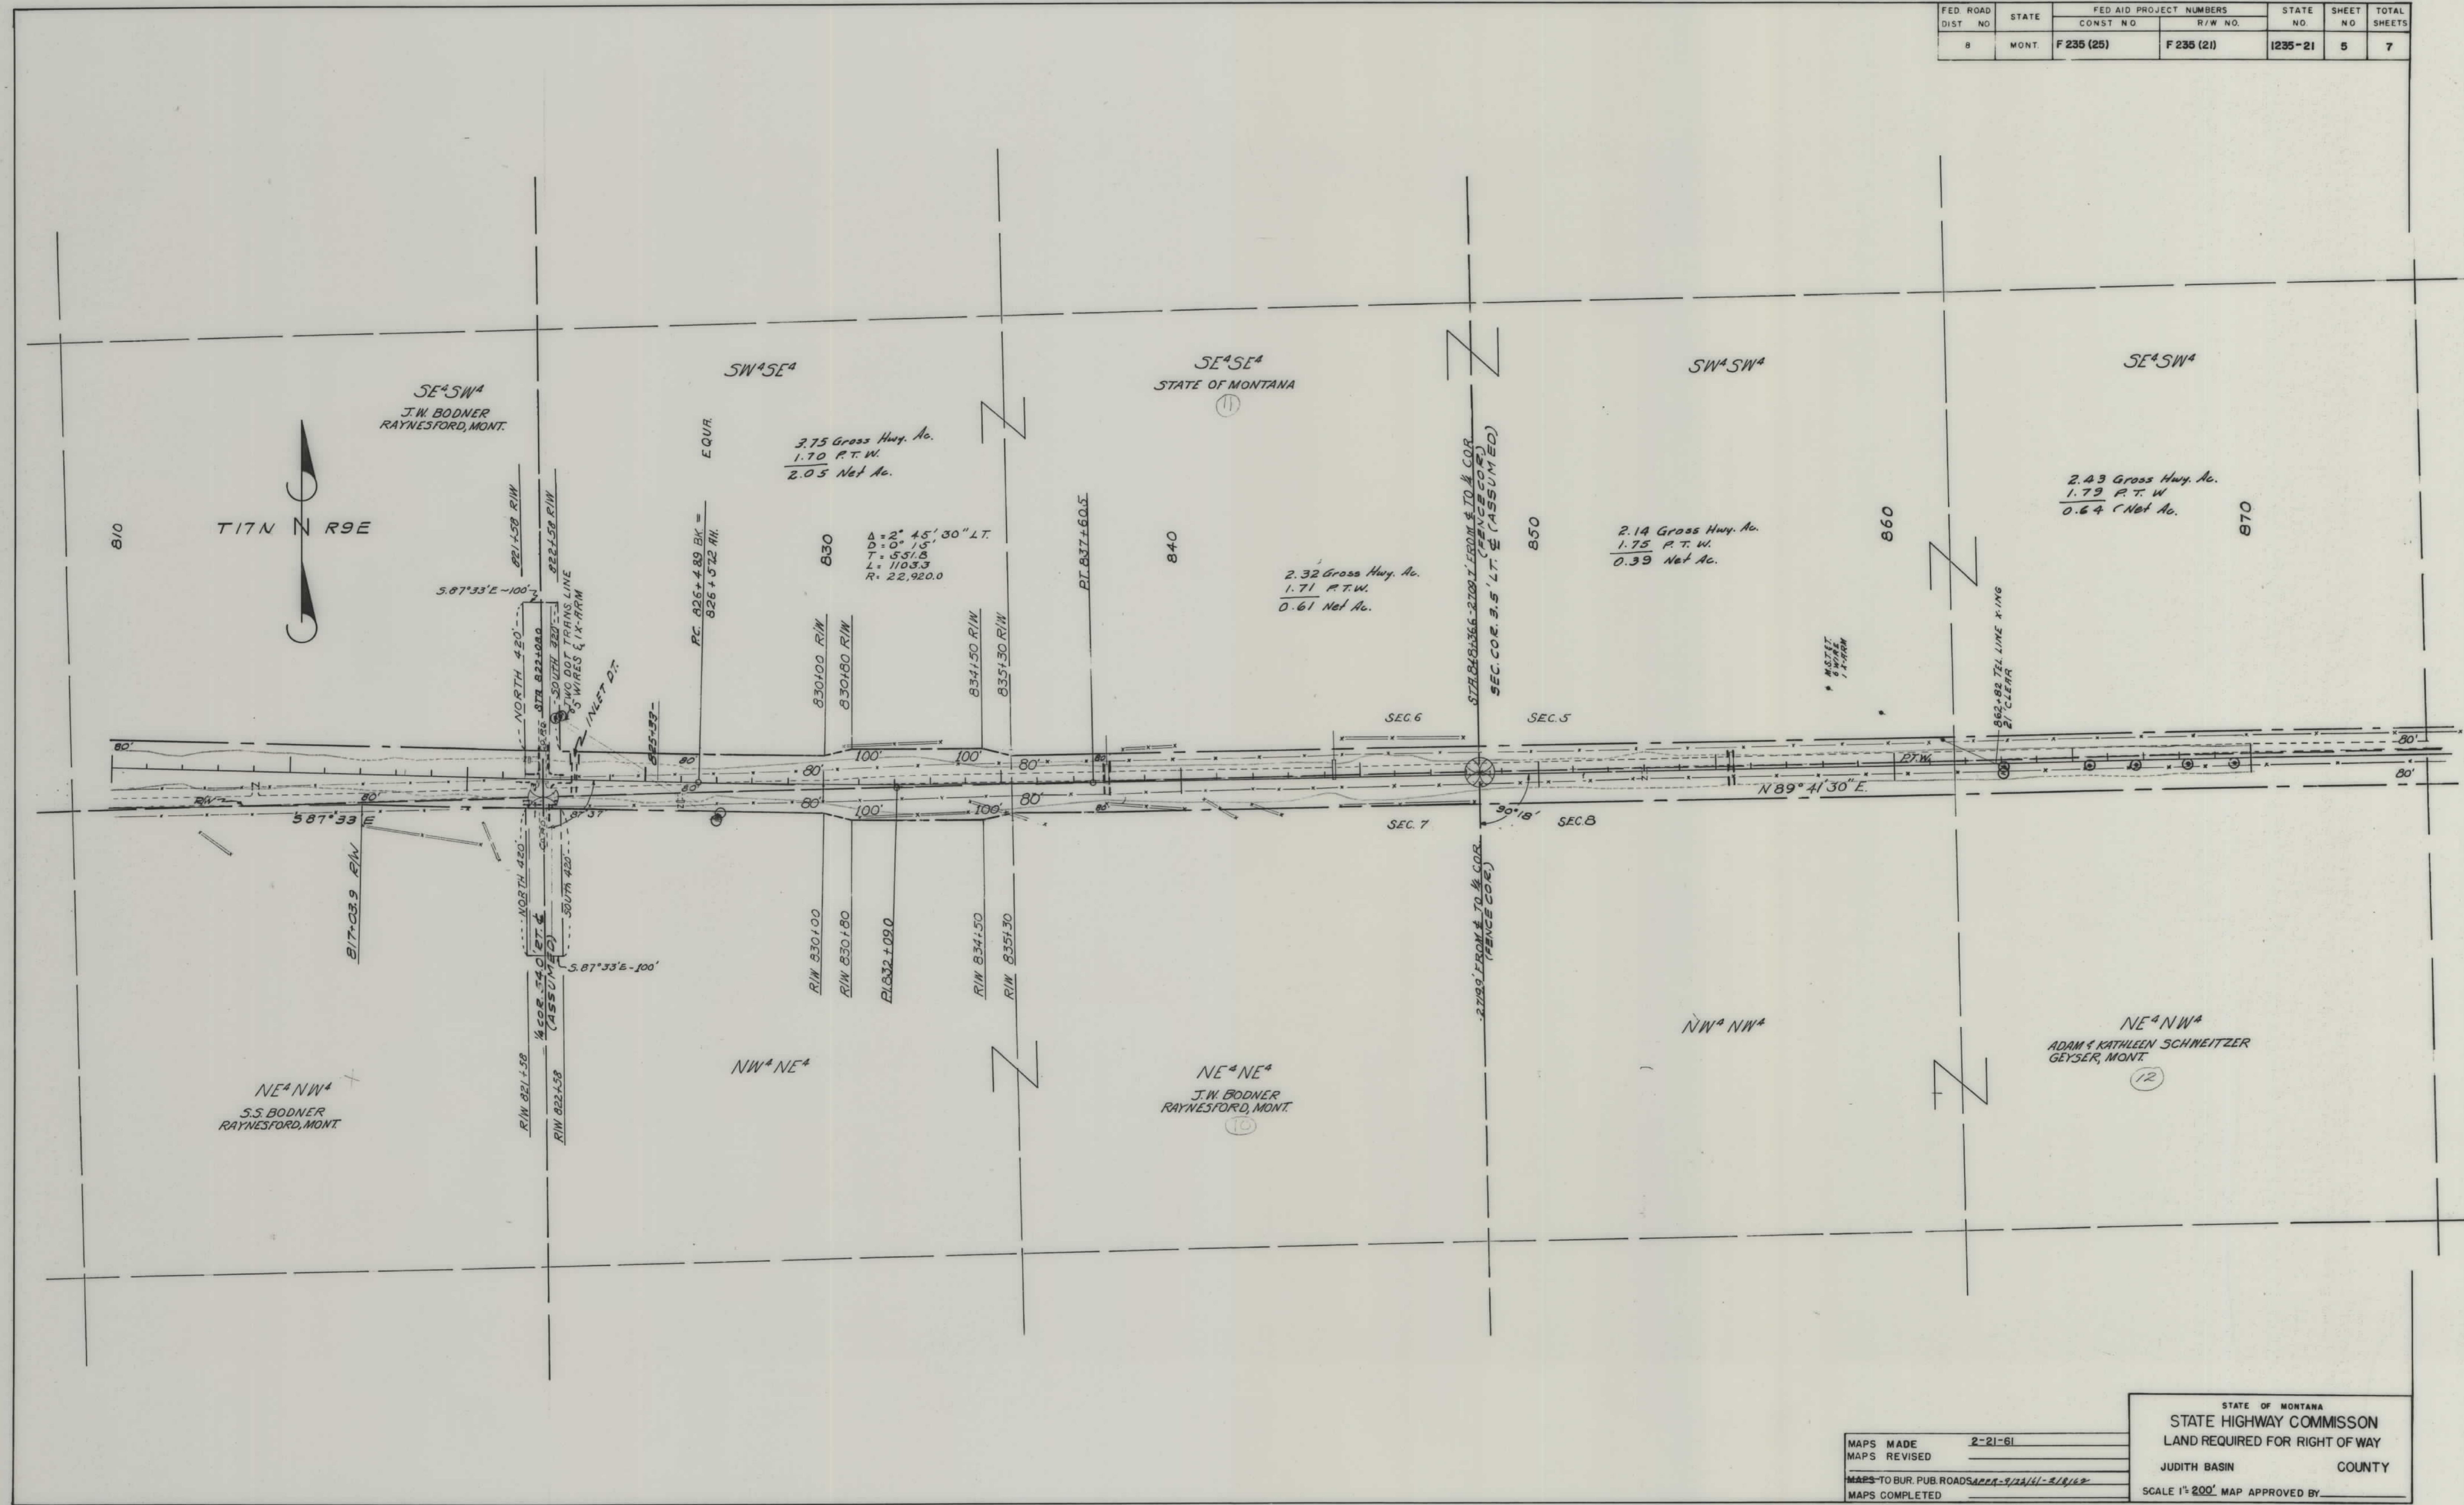

MAPS MADE	2-21-61
MAPS REVISED	
MAPS TO BUR. PUB. ROADS APPR.	9/22/61 - 5/18/62
MAPS COMPLETED	

STATE OF MONTANA
STATE HIGHWAY COMMISSION
LAND REQUIRED FOR RIGHT OF WAY
JUDITH BASIN COUNTY
SCALE 1" = 200' MAP APPROVED BY

FED. ROAD DIST. NO.	STATE	FED. AID PROJECT NUMBERS		STATE NO.	SHEET NO.	TOTAL SHEETS
		CONST. NO.	R/W. NO.			
8	MONT.	F 235 (25)	F 235 (21)	1235-21	7	7

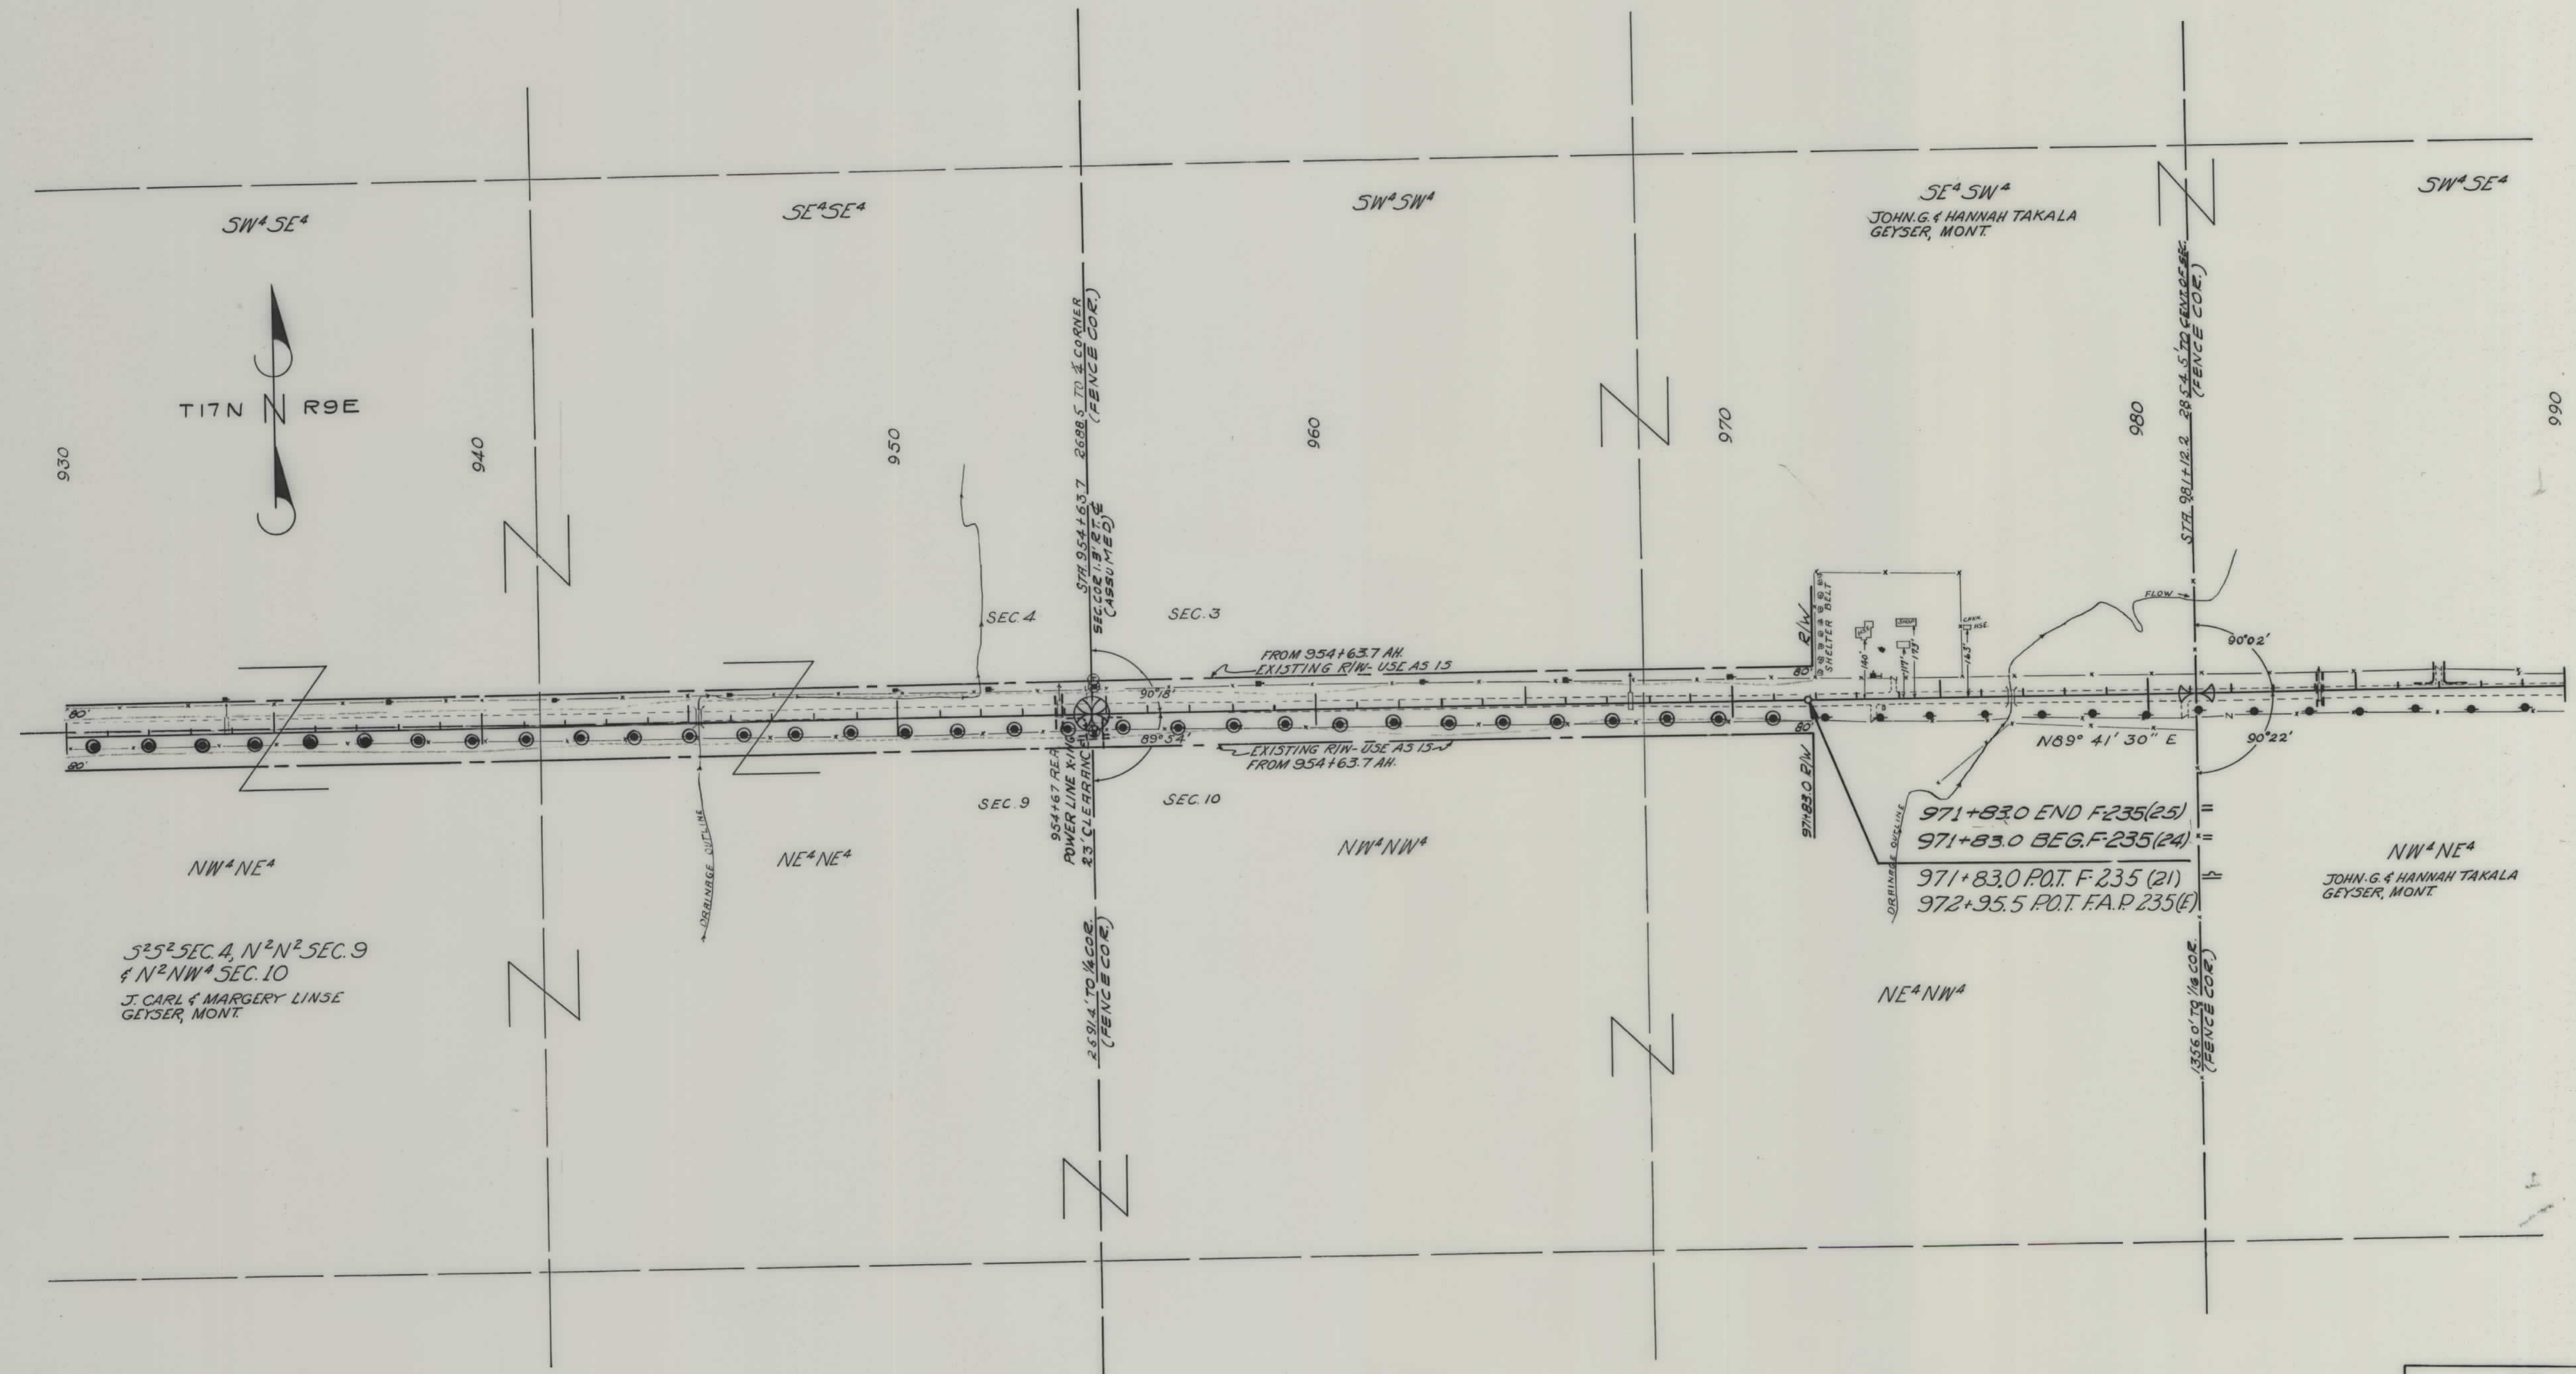

MAPS MADE 2-21-61
 MAPS REVISED
 MAPS TO BUR. PUB. ROADS APPR-9/24/61
 MAPS COMPLETED

STATE OF MONTANA
 STATE HIGHWAY COMMISSION
 LAND REQUIRED FOR RIGHT OF WAY
 JUDITH BASIN COUNTY
 SCALE 1"=200' MAP APPROVED BY