



PLANS
NOT
TO
SCALE

FED. ROAD DIST. NO.	STATE	FED. AID PROJ. NO.	R/W NO.	SHEET NO.	TOTAL SHEETS
8	MONT.	F-235(25)	135-21	1	5

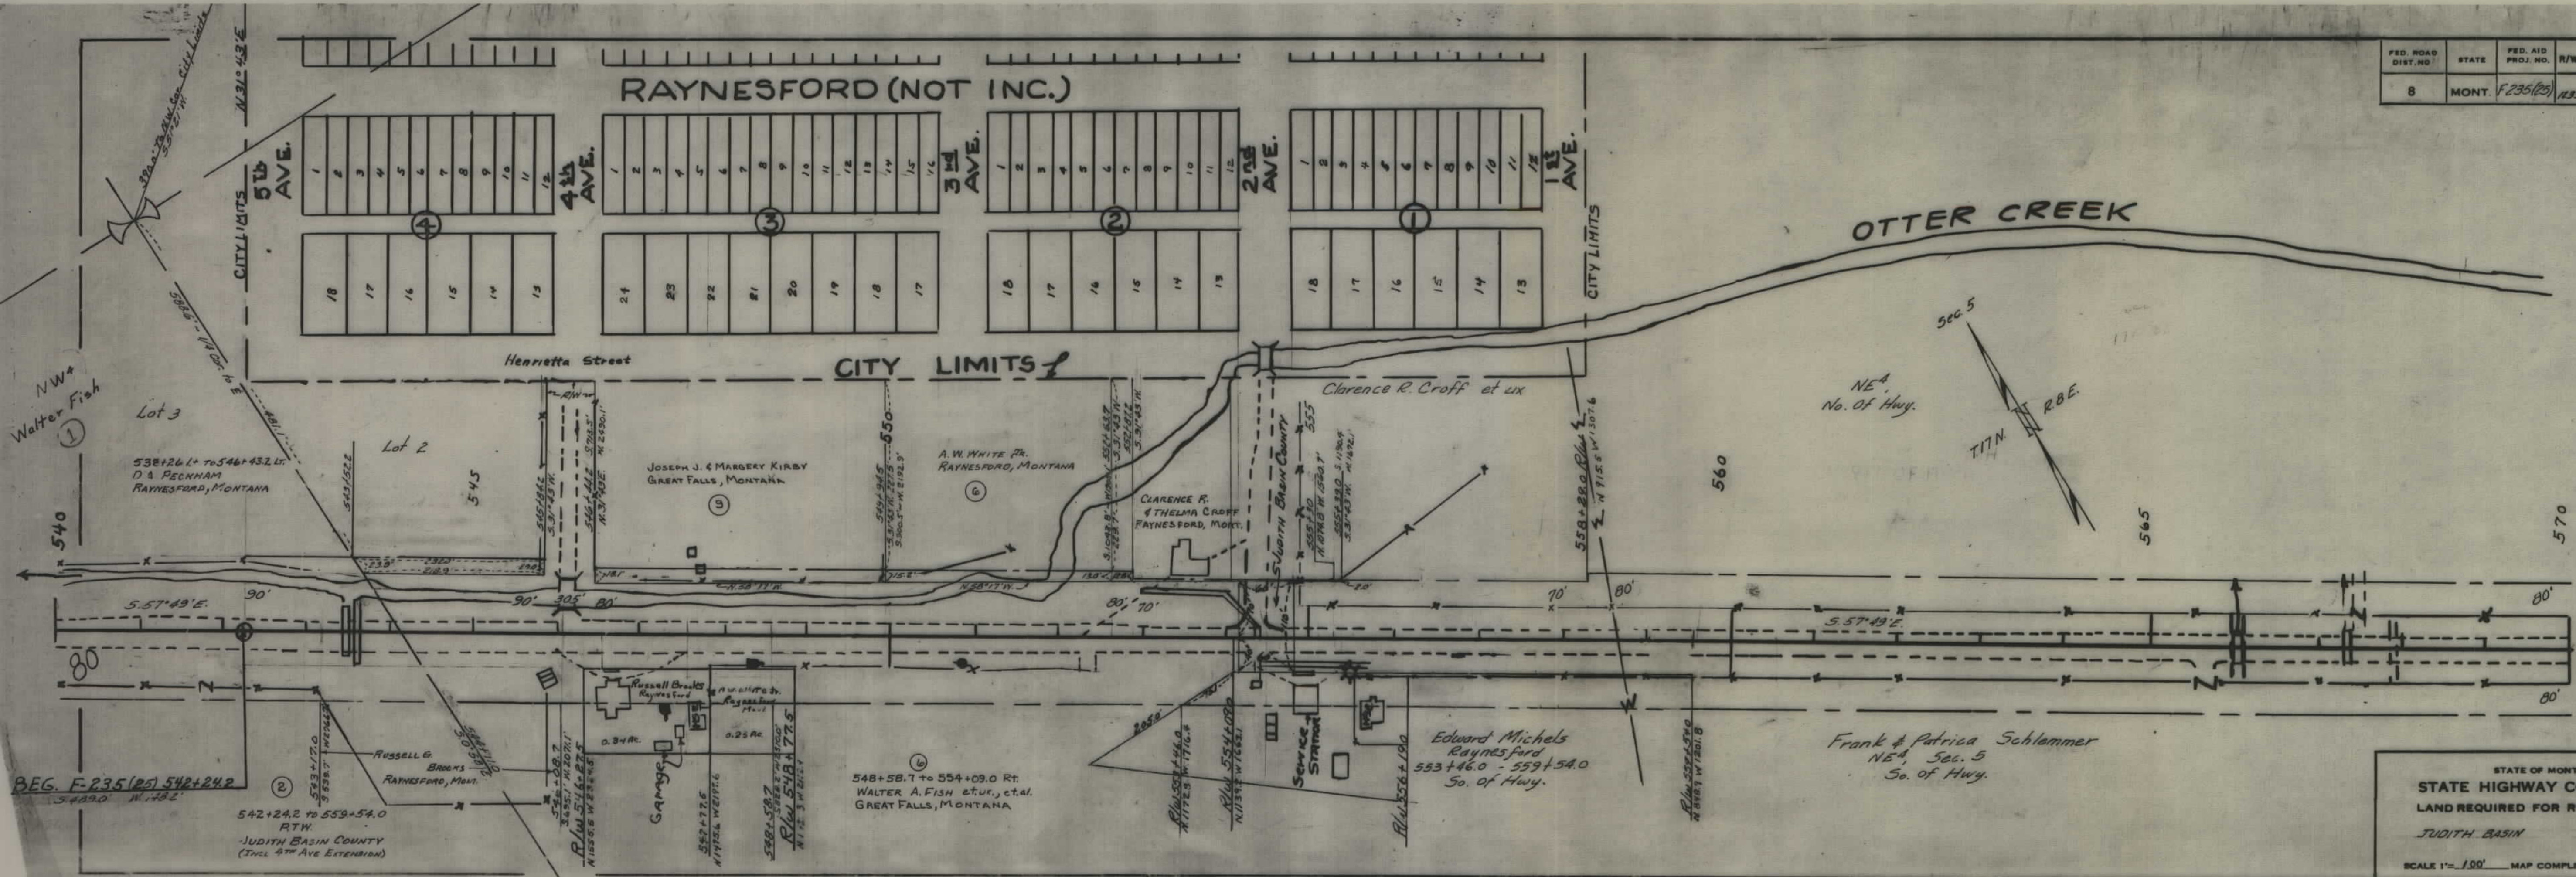

STATE OF MONTANA
 STATE HIGHWAY COMMISSION
 LAND REQUIRED FOR RIGHT OF WAY
 JUDITH BASIN COUNTY
 SCALE 1"=100' MAP COMPLETED

Lewis J. Anderson
Raynsford, Mont.

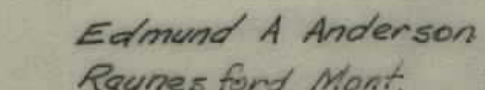

SCALE 1"= 400' MAP COMPLETED

