


PLANS
NOT
TO
SCALE

FED. ROAD DIST. NO.	STATE	FED. AID PROJ. NO.	FISCAL YEAR	SHEET NO.	TOTAL SHEETS
1	MONT.	237B		2	2

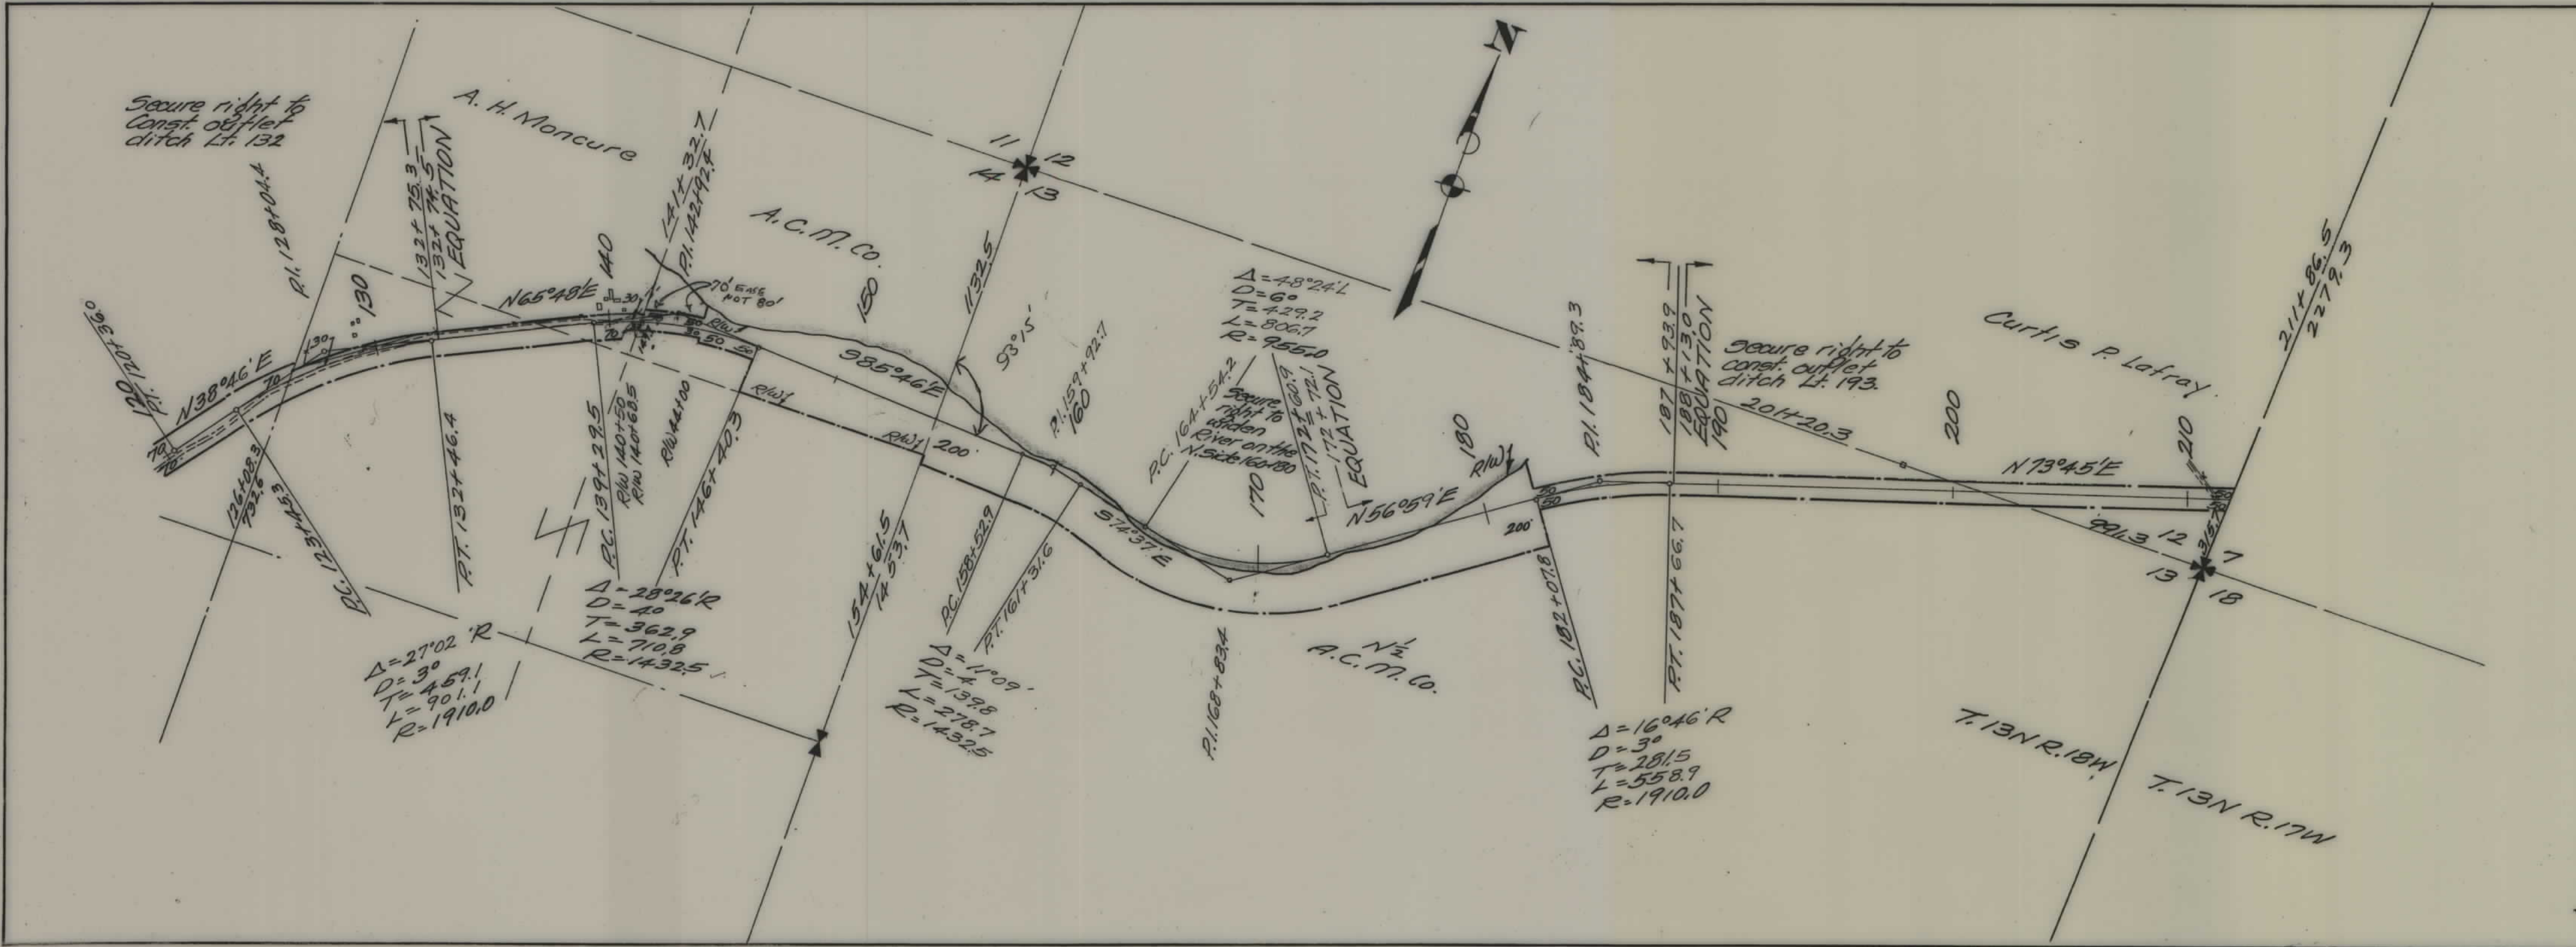

STATE OF MONTANA
 STATE HIGHWAY COMMISSION
 PLAT SHOWING LAND
 REQUIRED FOR RIGHT OF WAY
 MISSOULA COUNTY

SCALE 1"=400' MAP COMPLETED 12-11-35
 DESCRIPTIONS WRITTEN BY E.D.P. DATE 12-12-35
 DESCRIPTIONS CHECKED BY T.P.J. DATE 12-12-35

APPROVED BY _____ PLANS DEPT.
 APPROVED BY _____ R/W ENGINEER