

PLANS
NOT
TO
SCALE

FED. ROAD DIST. NO.	STATE	FED. AID PROJ. NO.	FISCAL YEAR	SHEET No.	TOTAL SHEETS
1	MONT.	237G		1	4

Note - On const. this equation was moved ahead to the any P.T. do not make any change in R/W map. TOP 1/14/43

STATE OF MONT.
State Forester

$\Delta = 61252' LT.$
 $D = 400'$
 $T = 8584'$
 $L = 15467'$
 $R = 14325'$

$\Delta = 20^{\circ}36' RT.$
 $D = 1230'$
 $T = 6942'$
 $L = 13733'$
 $R = 35200'$

STATE OF MONTANA
STATE HIGHWAY COMMISSION
PLAT SHOWING LAND
REQUIRED FOR RIGHT OF WAY
MISSOULA COUNTY


SCALE 1" = 100' MAP COMPLETED Sept 1941

DESCRIPTIONS WRITTEN BY EOP DATE _____

DESCRIPTIONS CHECKED BY CKD DATE _____

APPROVED BY _____ PLANS DEPT.


APPROVED BY _____ R/W ENGINEER

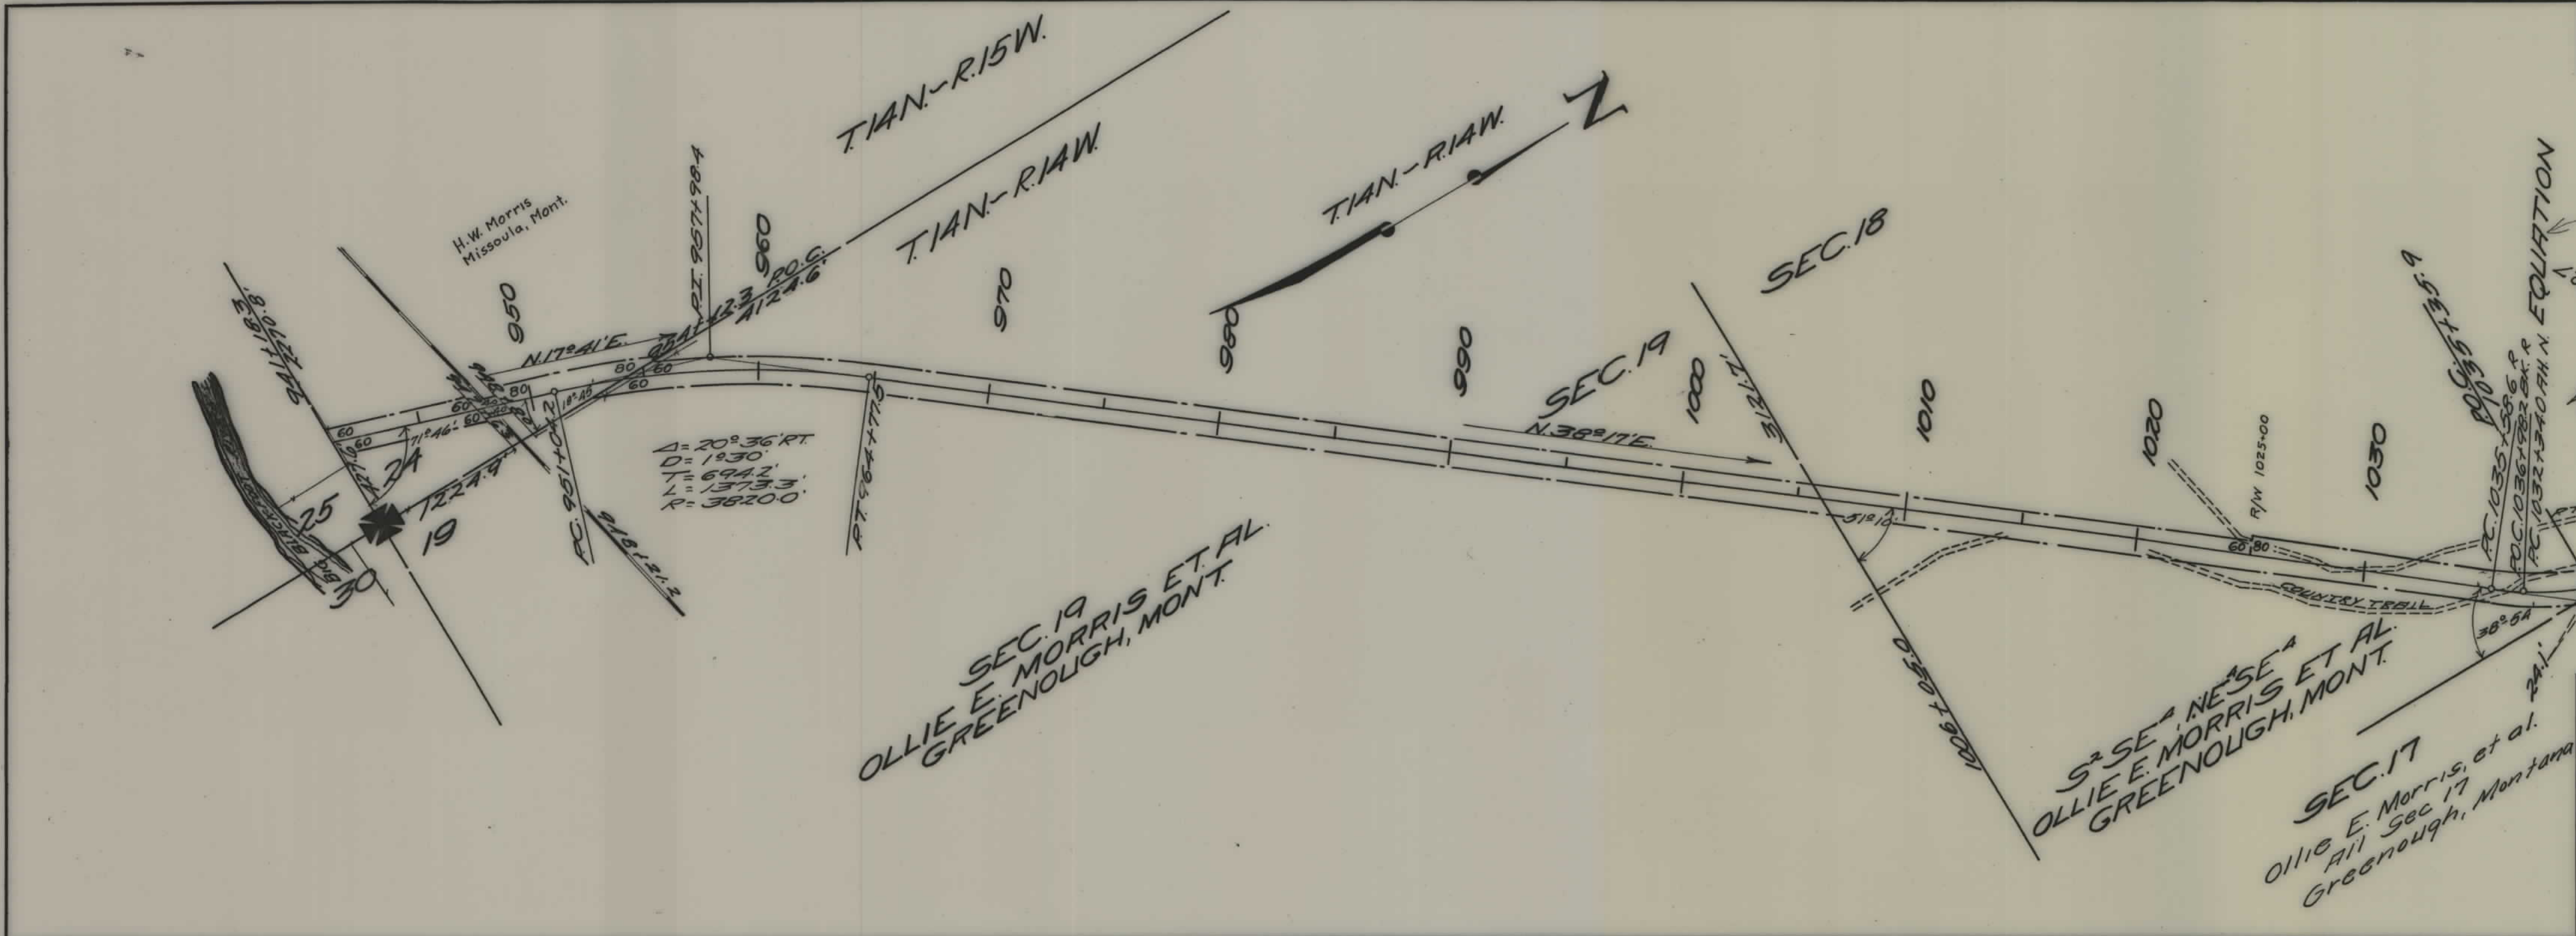

FED. ROAD DIST. NO.	STATE	FED. AID PROJ. NO.	FISCAL YEAR	SHEET NO.	TOTAL SHEETS
1	MONT.	237-G		2	4

PARTIAL DISCHARGE OF EASEMENT
 BY: MONTANA DEPT. OF TRANSPORTATION
 RECORDED: 5/5/2022
 DOC. NO: 202208108
 BK: 1075 PG: 466

QUITCLAIM DEED
 FROM: MONTANA FISH, WILDLIFE, AND PARKS
 TO: MONTANA DEPT. OF TRANSPORTATION
 RECORDED: 5/20/2019
 DOC. NO: 201908864

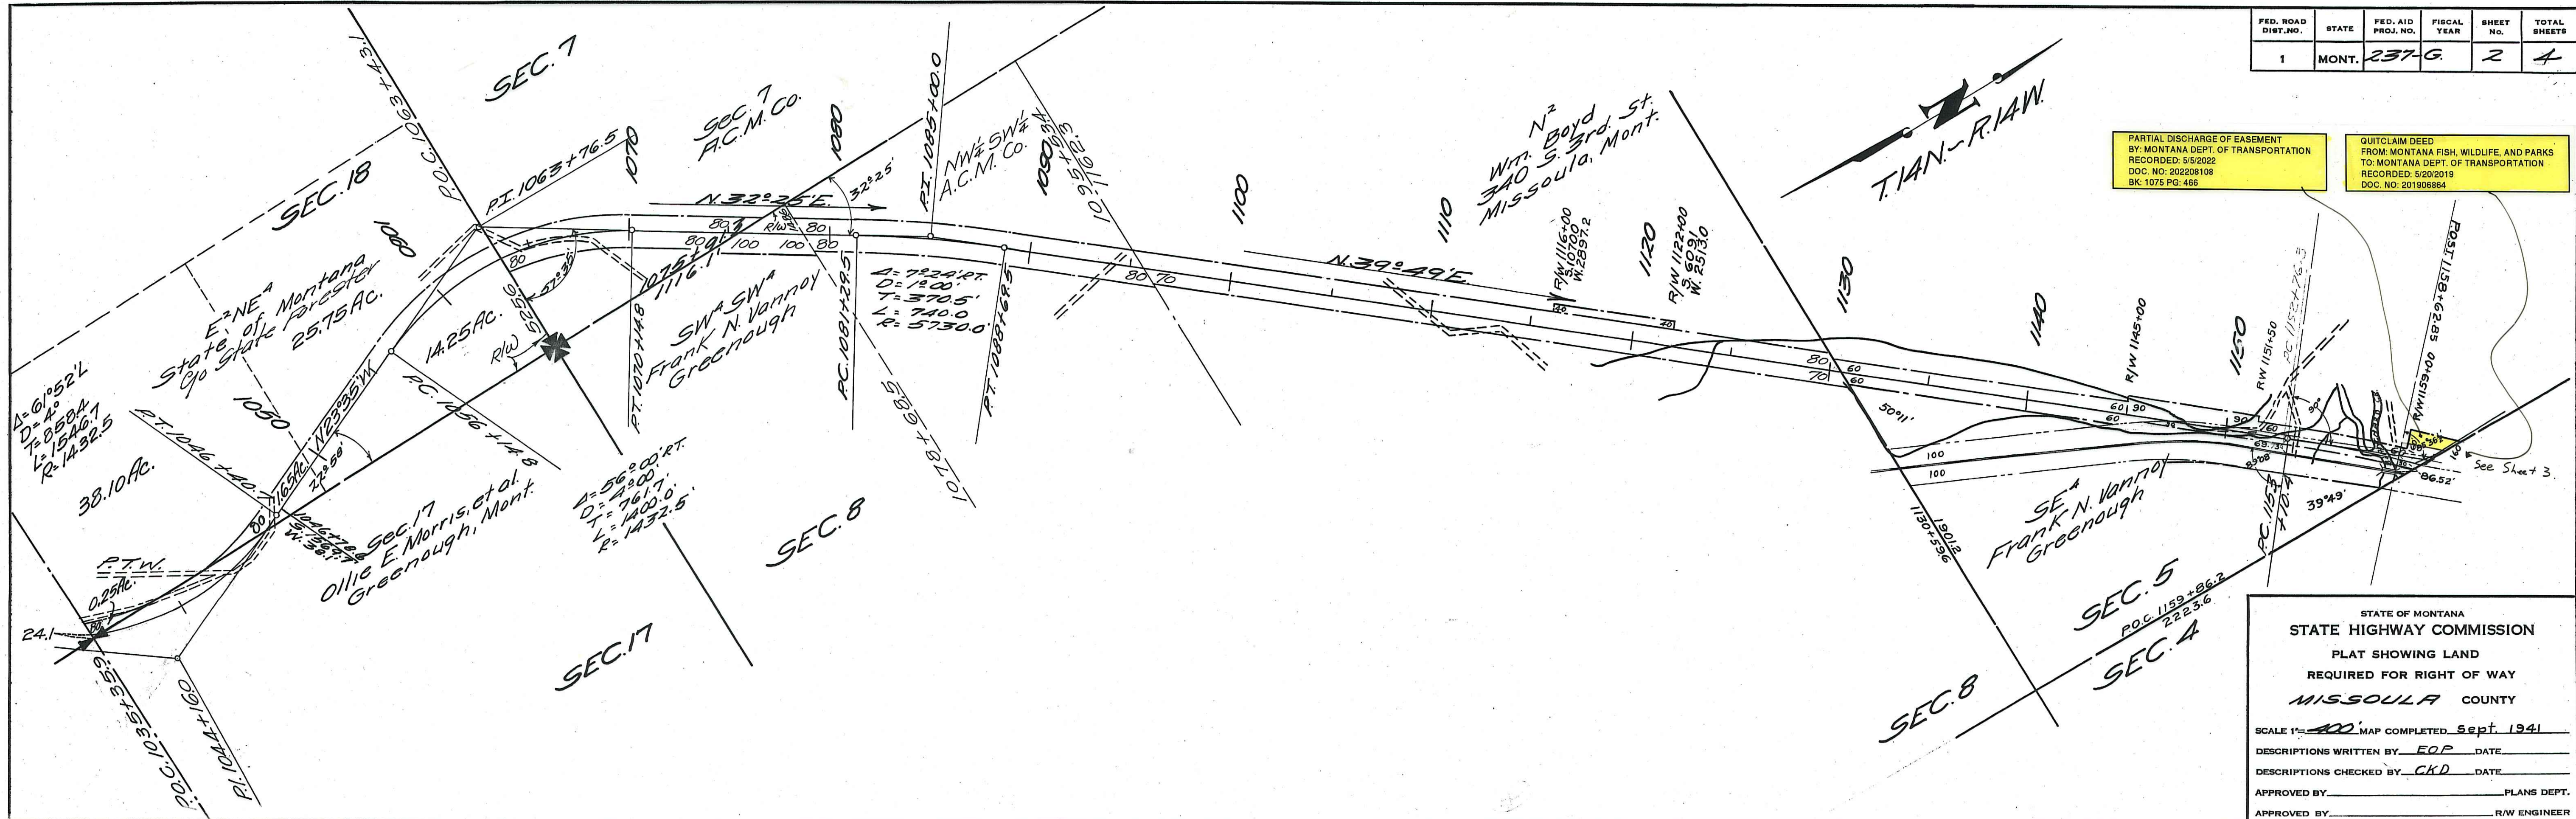

STATE OF MONTANA
 STATE HIGHWAY COMMISSION
 PLAT SHOWING LAND
 REQUIRED FOR RIGHT OF WAY
 MISSOULA COUNTY

SCALE 1" = 400' MAP COMPLETED Sept. 1941


DESCRIPTIONS WRITTEN BY EOP DATE _____

DESCRIPTIONS CHECKED BY CKD DATE _____

APPROVED BY _____ PLANS DEPT.

APPROVED BY _____ R/W ENGINEER

FED. ROAD DIST. NO.	STATE	FED. AID PROJ. NO.	FISCAL YEAR	SHEET NO.	TOTAL SHEETS
1	MONT.	237G		3	4

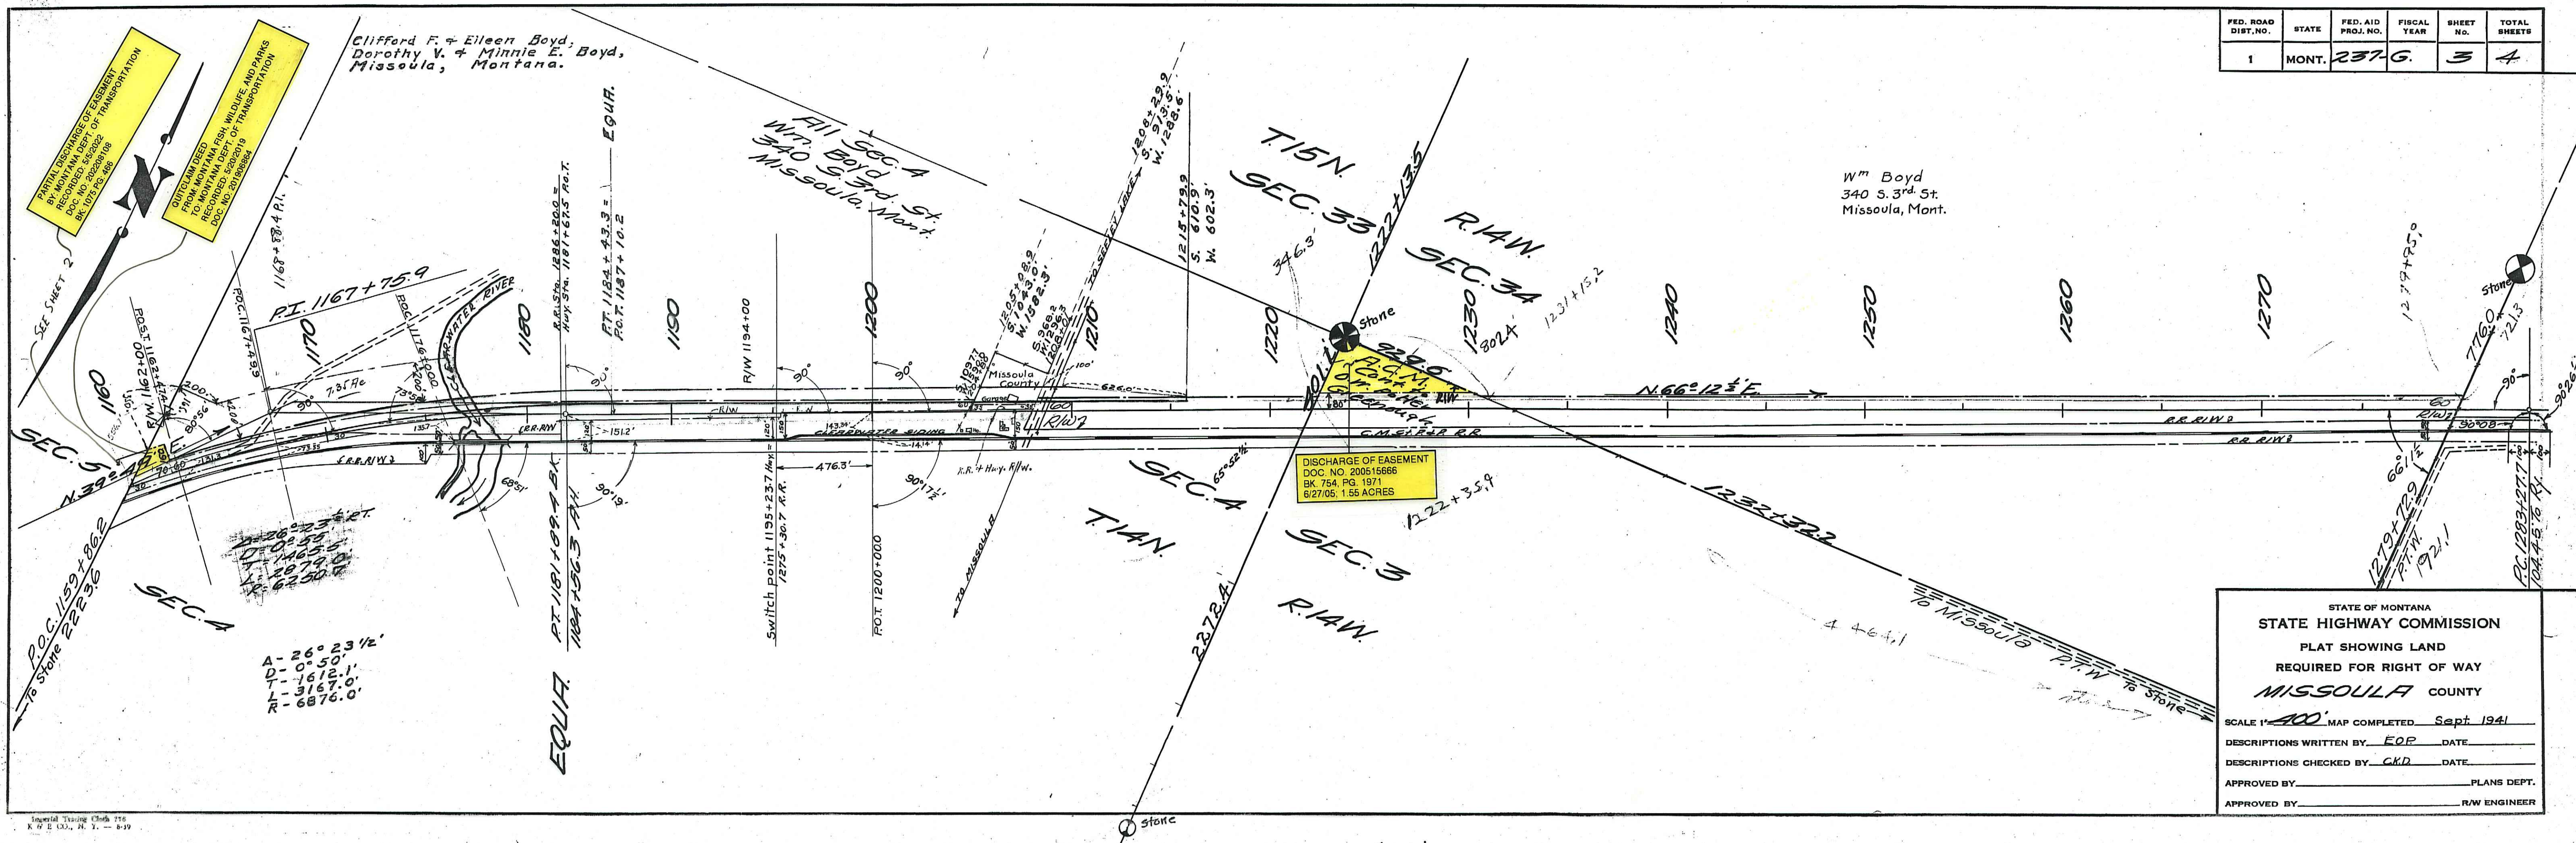

Clifford F. & Eileen Boyd,
Dorothy V. & Minnie E. Boyd,
Missoula, Montana.

Wm Boyd
340 S. 3rd St.
Missoula, Mont.

DISCHARGE OF EASEMENT
DOC. NO. 200515666
BK 754, PG. 1971
6/27/05; 1.55 ACRES

PARTIAL DISCHARGE OF EASEMENT
BY MONTANA DEPT. OF TRANSPORTATION
RECORDED: 5-22-2002
BK 1075 PG. 1668

QUITCLAIM DEED
FROM MONTANA DEPT. OF TRANSPORTATION
RECORDED: 5-22-2002
DOC. NO. 201908884

A - 26° 23 1/2'
D - 0° 50'
T - 1612.1'
L - 3157.0'
R - 6876.0'

STATE OF MONTANA
STATE HIGHWAY COMMISSION
PLAT SHOWING LAND
REQUIRED FOR RIGHT OF WAY
MISSOULA COUNTY

SCALE 1" = 400' MAP COMPLETED Sept 1941

DESCRIPTIONS WRITTEN BY: EOP DATE: _____

DESCRIPTIONS CHECKED BY: CKD DATE: _____

APPROVED BY: _____ PLANS DEPT.

APPROVED BY: _____ R/W ENGINEER

