


PLANS
NOT
TO
SCALE

FED. ROAD DIST. NO.	STATE	FED. AID PROJ. NO.	R/W No.	SHEET NO.	TOTAL SHEETS
1	MONT.	F-237(13)	1237-13.	1	2

All Sec. 22.
Henry Bignell,

NW4
Justine Boyd,

NE4
Wm. F. Boyd,

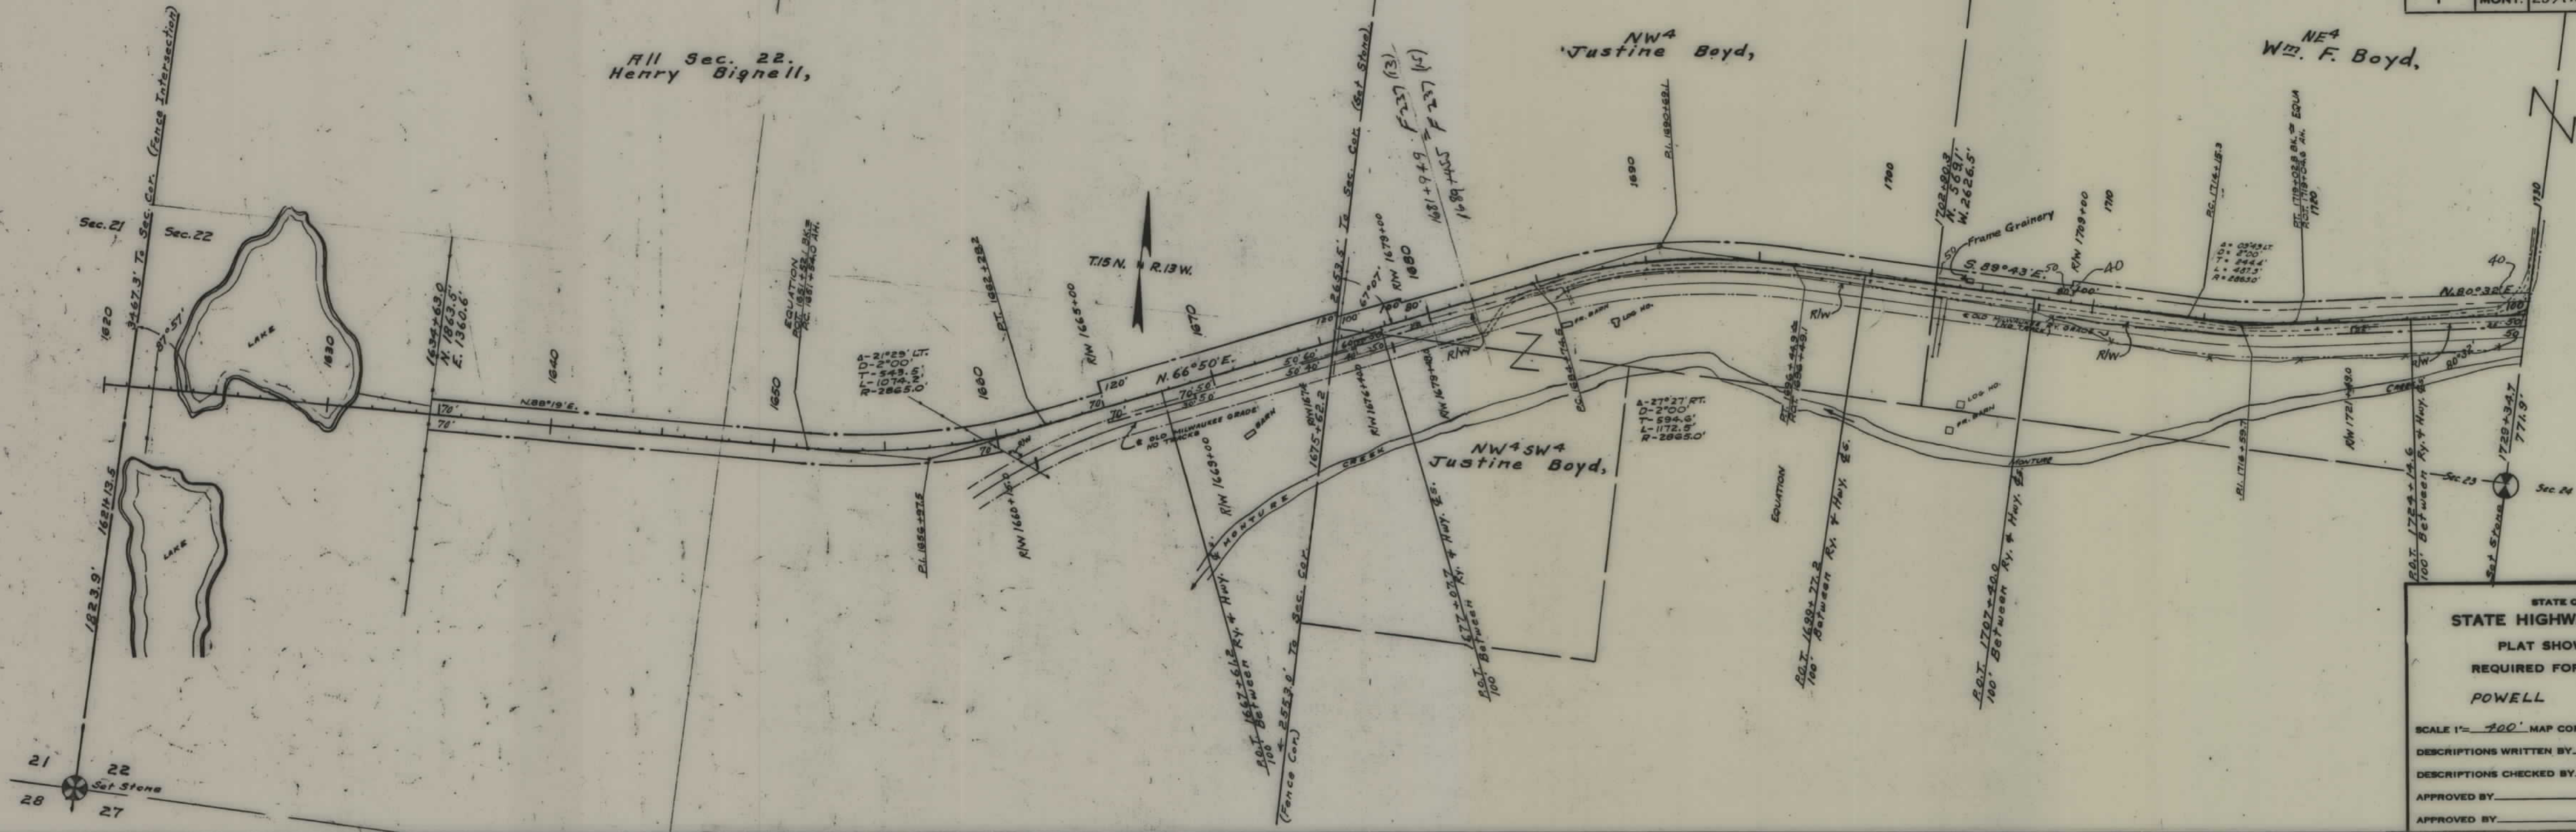

STATE OF MONTANA
STATE HIGHWAY COMMISSION
PLAT SHOWING LAND
REQUIRED FOR RIGHT OF WAY
POWELL COUNTY

SCALE 1"= 400'. MAP COMPLETED MRR. 1950.
DESCRIPTIONS WRITTEN BY MRC DATE 3/7/50.
DESCRIPTIONS CHECKED BY TAP DATE 3/8/50.
APPROVED BY _____ PLANS DEPT.
APPROVED BY _____ R/W ENGINEER

