



PLANS
NOT
TO
SCALE


Construction Contract Awarded October 30, 1953

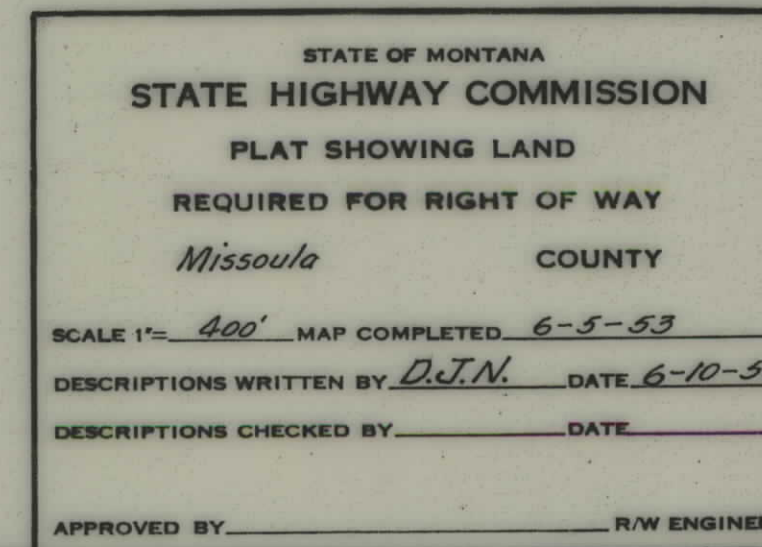

FED. ROAD DIST. NO.	STATE	FED. AID PROJ. NO.	R/W No.	SHEET No.	TOTAL SHEETS
8	MONT.	237(15)	1237-15	2	4

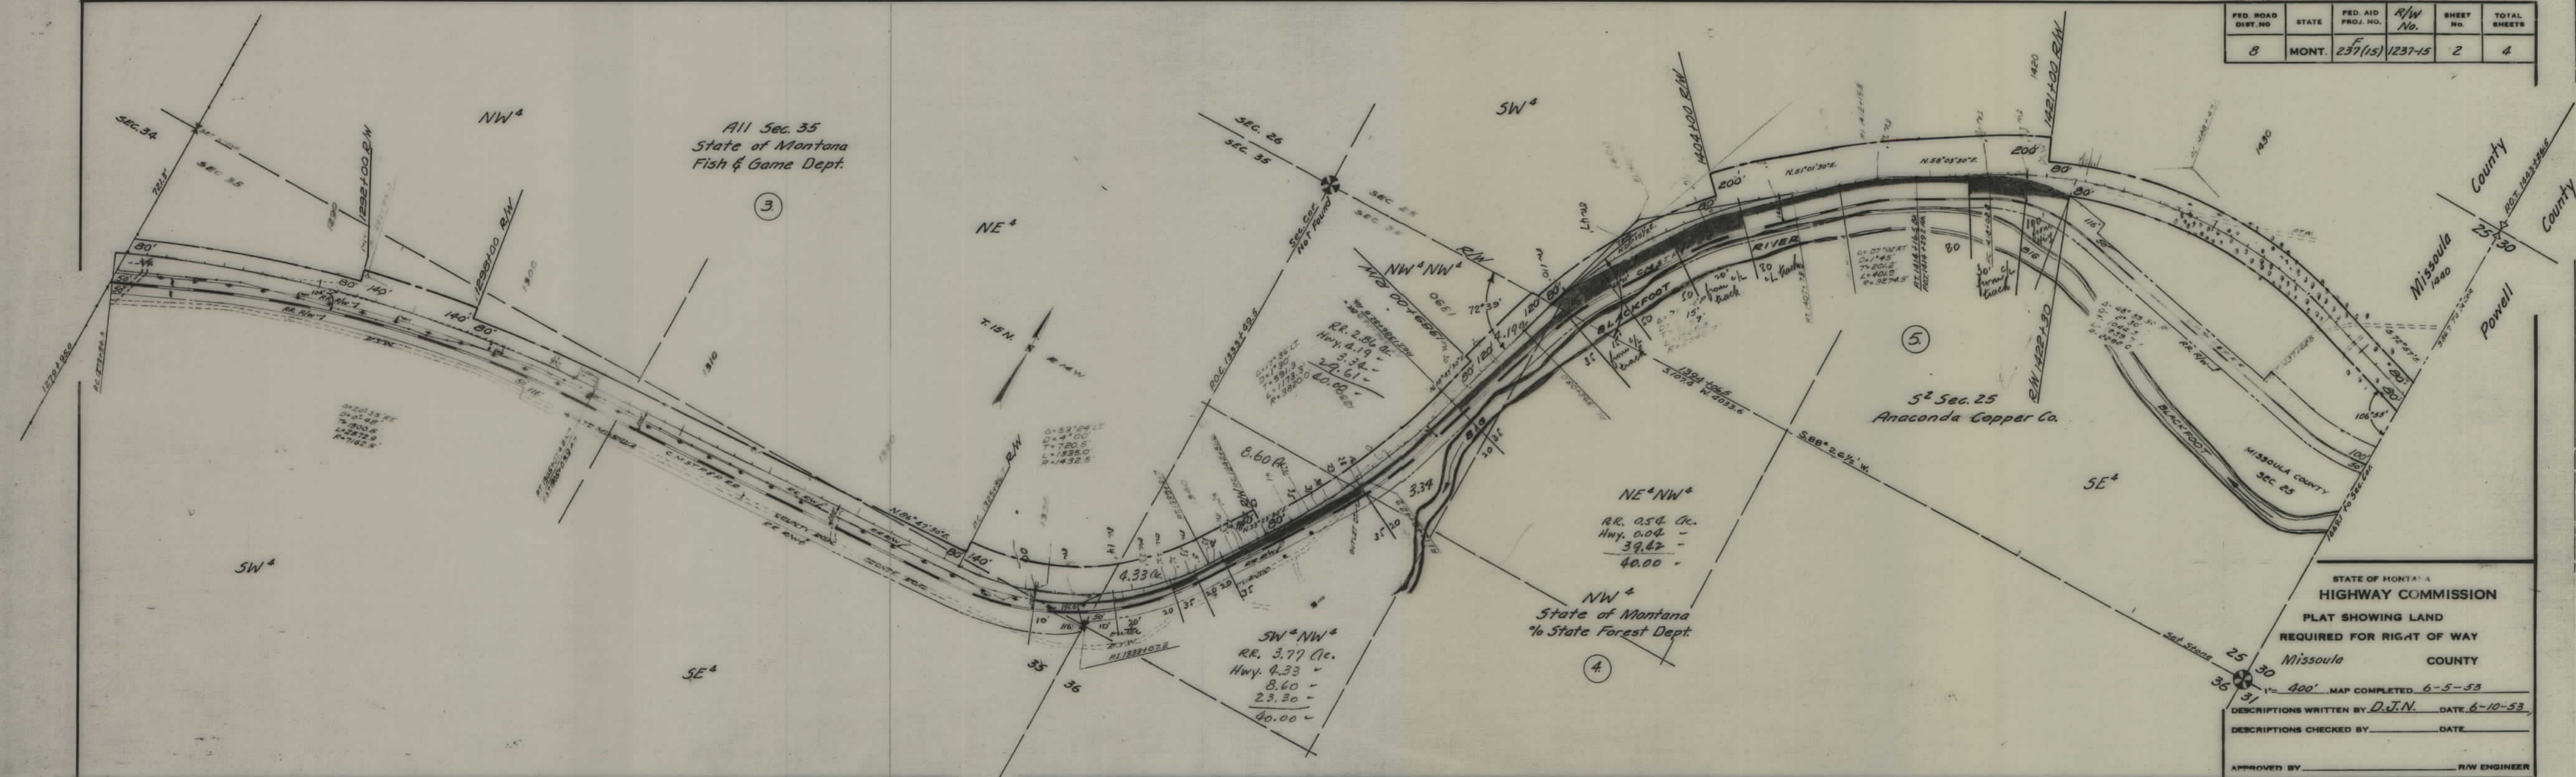

FED. ROAD DIST. NO.	STATE	FED. AID PROJ. NO.	R/W NO.	SHEET NO.	TOTAL SHEETS
8	MONT.	237(15)	1237-15	4	4

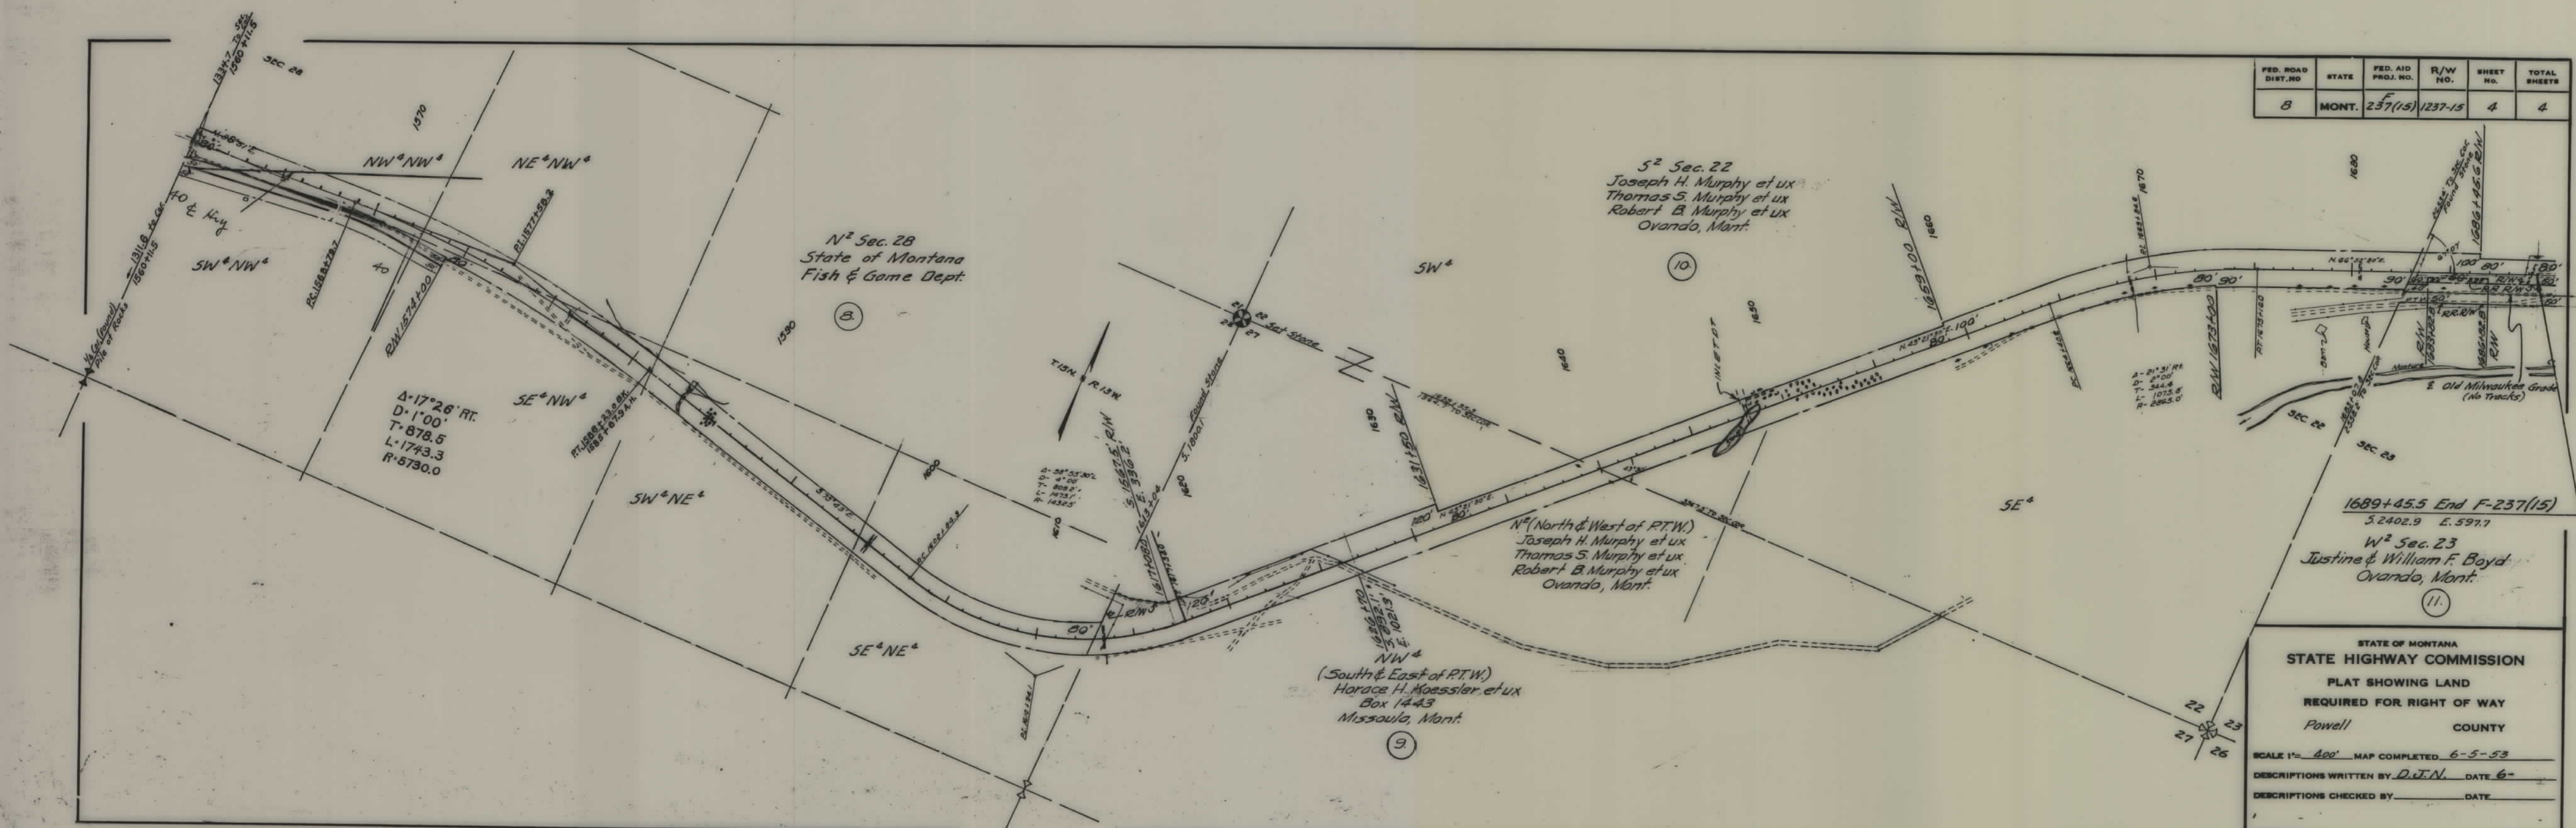

STATE OF MONTANA
STATE HIGHWAY COMMISSION
 PLAT SHOWING LAND
 REQUIRED FOR RIGHT OF WAY
 Powell COUNTY

SCALE 1"= 400' MAP COMPLETED 6-5-53
 DESCRIPTIONS WRITTEN BY D.J.N. DATE 6-
 DESCRIPTIONS CHECKED BY DATE

APPROVED BY _____ R/W ENGINEER