


PLANS
NOT
TO
SCALE

FED. ROAD DIST. NO.	STATE	FED. AID PROJ. NO.	FISCAL YEAR	SHEET NO.	TOT. SHEETS
1	MONT.	238-C		1	4

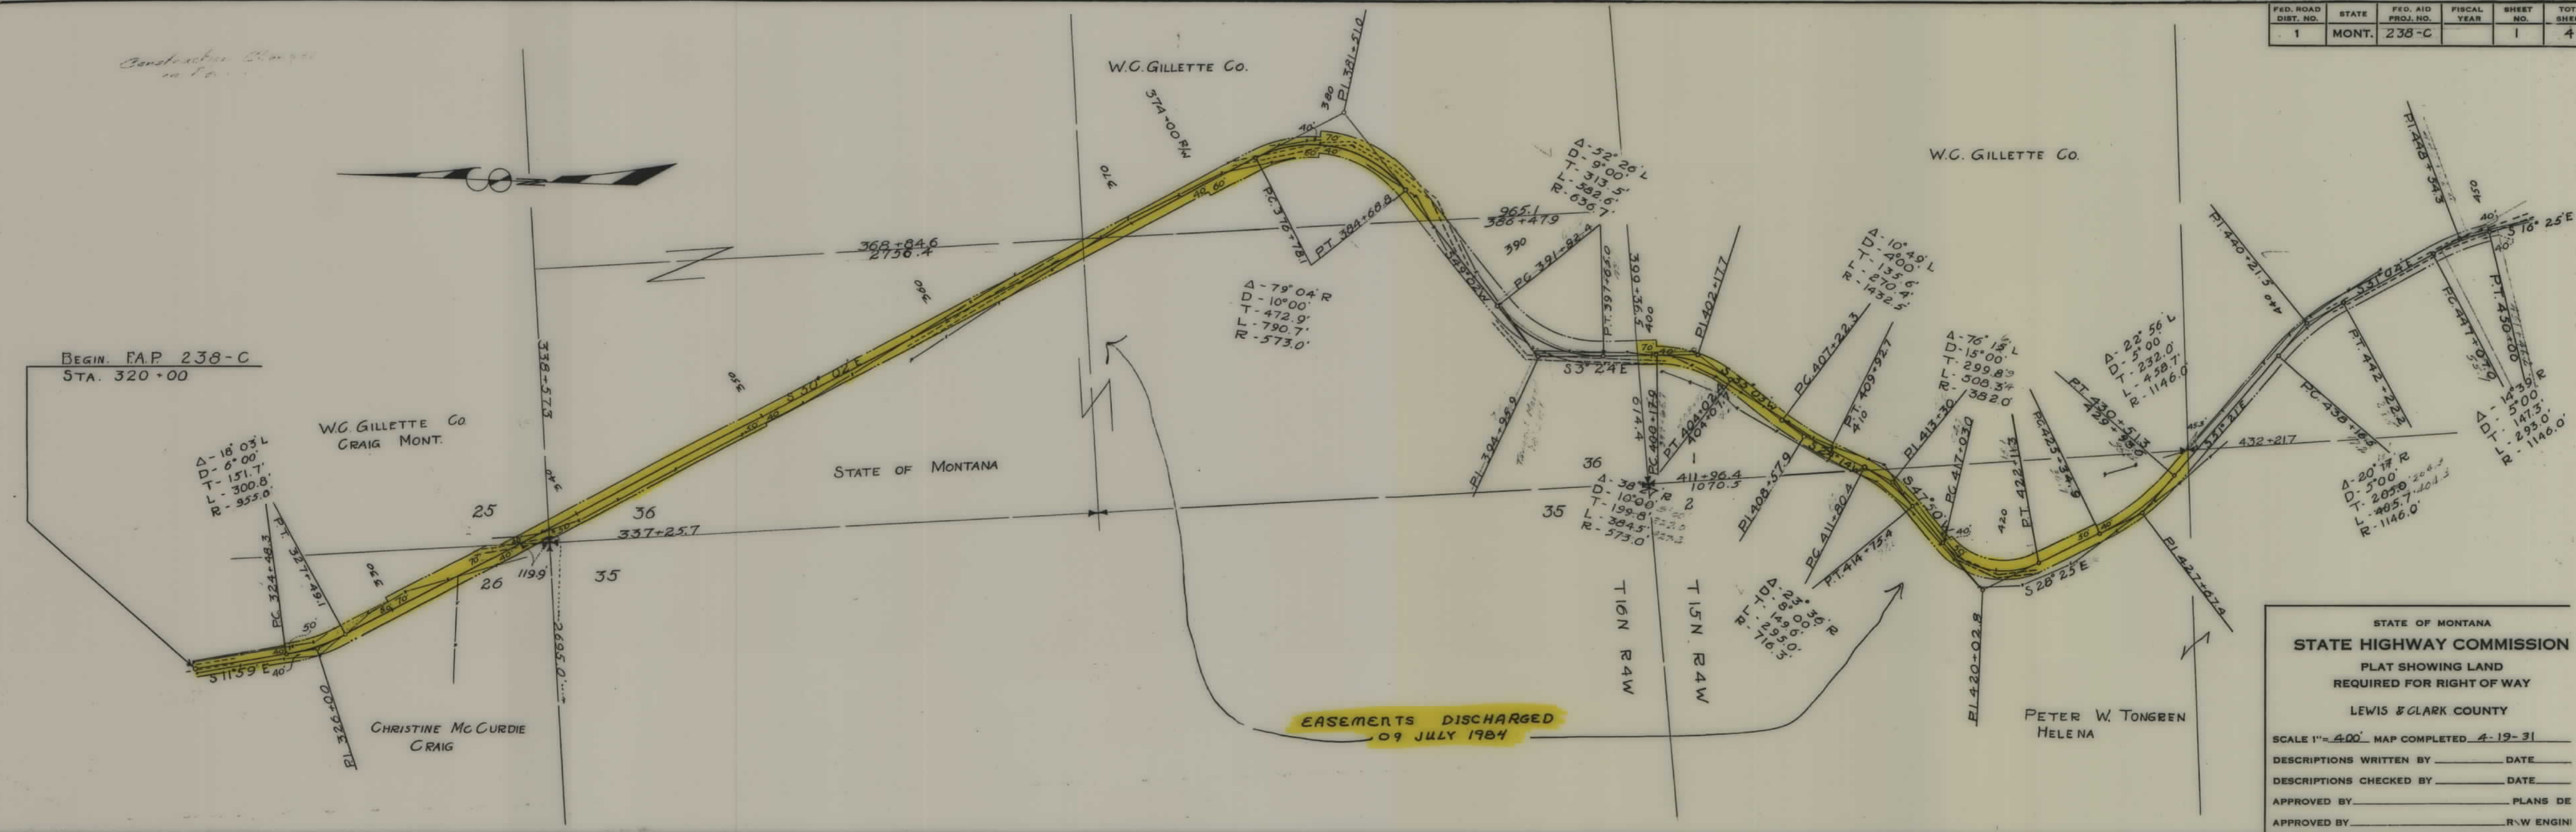

STATE OF MONTANA
STATE HIGHWAY COMMISSION
 PLAT SHOWING LAND
 REQUIRED FOR RIGHT OF WAY
 LEWIS & CLARK COUNTY

SCALE 1"=400' MAP COMPLETED 4-19-81


DESCRIPTIONS WRITTEN BY _____ DATE _____

DESCRIPTIONS CHECKED BY _____ DATE _____

APPROVED BY _____ PLANS DE _____

APPROVED BY _____ R-W ENGR _____

FED. ROAD DIST. NO.	STATE	FED. AID PROJ. NO.	FISCAL YEAR	SHEET NO.	TOTAL SHEETS
1	MONT.	238-C		2	4

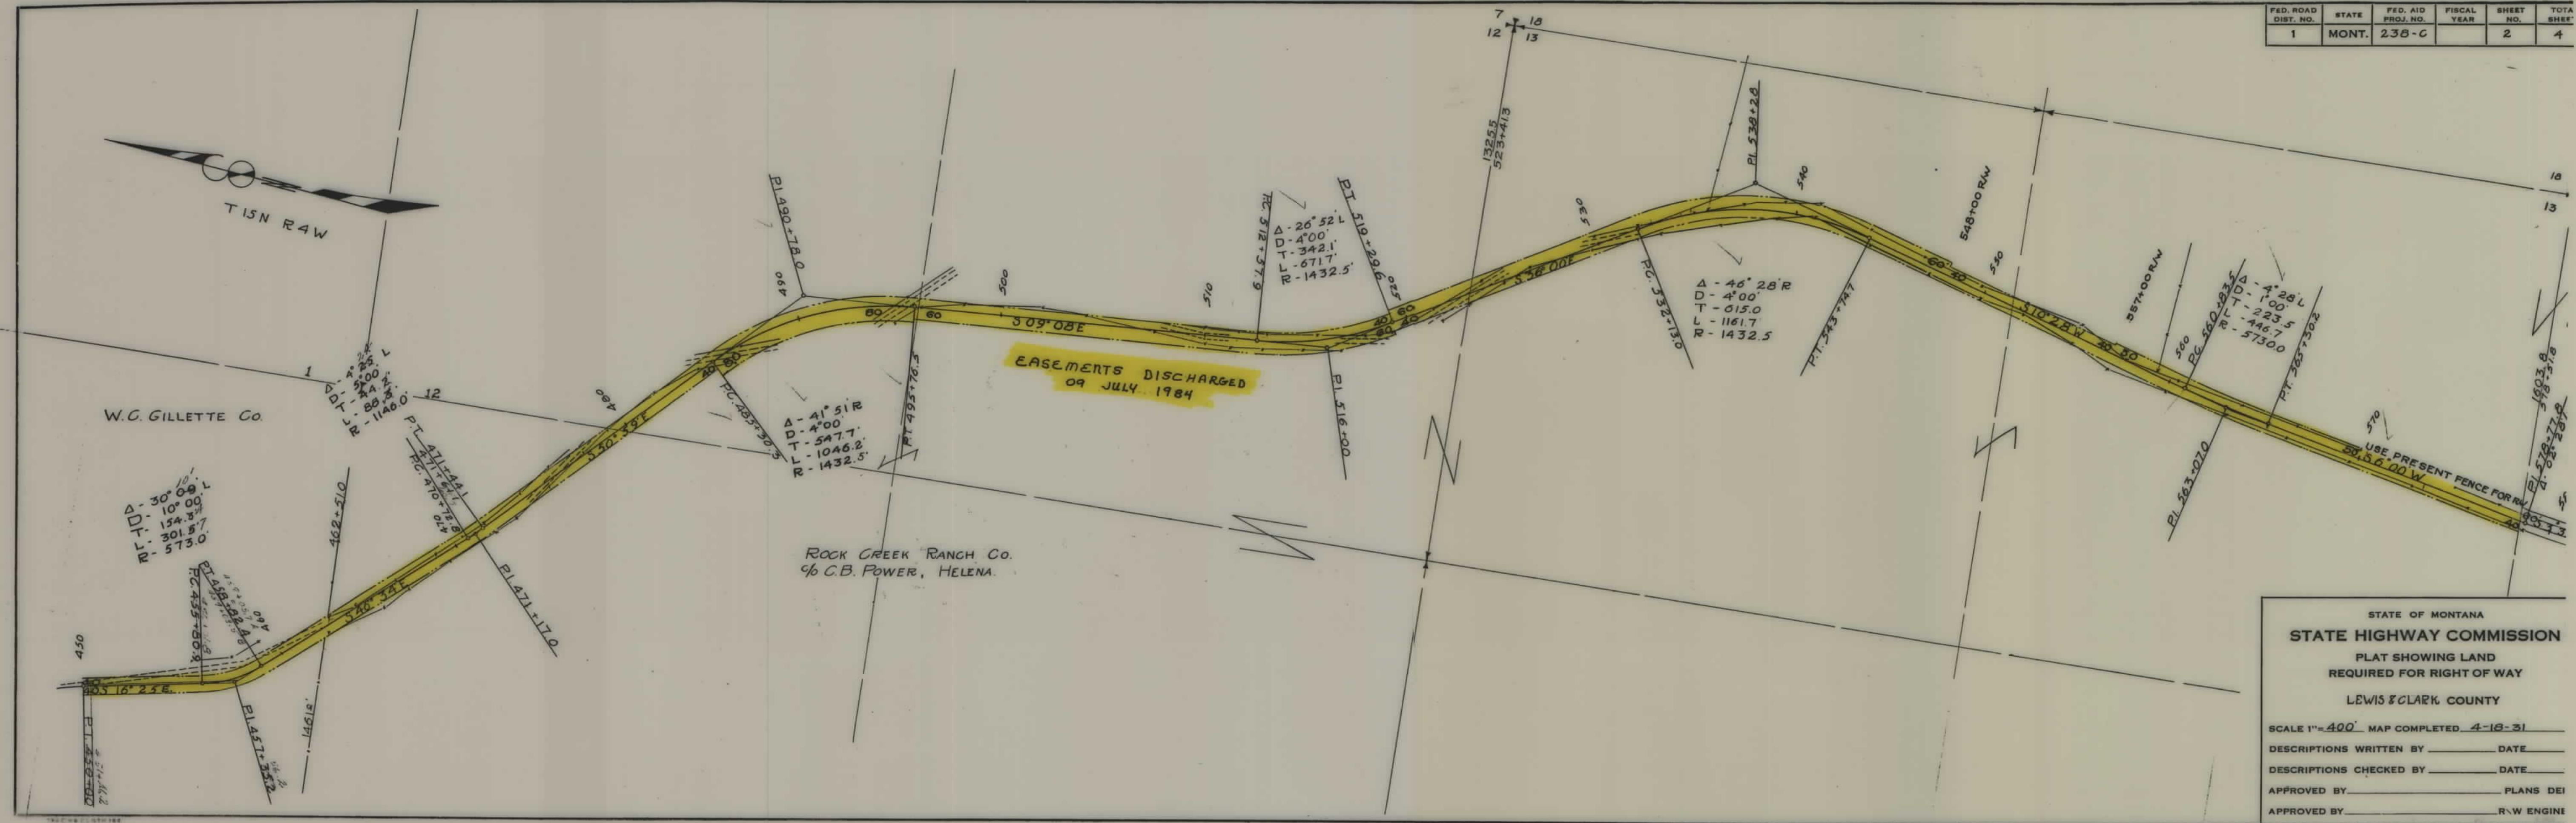

EASEMENTS DISCHARGED
09 JULY 1984

ROCK CREEK RANCH CO.
% C.B. POWER, HELENA.

STATE OF MONTANA
STATE HIGHWAY COMMISSION
PLAT SHOWING LAND
REQUIRED FOR RIGHT OF WAY
LEWIS & CLARK COUNTY

SCALE 1"=400' MAP COMPLETED 4-18-31


DESCRIPTIONS WRITTEN BY _____ DATE _____

DESCRIPTIONS CHECKED BY _____ DATE _____

APPROVED BY _____ PLANS DEI

APPROVED BY _____ R.W. ENGINE

FED. ROAD DIST. NO.	STATE	FED. AID PROJ. NO.	FISCAL YEAR	SHEET NO.	TOT. SHEET
1	MONT.	238-C		3	4

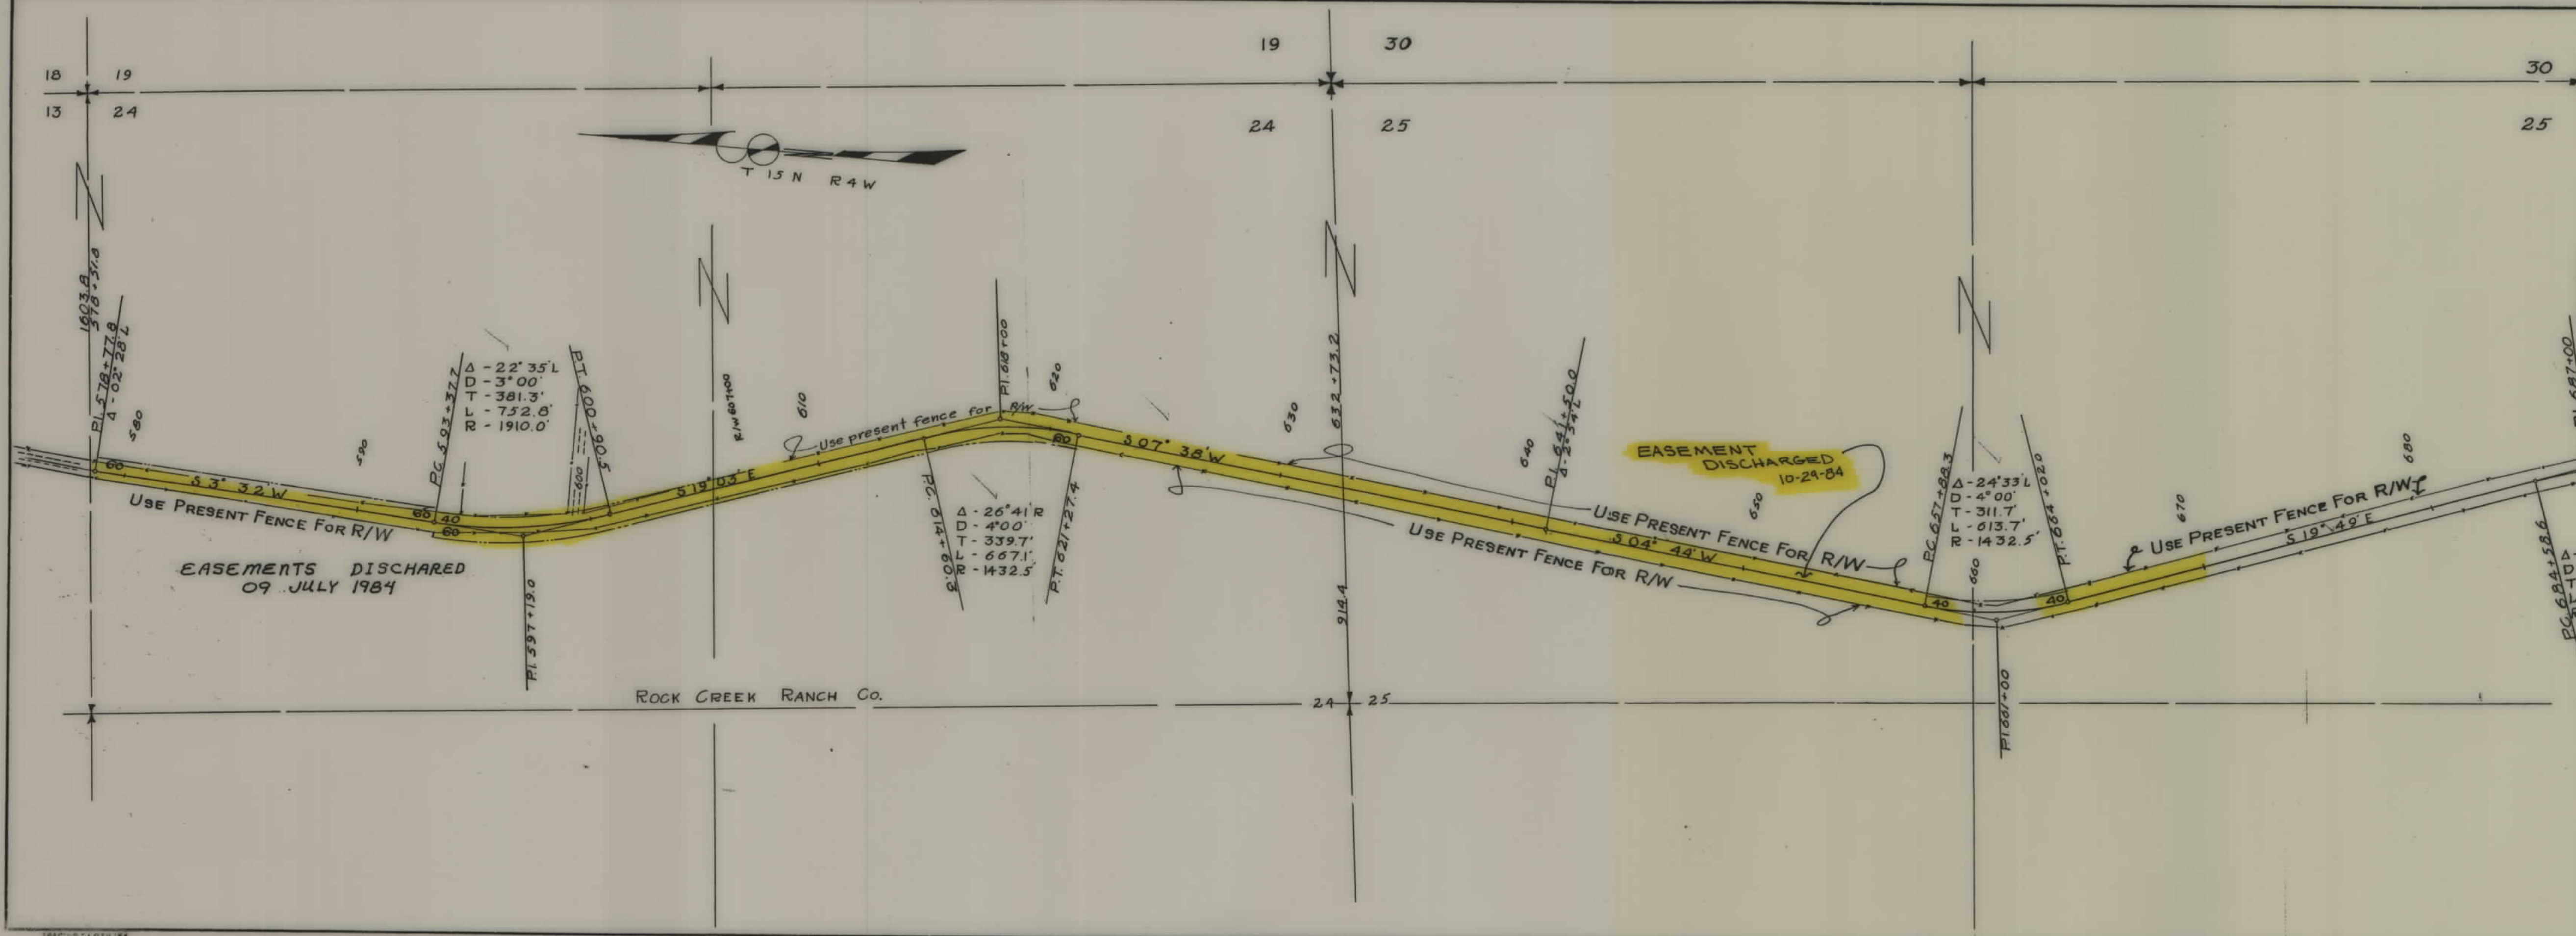


STATE OF MONTANA

STATE OF MONTANA
 STATE HIGHWAY COMMISSION
 PLAT SHOWING LAND
 REQUIRED FOR RIGHT OF WAY
 LEWIS & CLARK COUNTY

SCALE 1" = 400' MAP COMPLETED 4-18-31
 DESCRIPTIONS WRITTEN BY _____ DATE _____
 DESCRIPTIONS CHECKED BY _____ DATE _____
 APPROVED BY _____ PLANS DEP _____
 APPROVED BY _____ R/W ENGINE _____

FED. ROAD DIST. NO.	STATE	FED. AID PROJ. NO.	FISCAL YEAR	SHEET NO.	TOT. SHEET
1	MONT.	238-C		4	4

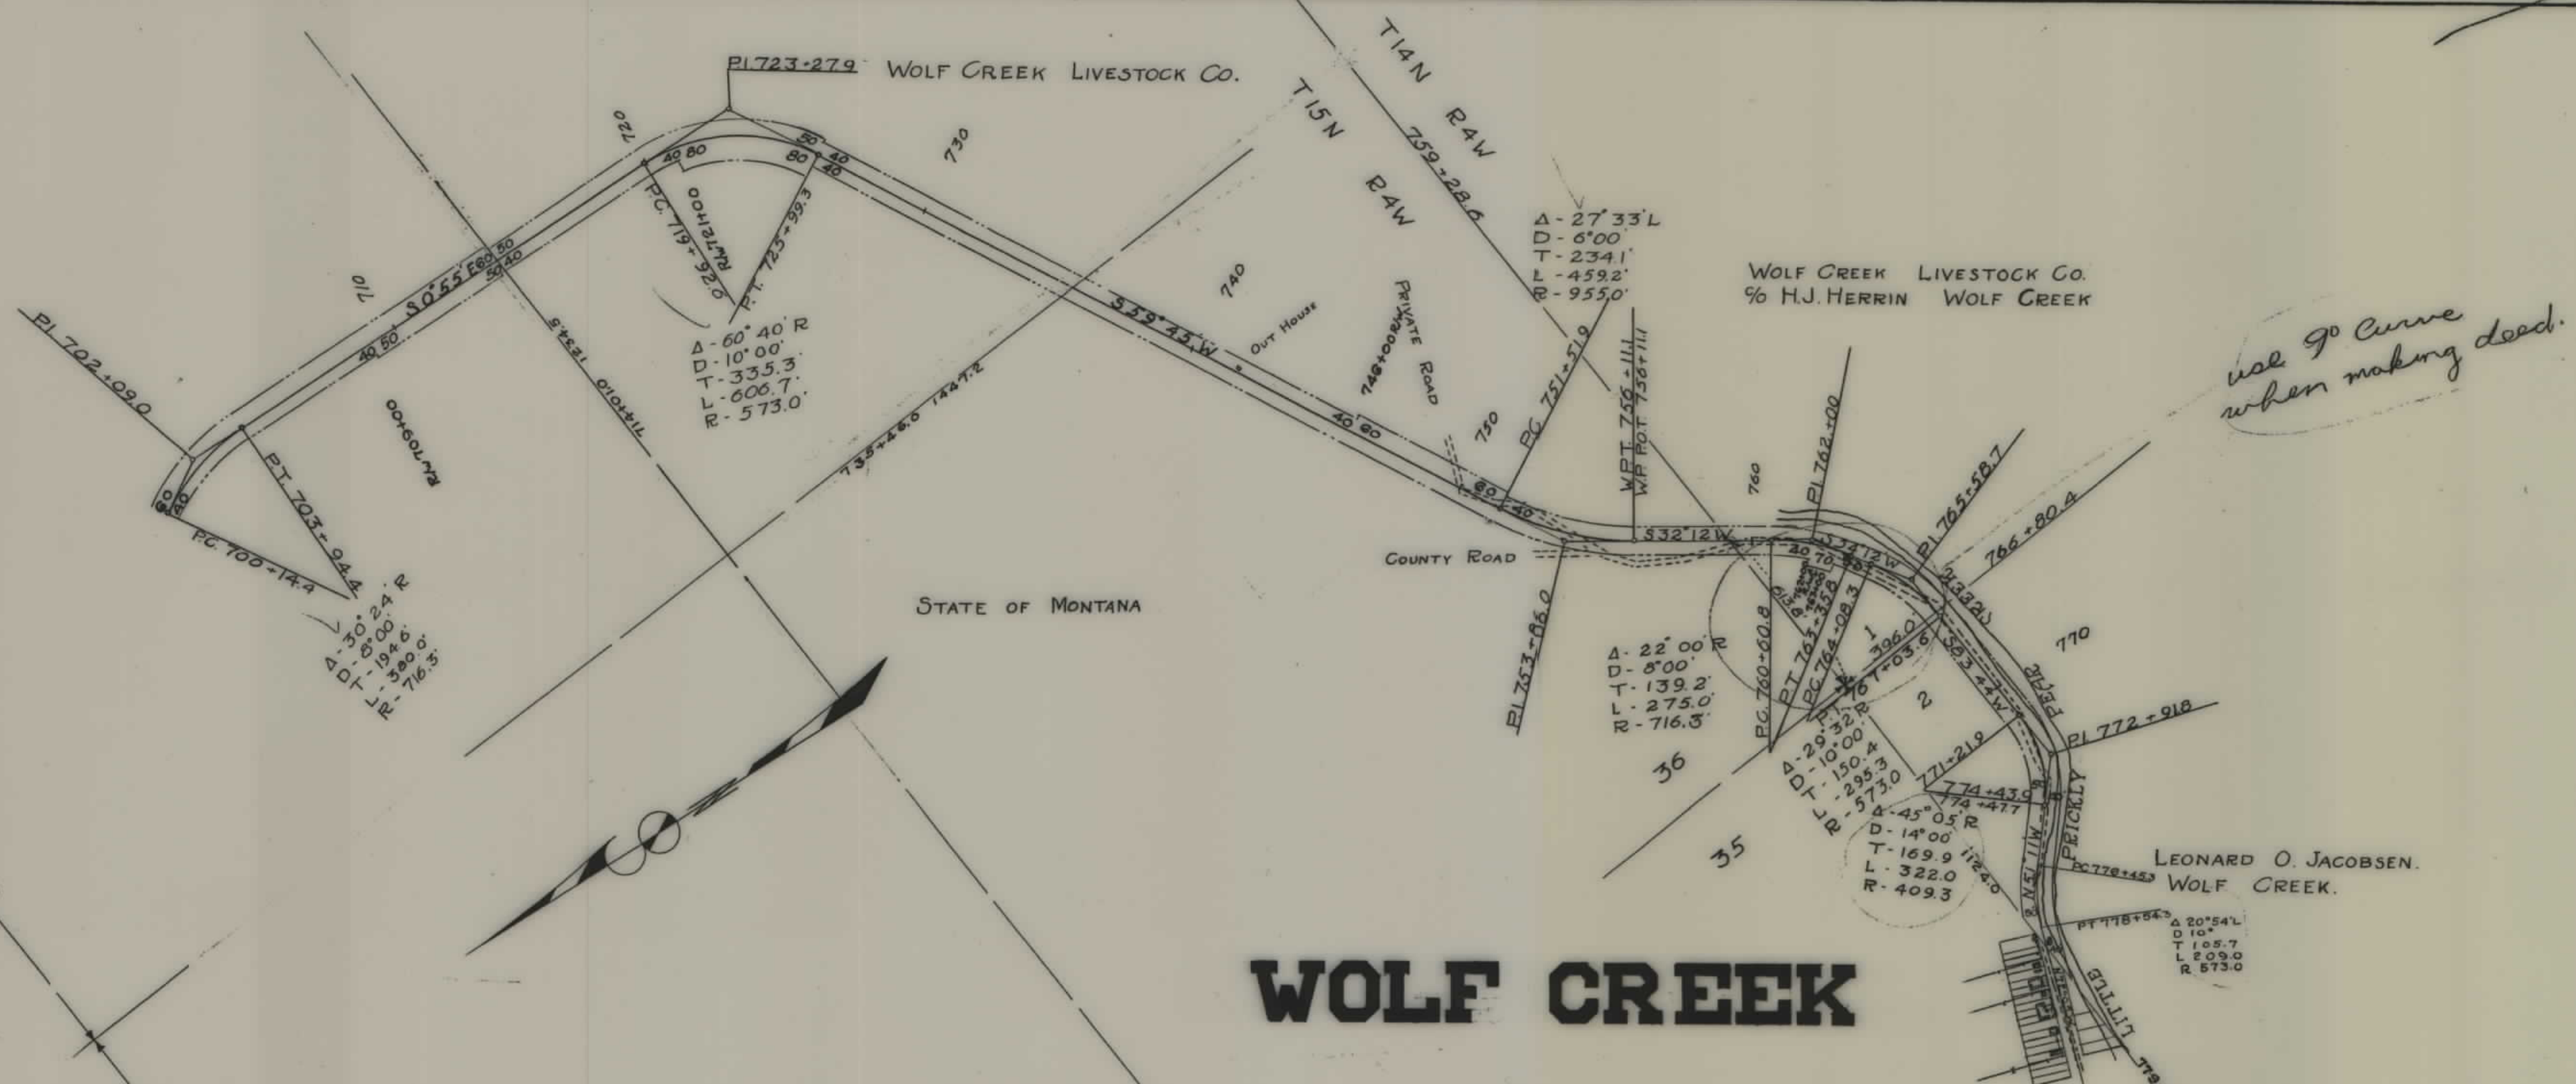

STATE OF MONTANA
STATE HIGHWAY COMMISSION
 PLAT SHOWING LAND
 REQUIRED FOR RIGHT OF WAY
 LEWIS & CLARK COUNTY

SCALE 1" = 400' MAP COMPLETED 4-18-31

DESCRIPTIONS WRITTEN BY _____ DATE _____

DESCRIPTIONS CHECKED BY _____ DATE _____

APPROVED BY _____ PLANS DEF _____

APPROVED BY _____ R-W ENGINE _____