


PLANS  
NOT  
TO  
SCALE



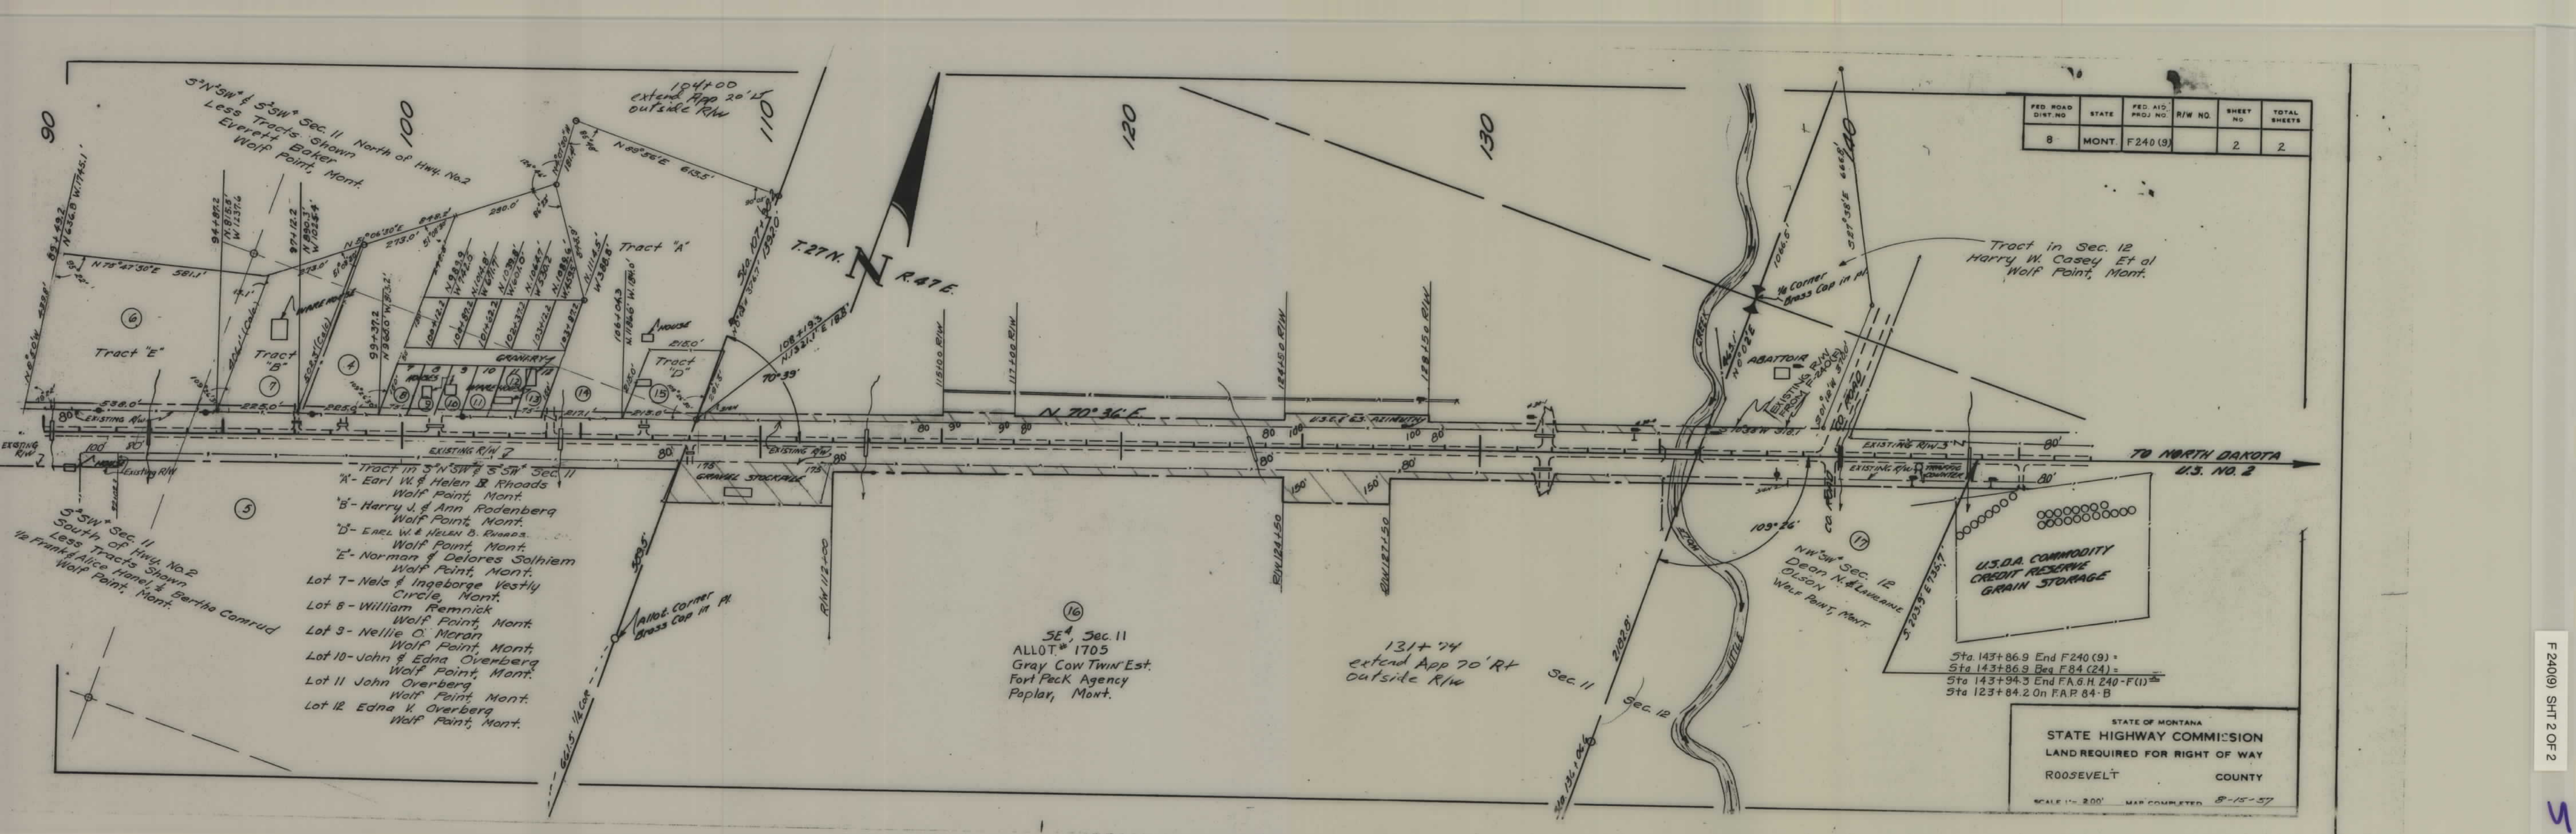

| FED. ROAD DIST. NO. | STATE | FED. AID PROJ. NO. | R/W NO. | SHEET NO. | TOTAL SHEETS |
|---------------------|-------|--------------------|---------|-----------|--------------|
| 8                   | MONT. | F240 (9)           |         | 2         | 2            |

Sta. 143+86.9 End F240 (9) =  
Sta. 143+86.9 Beg F84 (24) =  
Sta. 143+94.3 End F.A. 6.H. 240-F(1) =  
Sta. 123+84.2 On F.A.P. 84-B

STATE OF MONTANA  
STATE HIGHWAY COMMISSION  
LAND REQUIRED FOR RIGHT OF WAY  
ROOSEVELT COUNTY  
SCALE 1" = 200' MAP COMPLETED 8-15-57