


PLANS
NOT
TO
SCALE

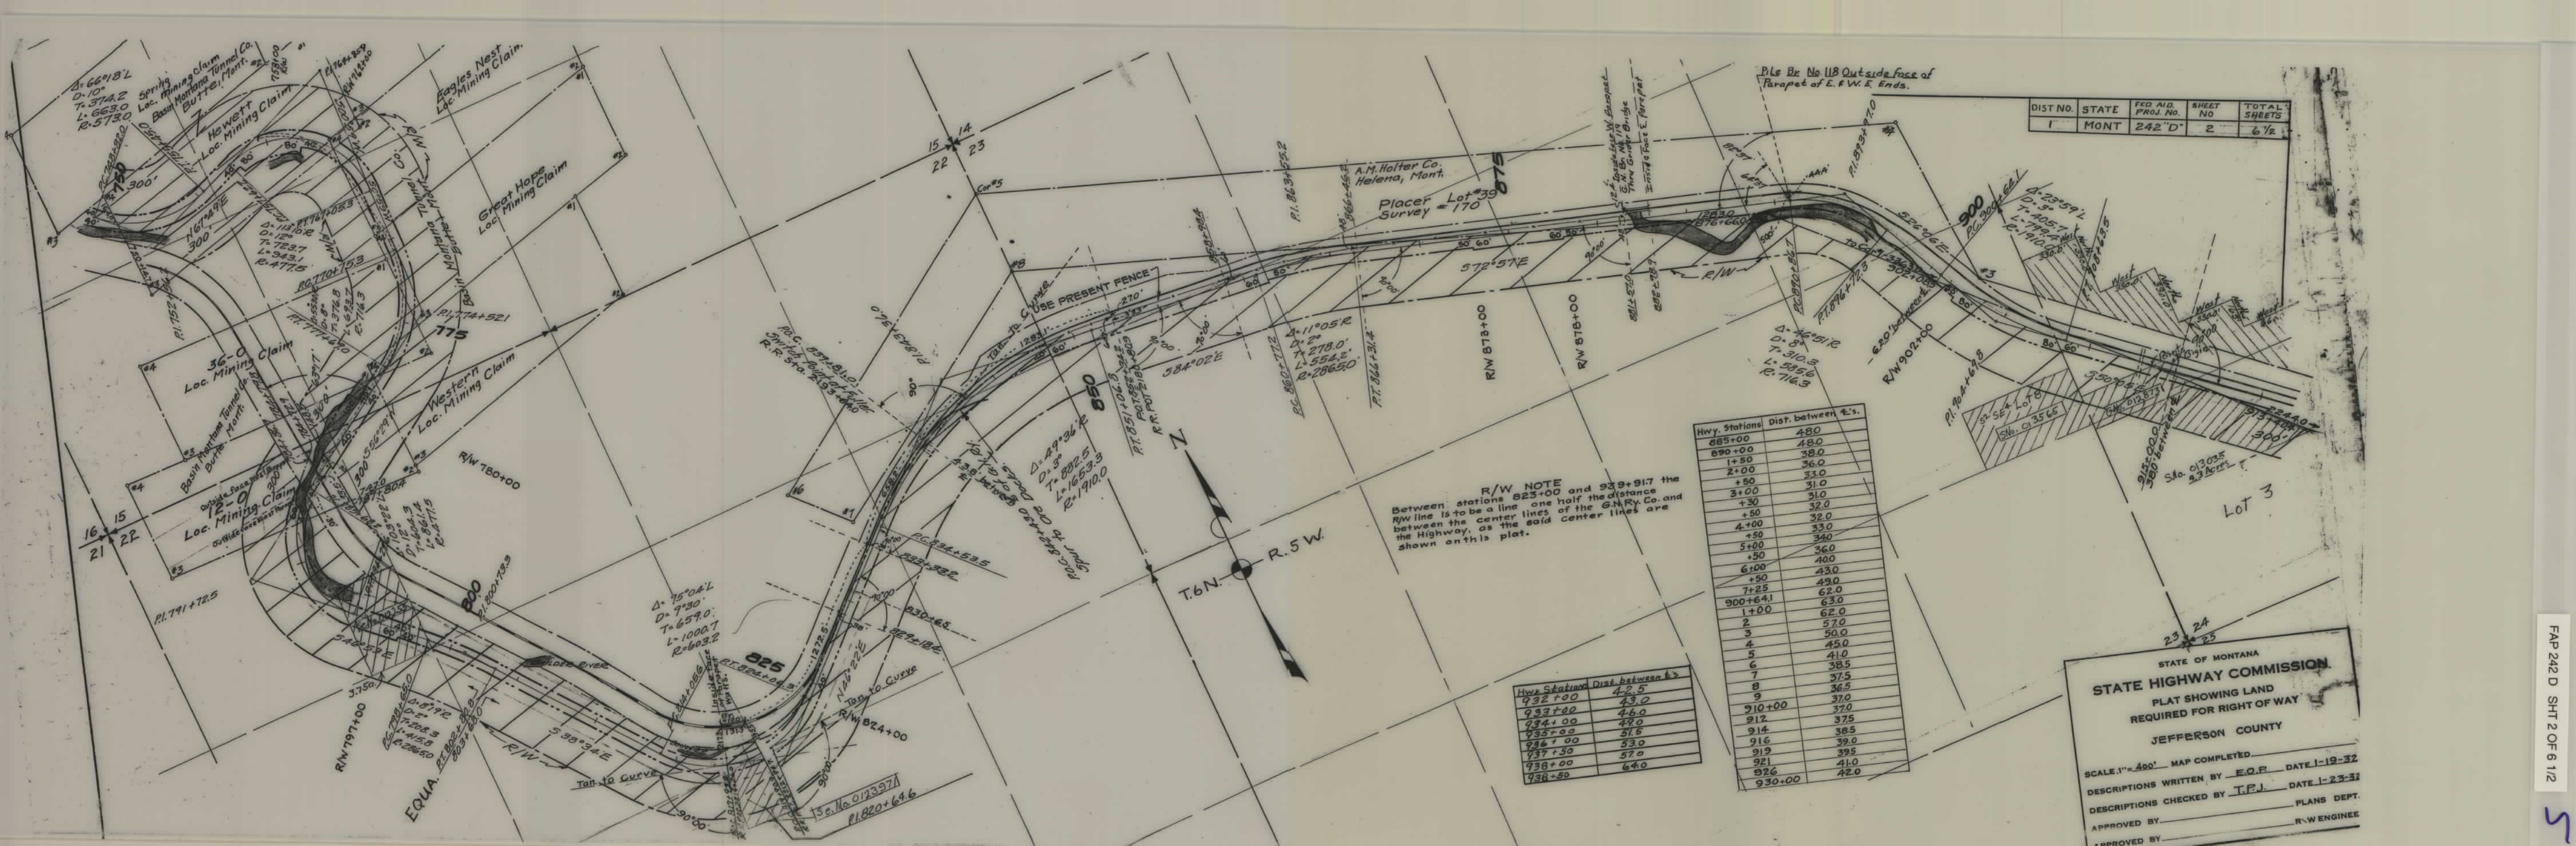

DIST NO.	STATE	FED AID PROJ. NO.	SHEET NO.	TOTAL SHEETS
1	MONT	242 "D"	2	6 1/2

Hwy. Stations	Dist. between E's.
885+00	480
890+00	480
1+50	38.0
2+00	36.0
+50	33.0
3+00	31.0
+30	32.0
+50	32.0
4+00	33.0
+50	34.0
5+00	36.0
+50	40.0
6+00	43.0
+50	49.0
7+25	62.0
900+64.1	63.0
1+00	62.0
2	57.0
3	50.0
4	45.0
5	41.0
6	38.5
7	37.5
8	36.5
9	37.0
910+00	37.0
912	37.5
914	38.5
916	39.0
919	39.5
921	41.0
926	41.0
930+00	42.0

Hwy. Stations	Dist. between E's.
932+00	42.5
933+00	43.0
934+00	46.0
935+00	48.0
936+00	51.5
937+50	53.0
938+00	57.0
938+50	64.0

R/W NOTE
Between stations 823+00 and 939+91.7 the
R/W line is to be a line one half the distance
between the center lines of the G.N.Ry.Co. and
the Highway, as the said center lines are
shown on this plat.

STATE OF MONTANA
STATE HIGHWAY COMMISSION
PLAT SHOWING LAND
REQUIRED FOR RIGHT OF WAY
JEFFERSON COUNTY
SCALE 1" = 400' MAP COMPLETED
DESCRIPTIONS WRITTEN BY E.O.P. DATE 1-19-32
DESCRIPTIONS CHECKED BY T.P.J. DATE 1-23-32
APPROVED BY _____ PLANS DEPT.
APPROVED BY _____ R/W ENGINEER




DIST NO	STATE	FED AID PROJ. NO.	SHEET NO.	TOTAL SHEETS
1	MONT	242'D	3	6 1/2



JEFFERSON COUNTY
SCALE 1" = 400' 1-19-32

DIST NO	STATE	FED AID PROJ. NO.	SHEET NO	TOTAL SHEETS
1	MONT	242 D	3	6 1/2

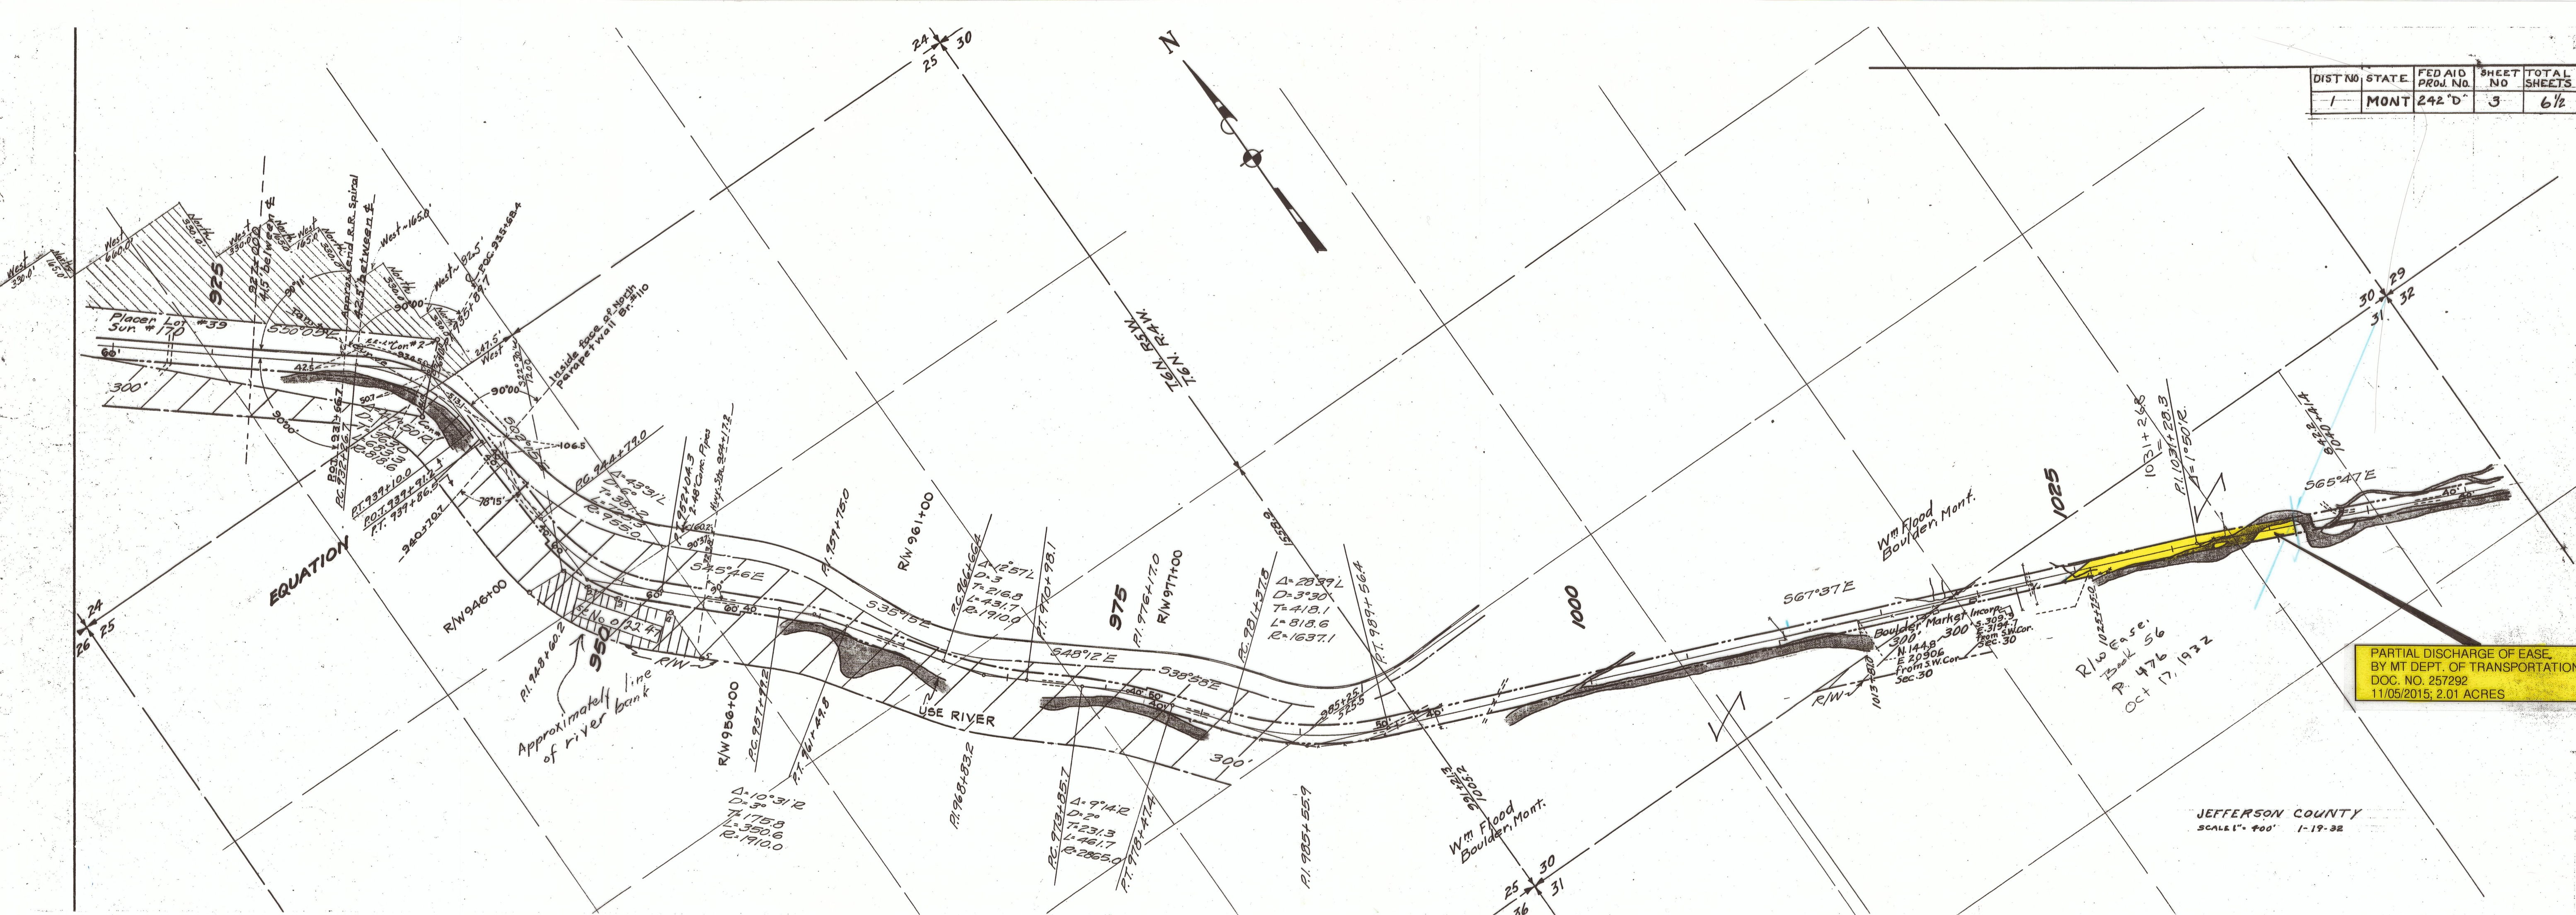

PARTIAL DISCHARGE OF EASE
BY MT DEPT. OF TRANSPORTATION
DOC. NO. 257292
11/05/2015; 2.01 ACRES

JEFFERSON COUNTY
SCALE 1" = 400' 1-19-32

DIST. No.	STATE	FED. AID PROJ. No.	SHEET No.	TOTAL SHEETS
1	MONT.	242 D	4	6 1/2



JEFFERSON COUNTY
SCALE 1" = 400' 1-19-32

BOULDER, MONTANA.

DIST. NO.	STATE	FED. AID. PROJ. NO.	SHEET NO.	TOTAL SHEETS
1	MONT.	242 D	5	6 1/2

