


PLANS
NOT
TO
SCALE

R/W COPY

FED. ROAD DIST. NO.	STATE	FED. AID PROJ. NO.	FISCAL YEAR	SHEET NO.	TOTAL SHEETS
1	MONT.	247-E		1	5

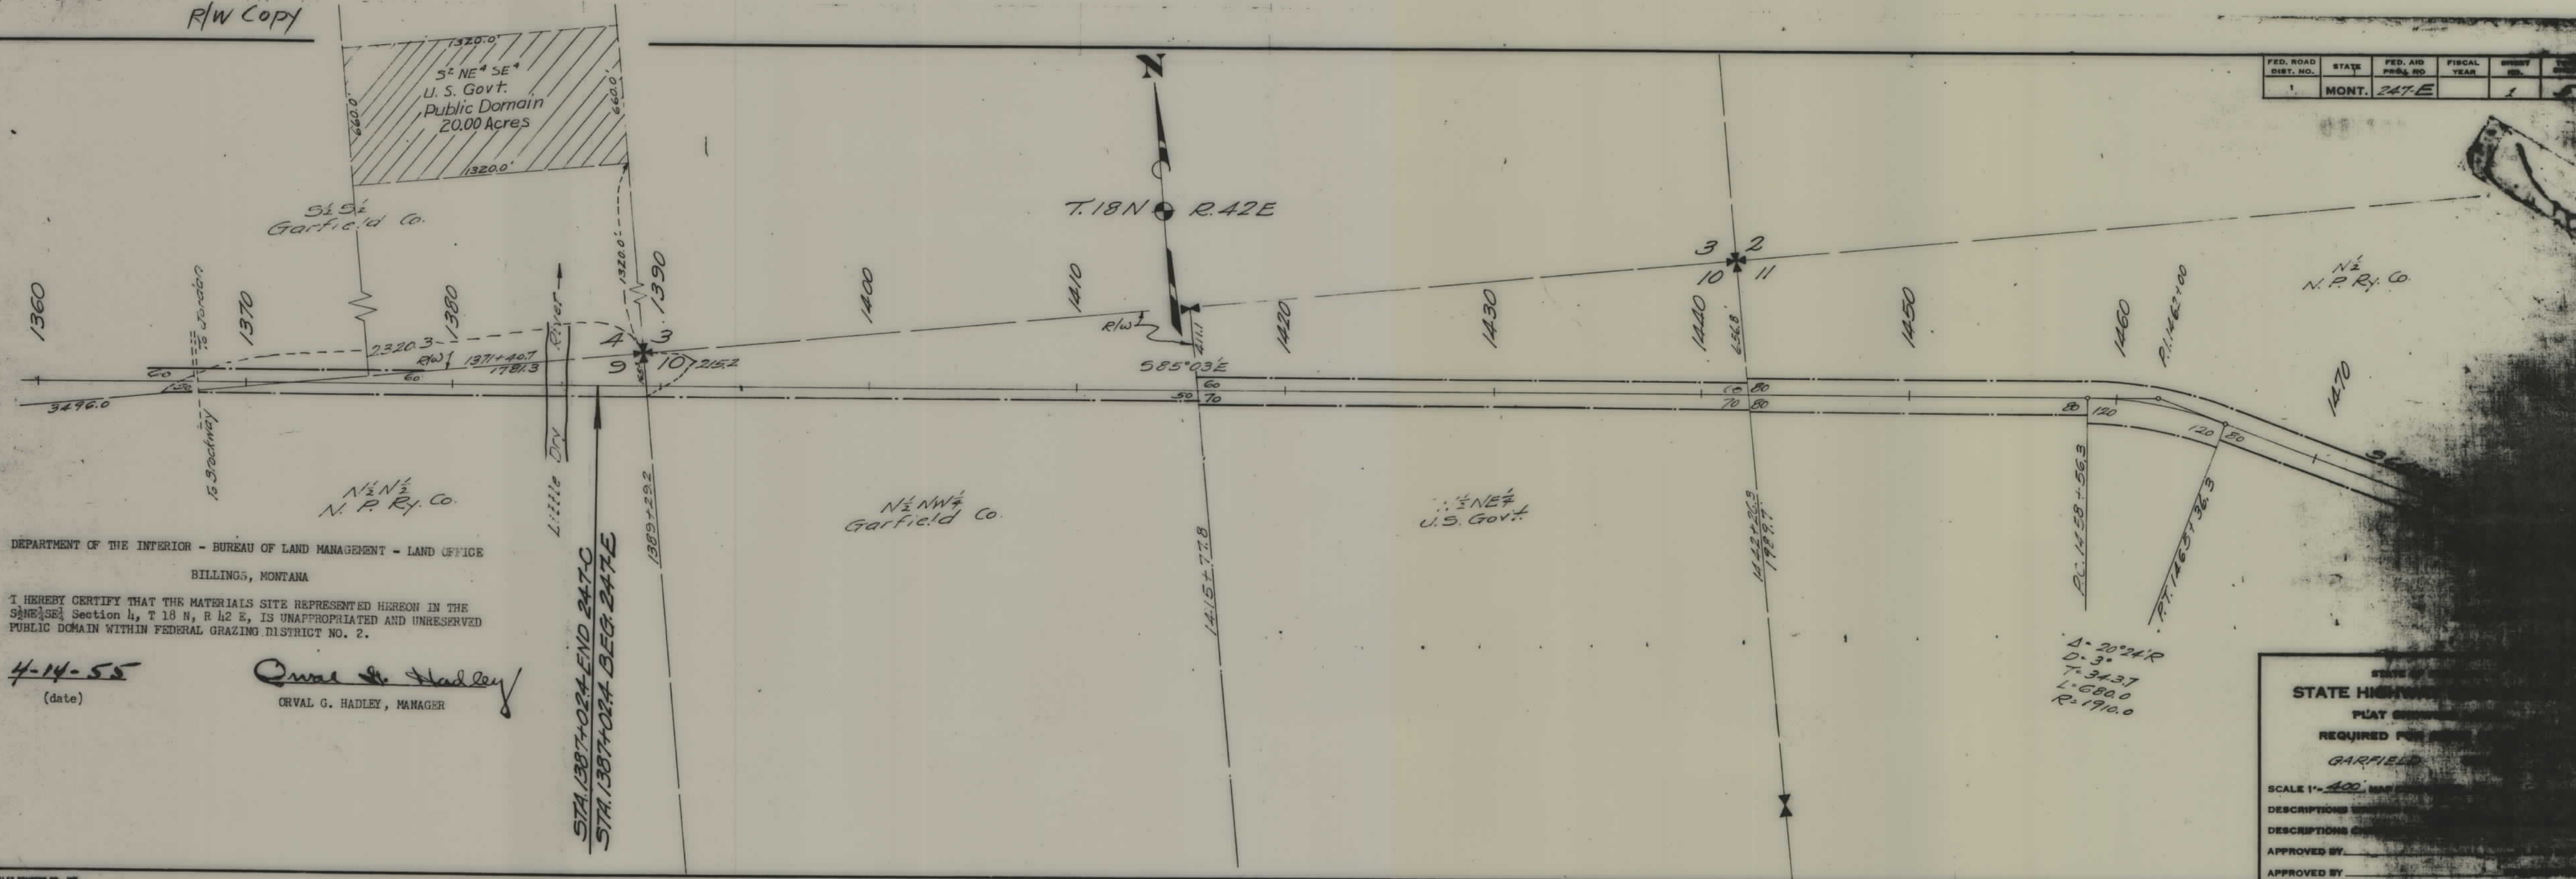

DEPARTMENT OF THE INTERIOR - BUREAU OF LAND MANAGEMENT - LAND OFFICE
BILLINGS, MONTANA

I HEREBY CERTIFY THAT THE MATERIALS SITE REPRESENTED HEREON IN THE S²NE⁴SE⁴ Section 4, T 18 N, R 42 E, IS UNAPPROPRIATED AND UNRESERVED PUBLIC DOMAIN WITHIN FEDERAL GRAZING DISTRICT NO. 2.

4-14-55
(date)

Orval G. Hadley
ORVAL G. HADLEY, MANAGER

STA 1387+02.4 END 247-C
STA 1387+02.4 BEG 247-E


STATE OF MONTANA
STATE HIGHWAY 247-E
PLAN SHEET 1 OF 5
REQUIRED FOR PROJECT
GARFIELD COUNTY

SCALE 1" = 400'

DESCRIPTIONS OF WORK
DESCRIPTIONS OF WORK

APPROVED BY _____
APPROVED BY _____

FED. ROAD DIST. NO.	STATE	FED. AID PROJ. NO.	FISCAL YEAR	SHEET NO.	TOTAL SHEETS
1	MONT.	247E		2	5

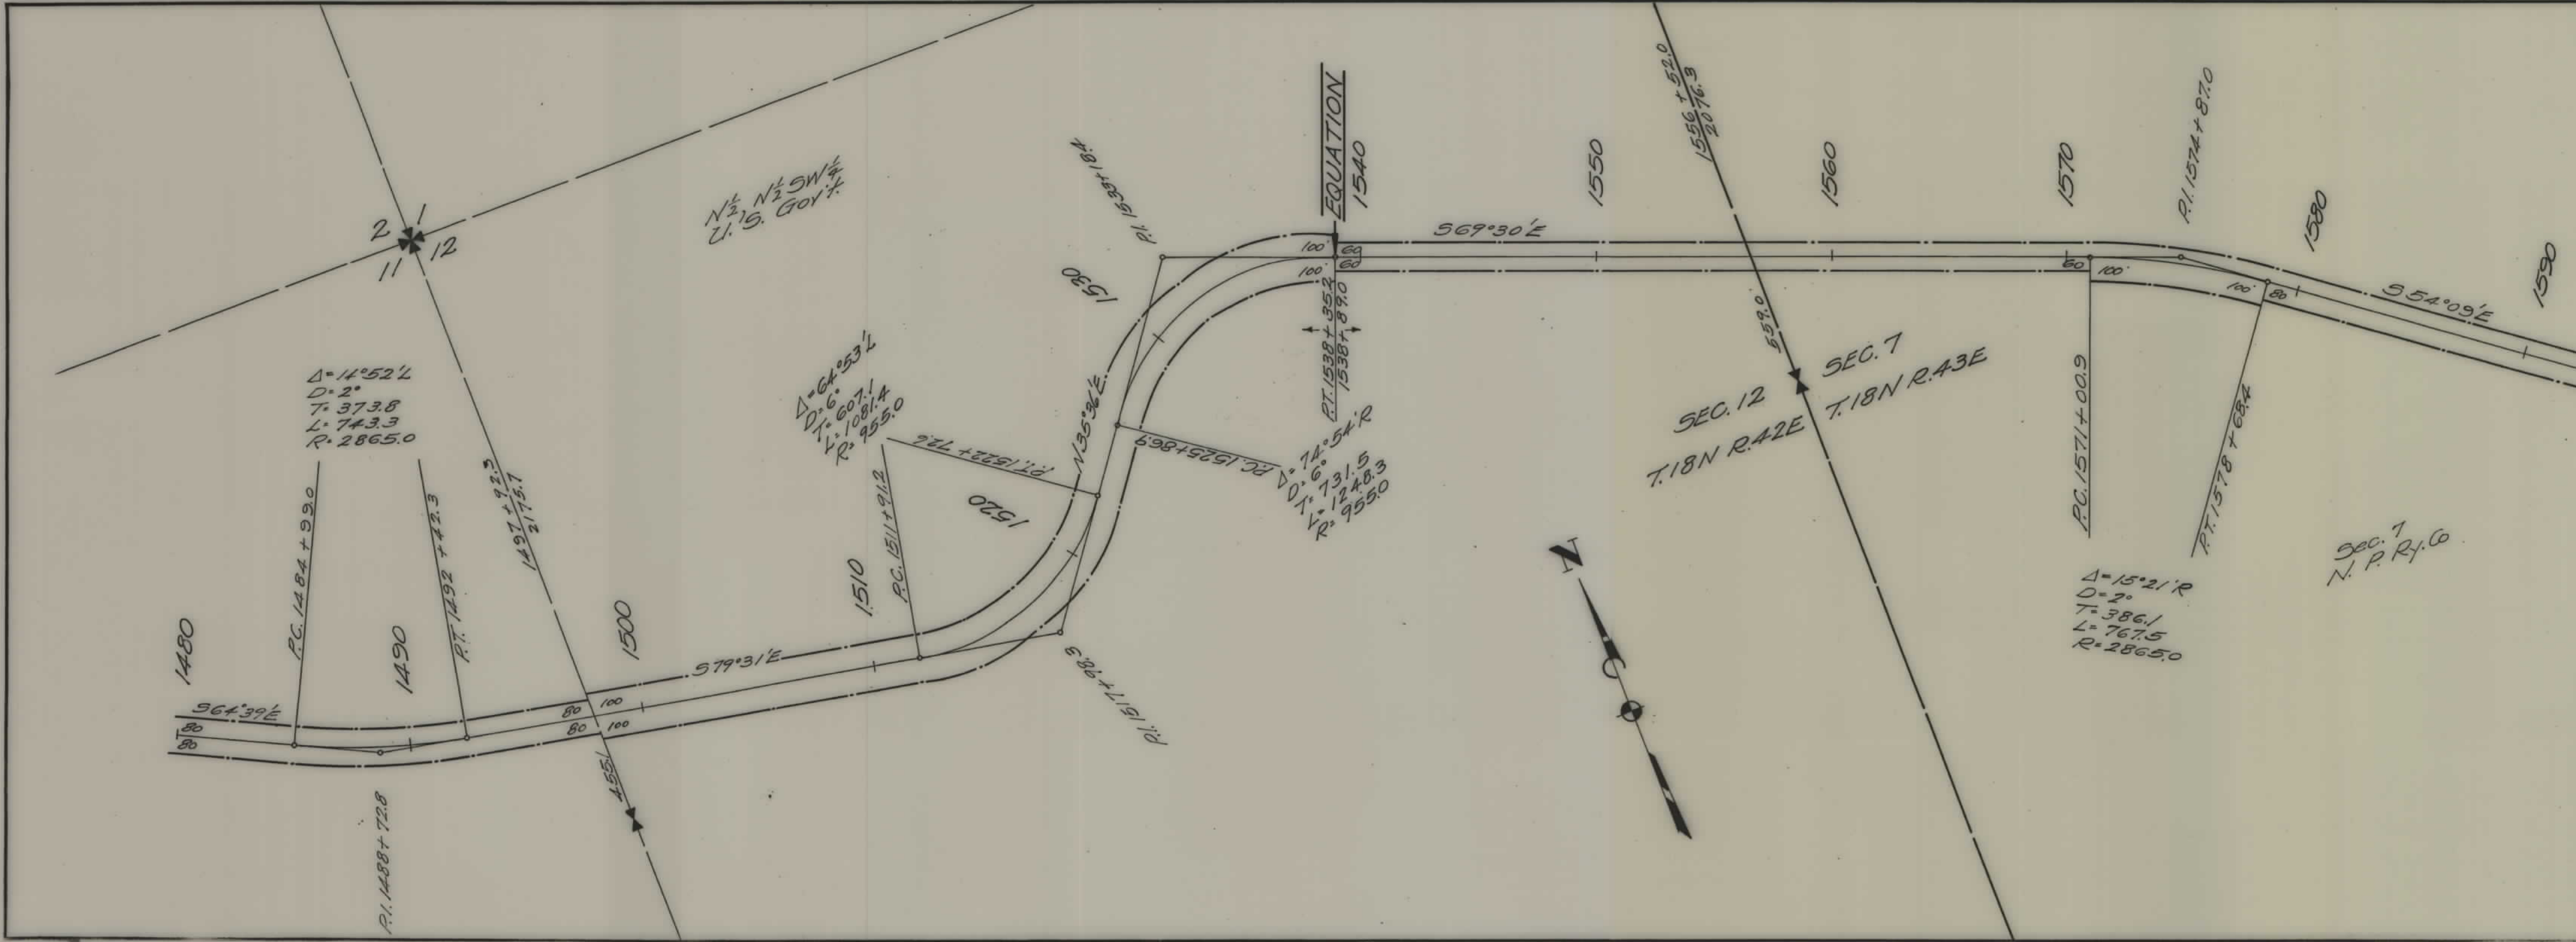


STATE OF MONTANA
 STATE HIGHWAY COMMISSION
 PLAT SHOWING LAND
 REQUIRED FOR RIGHT OF WAY
 GARFIELD COUNTY

SCALE 1"=400' MAP COMPLETED 6-16-36
 DESCRIPTIONS WRITTEN BY T.P.J. DATE 6-15-36
 DESCRIPTIONS CHECKED BY T.P.J. DATE 6-16-36

APPROVED BY _____ PLANS DEPT.
 APPROVED BY _____ R/W ENGINEER

FED. ROAD DIST. NO.	STATE	FED. AID PROJ. NO.	FISCAL YEAR	SHEET NO.	TOTAL SHEETS
1	MONT.	247-E		3	5

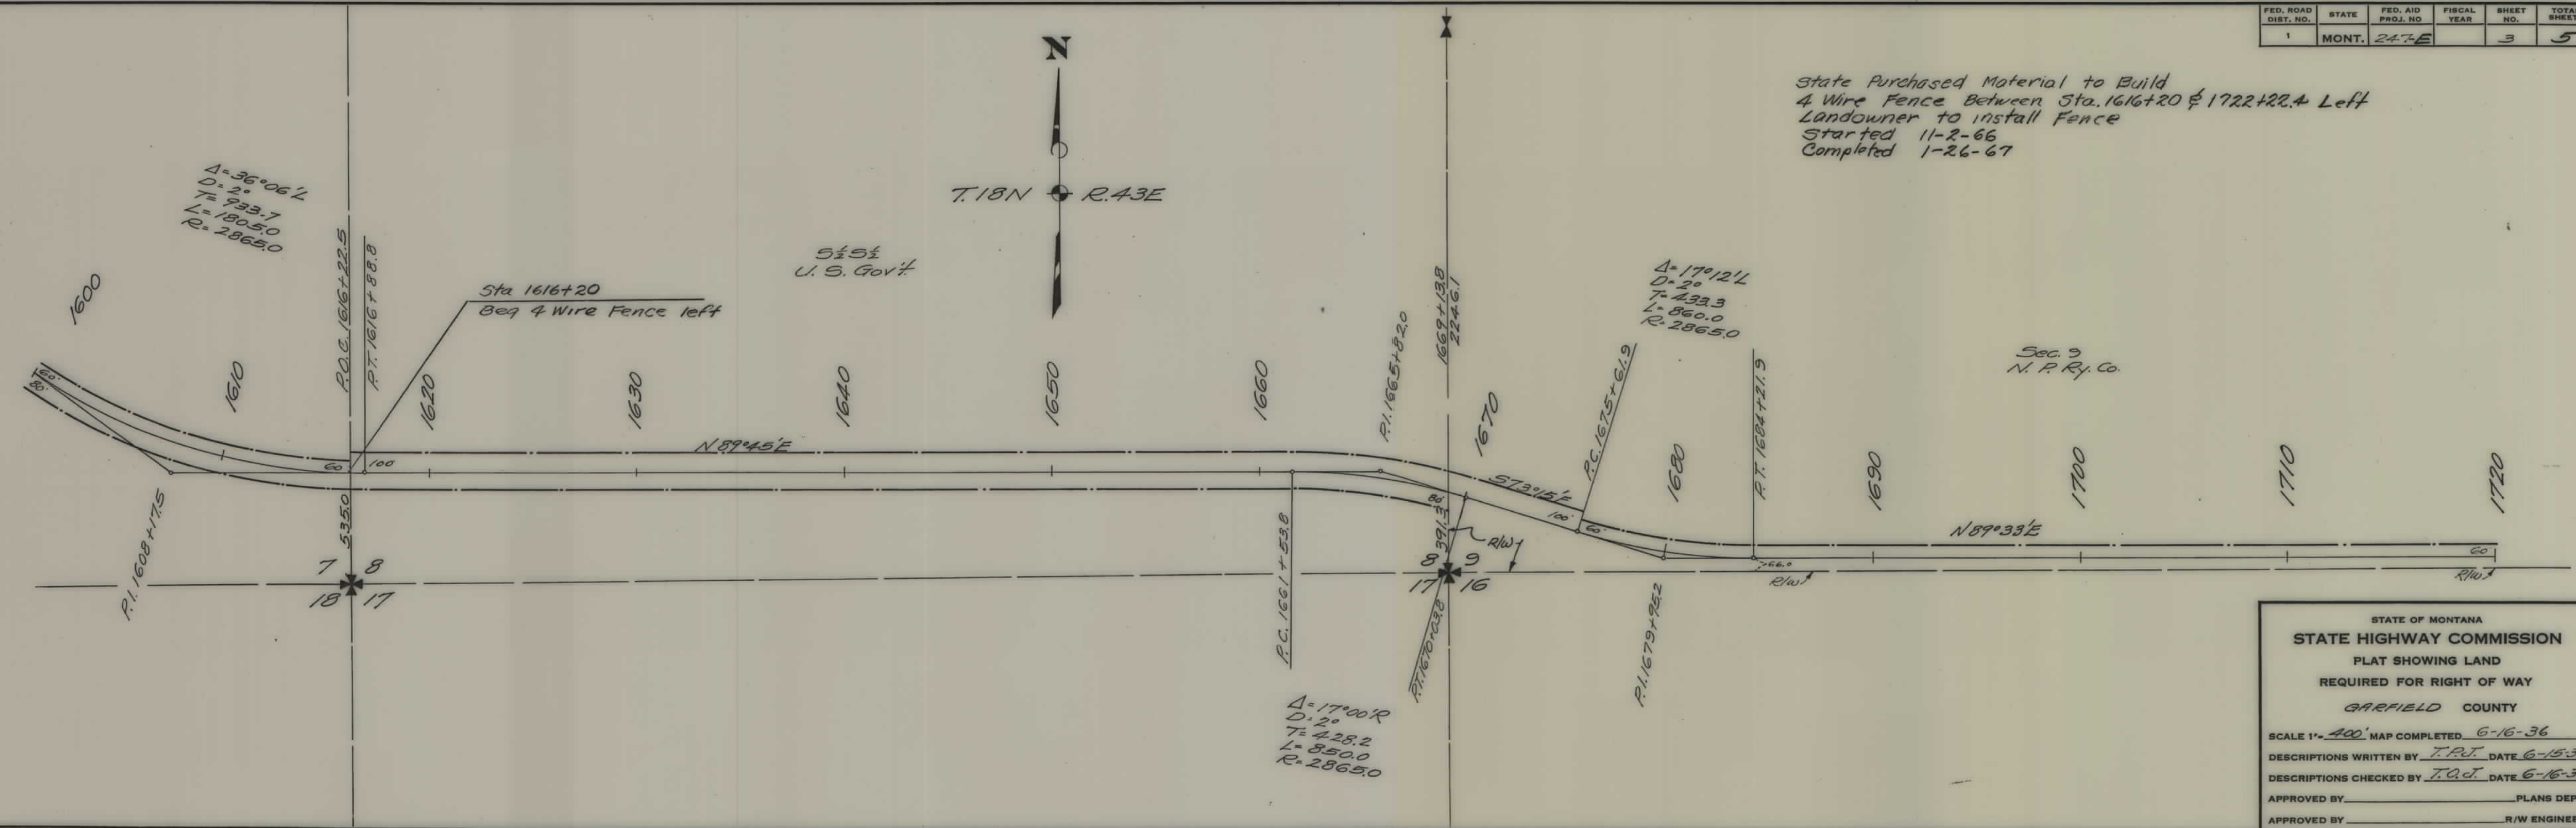

STATE OF MONTANA
STATE HIGHWAY COMMISSION
PLAT SHOWING LAND
REQUIRED FOR RIGHT OF WAY
GARFIELD COUNTY

SCALE 1" = 400' MAP COMPLETED 6-16-36
DESCRIPTIONS WRITTEN BY T.P.J. DATE 6-15-36
DESCRIPTIONS CHECKED BY T.O.J. DATE 6-16-36
APPROVED BY _____ PLANS DEPT.
APPROVED BY _____ R/W ENGINEER

