
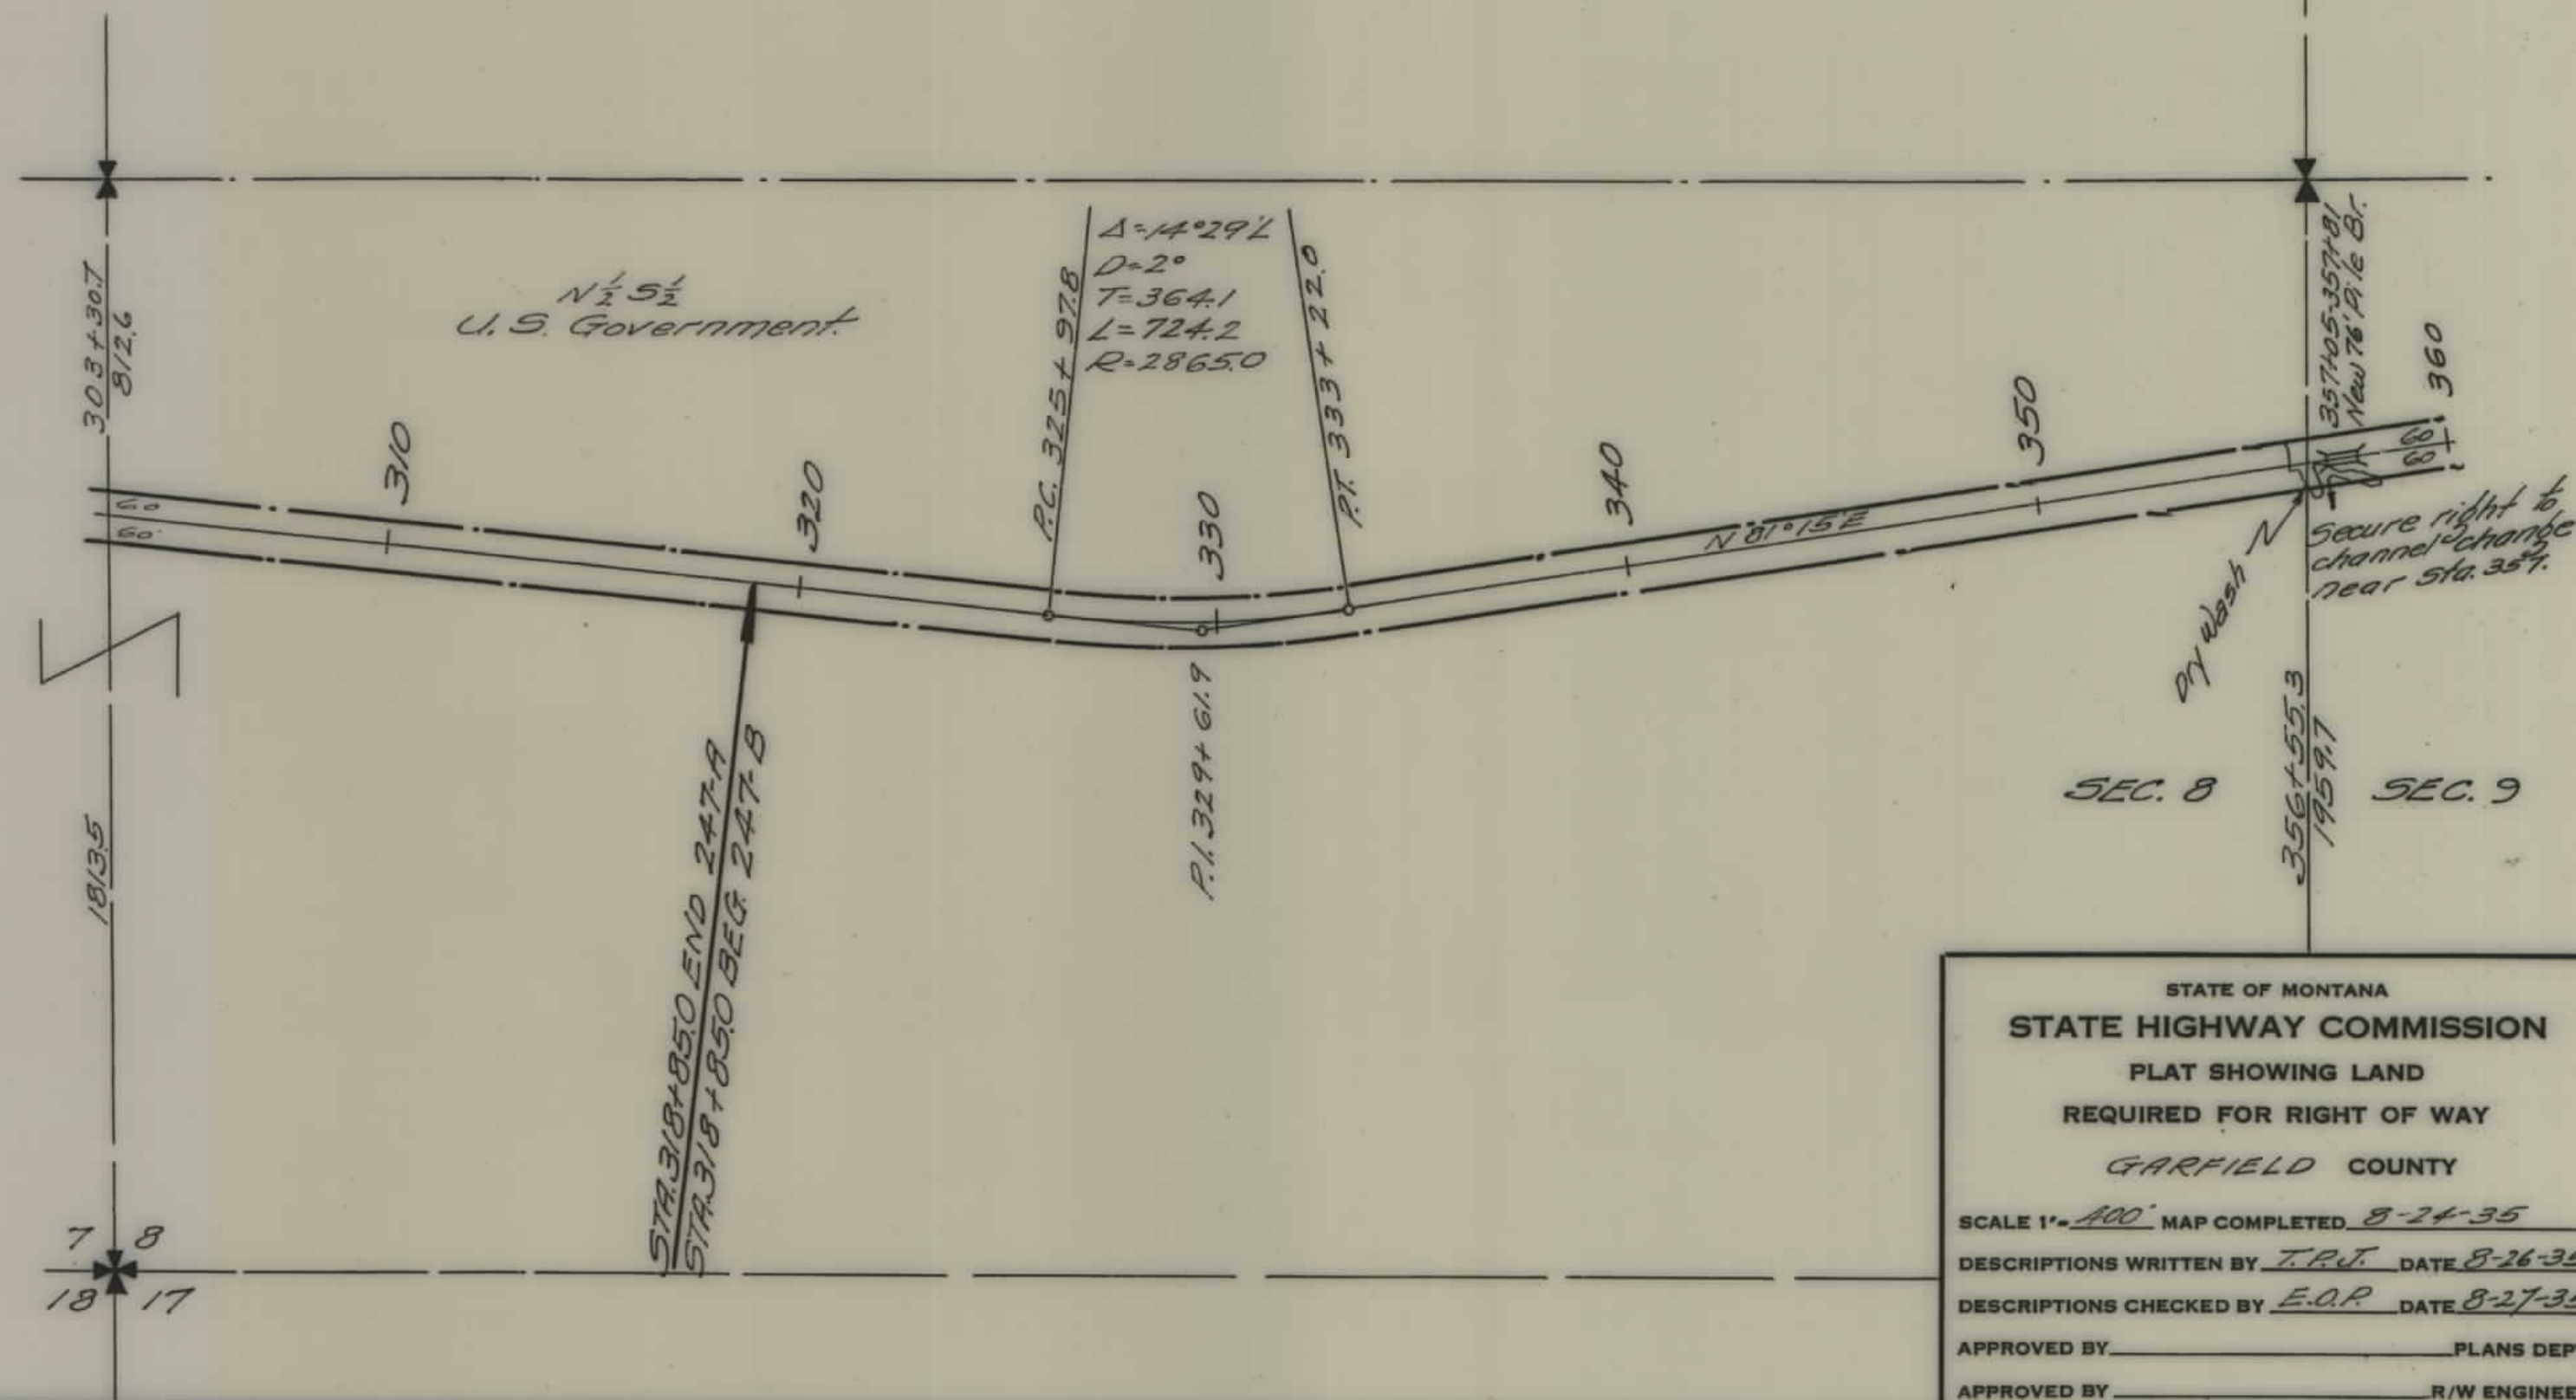


PLANS
NOT
TO
SCALE


FED. ROAD DIST. NO.	STATE	FED. AID PROJ. NO.	FISCAL YEAR	SHEET NO.	TOTAL SHEETS
1	MONT.	247-B		1	5

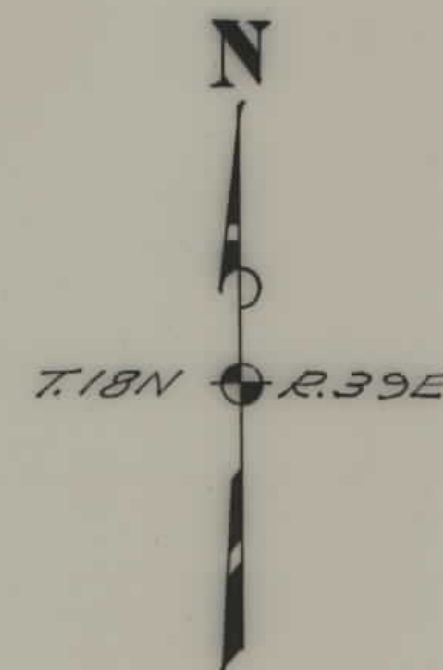

STATE OF MONTANA
STATE HIGHWAY COMMISSION
PLAT SHOWING LAND
REQUIRED FOR RIGHT OF WAY
GARFIELD COUNTY

SCALE 1"=400' MAP COMPLETED 8-24-35
DESCRIPTIONS WRITTEN BY T.R.T. DATE 8-26-35
DESCRIPTIONS CHECKED BY E.O.R. DATE 8-27-35
APPROVED BY _____ PLANS DEPT.
APPROVED BY _____ R/W ENGINEER

FED. ROAD DIST. NO.	STATE	FED. AID PROJ. NO.	FISCAL YEAR	SHEET NO.	TOTAL SHEETS
1	MONT.	247-B		2	5

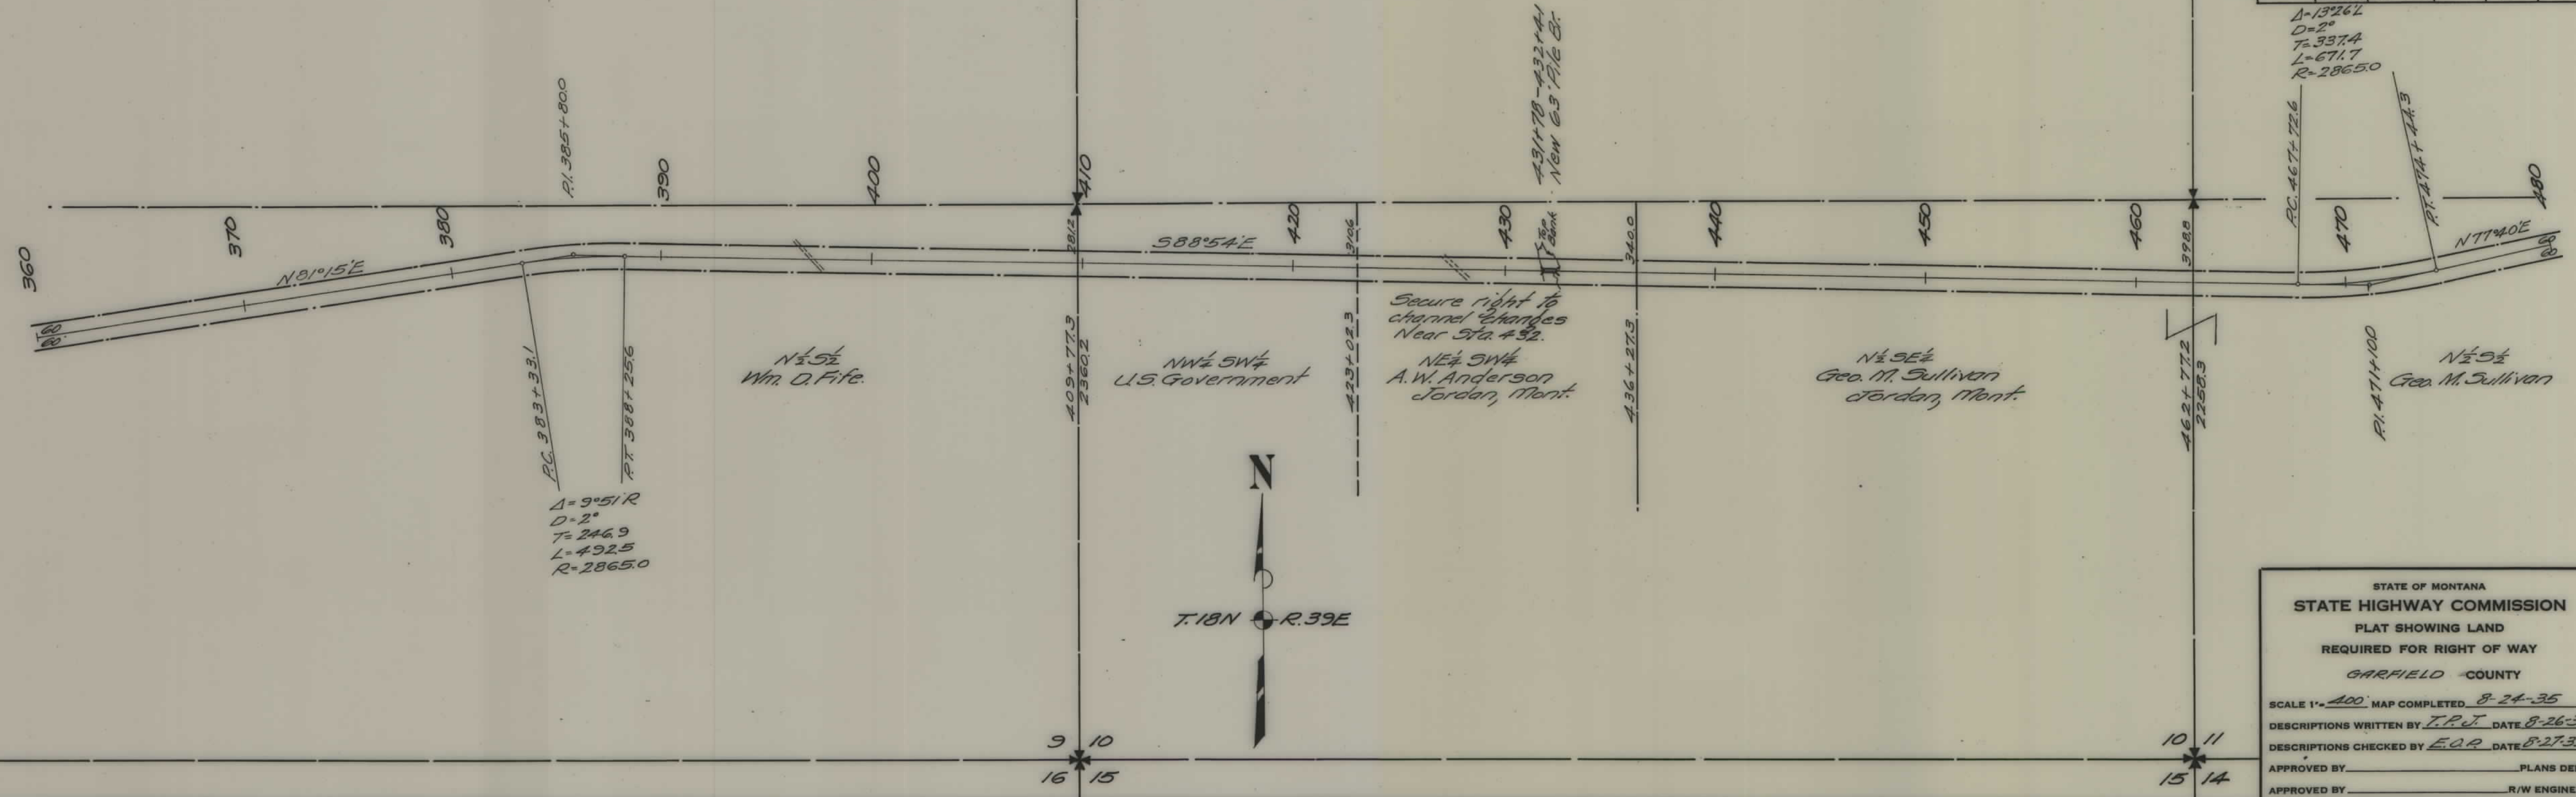


$\Delta=13^{\circ}26' L$
 $D=2^{\circ}$
 $T=337.4$
 $L=671.7$
 $R=2865.0$

$\Delta=9^{\circ}51' R$
 $D=2^{\circ}$
 $T=246.9$
 $L=492.5$
 $R=2865.0$

STATE OF MONTANA
 STATE HIGHWAY COMMISSION
 PLAT SHOWING LAND
 REQUIRED FOR RIGHT OF WAY
 GARFIELD COUNTY
 SCALE 1"=400' MAP COMPLETED 8-24-35
 DESCRIPTIONS WRITTEN BY T.P.J. DATE 8-26-35
 DESCRIPTIONS CHECKED BY E.O.R. DATE 8-27-35
 APPROVED BY _____ PLANS DEPT.
 APPROVED BY _____ R/W ENGINEER

FED. ROAD DIST. NO.	STATE	FED. AID PROJ. NO.	FISCAL YEAR	SHEET NO.	TOTAL SHEET
1	MONT.	247-B		3	5

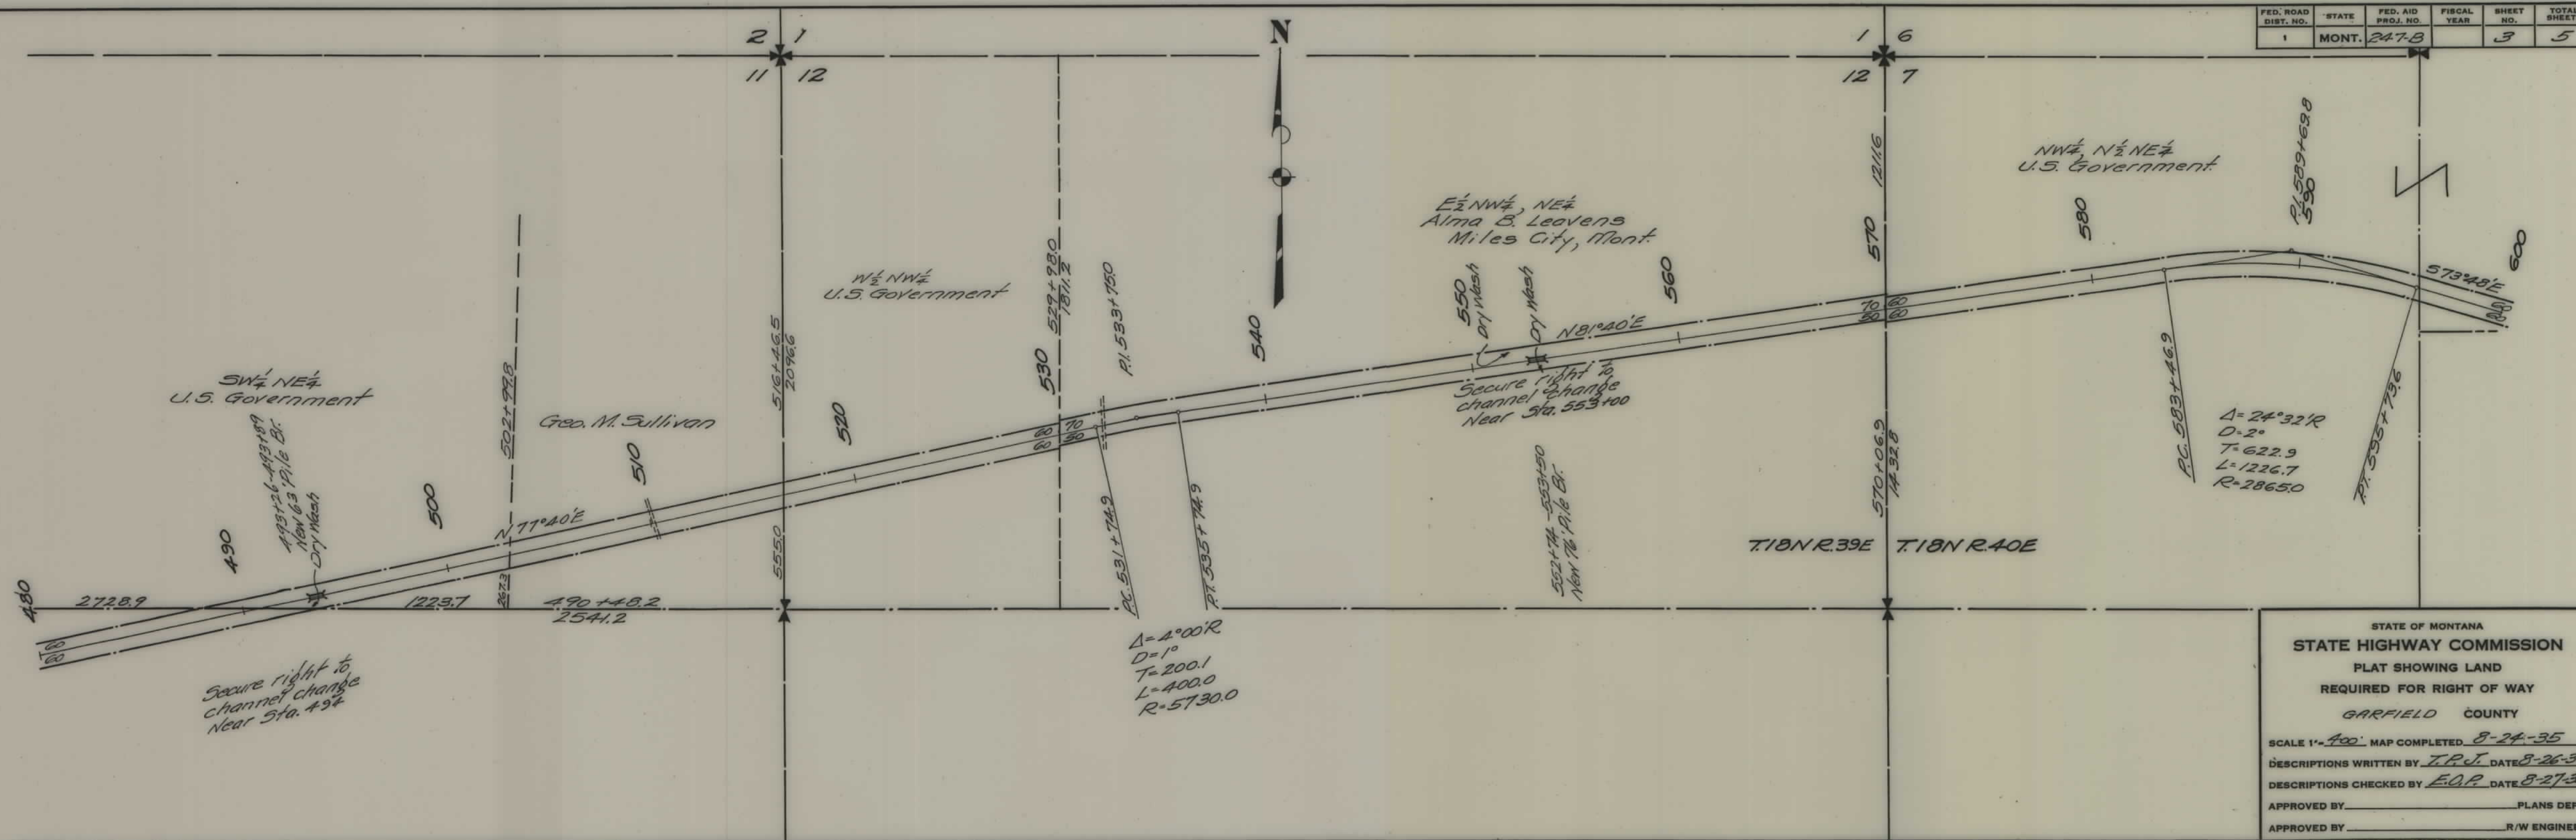

FED. ROAD DIST. NO.	STATE	FED. AID PROJ. NO.	FISCAL YEAR	SHEET NO.	TOTAL SHEETS
1	MONT.	247-B		4	5

