


PLANS
NOT
TO
SCALE


FED. ROAD DIST. NO.	STATE	FED. AID PROJ. NO.	R/W NO.	SHEET NO.	TOTAL SHEETS
8	MONT.	F-249(8) (10)	1249-08	1	8

F-249(8) P.E. & R/W
F-249(10) CONSTRUCTION

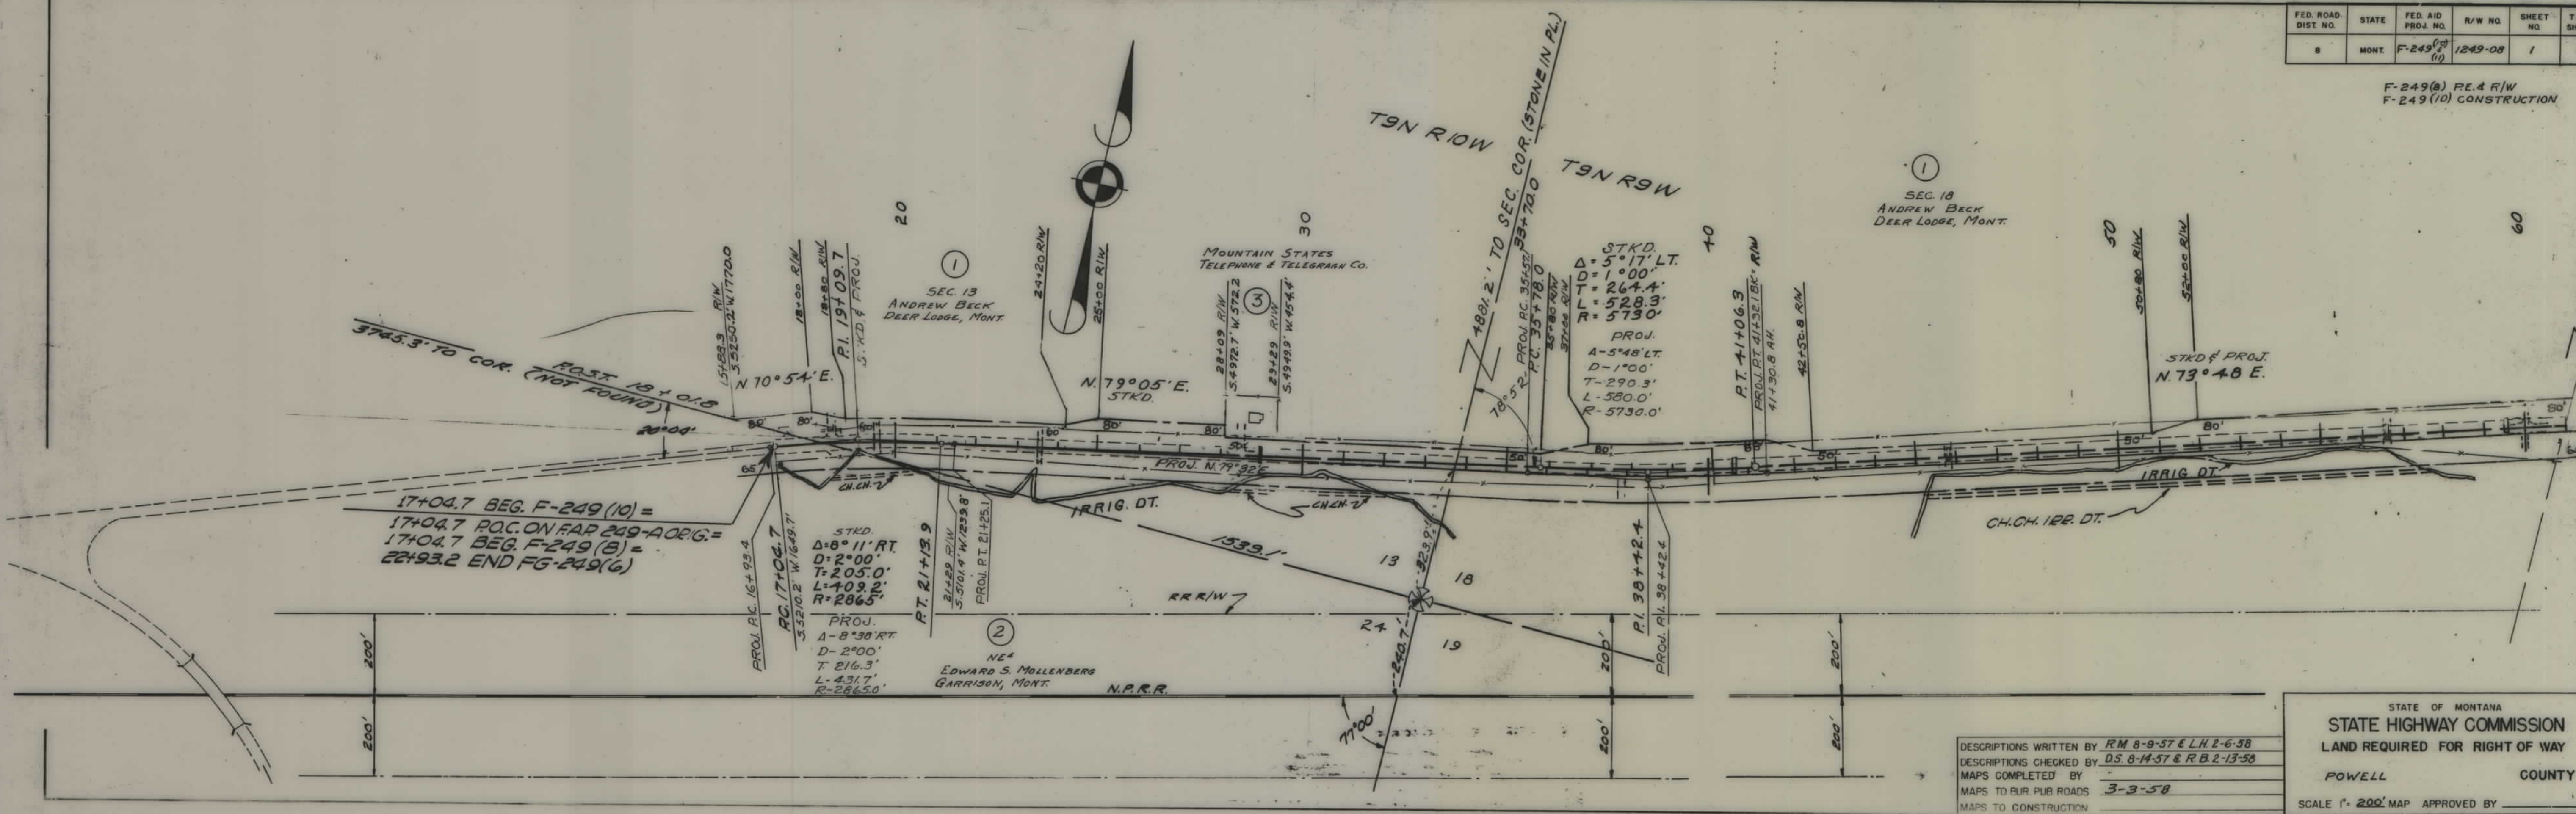

DESCRIPTIONS WRITTEN BY RM 8-9-57 & LH 2-6-58
 DESCRIPTIONS CHECKED BY DS 8-14-57 & RB 2-13-58
 MAPS COMPLETED BY
 MAPS TO R/R PUB. ROADS 3-3-58
 MAPS TO CONSTRUCTION

STATE OF MONTANA
 STATE HIGHWAY COMMISSION
 LAND REQUIRED FOR RIGHT OF WAY
 POWELL COUNTY
 SCALE 1" = 200' MAP APPROVED BY

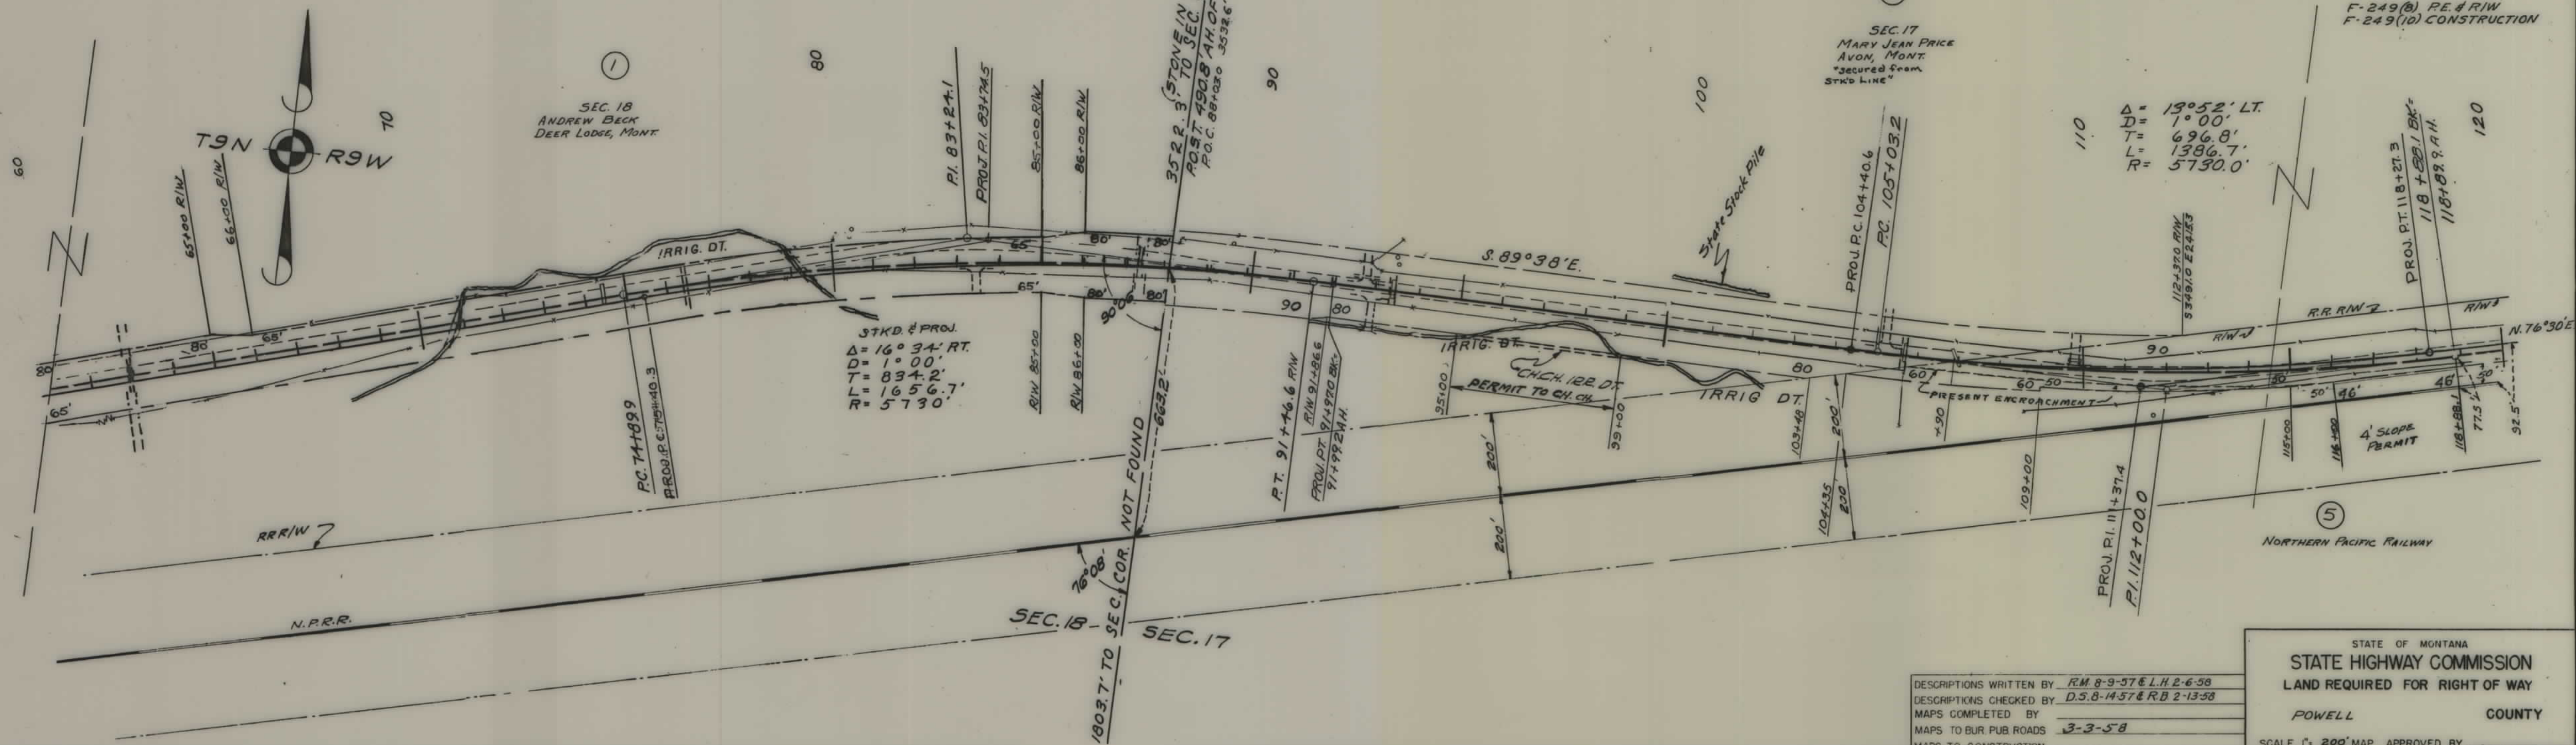

FED. ROAD DIST. NO.	STATE	FED. AID PROJ. NO.	R/W NO.	SHEET NO.	TOTAL SHEETS
8	MONT.	F-249(10)	1249-08	2	8

F-249(8) RE. # R/W
F-249(10) CONSTRUCTION

Δ = 19° 52' LT.
D = 1° 00'
T = 696.8'
L = 1386.7'
R = 5730.0'

DESCRIPTIONS WRITTEN BY R.M. 8-9-57 & L.H. 2-6-58
DESCRIPTIONS CHECKED BY D.S. 8-14-57 & R.B. 2-13-58
MAPS COMPLETED BY
MAPS TO BUR. PUB. ROADS 3-3-58
MAPS TO CONSTRUCTION

STATE OF MONTANA
STATE HIGHWAY COMMISSION
LAND REQUIRED FOR RIGHT OF WAY
POWELL COUNTY
SCALE 1" = 200' MAP APPROVED BY

170

180

190

200

210

220

(6A)
NE 1/4
ANDREW BECK
DEER LODGE, MONT.

(6B)
NW 1/4 NW 1/4
CONRAD MARTINZ ET UX
GARRISON, MONT.

(161)
NE 1/4 NW 1/4
ANDREW BECK
DEER LODGE, MONT.

T. 9 N.

R. 9 W.

F-249(8) RE. & R/W
F-249(10) CONSTRUCTION

FED. ROAD DIST. NO.	STATE	FED. AID PROJ. NO.	R/W NO.	SHEET NO.	TOTAL SHEETS
8	MONT.	F-249(10)	1249-08	4	8

PROJ.
 $\Delta = 24^{\circ}00' \text{ Lt.}$
 $D = 1^{\circ}15'$
 $T = 974.4'$
 $L = 1920.0'$
 $R = 4584.0'$
F-249(15)
RE-CONST. PROJ.
 $\Delta = 22^{\circ}37'18" \text{ Lt.}$
 $D = 1^{\circ}30'$
 $T = 764.1'$
 $L = 1508.1'$
 $R = 3820.0'$

RE-CONST. P.O.C. 223+28.8
S. 3179.4' W. 5747.8'
P.T. 226+16.6
P.T. 226+16.6
RE-CONST.

229+68.2 B.K.
229+73.0 A.H.
230+00.0 R/W

231+132


STKD. & PROJ.
 $\Delta = 24^{\circ}36' \text{ Rt.}$
 $D = 2^{\circ}00'$
 $T = 624.7'$
 $L = 1230.0'$
 $R = 2865.0'$

F-249(13)
RE-CONST. PROJ.
 $\Delta = 24^{\circ}15' \text{ Rt.}$
 $D = 2^{\circ}00'$
 $T = 615.5'$
 $L = 1212.5'$
 $R = 2865.0'$

200+02.0 BEG. F-249(13) =
200+02.0 END F-249(10) PROP.
200+00.0 R.O.T. F-249(8) PER R/W
200+76.0 P.O.T. F-249-A

R/W REVISED 2-19-60
DESCRIPTIONS WRITTEN BY R.M. 8-9-57 E.L.H. 2-6-58
DESCRIPTIONS CHECKED BY D.S. 8-14-57 E.R.B. 2-13-58
MAPS COMPLETED BY
MAPS TO BUR. PUB. ROADS 3-3-58
MAPS TO CONSTRUCTION

STATE OF MONTANA
STATE HIGHWAY COMMISSION
LAND REQUIRED FOR RIGHT OF WAY
POWELL COUNTY
SCALE 1" = 200' MAP APPROVED BY

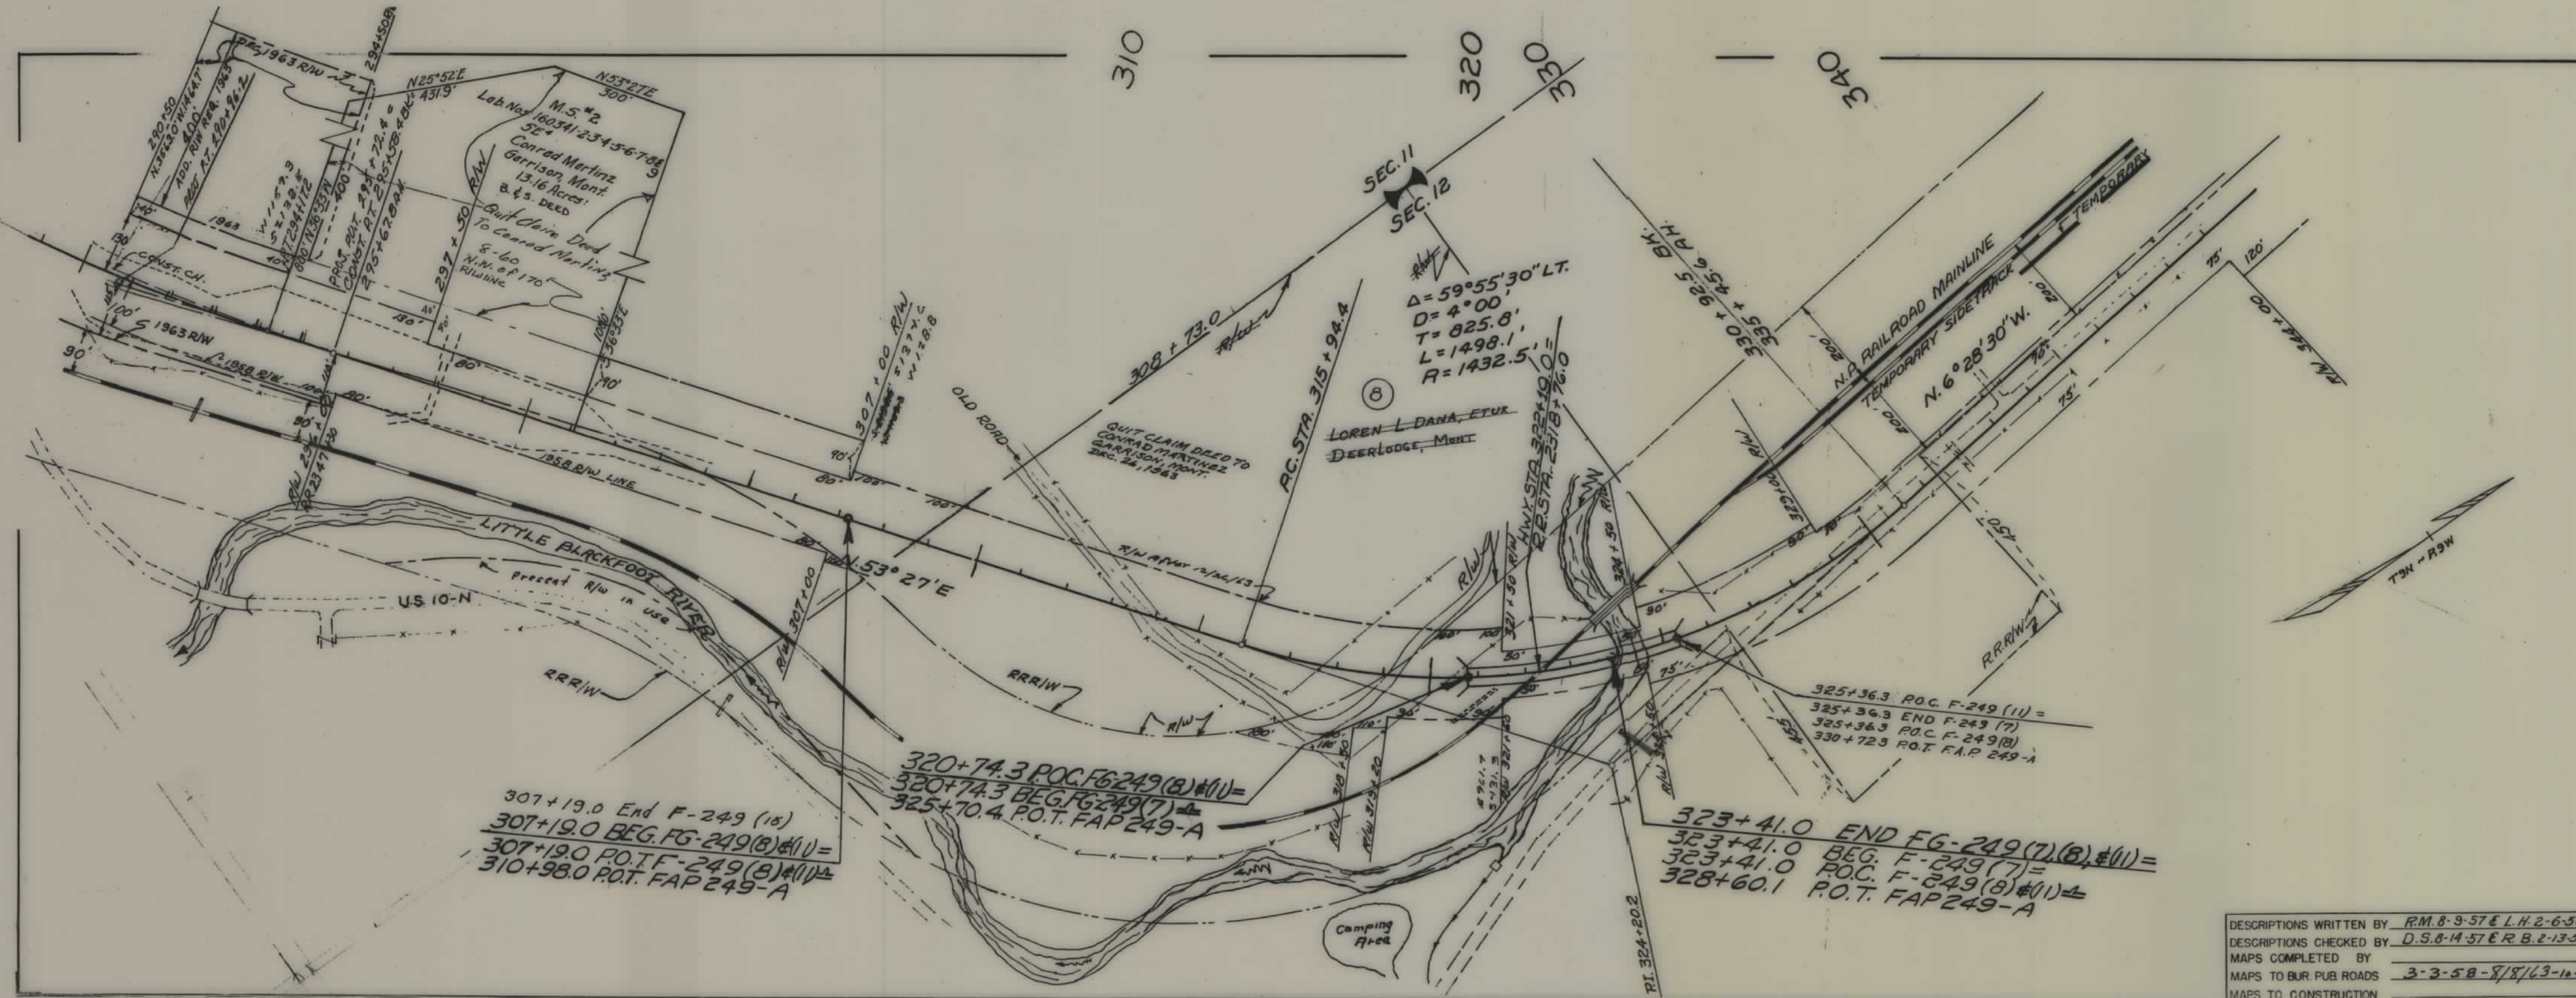

FED. ROAD DIST. NO.	STATE	FED. AID PROJ. NO.	R/W NO.	SHEET NO.	TOTAL SHEETS
8	MONT.	F-249(10)	1249-08	6	8

F-249(10) - RE & R/W
 F-249(7) - BRIDGE & OVERPASS - CONST.
 F-249(8) - CONST.
 F-249(11) - CONST.

307+19.0 End F-249 (10)
 307+19.0 BEG. FG-249(8) & (11)
 307+19.0 P.O.T. F-249(8) & (11)
 310+98.0 P.O.T. FAP 249-A

320+74.3 P.O.C. F-249(8) & (11)
 320+74.3 BEG. FG-249(7)
 325+70.4 P.O.T. FAP 249-A

323+41.0 END FG-249(7)(8) & (11)
 323+41.0 BEG. F-249(7)
 323+41.0 P.O.C. F-249(8) & (11)
 328+60.1 P.O.T. FAP 249-A

DESCRIPTIONS WRITTEN BY R.M. 8-9-57 & L.H. 2-6-58
 DESCRIPTIONS CHECKED BY D.S. 8-14-57 & R.B. 2-13-58
 MAPS COMPLETED BY
 MAPS TO BUR. PUB. ROADS 3-3-58-8/8/63-10-15-63
 MAPS TO CONSTRUCTION

STATE OF MONTANA
 STATE HIGHWAY COMMISSION
 LAND REQUIRED FOR RIGHT OF WAY
 POWELL COUNTY
 SCALE 1" = 200' MAP APPROVED BY



F-249(8) - P.E. & R/W
F-249(11) - CONSTRUCTION
(2)(7)

NOTE:
401+95.2 to 408+00
RIW SECURED UNDER F-249(9)

408+00.0 END F-249(11)=
375+00.0 BEG F-249(9)=
375+00.0 P.O.T. F-249(8)=
415+22.4 P.O.T. FAP249-A

DESCRIPTIONS WRITTEN BY R.M. 8-9-57#L.H. 2-6-58
 DESCRIPTIONS CHECKED BY D.S. 8-14-57, R.B. 2-13-58
 MAPS COMPLETED BY _____
 MAPS TO BUR. PUB. ROAD 3-3-58
 MAPS TO CONSTRUCTION _____

STATE OF MONTANA
STATE HIGHWAY COMMISSION
LAND REQUIRED FOR RIGHT OF WAY
POWELL COUNTY
SCALE 1" = 200' MAP APPROVED BY _____