


PLANS
NOT
TO
SCALE

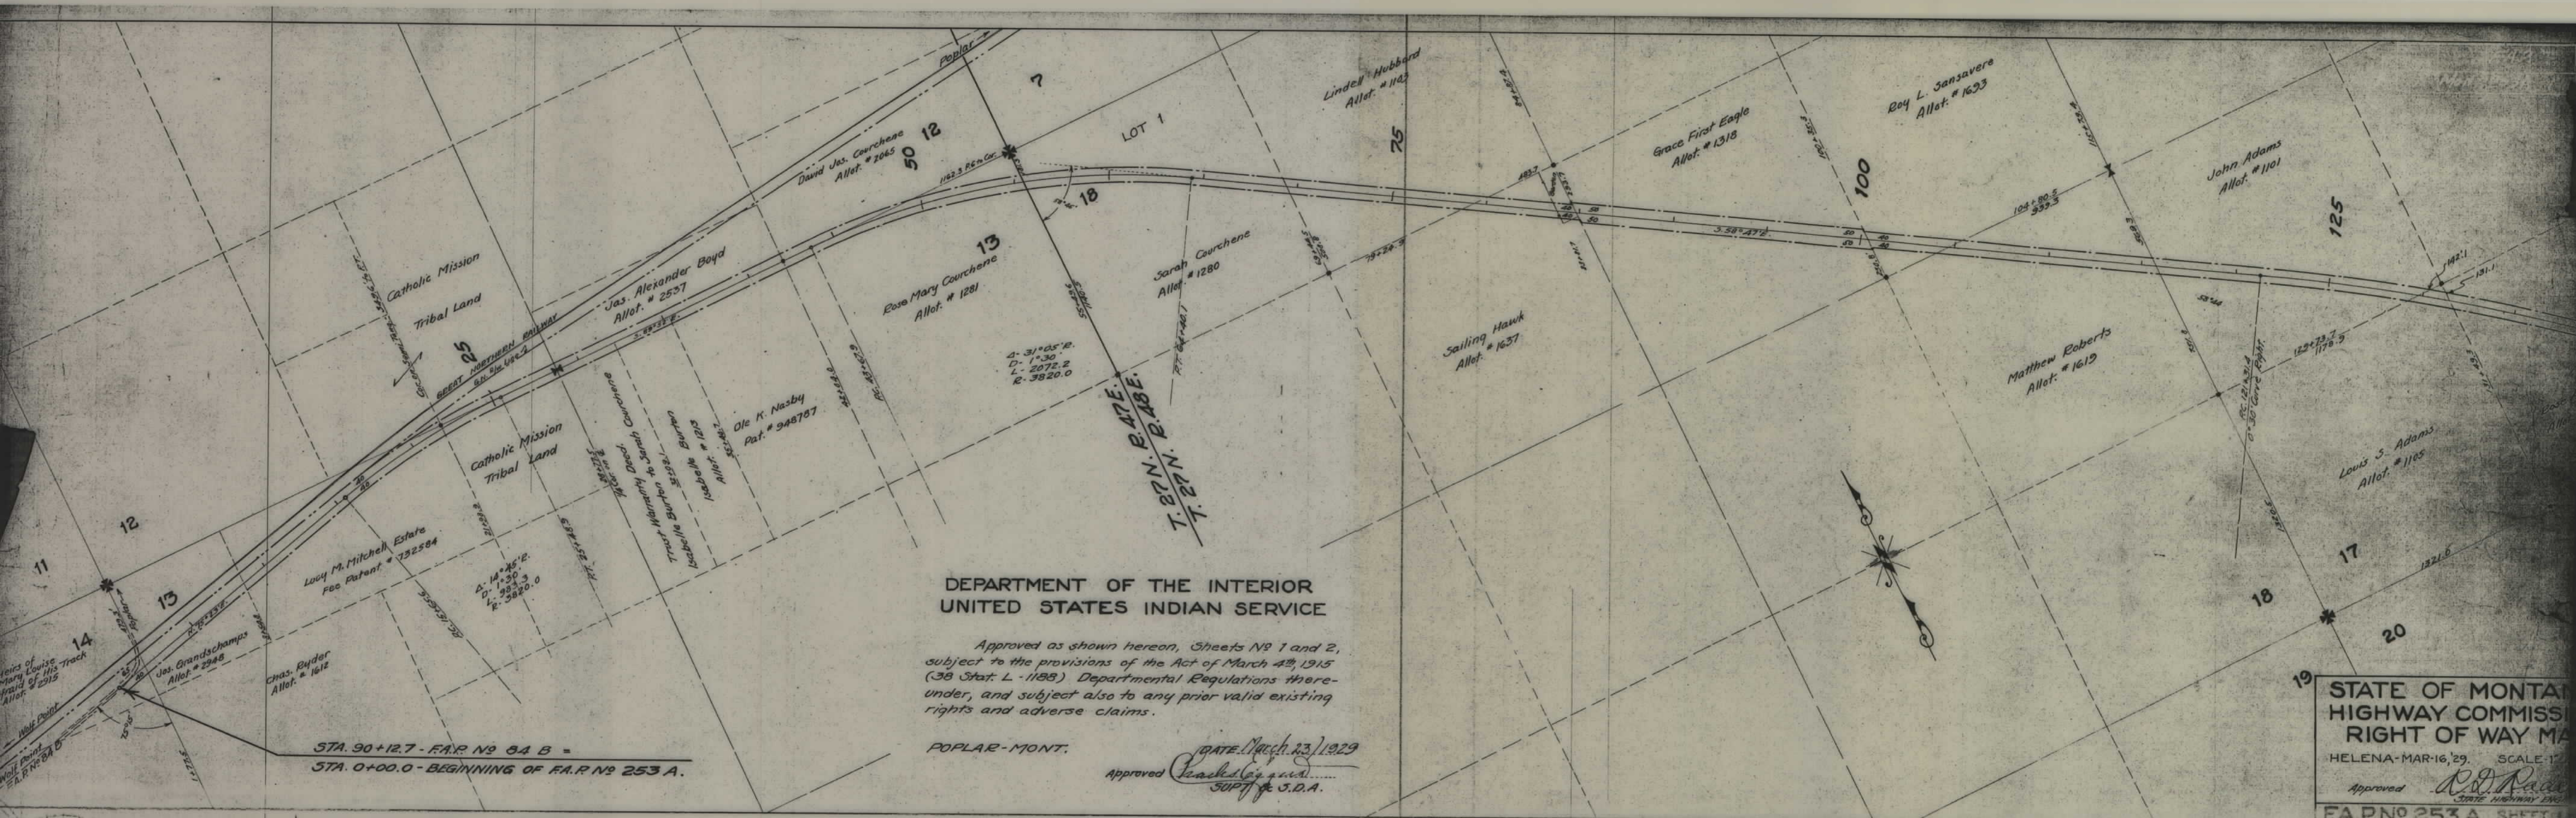

DEPARTMENT OF THE INTERIOR
UNITED STATES INDIAN SERVICE

Approved as shown hereon, Sheets No 1 and 2,
subject to the provisions of the Act of March 4th, 1915
(38 Stat. L. 1188) Departmental Regulations there-
under, and subject also to any prior valid existing
rights and adverse claims.

POPLAR-MONT.

DATE March 23, 1929
Approved Charles J. ...
Supt. of I.D.A.

STA. 90+12.7 - F.A.R. No 84 B =
STA. 0+00.0 - BEGINNING OF F.A.R. No 253 A.

STATE OF MONTANA
HIGHWAY COMMISSION
RIGHT OF WAY MAP
HELENA-MAR-16-'29. SCALE 1"=40'
Approved R.D. ...
STATE HIGHWAY ENGINEER
F.A.R. No 253 A SHEET 1

