


PLANS
NOT
TO
SCALE

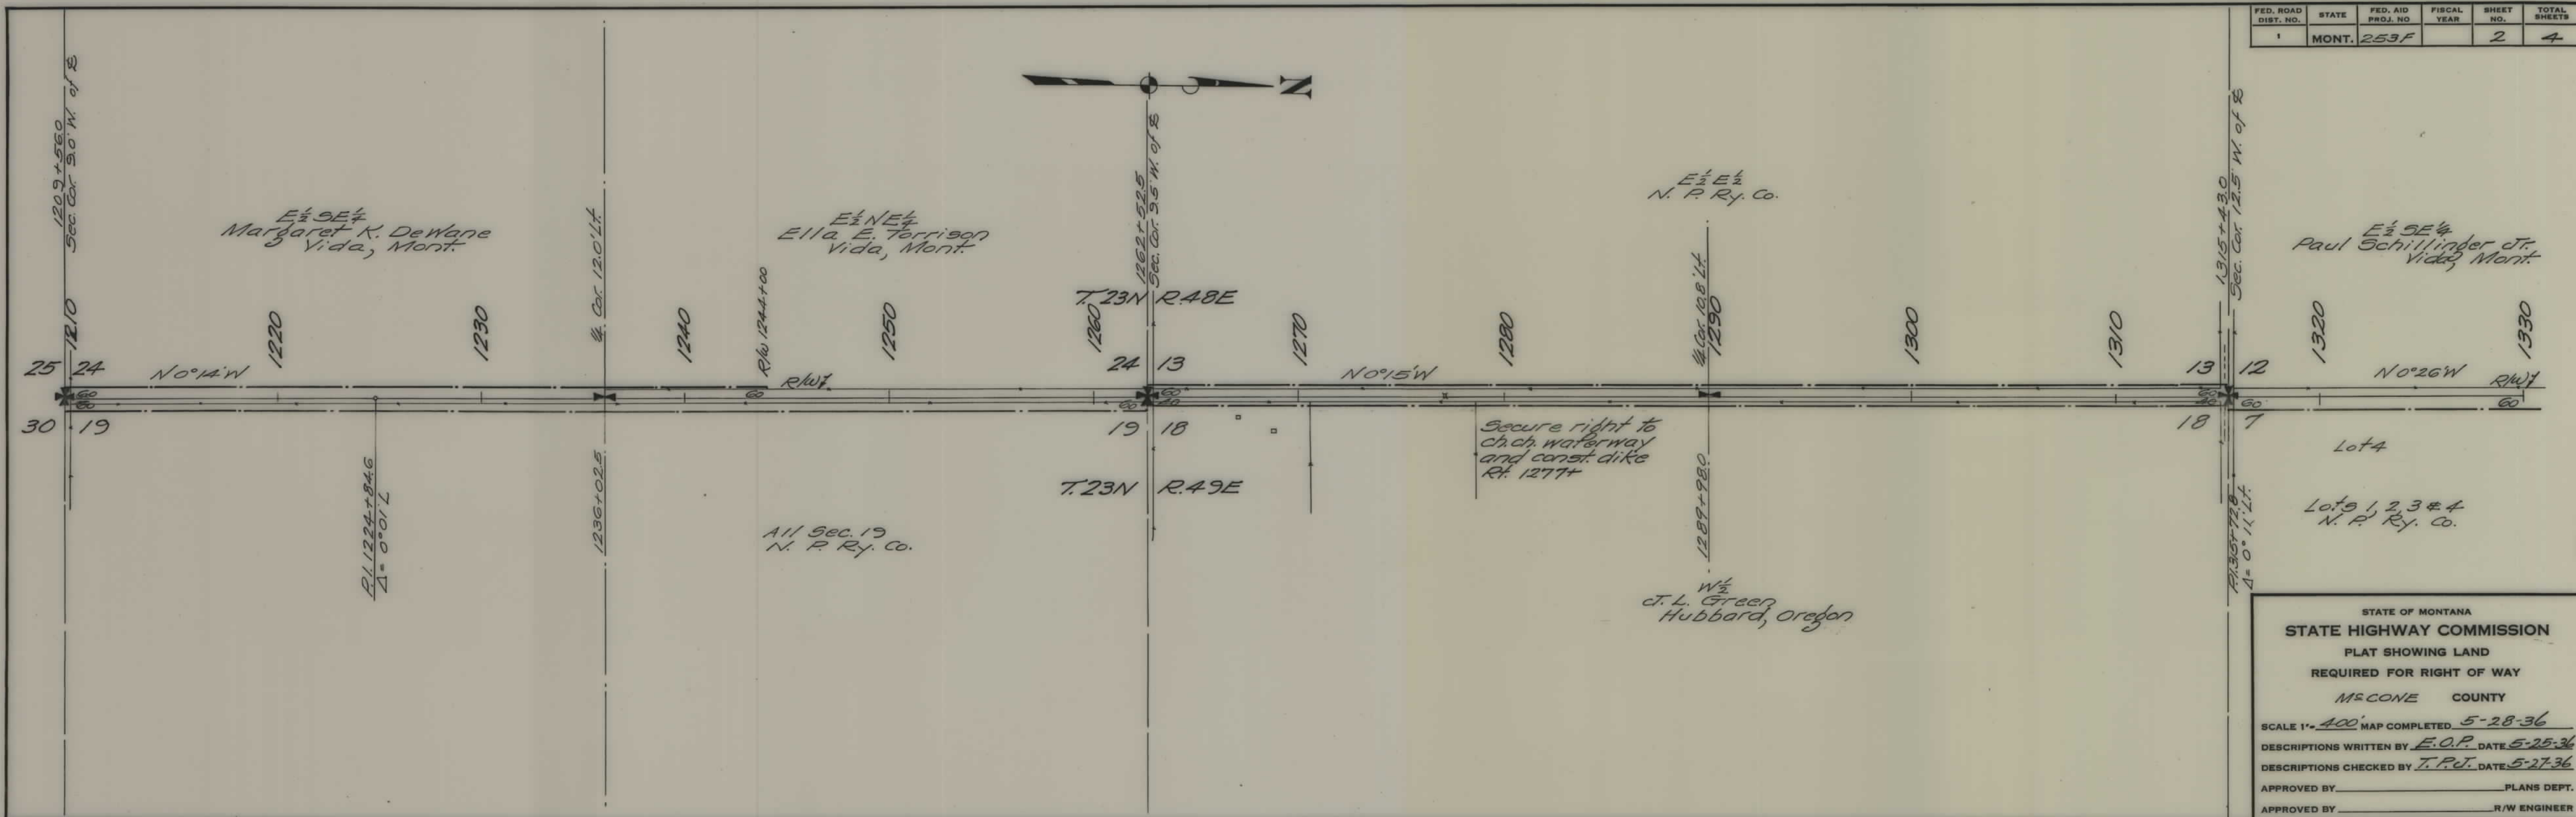


STATE OF MONTANA
STATE HIGHWAY COMMISSION
 PLAT SHOWING LAND
 REQUIRED FOR RIGHT OF WAY
 M^CONE COUNTY

SCALE 1" = 400' MAP COMPLETED 5-28-36
 DESCRIPTIONS WRITTEN BY E.O.P. DATE 5-25-36
 DESCRIPTIONS CHECKED BY T.P.J. DATE 5-27-36

APPROVED BY _____ PLANS DEPT.
 APPROVED BY _____ R/W ENGINEER


FED. ROAD DIST. NO.	STATE	FED. AID PROJ. NO.	FISCAL YEAR	SHEET NO.	TOTAL SHEETS
1	MONT.	253F		3	4

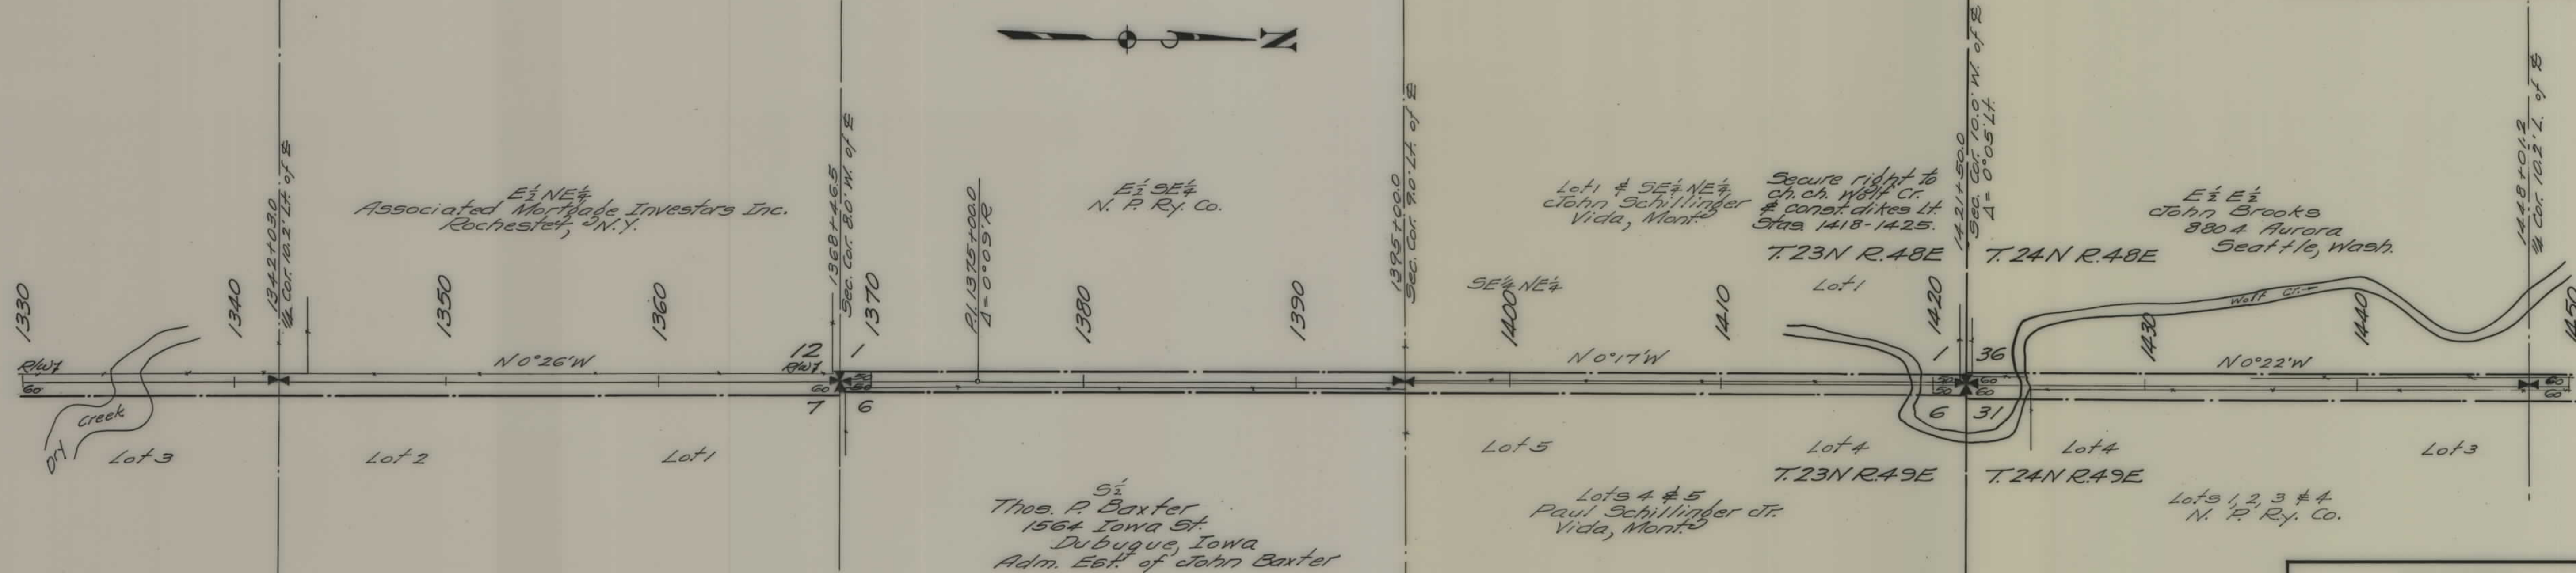

STATE OF MONTANA
STATE HIGHWAY COMMISSION
 PLAT SHOWING LAND
 REQUIRED FOR RIGHT OF WAY
 MEACONE COUNTY

SCALE 1"=400' MAP COMPLETED 5-28-36
 DESCRIPTIONS WRITTEN BY C.K.D. DATE 5-26-36
 DESCRIPTIONS CHECKED BY T.P.J. DATE 5-27-36

APPROVED BY _____ PLANS DEPT.
 APPROVED BY _____ R/W ENGINEER

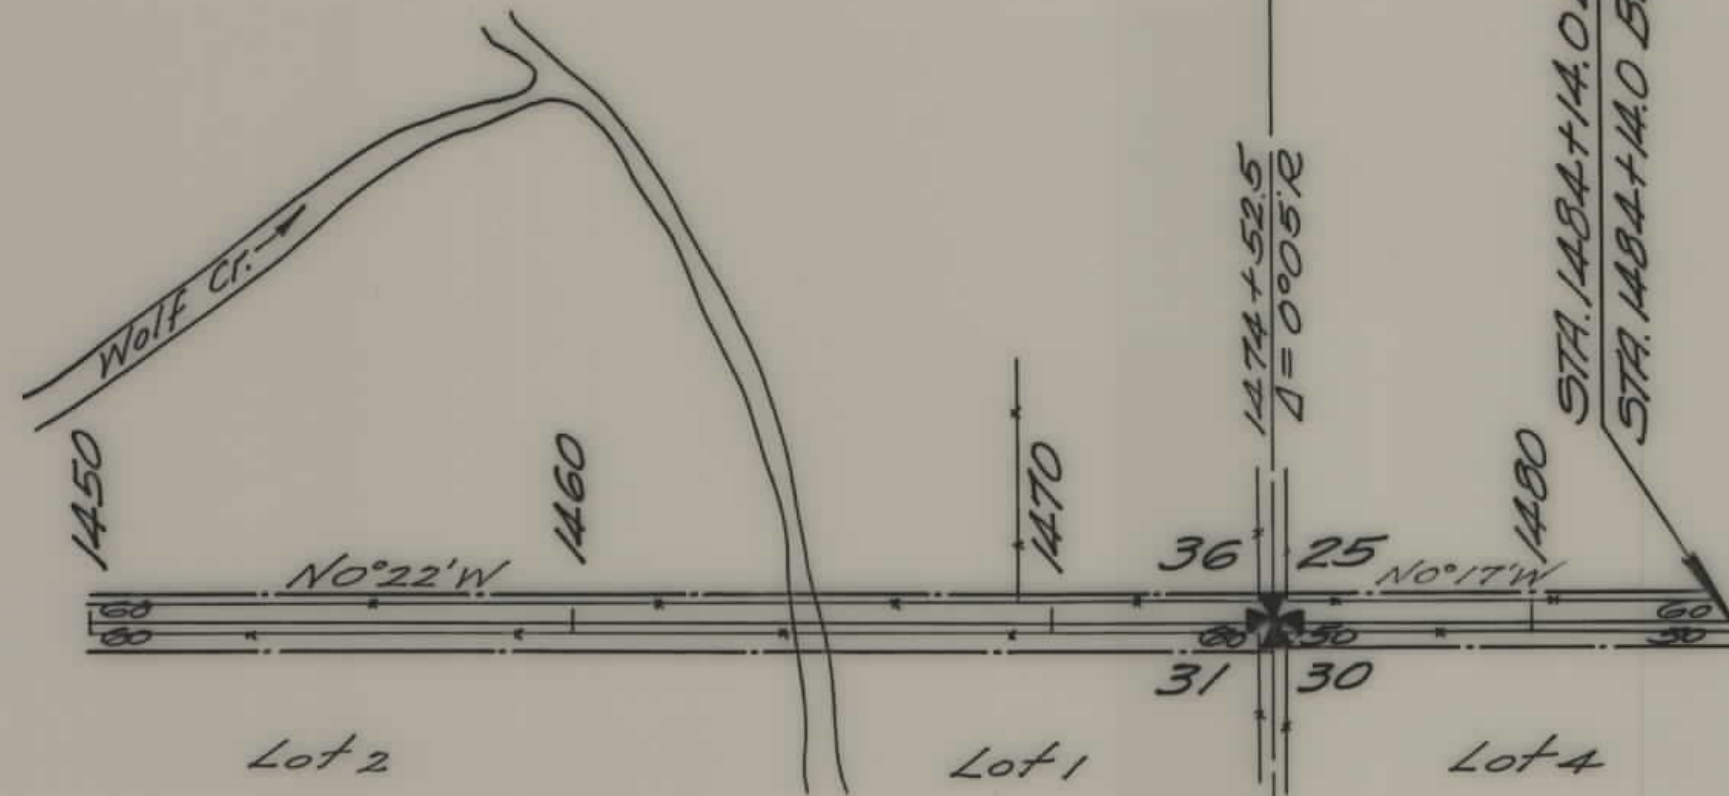

FED. ROAD DIST. NO.	STATE	FED. AID PROJ. NO.	FISCAL YEAR	SHEET NO.	TOTAL SHEETS
1	MONT.	253-F		4	4

STATE OF MONTANA
STATE HIGHWAY COMMISSION
PLAT SHOWING LAND
REQUIRED FOR RIGHT OF WAY
MUSCONE COUNTY

SCALE 1"=400' MAP COMPLETED 5-28-36
DESCRIPTIONS WRITTEN BY C.K.D. DATE 5-26-36
DESCRIPTIONS CHECKED BY T.P.J. DATE 5-27-36
APPROVED BY _____ PLANS DEPT.
APPROVED BY _____ R/W ENGINEER